


ICU-600
 IRRIGATION CONTROL UNIT FOR:
 *GREEN WALLS SMALLER THAN 1080 SQFT (INTERIOR OR EXTERIOR)
 *EXTERIOR WALLS IN USDA PLANT ZONE 9 OR HIGHER (NON-FREEZING CLIMATES)

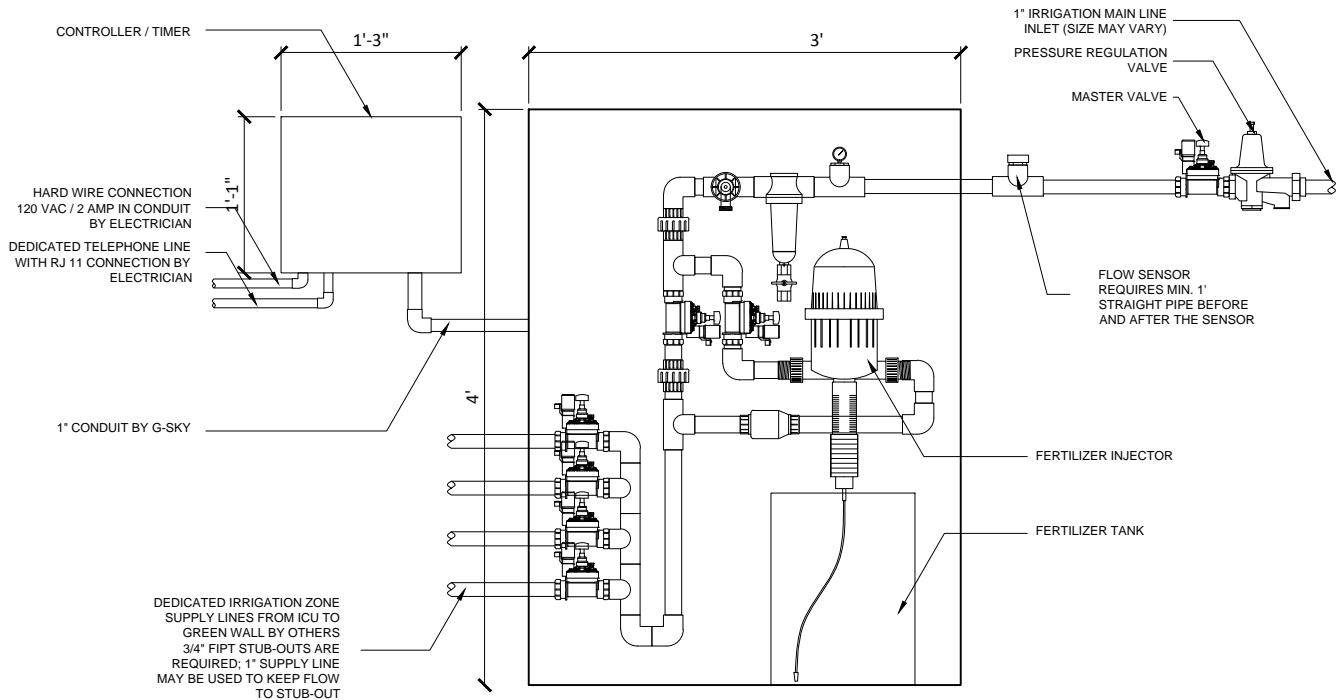

- *REQUIREMENTS:**
- *ICU - 48"h x 36"w x 48"d (INCLUDING DOOR SWING)
 - *CONTROLLER - 13"h x 15"w x 20"d (INCLUDING DOOR SWING)
 - *EASY ACCESS FOR MAINTENANCE
 - *ADEQUATE PRESSURE TO GET MIN PSI AT BOTTOM OF GREEN WALL (TYP 65 PSI, UP TO 50 FT HEIGHT WALL)
INSTALL BOOSTER PUMP IF REQUIRED (BY PLUMBER)
 - *120V / 2 AMP POWER (HARD WIRE) (BY ELECTRICIAN)
 - *DEDICATED TELEPHONE LINE RJ 11 (BY OTHERS)
 - *GROUNDING CONNECTION IF REQUIRED (BY ELECTRICIAN)
 - *BACK-FLOW PREVENTOR AS REQUIRED (BY PLUMBER)
 - *CAN BE EXPANDED MAX 6 ZONES TO ACCOMMODATE IF THERE IS NO SPACE FOR VALVES AT THE GREEN WALL(S)
 - *NON-FREEZING INDOOR SPACE WITH FLOOR DRAIN
 - *CAN BE LOCATED OUTDOORS WITH ADDITIONAL ENCLOSURE
 - *CAN BE CUSTOM DESIGNED TO ACCOMMODATE FREEZING CLIMATES



DRAWING TITLE:
GSKY GREEN WALL PANELS
 ICU-600 / ZONE VALVES AT ICU

PLUMBING REQUIREMENTS
 ELECTRICAL REQUIREMENTS

IRRIGATION MAIN PARTS

#704 - 318 HOMER ST
 VANCOUVER, BC V6B 2V2
 604-708-0611 ph 604-357-1315 fax
 www.g-sky.com

DATE: AUG 18, 2010
 REV DATE: N/A

SCALE: 3/4" = 1'-0"
 PAPER SIZE: 8.5 x 11

FILE #

9-p-2