

DRAWING TITLE:

GSKY GREEN WALL PANELS

CONCRETE WALL STRUCTURE / INTERIOR OR EXTERIOR
3D VIEW
PLAN DETAIL




#704 - 318 HOMER ST
VANCOUVER, BC V6B 2V2
604-708-0611 ph 604-357-1315 fax
www.gsky.com

DESIGN NOTE:
*STRUCTURE MUST SUPPORT 30 LB/SQ.FT SATURATED GSKY GREEN WALL SYSTEM
*WALL SURFACE MUST BE SMOOTH
*WATERPROOFING IS REQUIRED TO BE APPLIED (LIQUID OR SELF ADHESIVE TYPE IS RECOMMENDED)
*ADEQUATE LIGHTING MUST BE DESIGNED AND INSTALLED (FOR INTERIOR GREEN WALL)
*WALL MUST BE ACCESSIBLE FOR MAINTENANCE (LIFT ACCESS MAY BE REQUIRED)
*EMBEDDED PIPE OR CONDUIT LOCATIONS MUST BE INDICATED TO GSKY
*TRIM WIDTH MAY INCREASE DEPENDING ON LOCATION OF ZONE VALVES; SEE 9-p, 10-p AND 11-p FOR DETAIL
*GREEN WALL BELOW MUST TO BE CLEAR FOR MAINTENANCE LIFT ACCESS


DRAWING #

1-p


DATE: AUG 18, 2010 SCALE: AS NOTED
REV DATE: N/A PAPER SIZE: 11 x 17

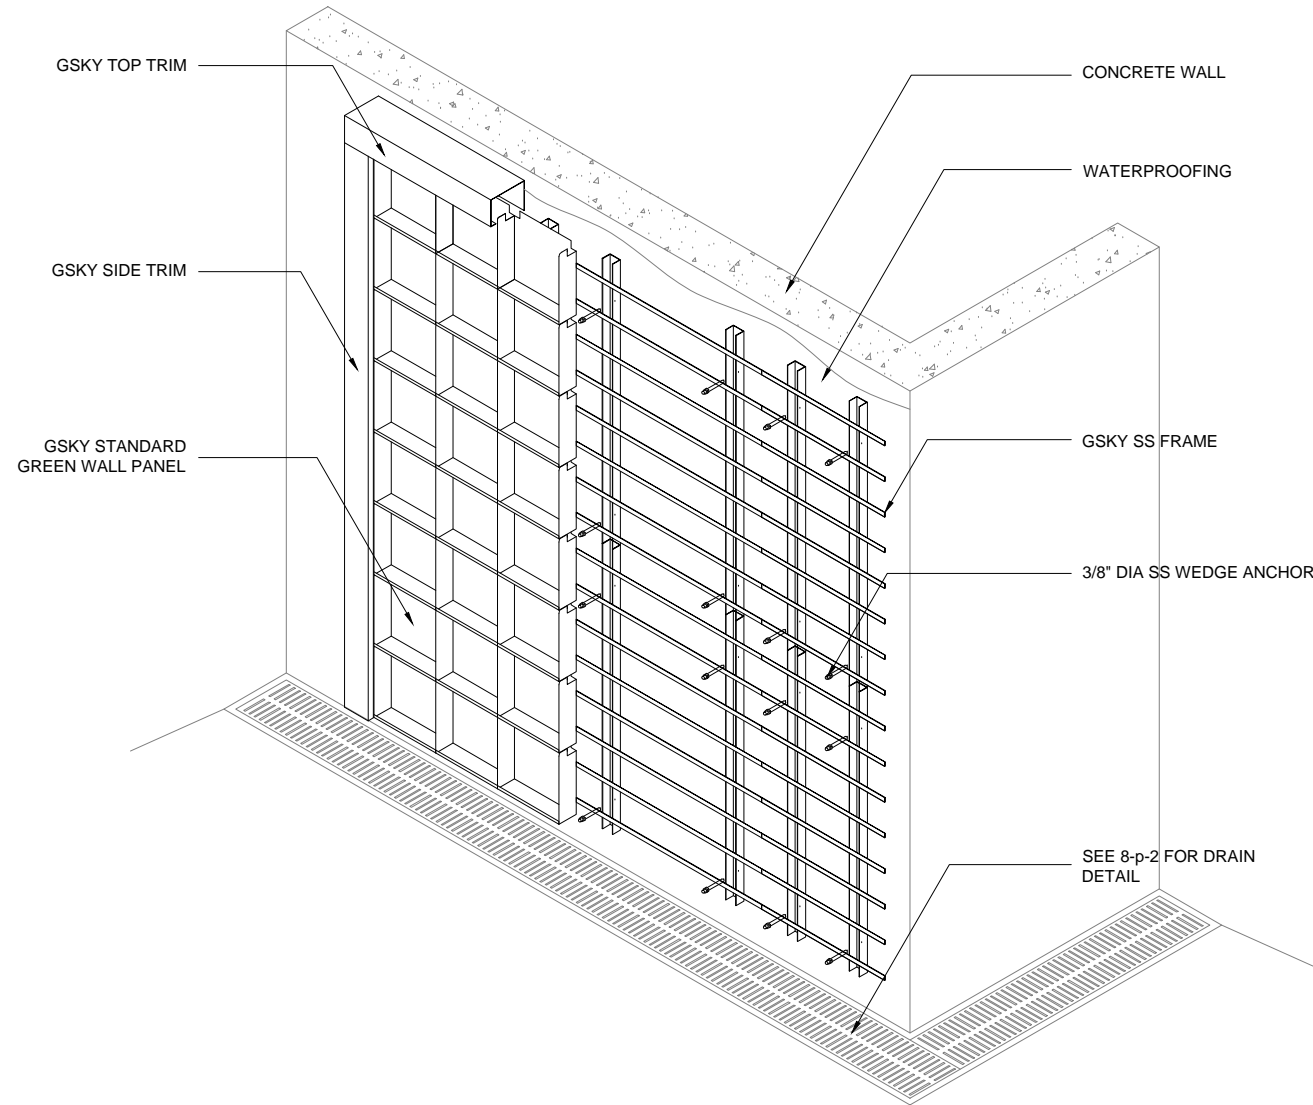


1 3D VIEW / CONCRETE WALL
SCALE 3/8" - 1'-0" (FILE # 1-p-1)

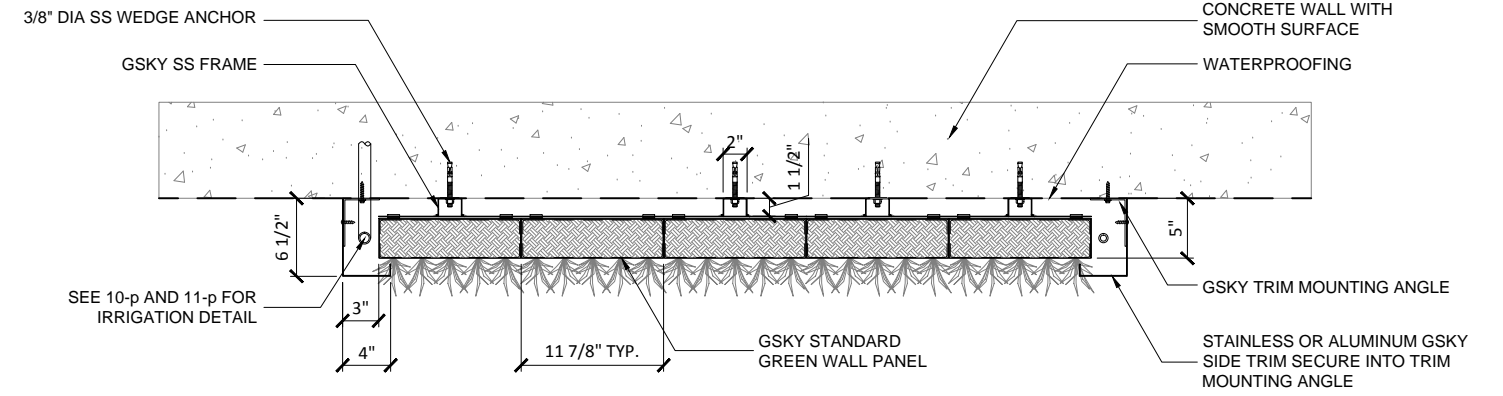

2 PLAN DETAIL / CONCRETE WALL
SCALE 3/4" - 1'-0" (FILE # 1-p-2)

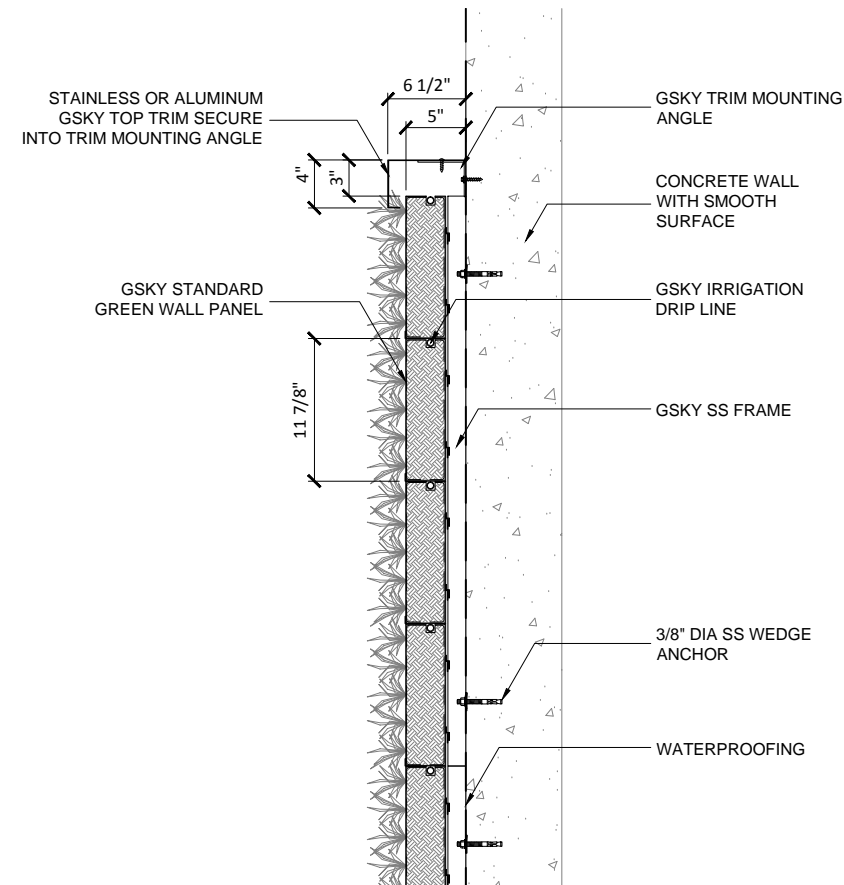

3 SECTION DETAIL / CONCRETE WALL
SCALE 3/4" - 1'-0" (FILE # 1-p-3)

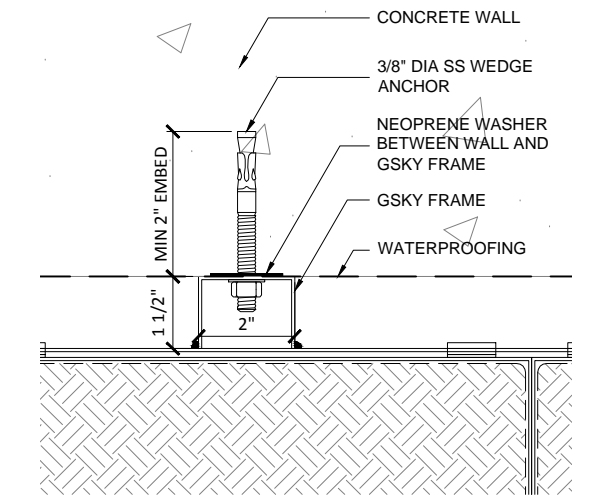

4 FASTENER DETAIL / CONCRETE WALL
SCALE 3" - 1'-0" (FILE # 1-p-4)