

DRAWING TITLE:

GSKY GREEN WALL PANELS

DRAIN DETAILS / INTERIOR OR EXTERIOR

GUTTER DRAIN TRENCH DRAIN
 GRAVEL DRAIN CURB DRAIN



#704 - 318 HOMER ST
 VANCOUVER, BC V6B 2V2
 604-708-0611 ph 604-357-1315 fax
 www.gsky.com


DRAWING #

8-p


DATE: AUG 18, 2010 SCALE: AS NOTED
 REV DATE: N/A PAPER SIZE: 11 x 17

	HEIGHT: LESS THAN 16 PANELS	HEIGHT: BETWEEN 16 AND 24 PANELS	HEIGHT: MORE THAN 24 PANELS
GUTTER DRAIN	MIN 12"	NOT ADEQUATE	NOT ADEQUATE
TRENCH DRAIN	MIN 12"	MIN 24"	MIN 36" (ASK GSKY)
GROUND DRAIN	MIN 12"	MIN 24"	MIN 36" (ASK GSKY)
CURB DRAIN	MIN 12"	MIN 24"	MIN 36" (ASK GSKY)


*DRAIN AREA SHOULD EXTEND MIN 1/2 DRAIN WIDTH FROM EACH SIDES OF GREEN WALL
 *MIN WIDTH MAY CHANGE DEPENDING ON PLANT SELECTION
 *WATERPROOFING IN TRENCH AND CURB DRAIN ARE REQUIRED
 *GREEN WALL BELOW MUST TO BE CLEAR FOR MAINTENANCE LIFT ACCESS

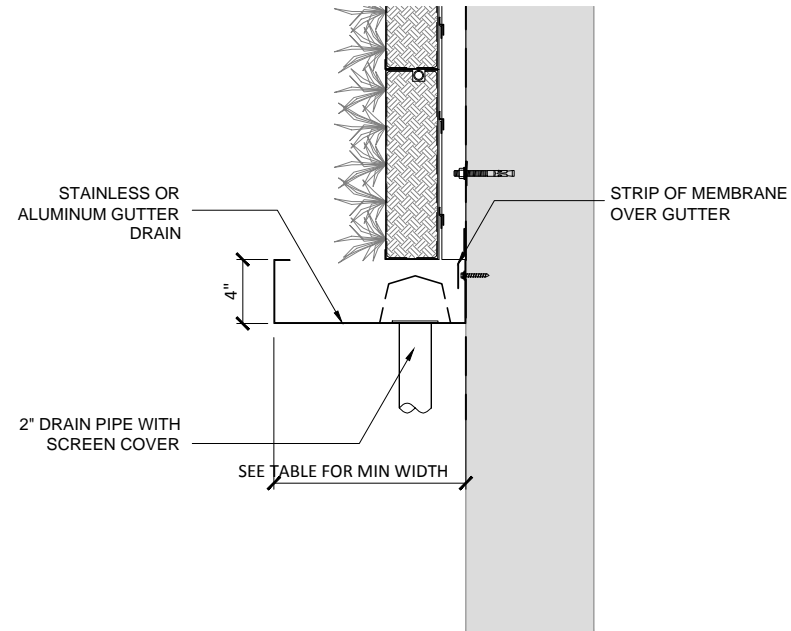


1 SECTION DETAIL / GUTTER DRAIN
 SCALE 1" - 1'-0" (FILE # 8-p-1)

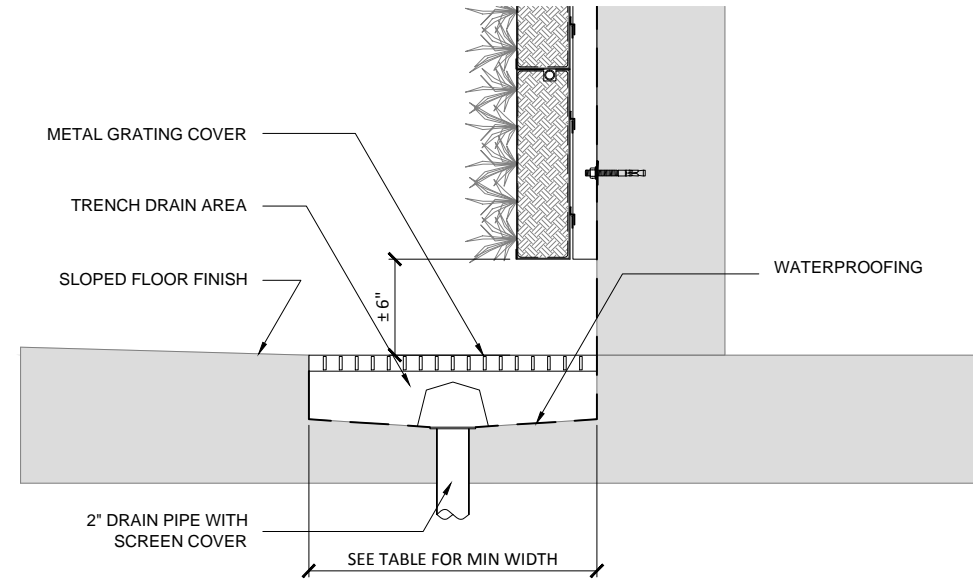

2 SECTION DETAIL / TRENCH DRAIN
 SCALE 1" - 1'-0" (FILE # 8-p-2)

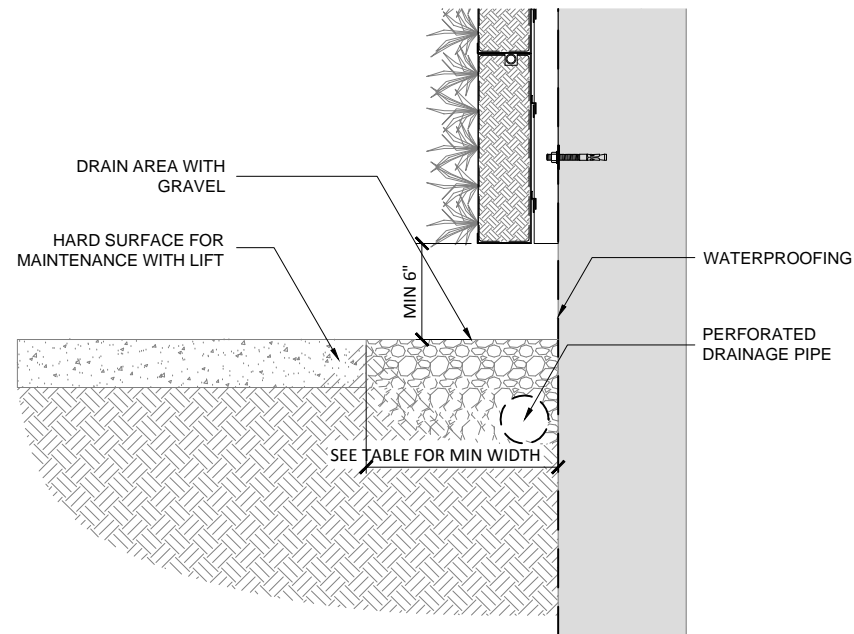

3 SECTION DETAIL / GRAVEL DRAIN
 SCALE 1" - 1'-0" (FILE # 8-p-3)

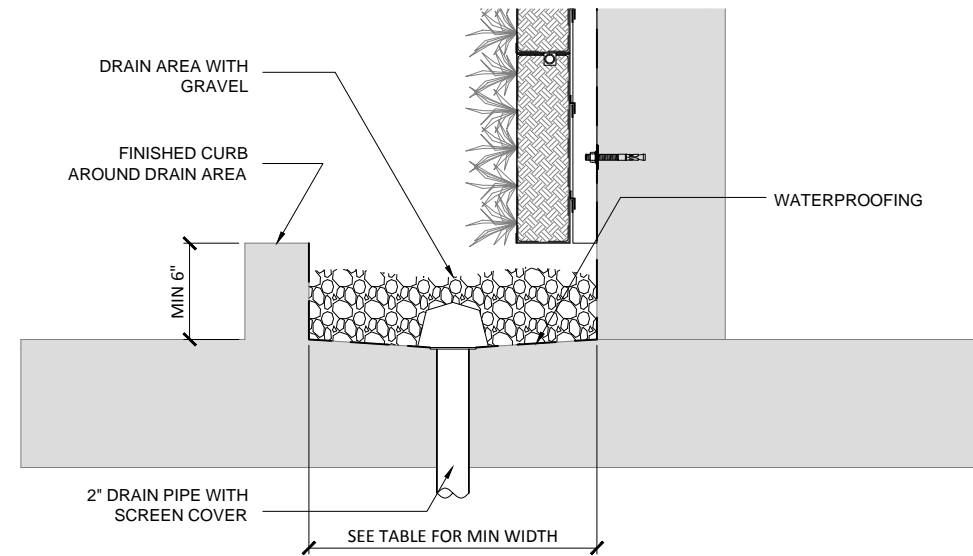

4 SECTION DETAIL / CURB DRAIN
 SCALE 1" - 1'-0" (FILE # 8-p-4)