



VERSA WALL®
ABOVE THE FLOOR / HAND WATER
VAH-00

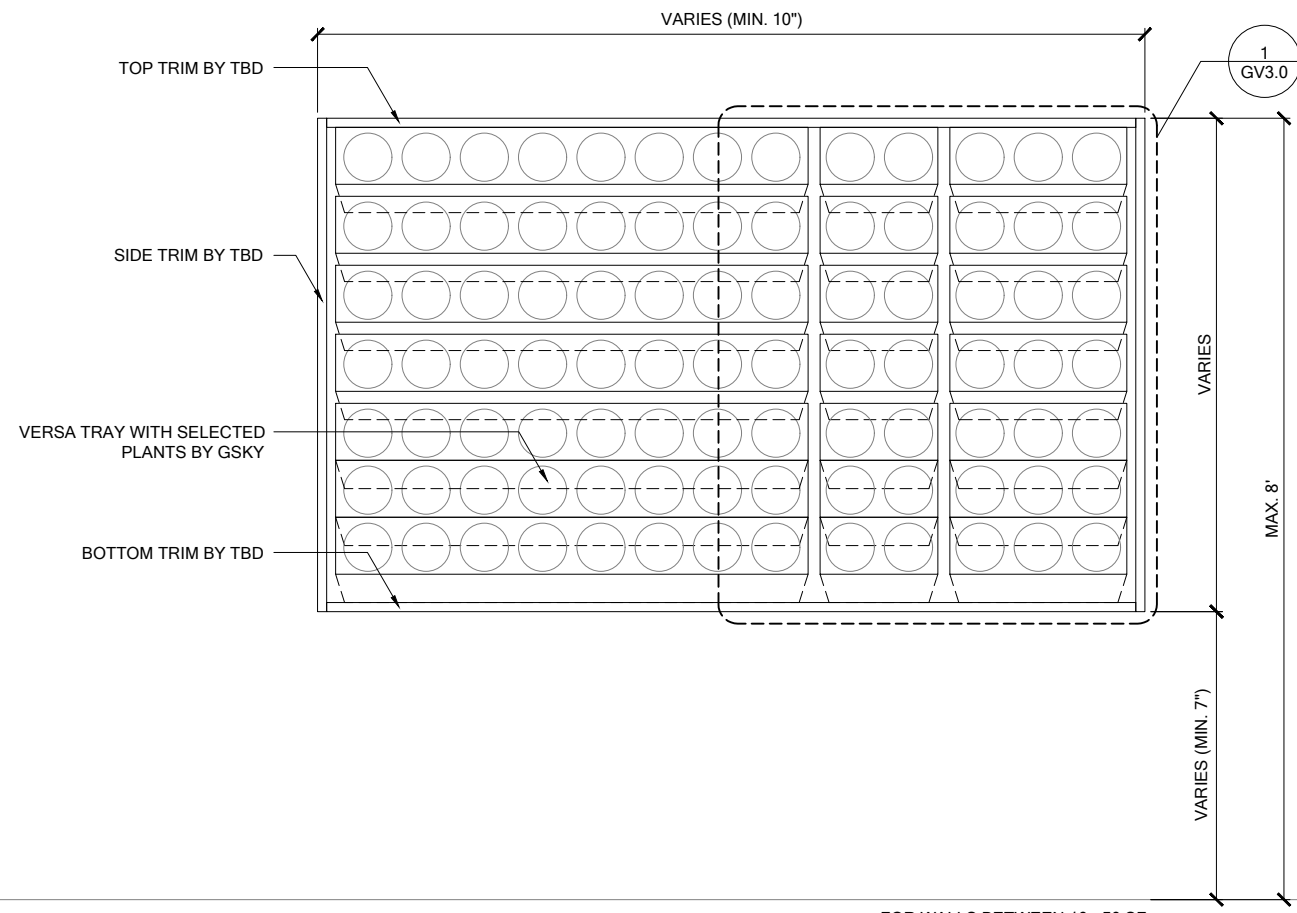


1 ELEVATION
SCALE 3/4" = 1'-0"


FOR WALLS BETWEEN 10 - 50 SF

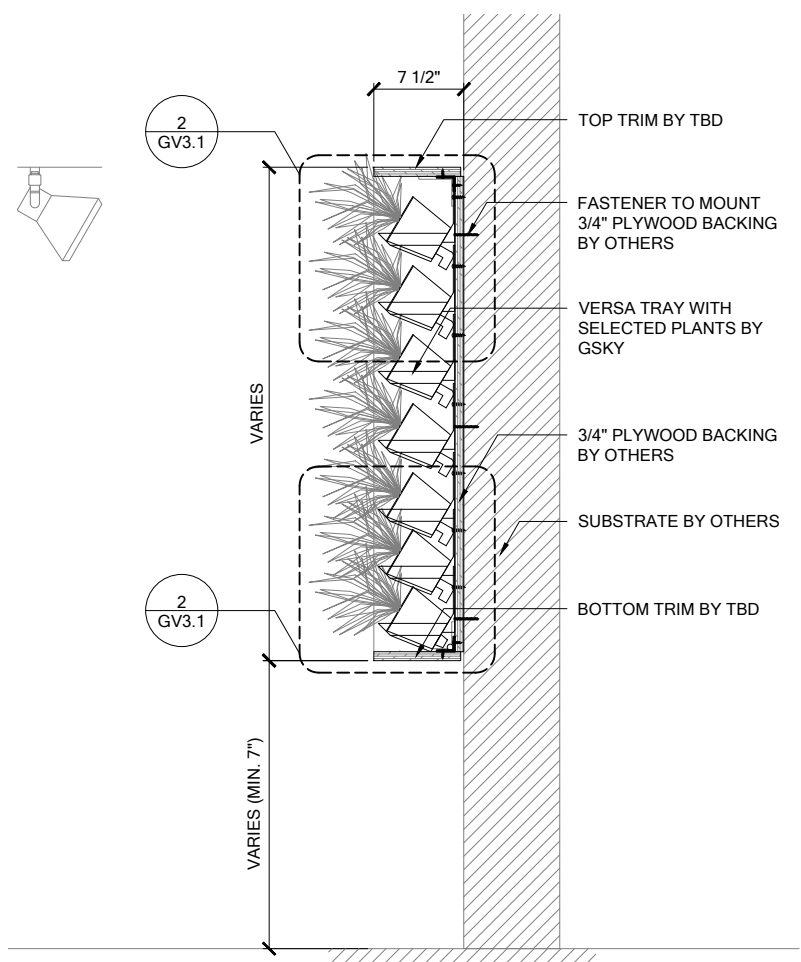

3 SECTION
SCALE 3/4" = 1'-0"

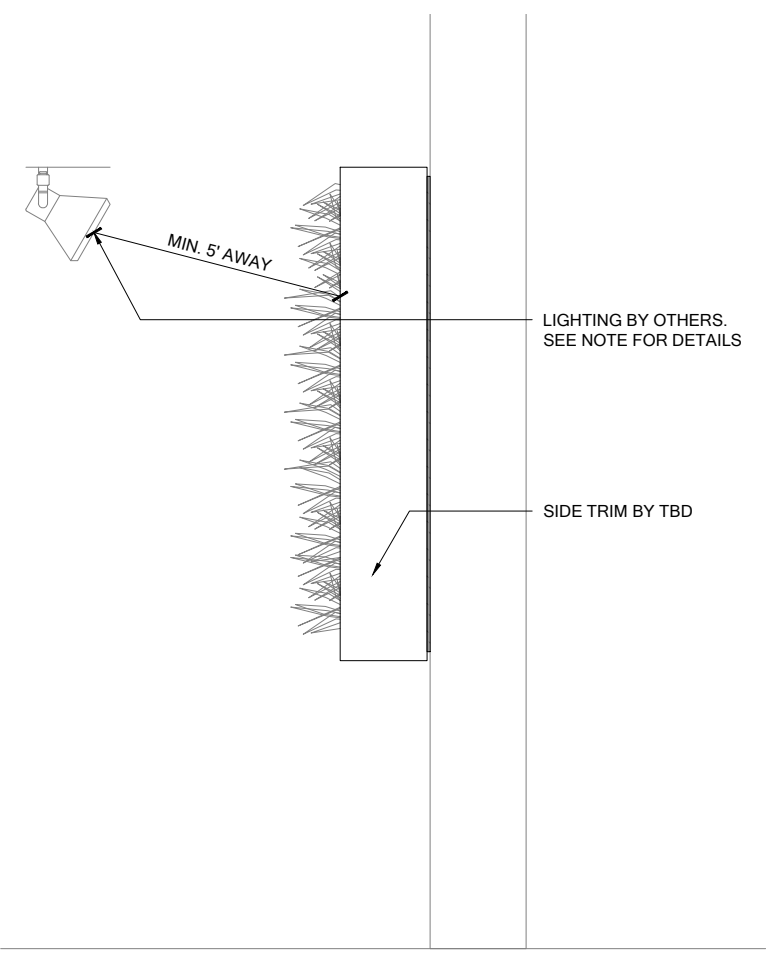

4 SIDE
SCALE 3/4" = 1'-0"

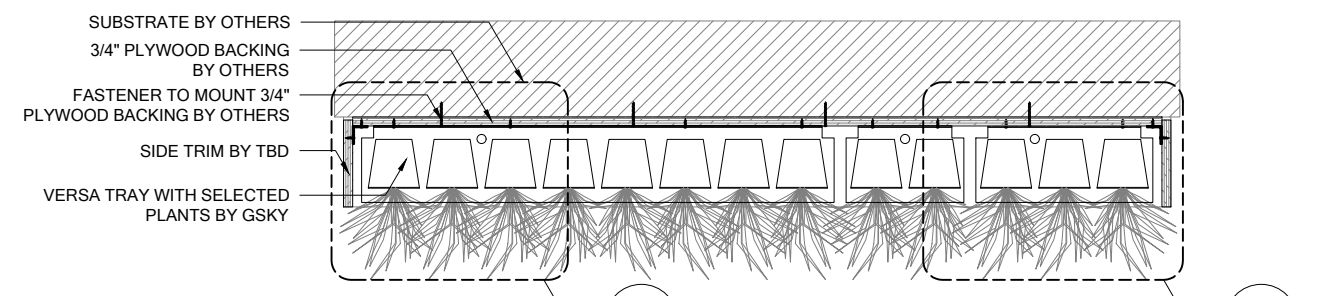

2 PLAN
SCALE 3/4" = 1'-0"



VERSA WALL[®]
VAH-00 GENERAL OVERVIEW
VER. 1.1 11x17" (A3)

ABOVE FLOOR
Weight is 10lbs/ft² / 50kg/m²

3/4" | SIDE/TOP
3/4" | BOTTOM
TRIM
Pre-finished or unfinished
See gsky.com for details.

HAND WATER
For 10 - 50 ft² / 1 - 5 m²
Min width 10" / 25cm

SERVICE			
MANUAL	Not Req'd	Not Req'd	Not Req'd
AUTOMATED	N/A	N/A	N/A

IRRIGATION
It is recommended to install a drain whenever possible


LIGHTING
LED or Metal Halide Lights recommended

Duration	10-12 hrs/day
Color Temp	4000-4500K
Intensity	150fc / 1500 lux (Even Flood)

MAINT. ACCESS
Wall height should not exceed 8'. See GSKY maintenance manual.


Height	Access
< 8'	OK
< 13'	
> 13'	

GV1.0

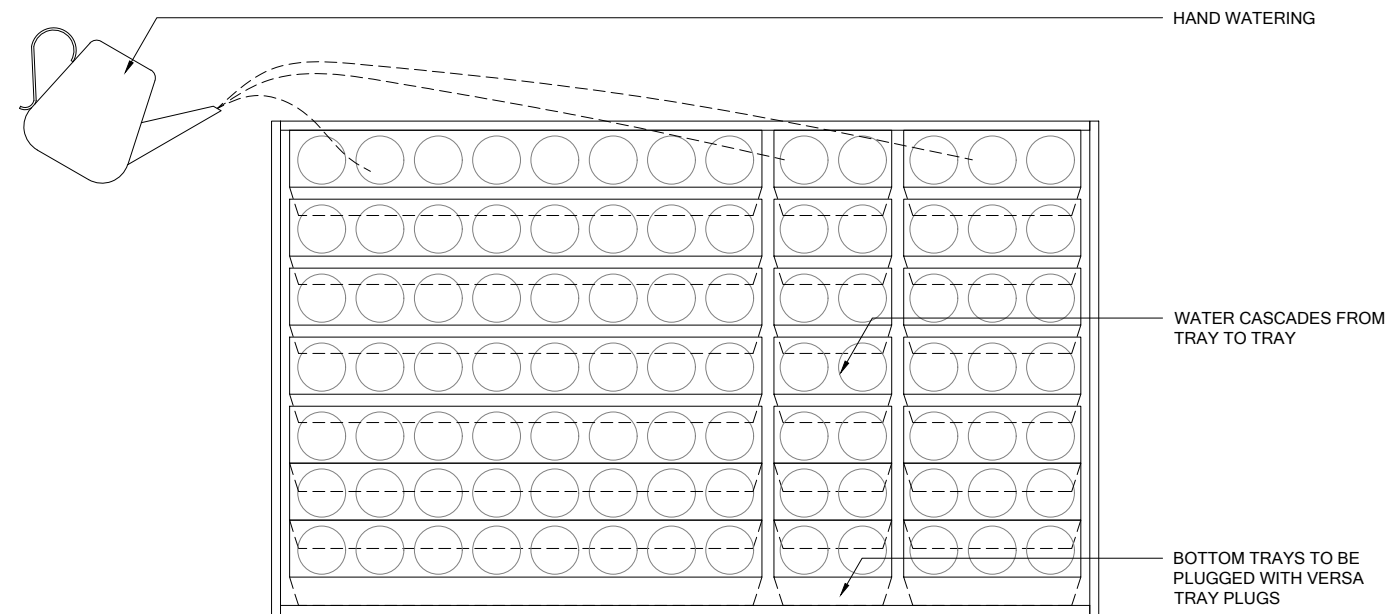

WARNING! BE CAREFUL NOT TO ADD TOO MUCH WATER AS IT MAY CAUSE OVERFLOW.

1 ELEVATION
SCALE 3/4" = 1'-0"

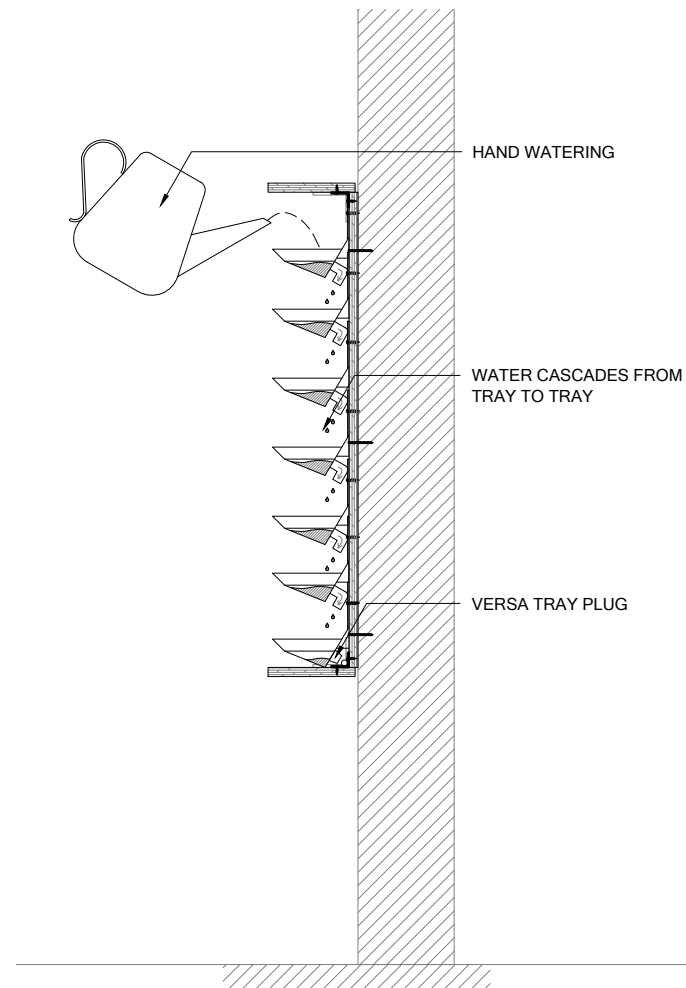

2 SECTION
SCALE 3/4" = 1'-0"


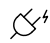



VERSA WALL[®]
VAH-00 IRRIGATION OVERVIEW
VER. 1.1 11x17" (A3)


ABOVE FLOOR
Weight is 10lbs/ft² / 50kg/m²





3/4" SIDE/TOP
3/4" BOTTOM
TRIM
Pre-finished or unfinished
See gsky.com for details.


HAND WATER
For 10 - 50 ft² / 1 - 5 m²
Min width 10" / 25cm

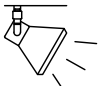SERVICE			
MANUAL	Not Req'd	Not Req'd	Not Req'd
AUTOMATED	N/A	N/A	N/A


IRRIGATION
It is recommended to install a drain whenever possible


Duration
10-12 hrs/day
Color Temp
4000-4500K
Intensity
150fc / 1500 lux
(Even Flood)
LIGHTING
LED or Metal Halide Lights recommended

				
< 8'	OK			
< 13'				
> 13'				

MAINT. ACCESS
Wall height should not exceed 8'.
See GSky maintenance manual.

GV2.0

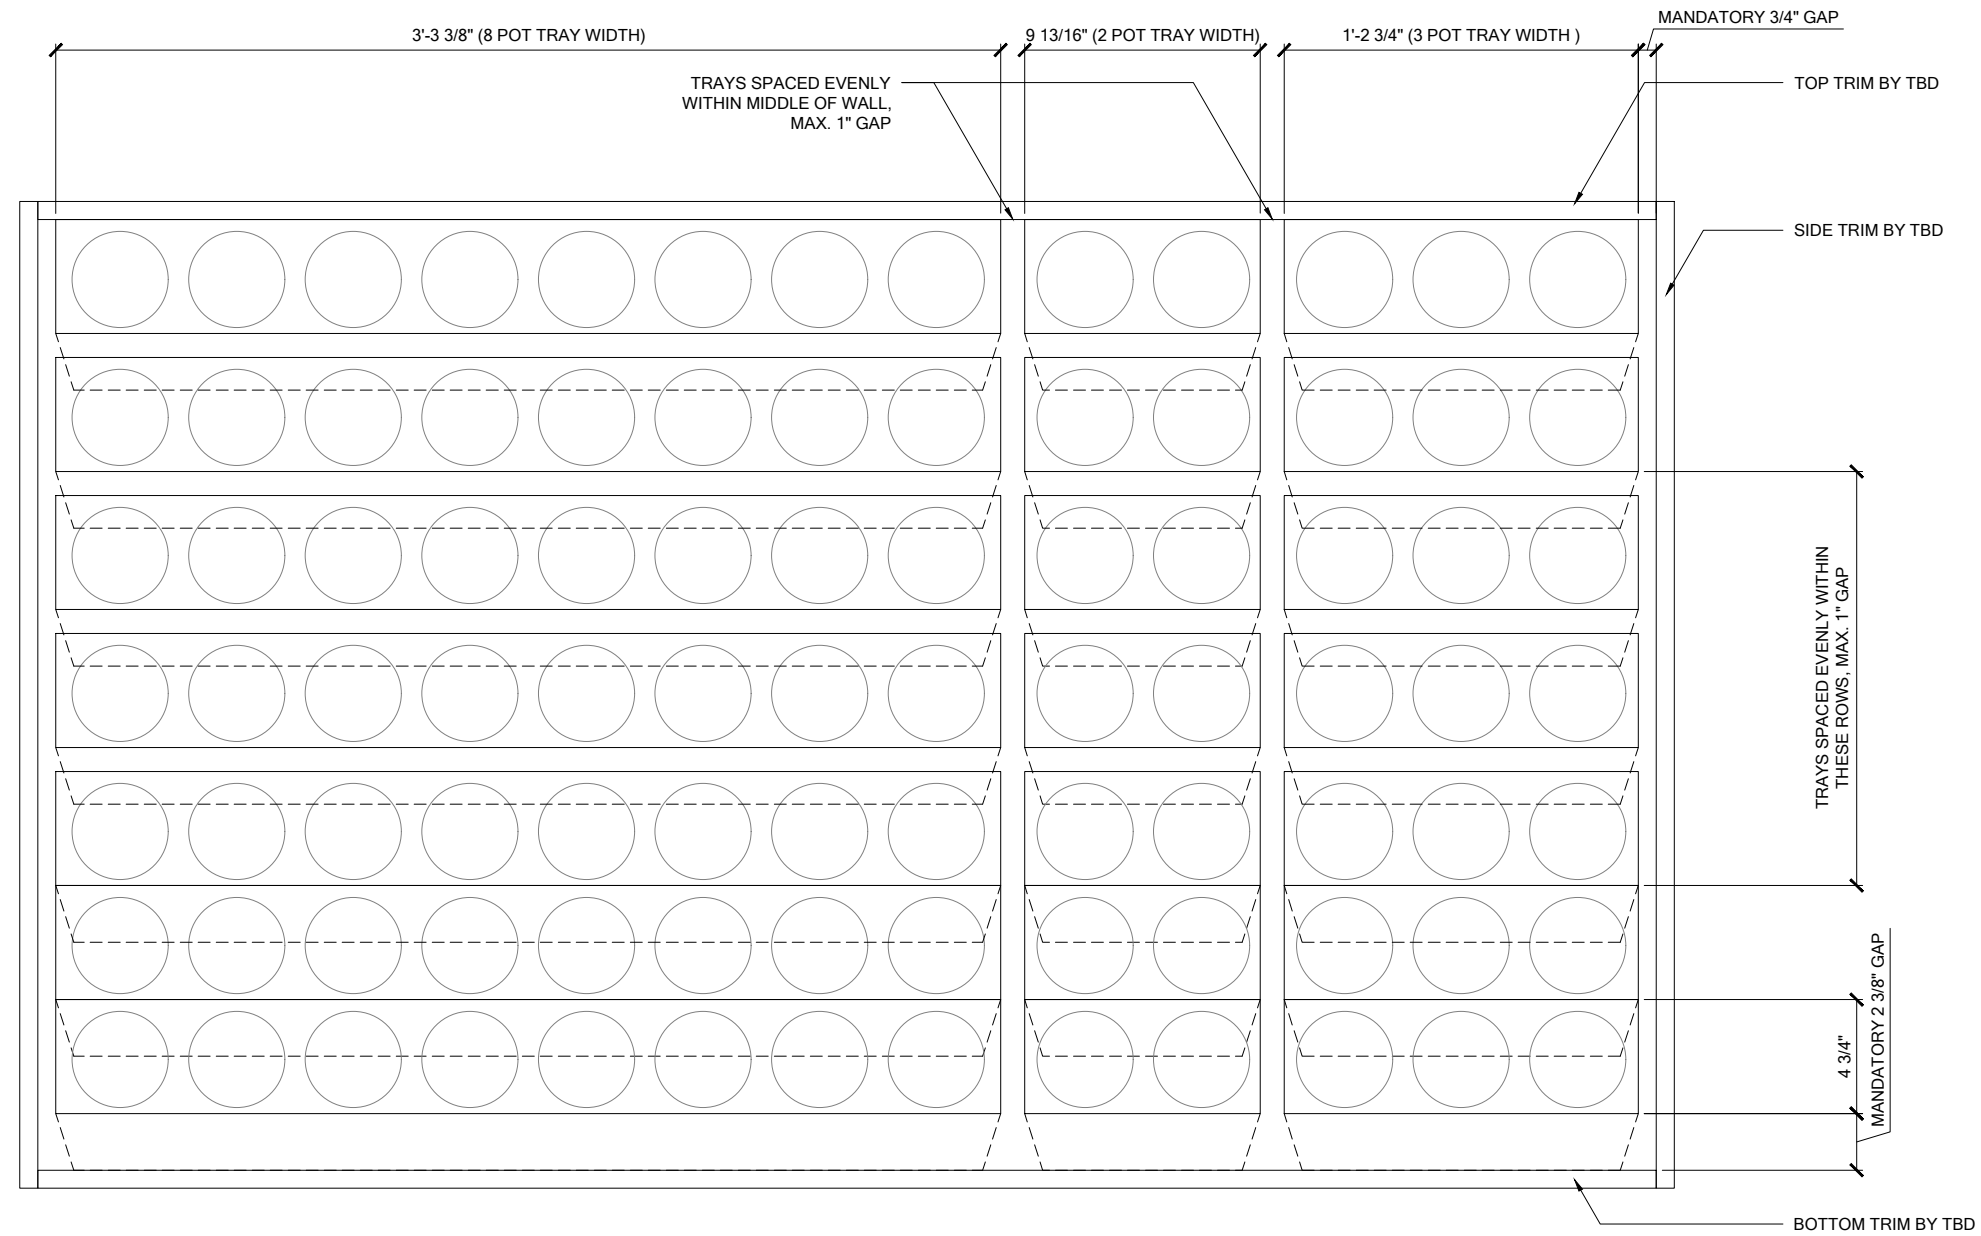

1 TRAY LAYOUT
SCALE 1 1/2" = 1'-0"



VERSA WALL®

VAH-00 TRAY LAYOUT

VER. 1.1


11x17" (A3)



ABOVE FLOOR
Weight is 10lbs/ft² 50kg/m²

3/4"	SIDE/TOP
3/4"	BOTTOM


TRIM
Pre-finished or unfinished
See gsky.com for details.

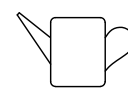

HAND WATER
For 10 - 50 ft² / 1 - 5 m²
Min width 10" / 25cm

SERVICE			
MANUAL	Not Req'd	Not Req'd	Not Req'd
AUTOMATED	N/A	N/A	N/A

IRRIGATION
It is recommended to install a drain
whenever possible

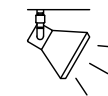


LIGHTING
LED or Metal Halide Lights
recommended

Duration
10-12 hrs/day
Color Temp
4000-4500K
Intensity
150fc / 1500 lux
(Even Flood)


< 8'	OK		
< 13'			
> 13'			

MAINT. ACCESS
Wall height should not exceed 8'.
See GSky maintenance manual.

GV3.0

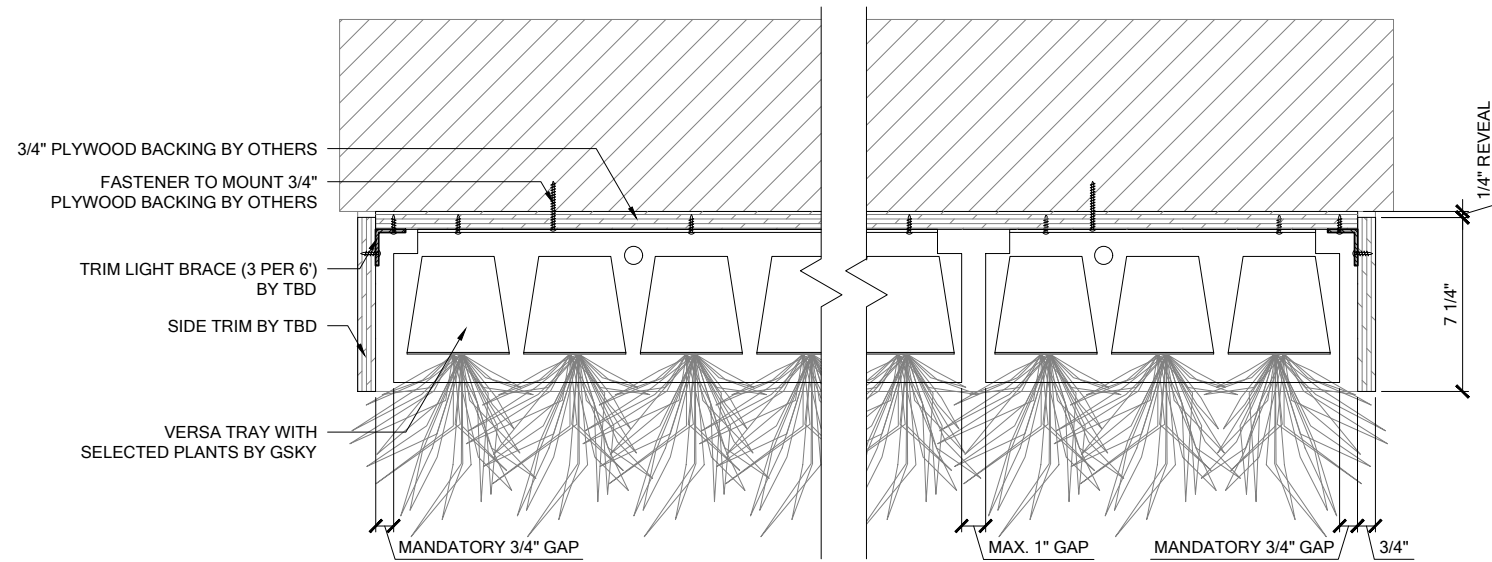

1 PLAN
SCALE 1 1/2" = 1'-0"

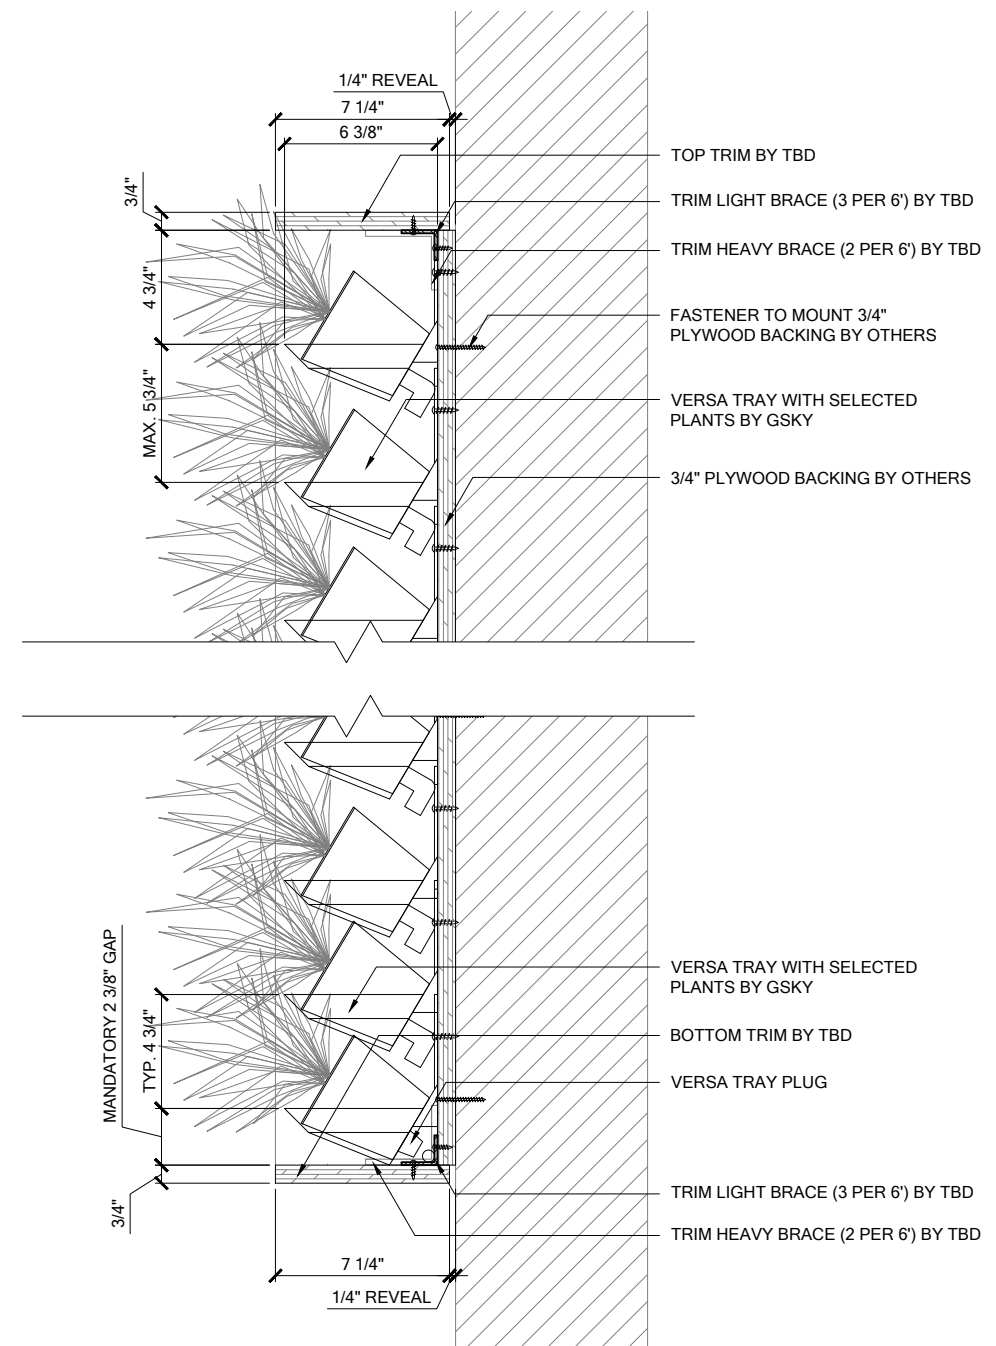

2 SECTION
SCALE 1 1/2" = 1'-0"



VERSA WALL®

VAH-00 DETAILS

VER. 1.1

11x17" (A3)




ABOVE FLOOR
Weight is 10lbs/ft² 50kg/m²

3/4"	SIDE/TOP
3/4"	BOTTOM

TRIM

Pre-finished or unfinished
See gsky.com for details.

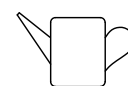


HAND WATER

For 10 - 50 ft² / 1 - 5 m²
Min width 10" / 25cm

SERVICE			
MANUAL	Not Req'd	Not Req'd	Not Req'd
AUTOMATED	N/A	N/A	N/A

IRRIGATION

It is recommended to install a drain
whenever possible

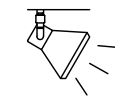

LIGHTING

LED or Metal Halide Lights
recommended

Duration
10-12 hrs/day
Color Temp
4000-4500K
Intensity
150fc / 1500 lux
(Even Flood)

< 8'	OK		
< 13'			
> 13'			

MAINT. ACCESS

Wall height should not exceed 8'.
See GSky maintenance manual.

GV3.1