



**VERSA WALL**®


ABOVE THE FLOOR / HAND WATER  
VAH-00

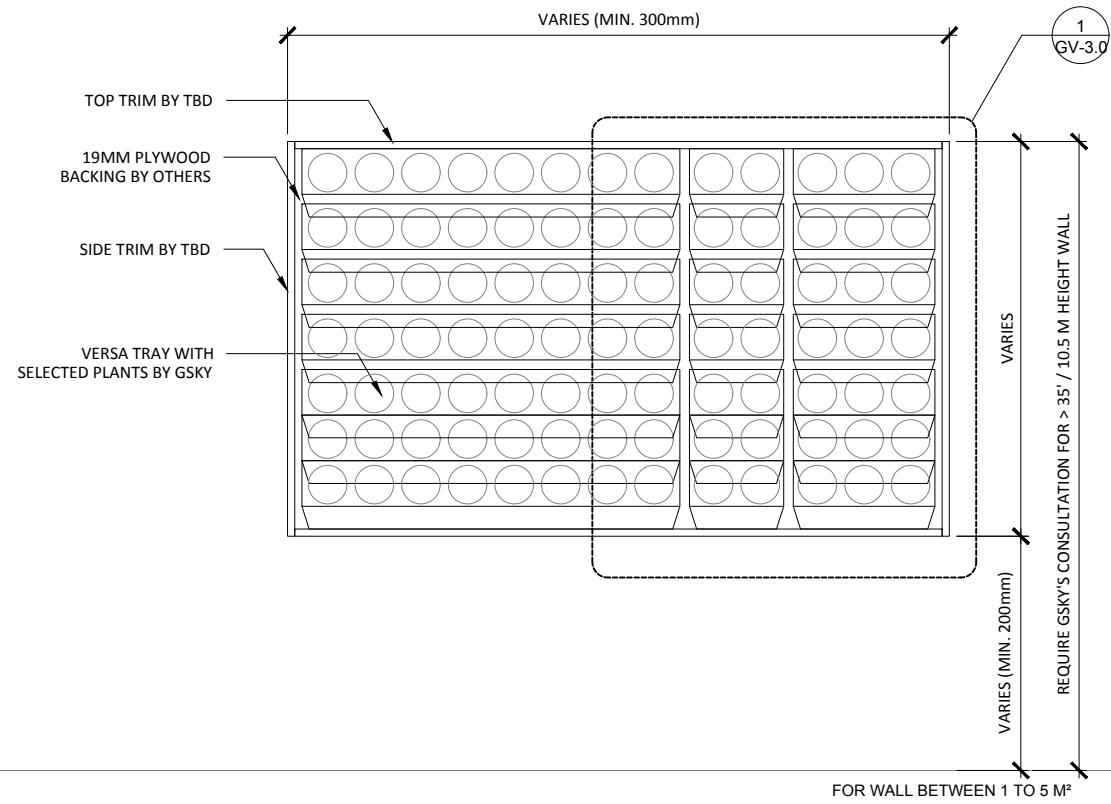


**1 ELEVATION**  
SCALE: 1:20

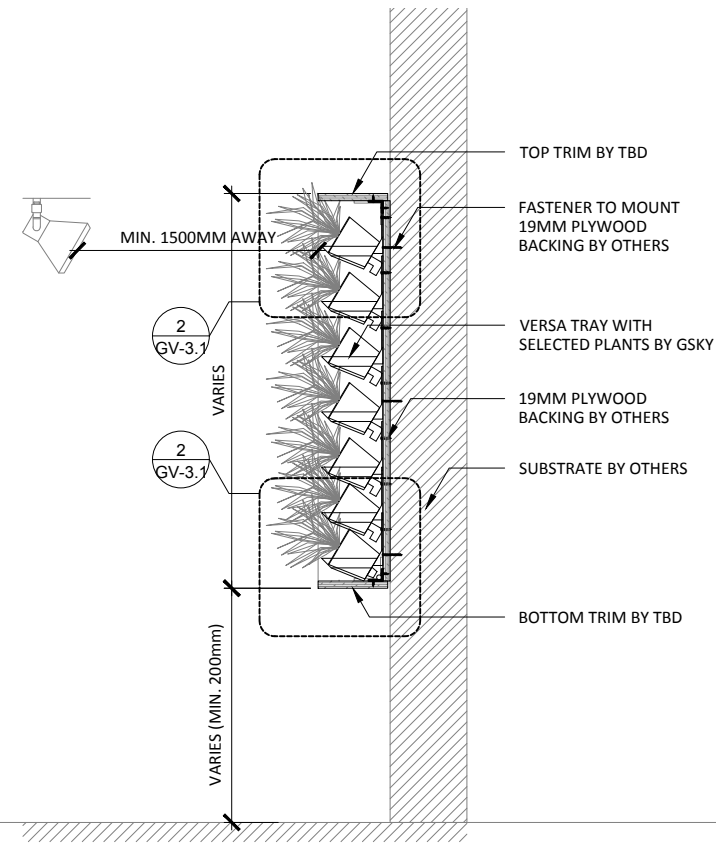

**3 SECTION**  
SCALE: 1:20

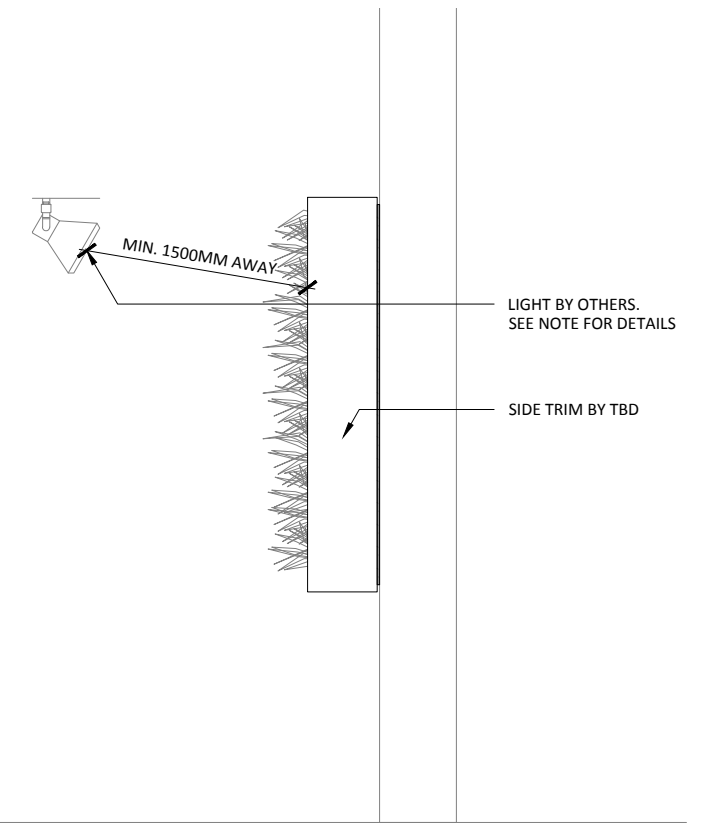

**4 SIDE**  
SCALE: 1:20

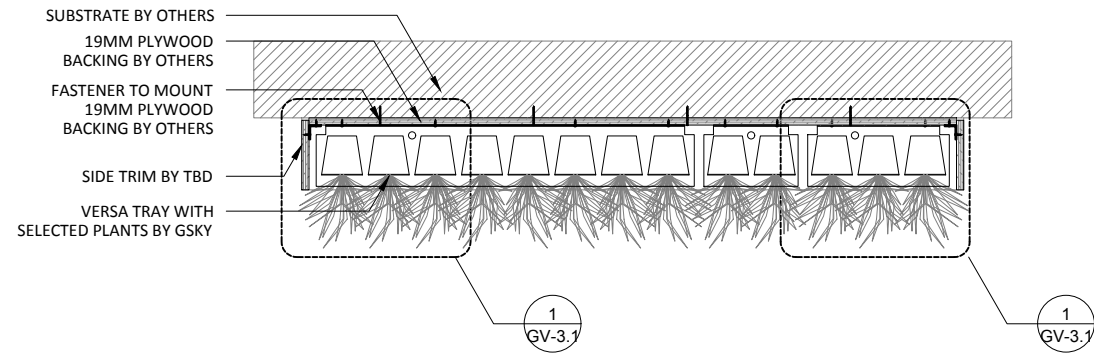

**2 PLAN**  
SCALE: 1:20




# VERSA WALL®

VAH-00 GENERAL OVER VIEW

VER. 1.1

297x420 mm (A3)

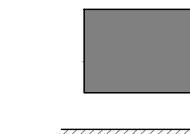


**ABOVE FLOOR**

Weight is 10lbs/ft² 50kg/m²

19MM	SIDE/TOP
19MM	BOTTOM

**TRIM**

NOTE: pipes and edges of trays will be exposed unless recessed or covered

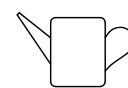

**HAND WATER**

For 10 - 50 ft² / 1 - 5 m²  
Min width 10" / 25cm

SERVICE			
MANUAL	N/A	N/A	N/A
AUTOMATED	At Wall	At Wall	At Wall

**IRRIGATION**

It is recommended to install a drain whenever possible. Require GSKy's consultation for > 35' / 10.5 m height wall.



**LIGHTING**

LED or Metal Halide Lights recommended


Duration	10-12 hrs/day		
Color Temp	4000-4500K		
Intensity	150fc / 1500 lux (Even Flood)		

< 2400	OK			
< 4000	OK	OK		
> 4000		OK	OK	OK

**MAINT. ACCESS**


Walls over 40' / 12m need additional considerations. See GSKy maintenance manual.

# GV1.0

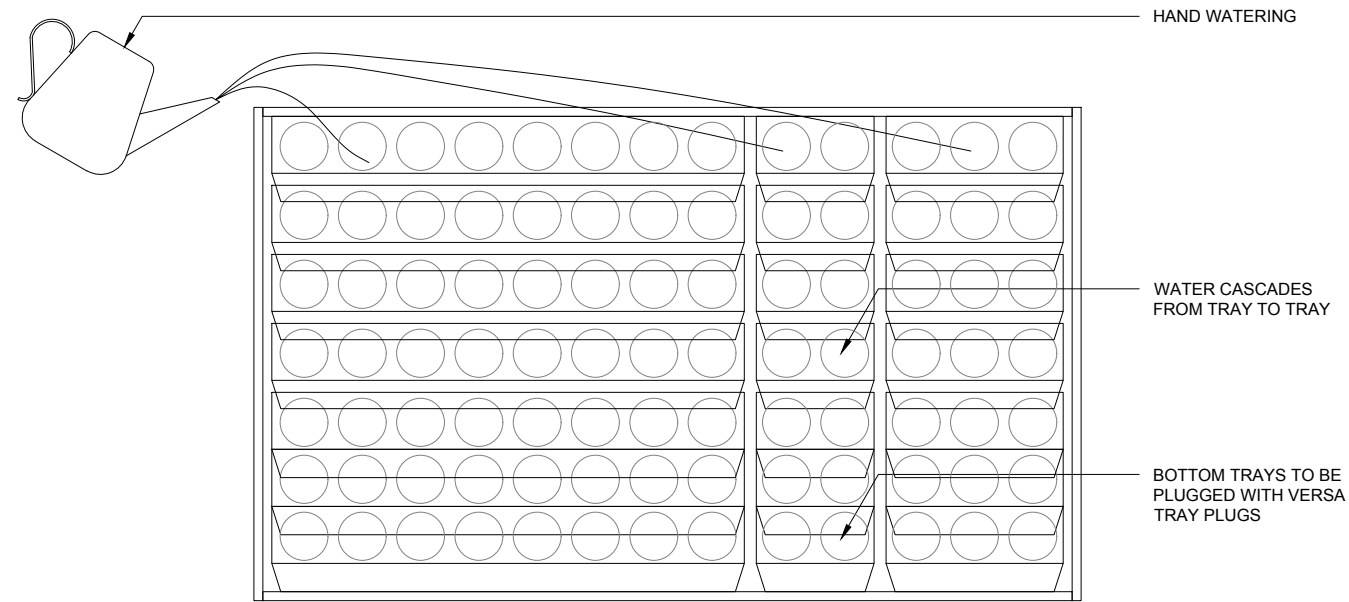

WARNING! BE CAREFUL NOT TO ADD TOO MUCH WATER AS IT MAY CAUSE OVERFLOW.

1 ELEVATION  
SCALE: 1:16

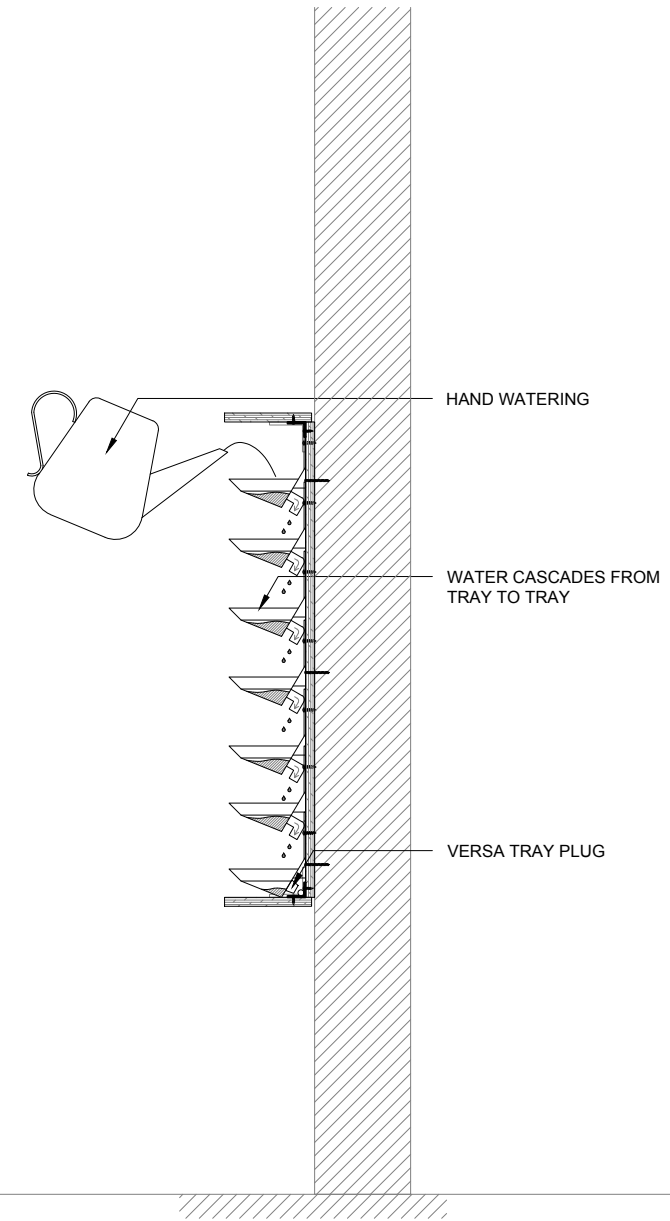

2 SECTION  
SCALE: 1:16



**VERSA WALL**<sup>®</sup>  
VAI-00 IRRIGATION OVERVIEW  
VER. 1.1      297x420 mm (A3)

**ABOVE FLOOR**  
Weight is 10lbs/ft<sup>2</sup> / 50kg/m<sup>2</sup>

19MM	SIDE/TOP
19MM	BOTTOM

**TRIM**  
NOTE: pipes and edges of trays will be exposed unless recessed or covered

**HAND WATER**  
For 10 - 50 ft<sup>2</sup> / 1 - 5 m<sup>2</sup>  
Min width 10" / 25cm

SERVICE			
MANUAL	N/A	N/A	N/A
AUTOMATED	At Wall	At Wall	At Wall

**IRRIGATION**  
It is recommended to install a drain whenever possible. Require GSKy's consultation for > 35' / 10.5 m height wall.


**LIGHTING**  
LED or Metal Halide Lights recommended

Duration	10-12 hrs/day
Color Temp	4000-4500K
Intensity	150fc / 1500 lux (Even Flood)

< 2400	OK			
< 4000	OK	OK		
> 4000		OK	OK	OK

**MAINT. ACCESS**  
Walls over 40' / 12m need additional considerations. See GSKy maintenance manual.

**GV2.0**

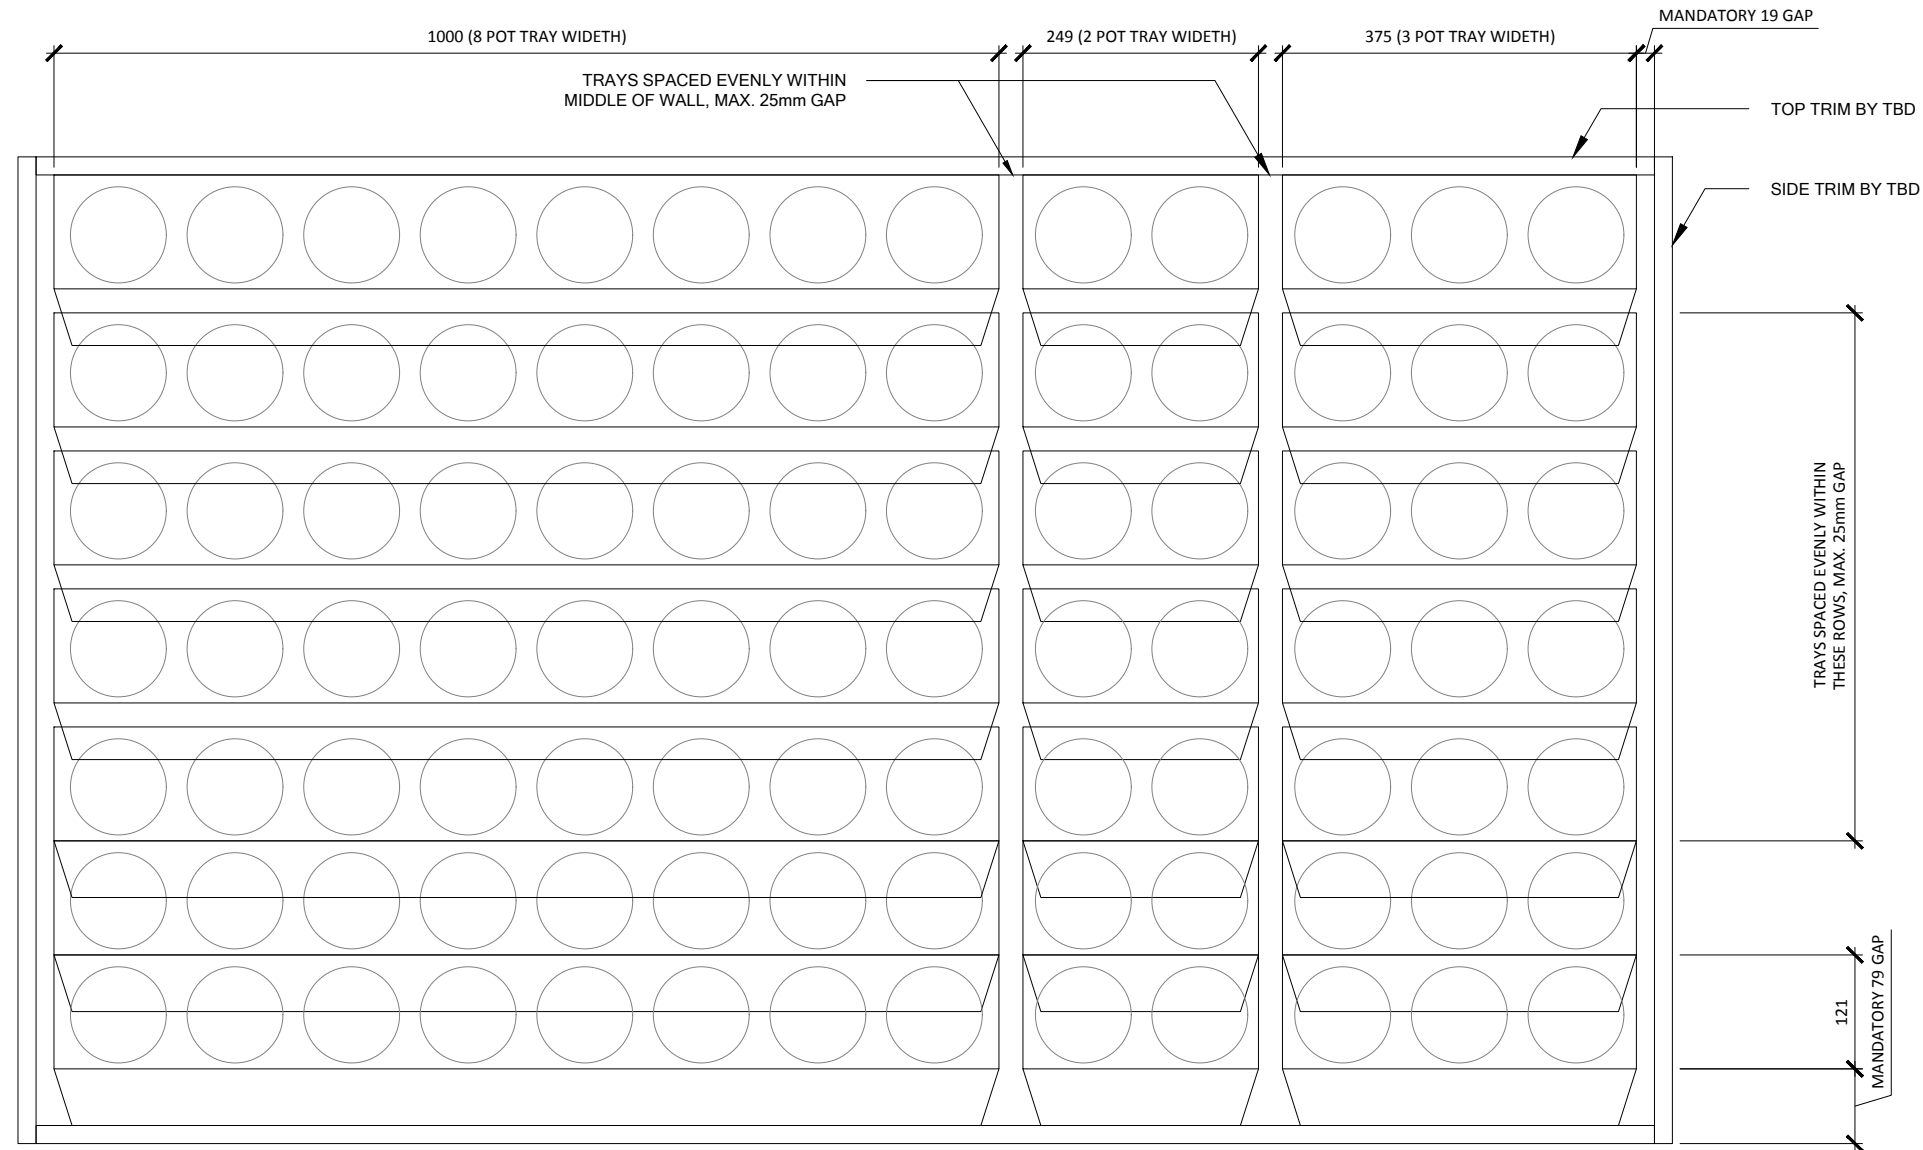

**1** TRAY LAYOUT  
SCALE: 1:8




**VERSA WALL**®

VAI-00 TRAY LAYOUT

VER. 1.1

297x420 mm (A3)

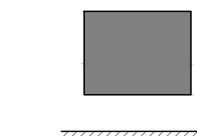


**ABOVE FLOOR**

Weight is 10lbs/ft² 50kg/m²

19MM	SIDE/TOP
19MM	BOTTOM

**TRIM**

NOTE: pipes and edges of trays will be exposed unless recessed or covered

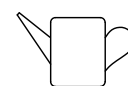


**HAND WATER**

For 10 - 50 ft² / 1 - 5 m²  
Min width 10" / 25cm

SERVICE			
MANUAL	N/A	N/A	N/A
AUTOMATED	At Wall	At Wall	At Wall

**IRRIGATION**

It is recommended to install a drain whenever possible. Require GSKy's consultation for > 35' / 10.5 m height wall.

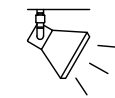

**LIGHTING**

LED or Metal Halide Lights recommended


Duration	10-12 hrs/day
Color Temp	4000-4500K
Intensity	150fc / 1500 lux (Even Flood)

< 2400	OK			
< 4000	OK	OK		
> 4000		OK	OK	OK


**MAINT. ACCESS**

Walls over 40' / 12m need additional considerations. See GSKy maintenance manual.

**GV3.0**

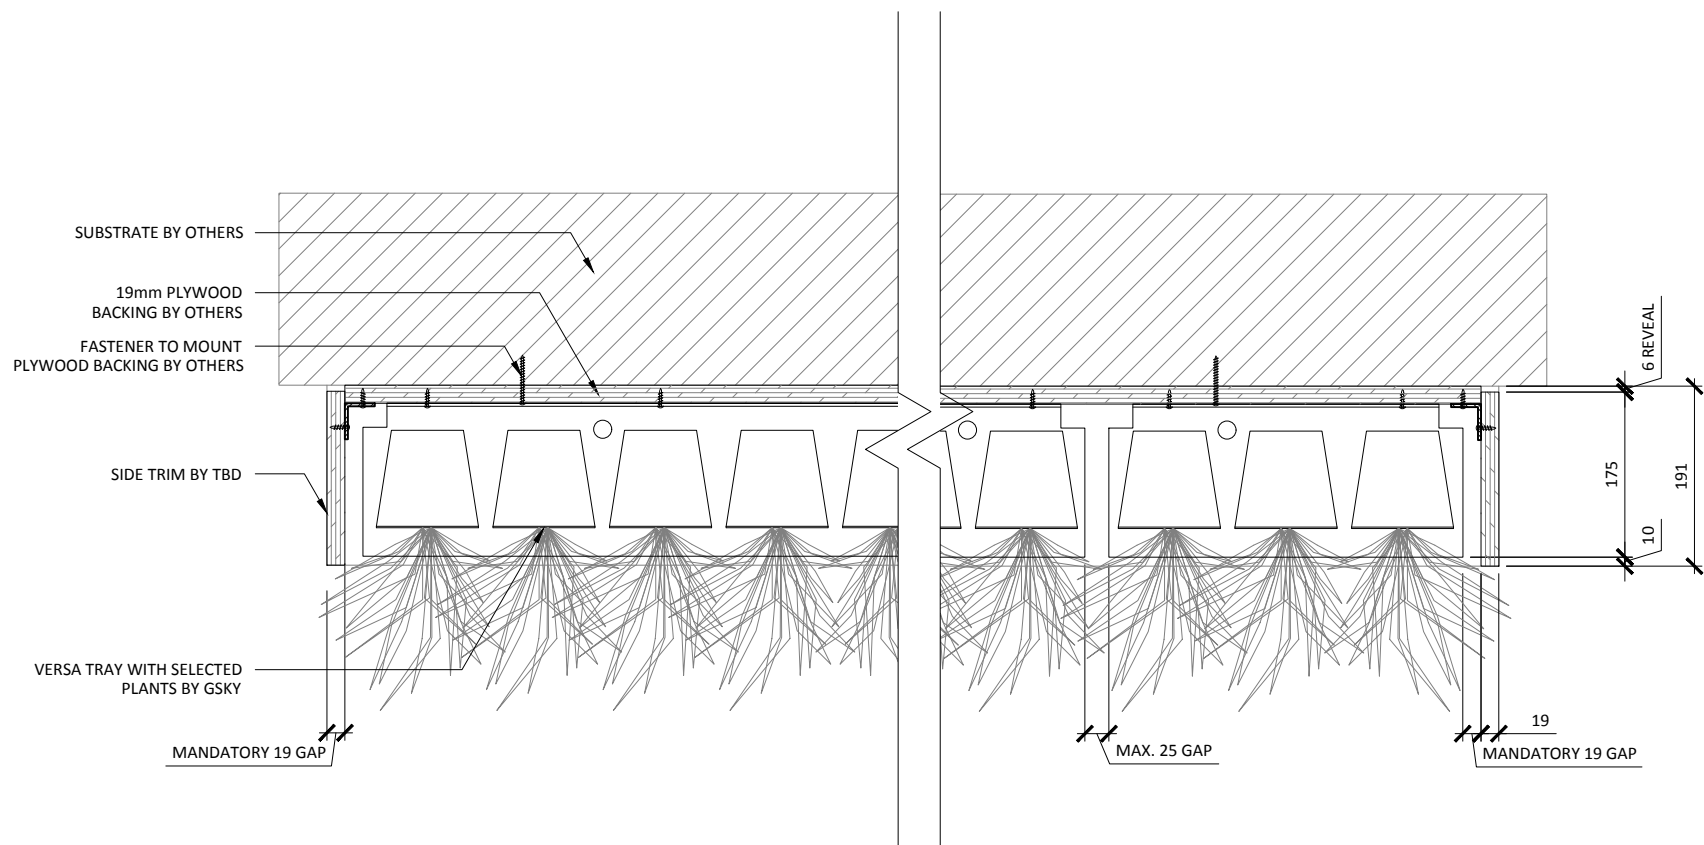

**1** PLAN DETAIL  
SCALE: 1:8

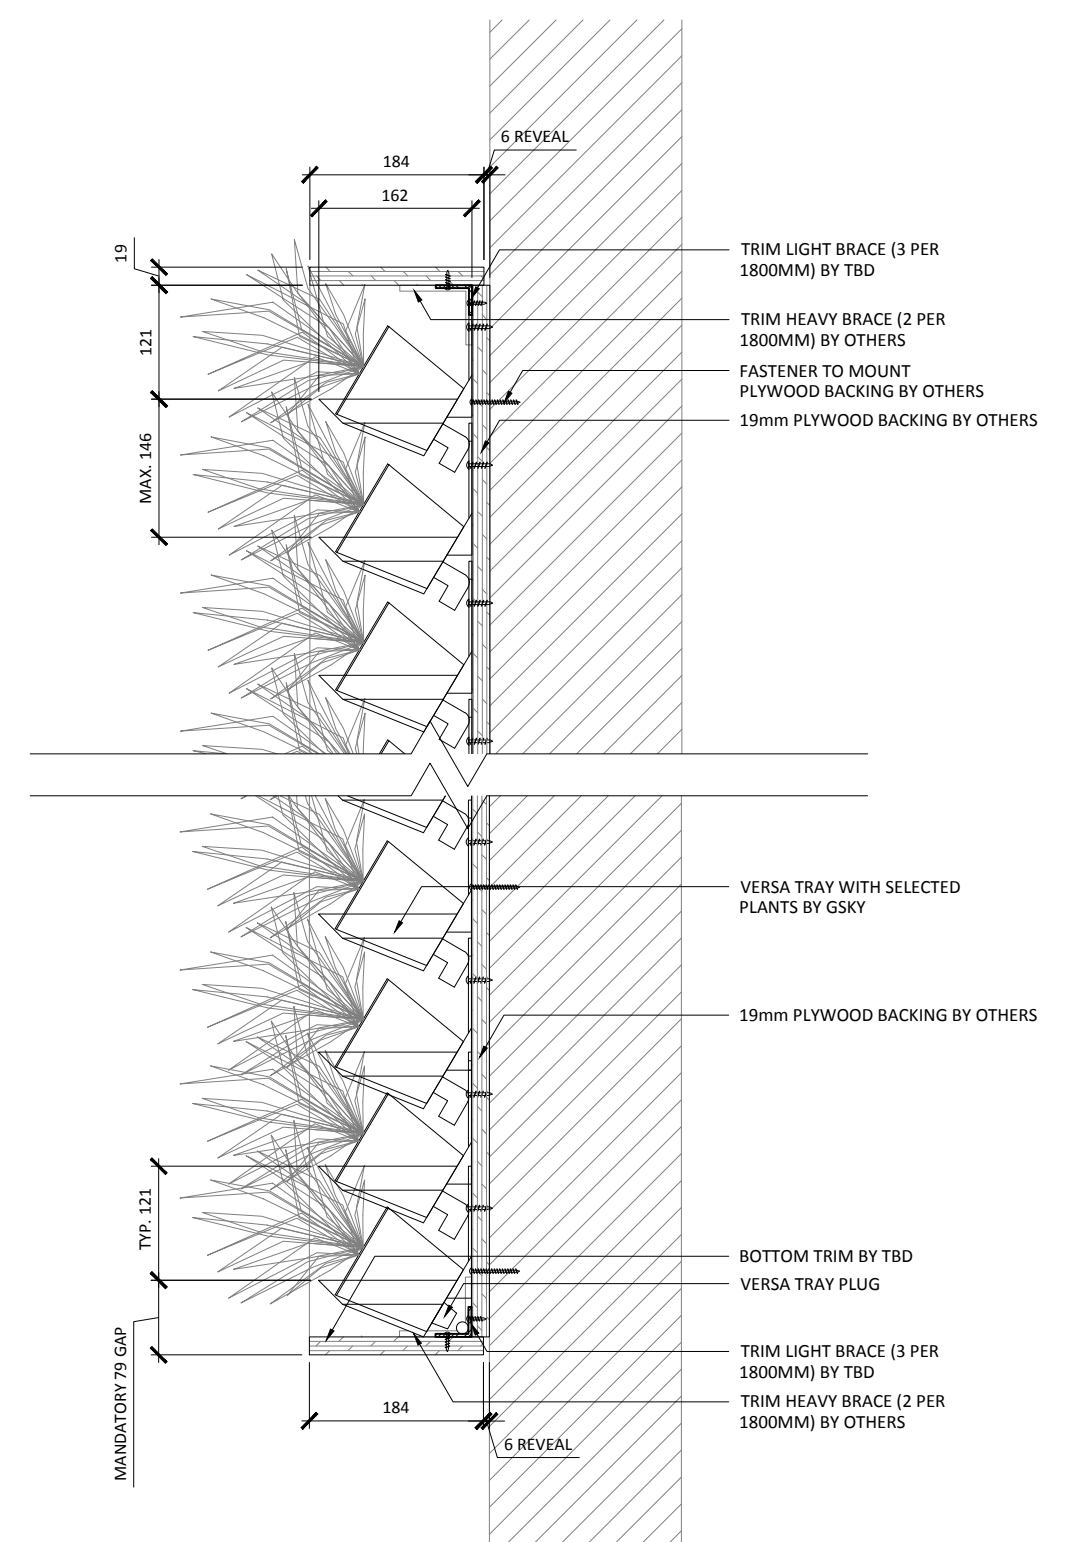

**2** SECTION DETAIL  
SCALE: 1:8




# VERSA WALL®

## VAI-00 DETAILS

VER. 1.1

297x420 mm (A3)

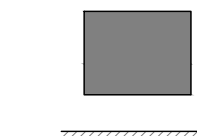


**ABOVE FLOOR**

Weight is 10lbs/ft² 50kg/m²

19MM	SIDE/TOP
19MM	BOTTOM

**TRIM**

NOTE: pipes and edges of trays will be exposed unless recessed or covered

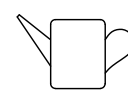

**HAND WATER**

For 10 - 50 ft² / 1 - 5 m²  
Min width 10" / 25cm

SERVICE			
MANUAL	N/A	N/A	N/A
AUTOMATED	At Wall	At Wall	At Wall

**IRRIGATION**

It is recommended to install a drain whenever possible. Require GSKy's consultation for > 35' / 10.5 m height wall.



**LIGHTING**

LED or Metal Halide Lights recommended

Duration  
10-12 hrs/day  
Color Temp  
4000-4500K  
Intensity  
150fc / 1500 lux  
(Even Flood)

< 2400	OK			
< 4000	OK	OK		
> 4000		OK	OK	OK

**MAINT. ACCESS**

Walls over 40' / 12m need additional considerations. See GSKy maintenance manual.

**GV3.1**