



**VERSA WALL**®

ABOVE THE FLOOR / REMOTE ICU  
VAR-40

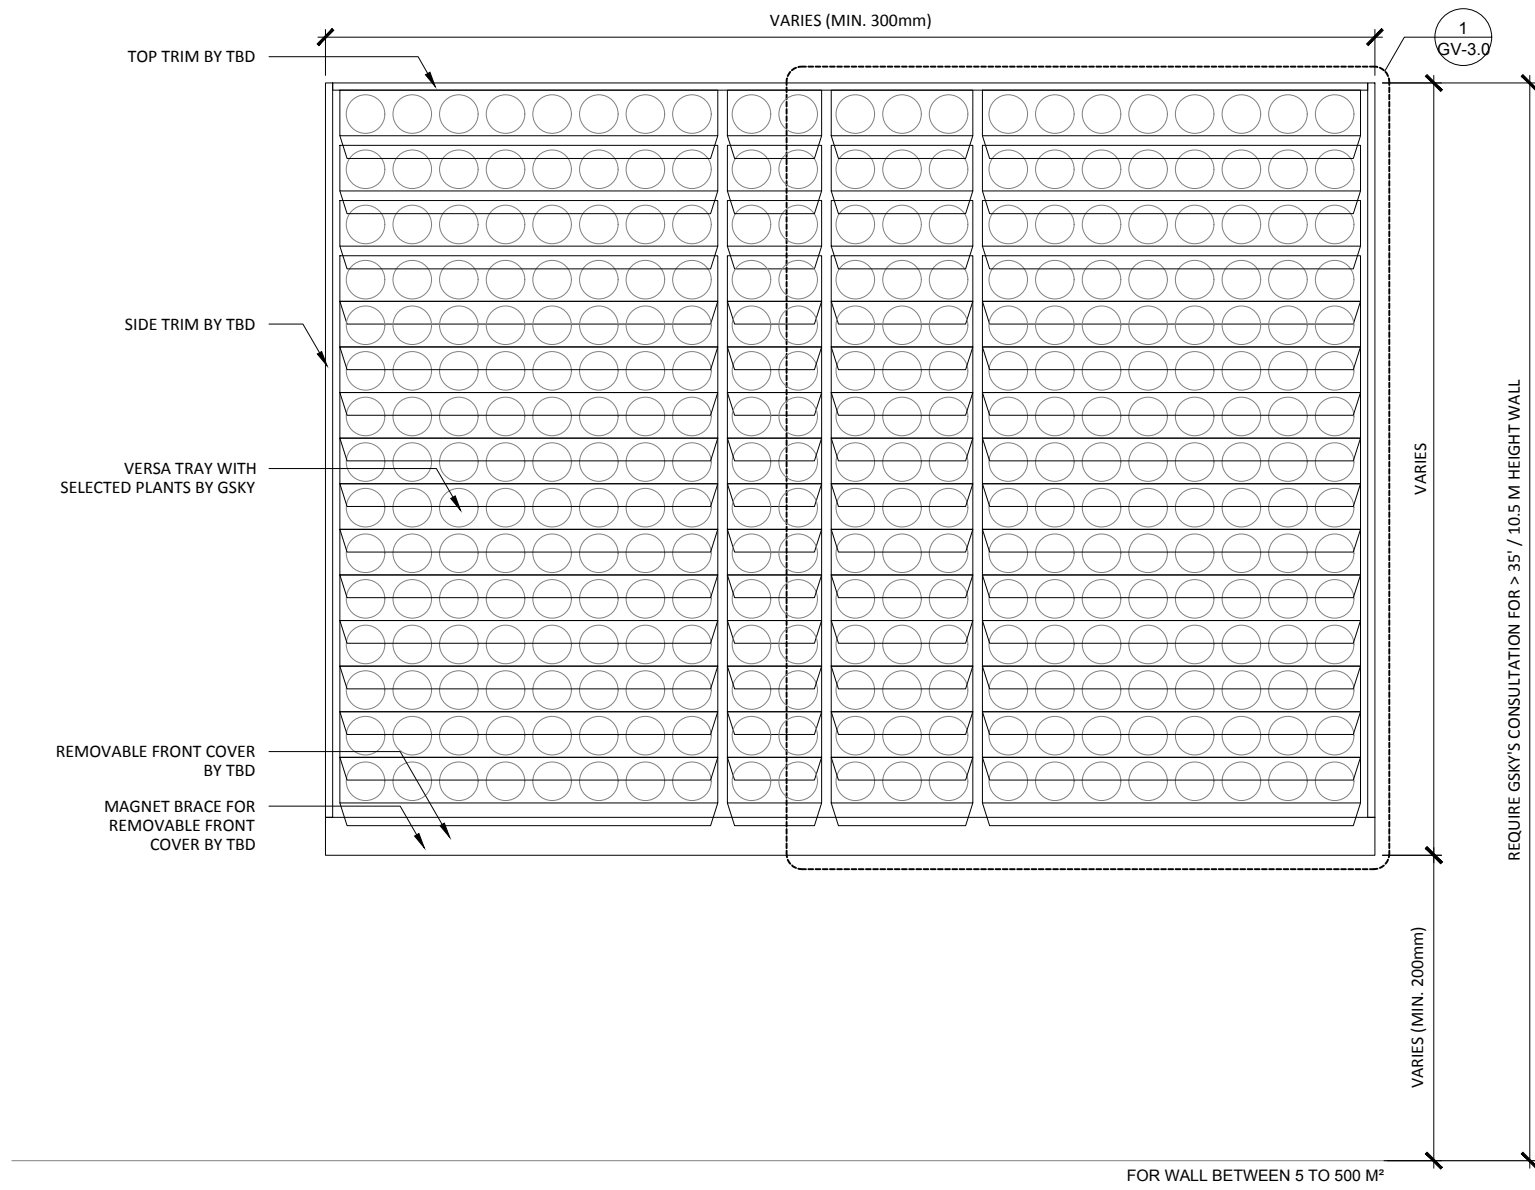


**1 ELEVATION**  
SCALE: 1:20

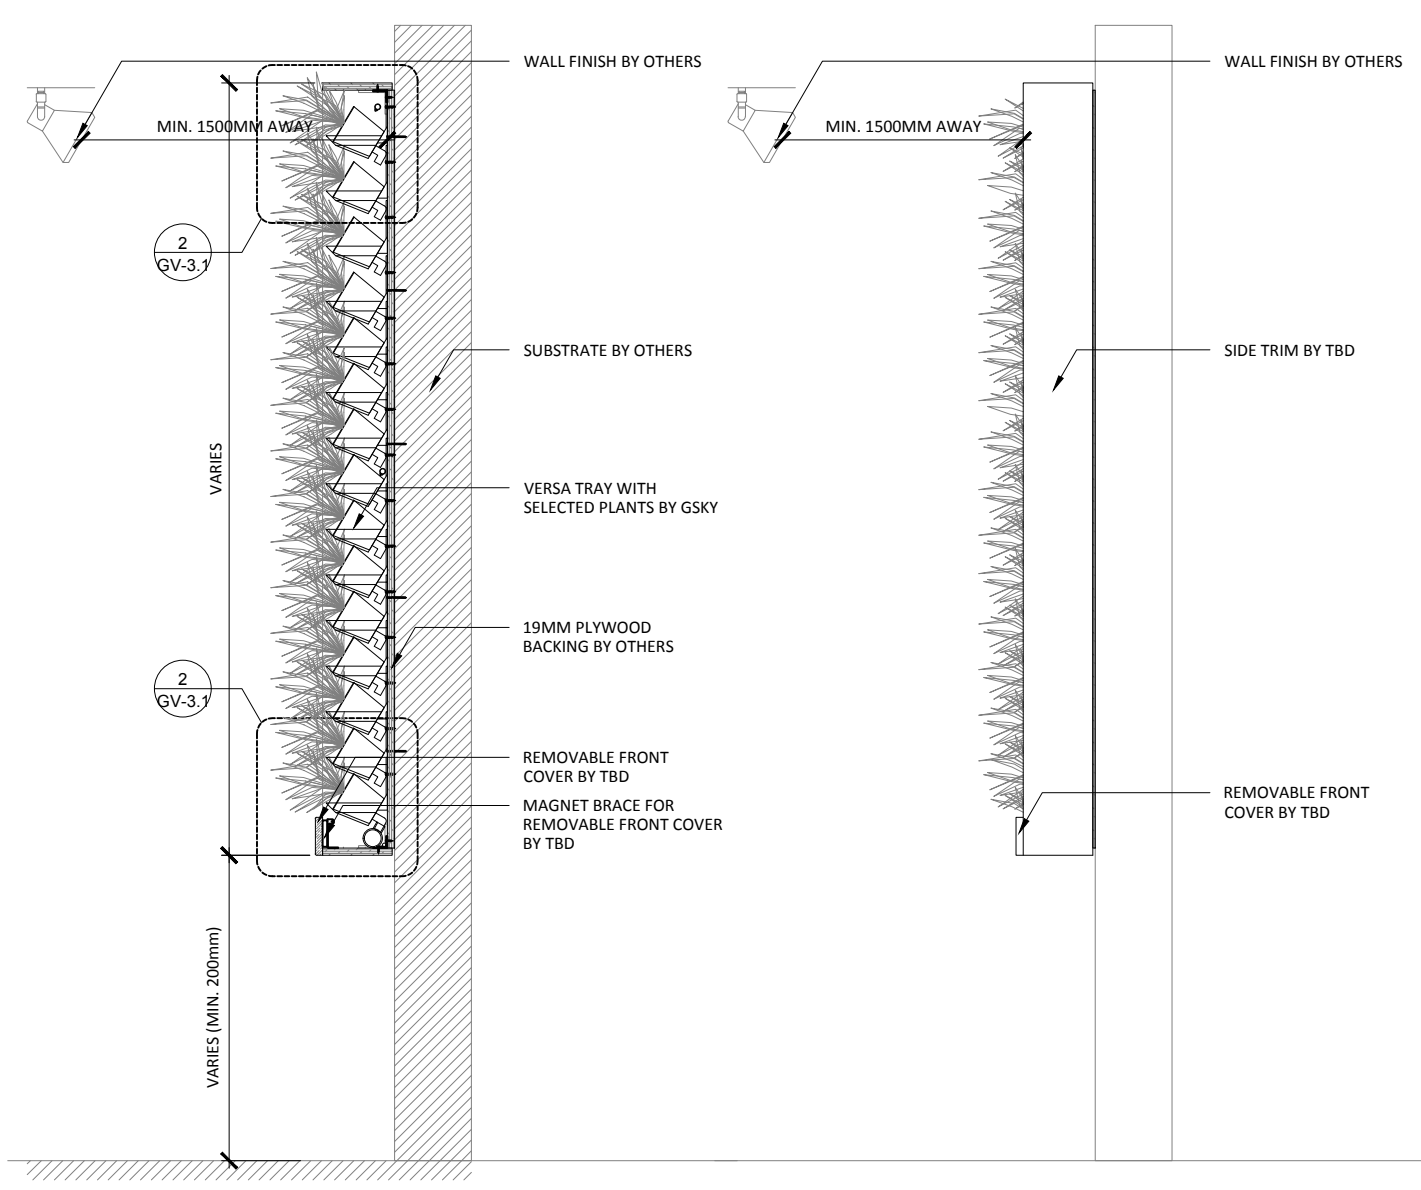

**3 SECTION**  
SCALE: 1:20

**4 SIDE**  
SCALE: 1:20

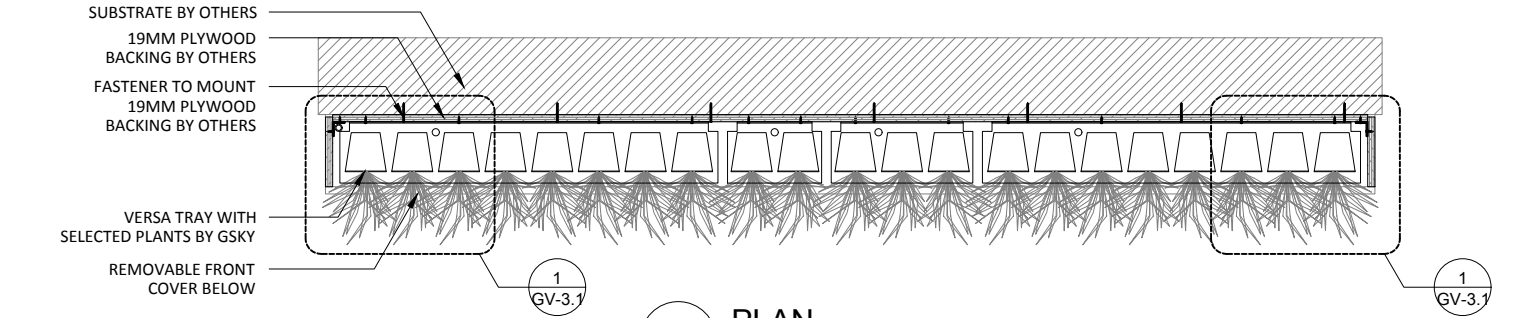

**2 PLAN**  
SCALE: 1:20



**VERSA WALL**<sup>®</sup>  
VAR-40 GENERAL OVER VIEW  
VER. 1.1      297x420 mm (A3)

**ABOVE FLOOR**  
Weight is 10lbs/ft<sup>2</sup> 50kg/m<sup>2</sup>

19mm	SIDE/TOP
100mm	BOTTOM

**TRIM**  
NOTE: pipes and edges of trays will be exposed unless recessed or covered

**ICU BELOW WALL**  
For 50 ft<sup>2</sup> / 5 m<sup>2</sup> to 5000 ft<sup>2</sup> / 500 m<sup>2</sup>  
Min width 50 3/4" / 129cm

SERVICE			
MANUAL	N/A	N/A	N/A
AUTOMATED	At Wall	At Wall	At Wall

**IRRIGATION**  
It is recommended to install a drain whenever possible. Require GSKY's consultation for > 35' / 10.5 m height wall.


**LIGHTING**  
LED or Metal Halide Lights recommended

Duration	10-12 hrs/day
Color Temp	4000-4500K
Intensity	150fc / 1500 lux (Even Flood)


**MAINT. ACCESS**  
Walls over 40' / 12m need additional considerations. See GSKY maintenance manual.

< 2400	OK		
< 4000	OK	OK	
> 4000		OK	OK

**GV1.0**

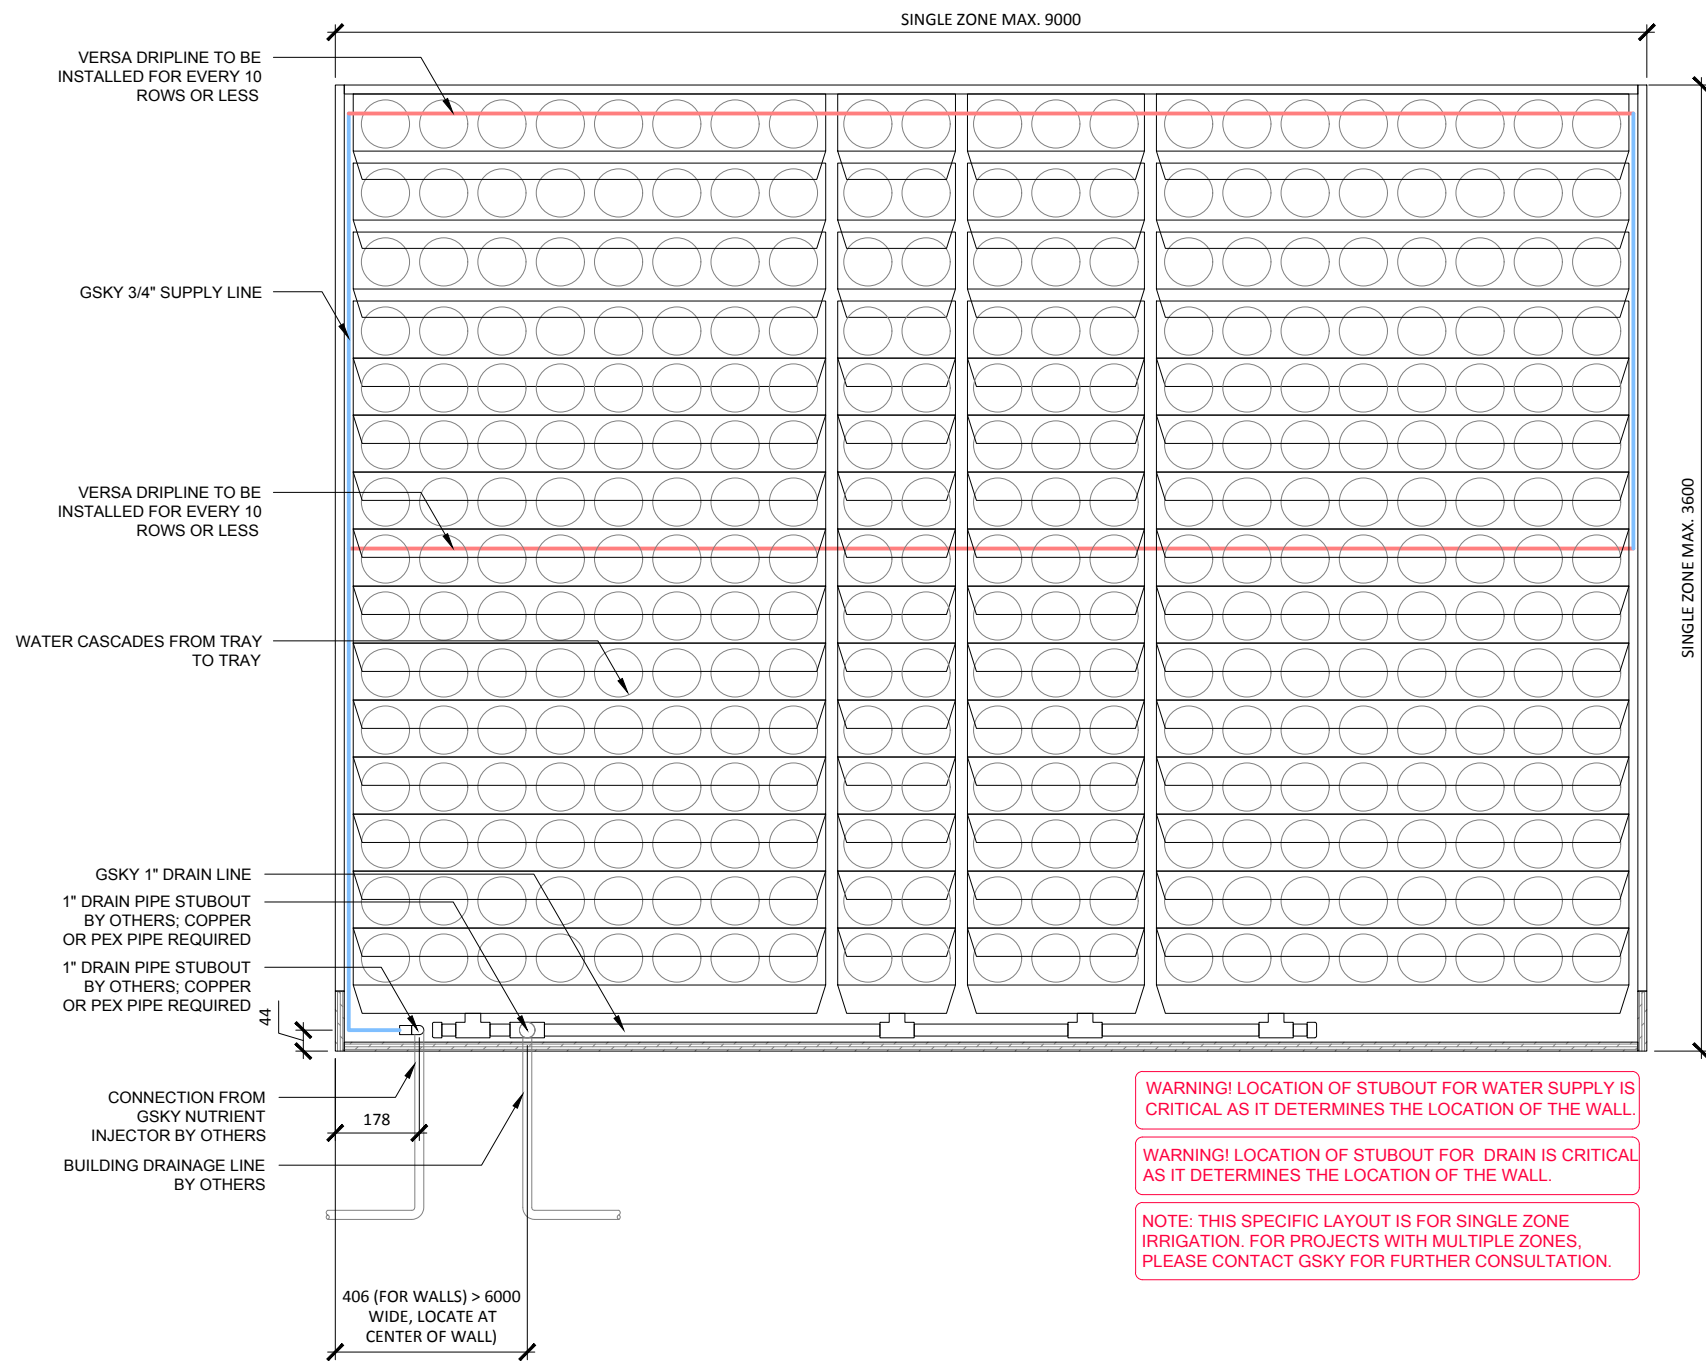

**1** ELEVATION  
SCALE: 1:16

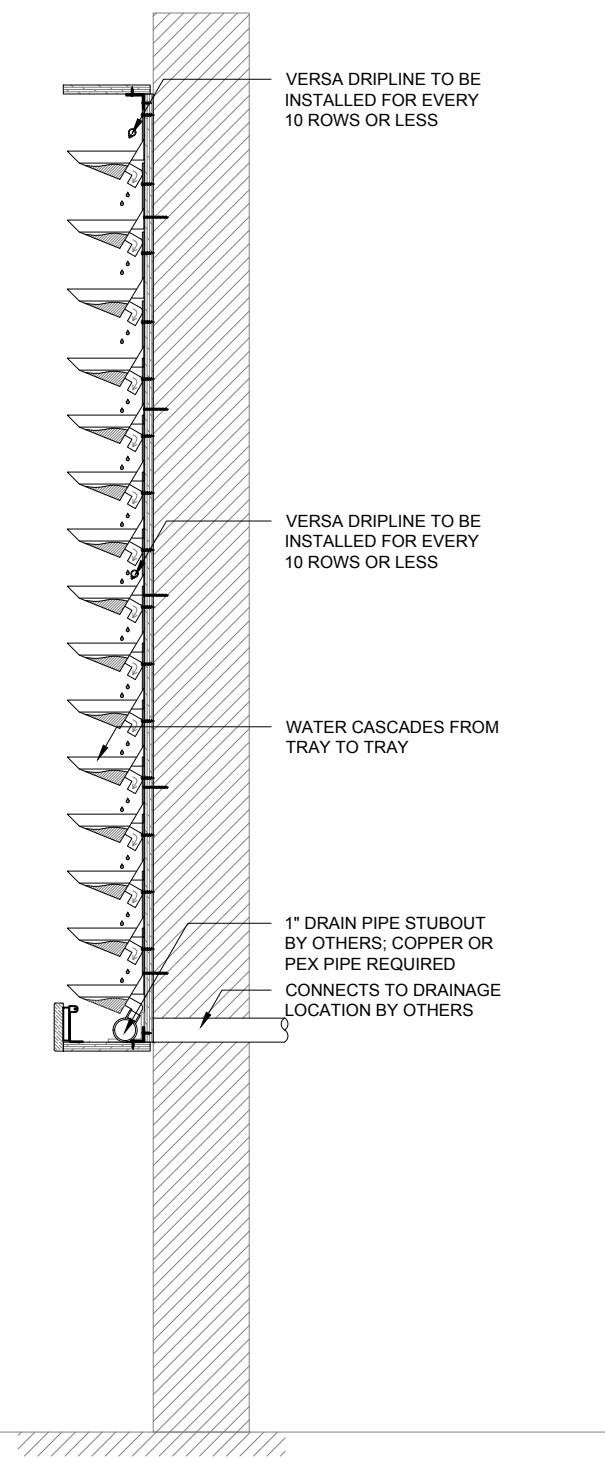

**2** SECTION  
SCALE: 1:16



**VERSA WALL**<sup>®</sup>  
VAR-40 IRRIGATION OVERVIEW  
VER. 1.1 297x420 mm (A3)

**ABOVE FLOOR**  
Weight is 10lbs/ft<sup>2</sup> 50kg/m<sup>2</sup>


19mm SIDE/TOP  
100mm BOTTOM

**TRIM**  
NOTE: pipes and edges of trays will be exposed unless recessed or covered

**ICU BELOW WALL**  
For 50 ft<sup>2</sup> / 5 m<sup>2</sup> to 5000 ft<sup>2</sup> / 500 m<sup>2</sup>  
Min width 50 3/4" / 129cm

SERVICE			
MANUAL	N/A	N/A	N/A
AUTOMATED	At Wall	At Wall	At Wall

**IRRIGATION**  
It is recommended to install a drain whenever possible. Require GSKY's consultation for > 35' / 10.5 m height wall.

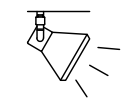


**LIGHTING**  
LED or Metal Halide Lights recommended

Duration  
10-12 hrs/day  
Color Temp  
4000-4500K  
Intensity  
150fc / 1500 lux (Even Flood)

< 2400	OK			
< 4000	OK	OK		
> 4000		OK	OK	OK

**MAINT. ACCESS**  
Walls over 40' / 12m need additional considerations. See GSKY maintenance manual.


**GV2.0**

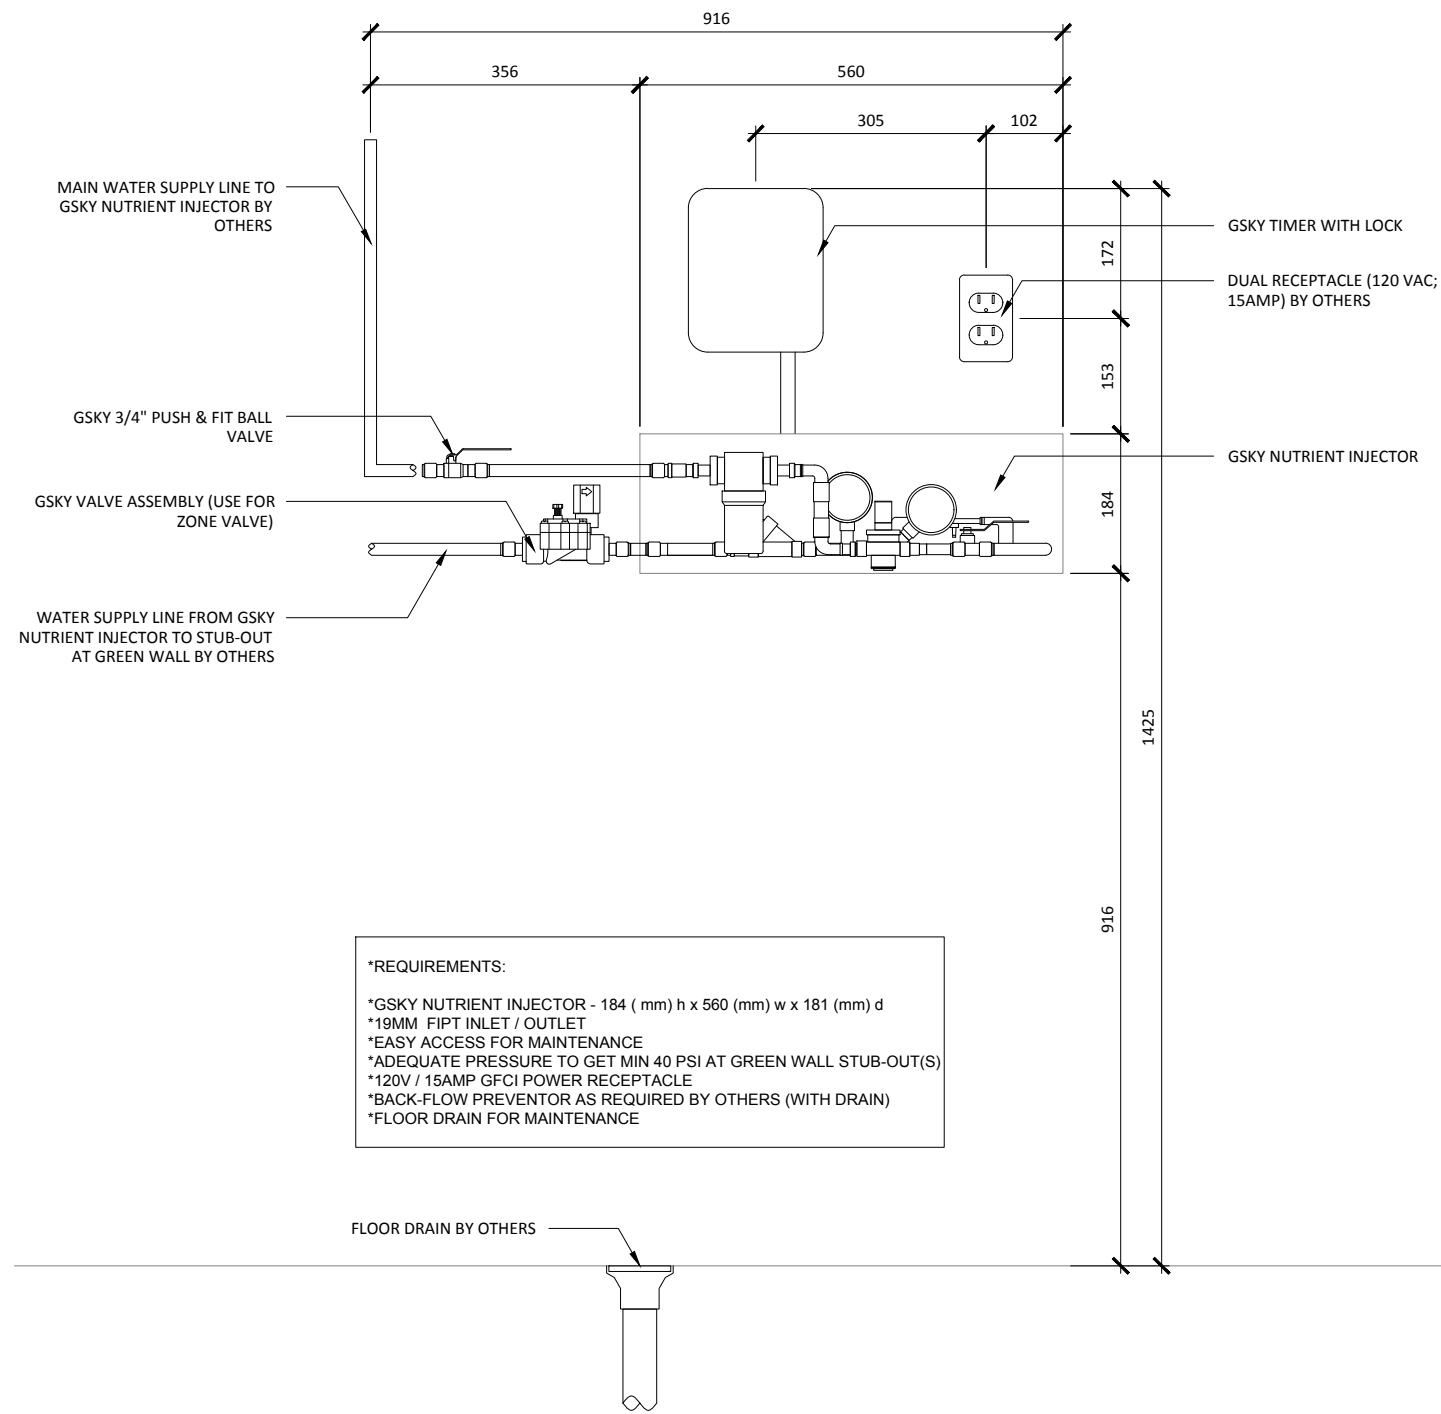

**\*REQUIREMENTS:**

- \*GSKY NUTRIENT INJECTOR - 184 (mm) h x 560 (mm) w x 181 (mm) d
- \*19MM FIPT INLET / OUTLET
- \*EASY ACCESS FOR MAINTENANCE
- \*ADEQUATE PRESSURE TO GET MIN 40 PSI AT GREEN WALL STUB-OUT(S)
- \*120V / 15AMP GFCI POWER RECEPTACLE
- \*BACK-FLOW PREVENTOR AS REQUIRED BY OTHERS (WITH DRAIN)
- \*FLOOR DRAIN FOR MAINTENANCE

**1 SINGLE ZONE ELEVATION**  
SCALE 1:10

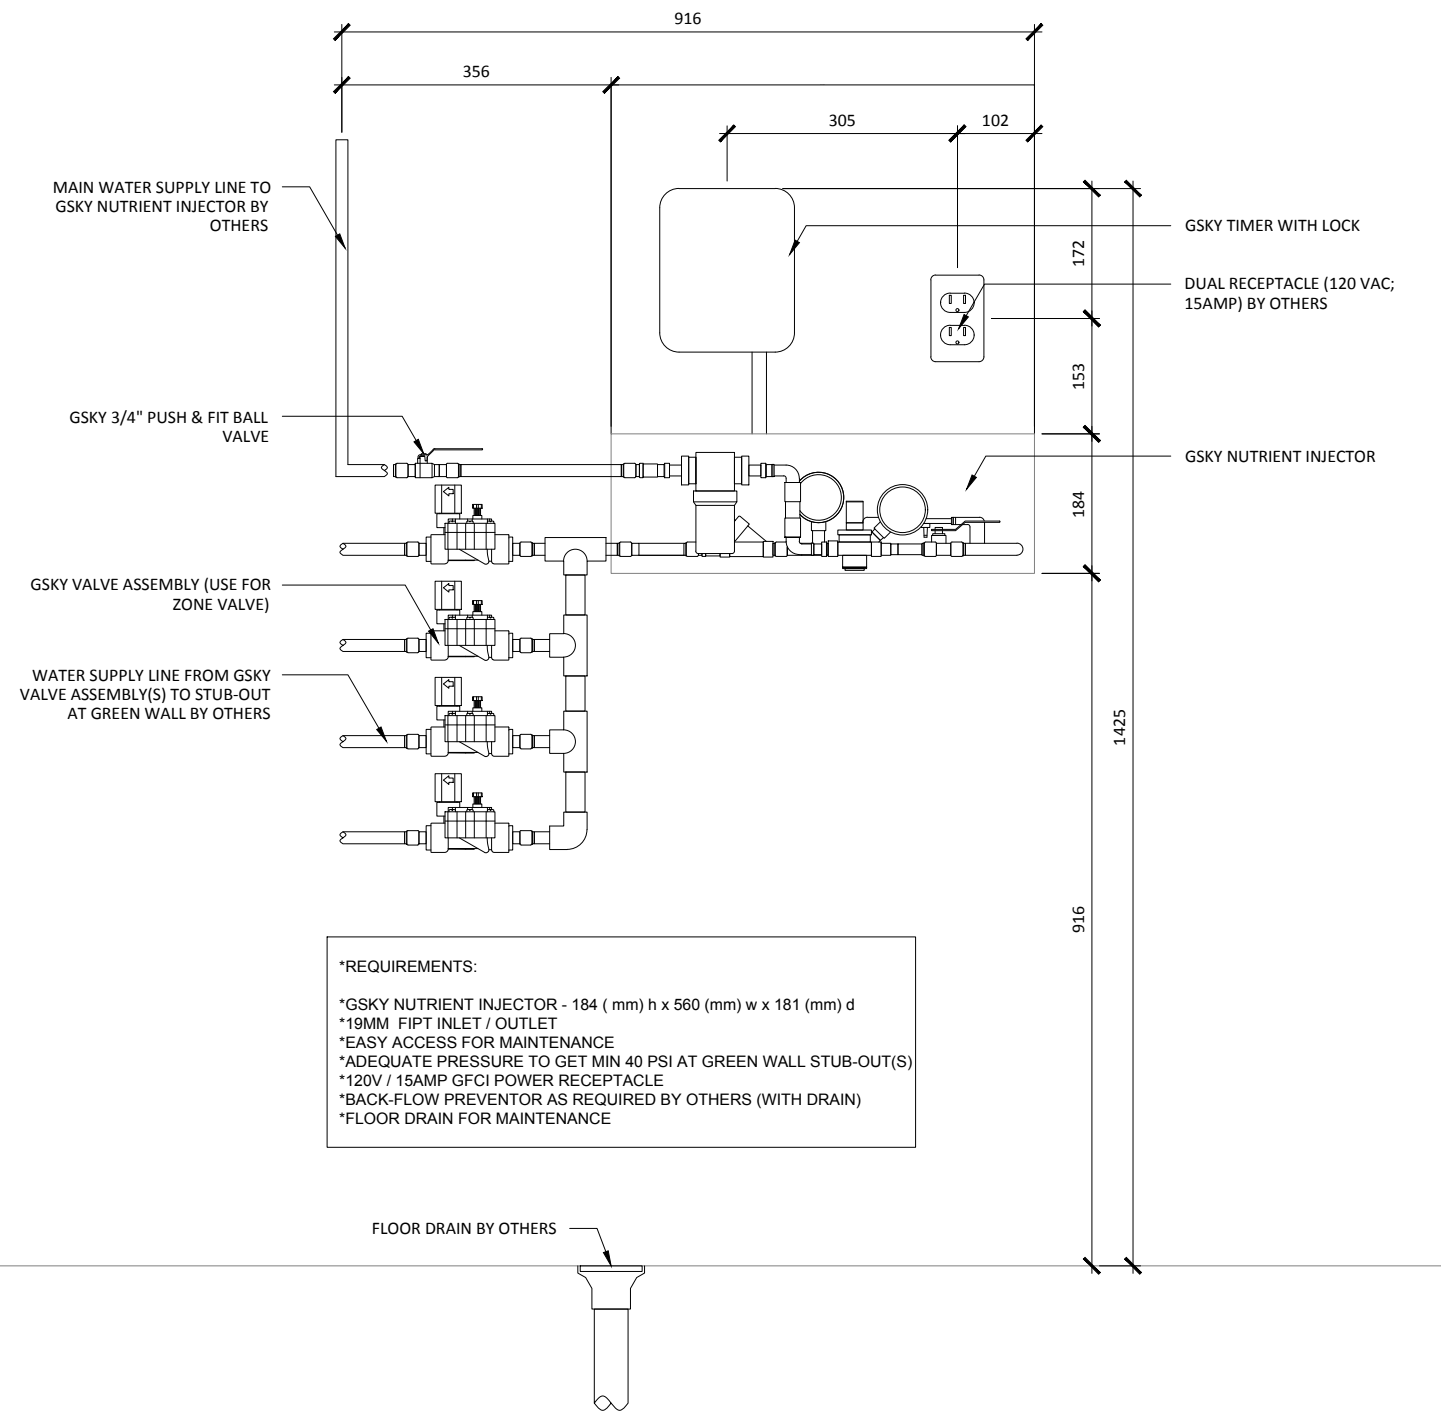

**\*REQUIREMENTS:**

- \*GSKY NUTRIENT INJECTOR - 184 (mm) h x 560 (mm) w x 181 (mm) d
- \*19MM FIPT INLET / OUTLET
- \*EASY ACCESS FOR MAINTENANCE
- \*ADEQUATE PRESSURE TO GET MIN 40 PSI AT GREEN WALL STUB-OUT(S)
- \*120V / 15AMP GFCI POWER RECEPTACLE
- \*BACK-FLOW PREVENTOR AS REQUIRED BY OTHERS (WITH DRAIN)
- \*FLOOR DRAIN FOR MAINTENANCE

**2 MULTI-ZONE ELEVATION**  
SCALE 1:10




# VERSA WALL®

## VAR-40 IRRIGATION SYSTEM


VER. 1.1

297x420 mm (A3)

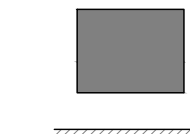

**ABOVE FLOOR**

Weight is 10lbs/ft² 50kg/m²

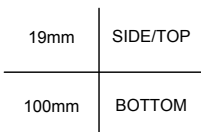

**TRIM**

NOTE: pipes and edges of trays will be exposed unless recessed or covered



**ICU BELOW WALL**

For 50 ft² / 5 m² to 5000 ft² / 500 m²  
Min width 50 3/4" / 129cm

SERVICE			
MANUAL	N/A	N/A	N/A
AUTOMATED	At Wall	At Wall	At Wall

**IRRIGATION**

It is recommended to install a drain whenever possible. Require GSKY's consultation for > 35' / 10.5 m height wall.



**LIGHTING**

LED or Metal Halide Lights recommended


Duration	Color Temp	Intensity
10-12 hrs/day	4000-4500K	150fc / 1500 lux (Even Flood)

< 2400	OK		
< 4000	OK	OK	
> 4000		OK	OK

**MAINT. ACCESS**

Walls over 40' / 12m need additional considerations. See GSKY maintenance manual.

# GV2.1

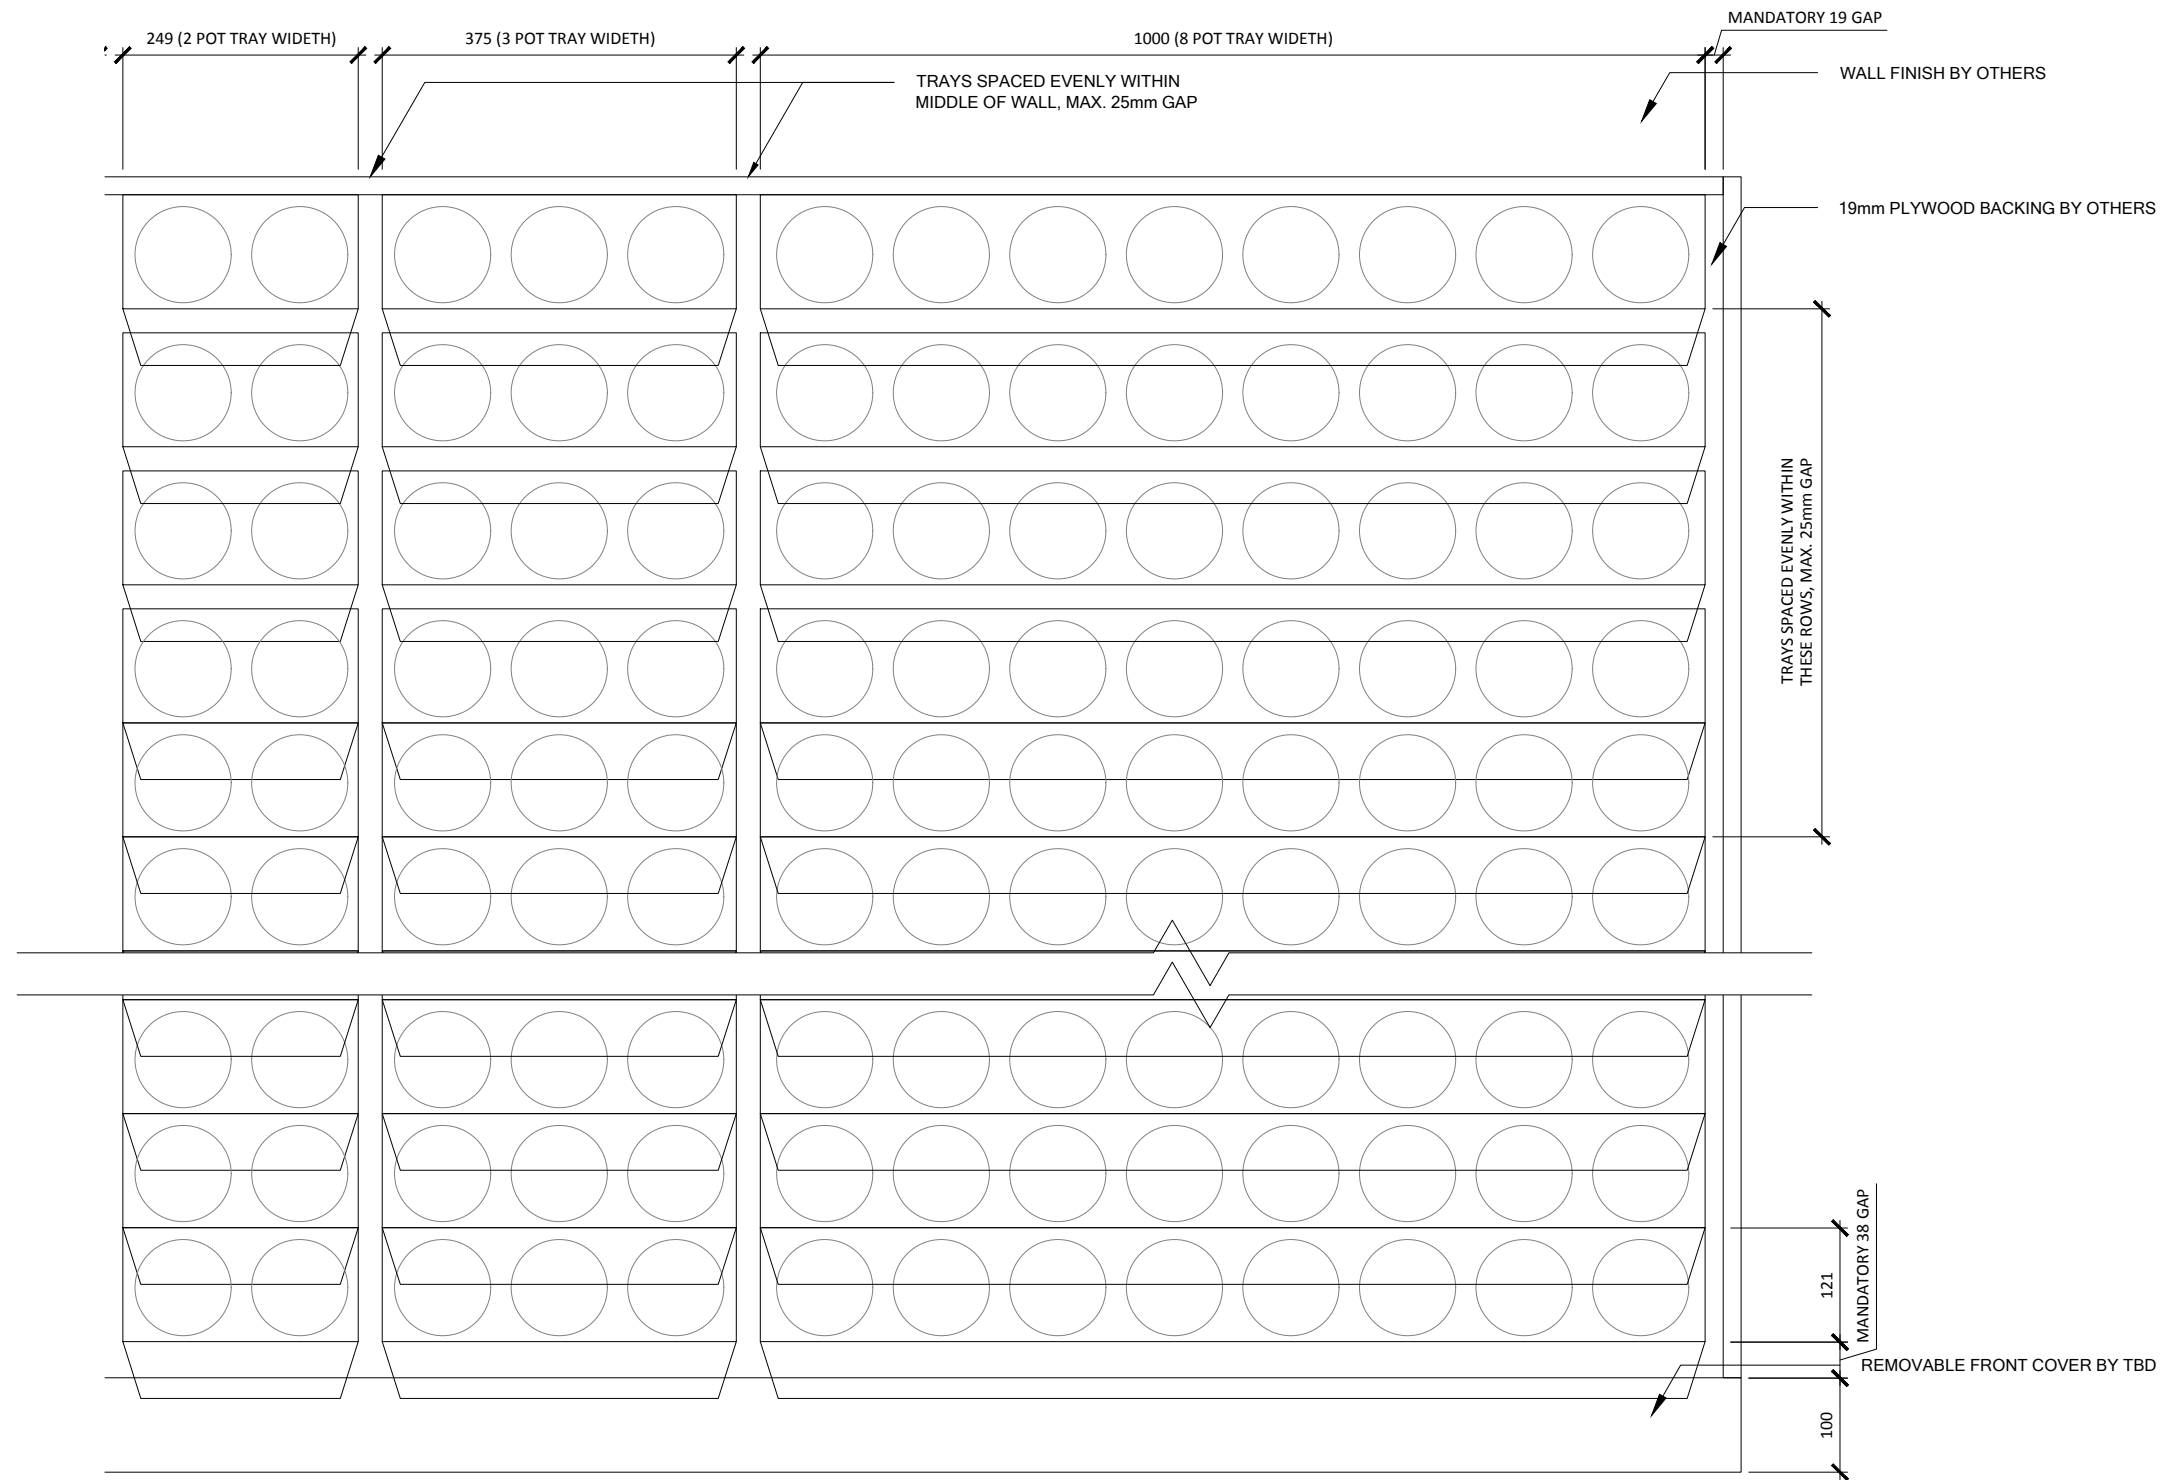

**1** TRAY LAYOUT  
SCALE: 1:8




**VERSA WALL**®

VAR-40 TRAY LAYOUT

VER. 1.1

297x420 mm (A3)

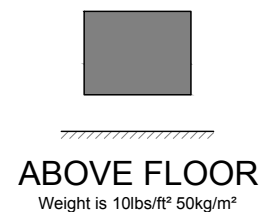

19mm	SIDE/TOP
100mm	BOTTOM

**TRIM**  
NOTE: pipes and edges of trays will be exposed unless recessed or covered



**ICU BELOW WALL**  
For 50 ft² / 5 m² to 5000 ft² / 500 m²  
Min width 50 3/4" / 129cm

SERVICE			
MANUAL	N/A	N/A	N/A
AUTOMATED	At Wall	At Wall	At Wall

**IRRIGATION**  
It is recommended to install a drain whenever possible. Require GSKy's consultation for > 35' / 10.5 m height wall.




**LIGHTING**  
LED or Metal Halide Lights recommended

Duration	10-12 hrs/day
Color Temp	4000-4500K
Intensity	150fc / 1500 lux (Even Flood)


< 2400	OK			
< 4000	OK	OK		
> 4000		OK	OK	OK

**MAINT. ACCESS**  
Walls over 40' / 12m need additional considerations. See GSKy maintenance manual.

**GV3.0**

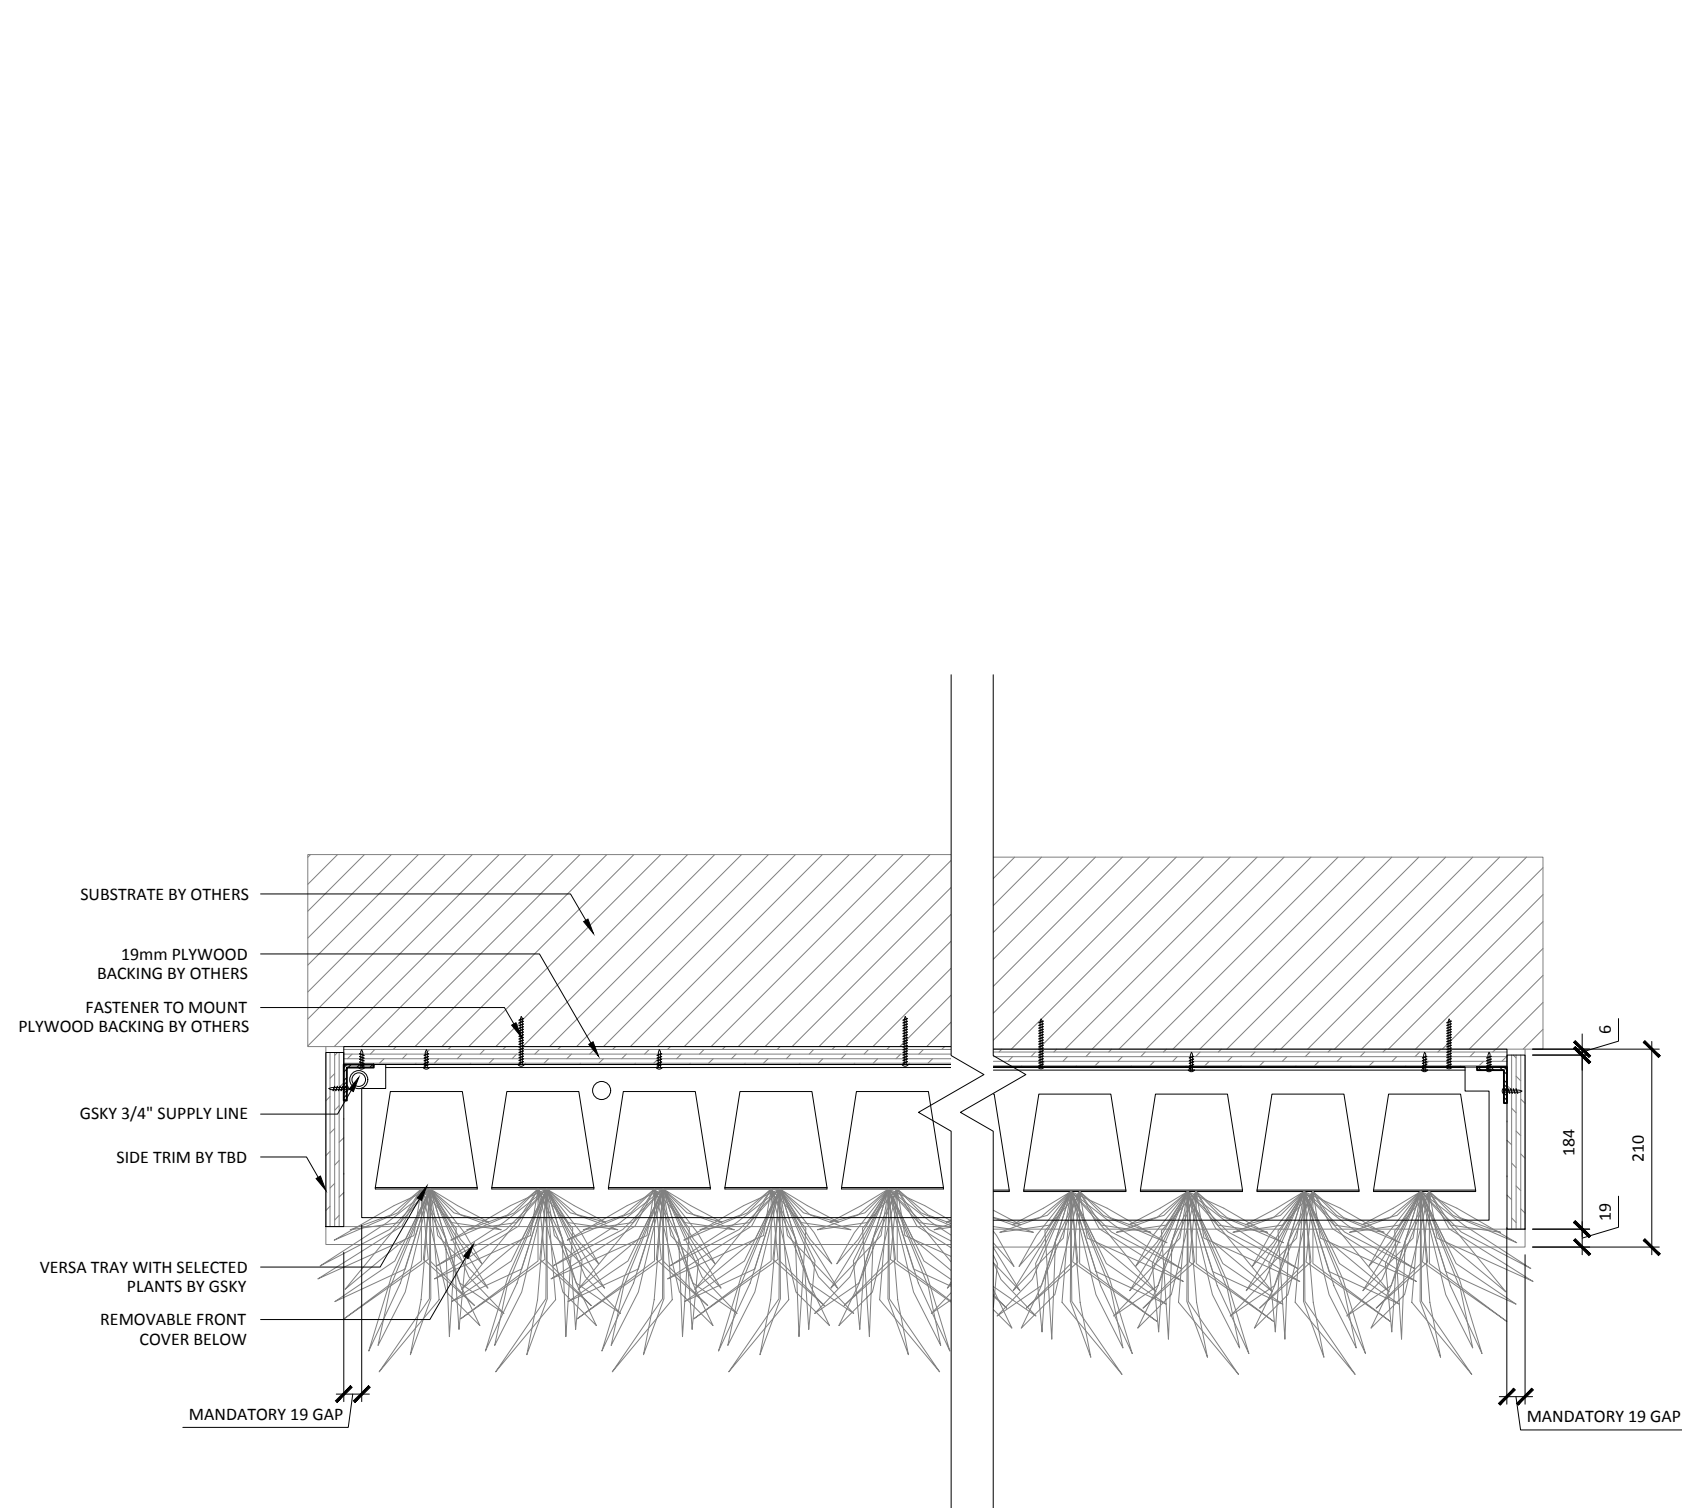

**1 PLAN DETAIL**  
SCALE: 1:8

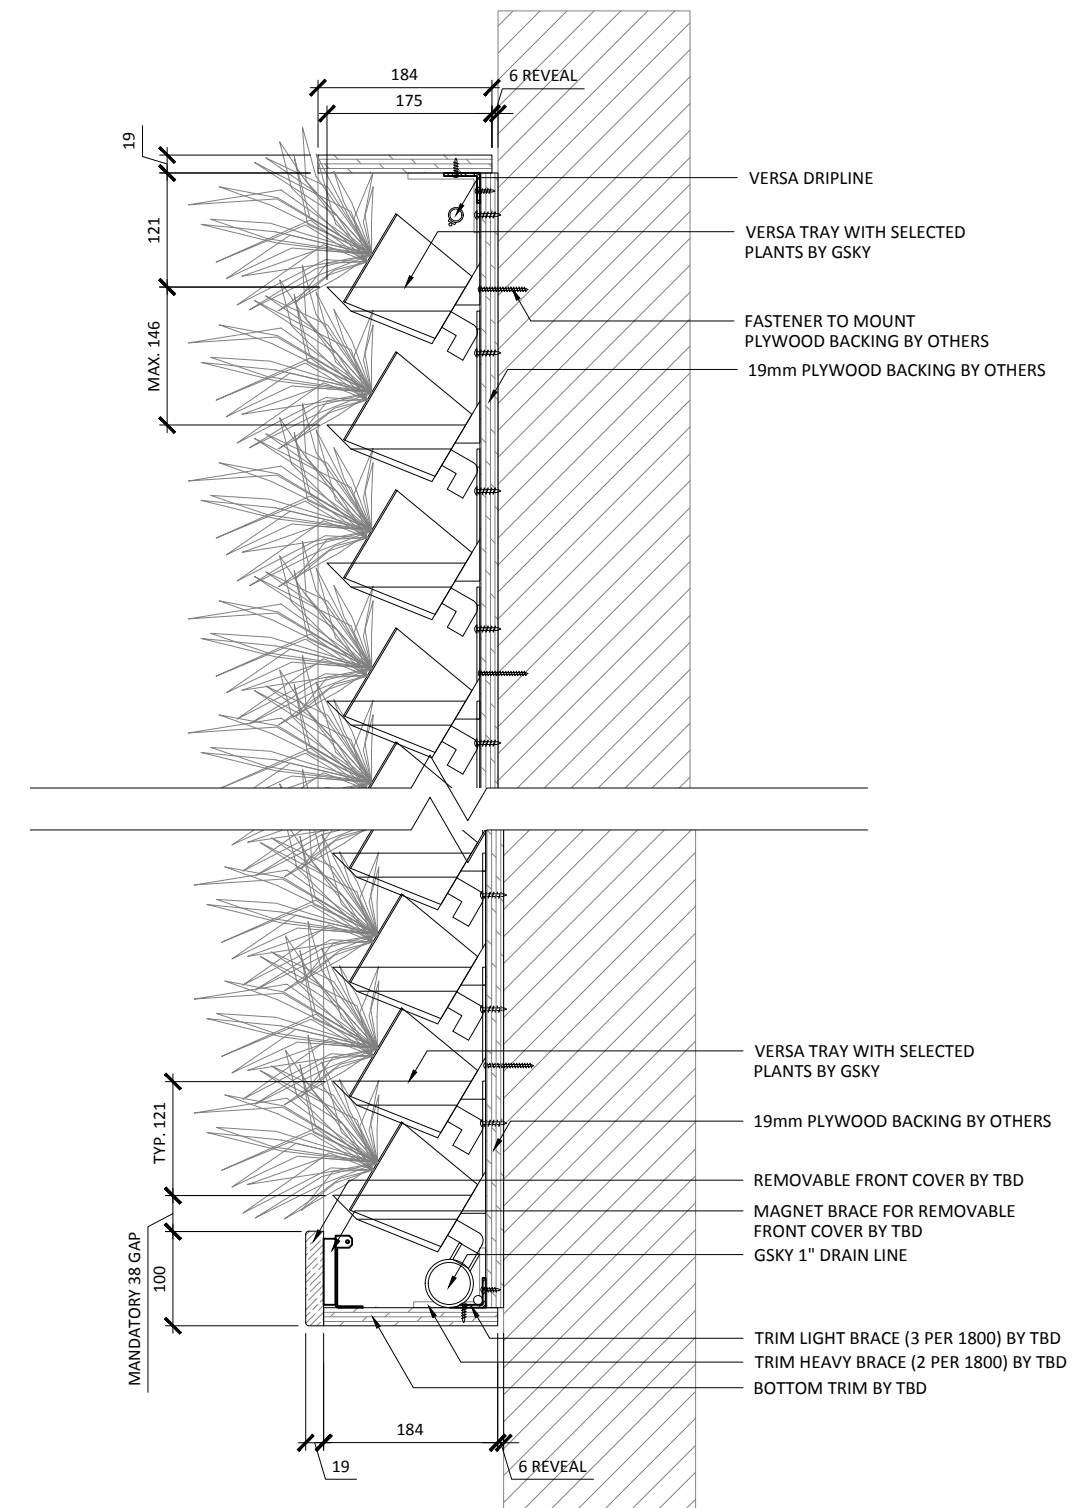

**2 SECTION DETAIL**  
SCALE: 1:8




# VERSA WALL®

## VAR-40 DETAILS

VER. 1.1


297x420 mm (A3)

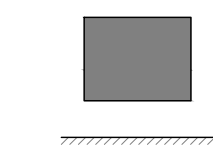

**ABOVE FLOOR**  
Weight is 10lbs/ft² 50kg/m²

19mm	SIDE/TOP
100mm	BOTTOM


**TRIM**  
NOTE: pipes and edges of trays will be exposed unless recessed or covered

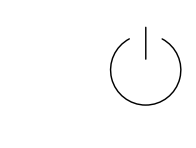

**ICU BELOW WALL**  
For 50 ft² / 5 m² to 5000 ft² / 500 m²  
Min width 50 3/4" / 129cm

SERVICE			
MANUAL	N/A	N/A	N/A
AUTOMATED	At Wall	At Wall	At Wall

**IRRIGATION**  
It is recommended to install a drain whenever possible. Require GSKY's consultation for > 35' / 10.5 m height wall.

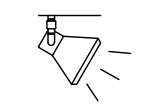

**LIGHTING**  
LED or Metal Halide Lights recommended

Duration	10-12 hrs/day
Color Temp	4000-4500K
Intensity	150fc / 1500 lux (Even Flood)

< 2400	OK		
< 4000	OK	OK	
> 4000		OK	OK

**MAINT. ACCESS**  
Walls over 40' / 12m need additional considerations. See GSKY maintenance manual.

# GV3.1