



VERSA WALL®

ABOVE THE FLOOR / REMOTE TANK
VAT-42

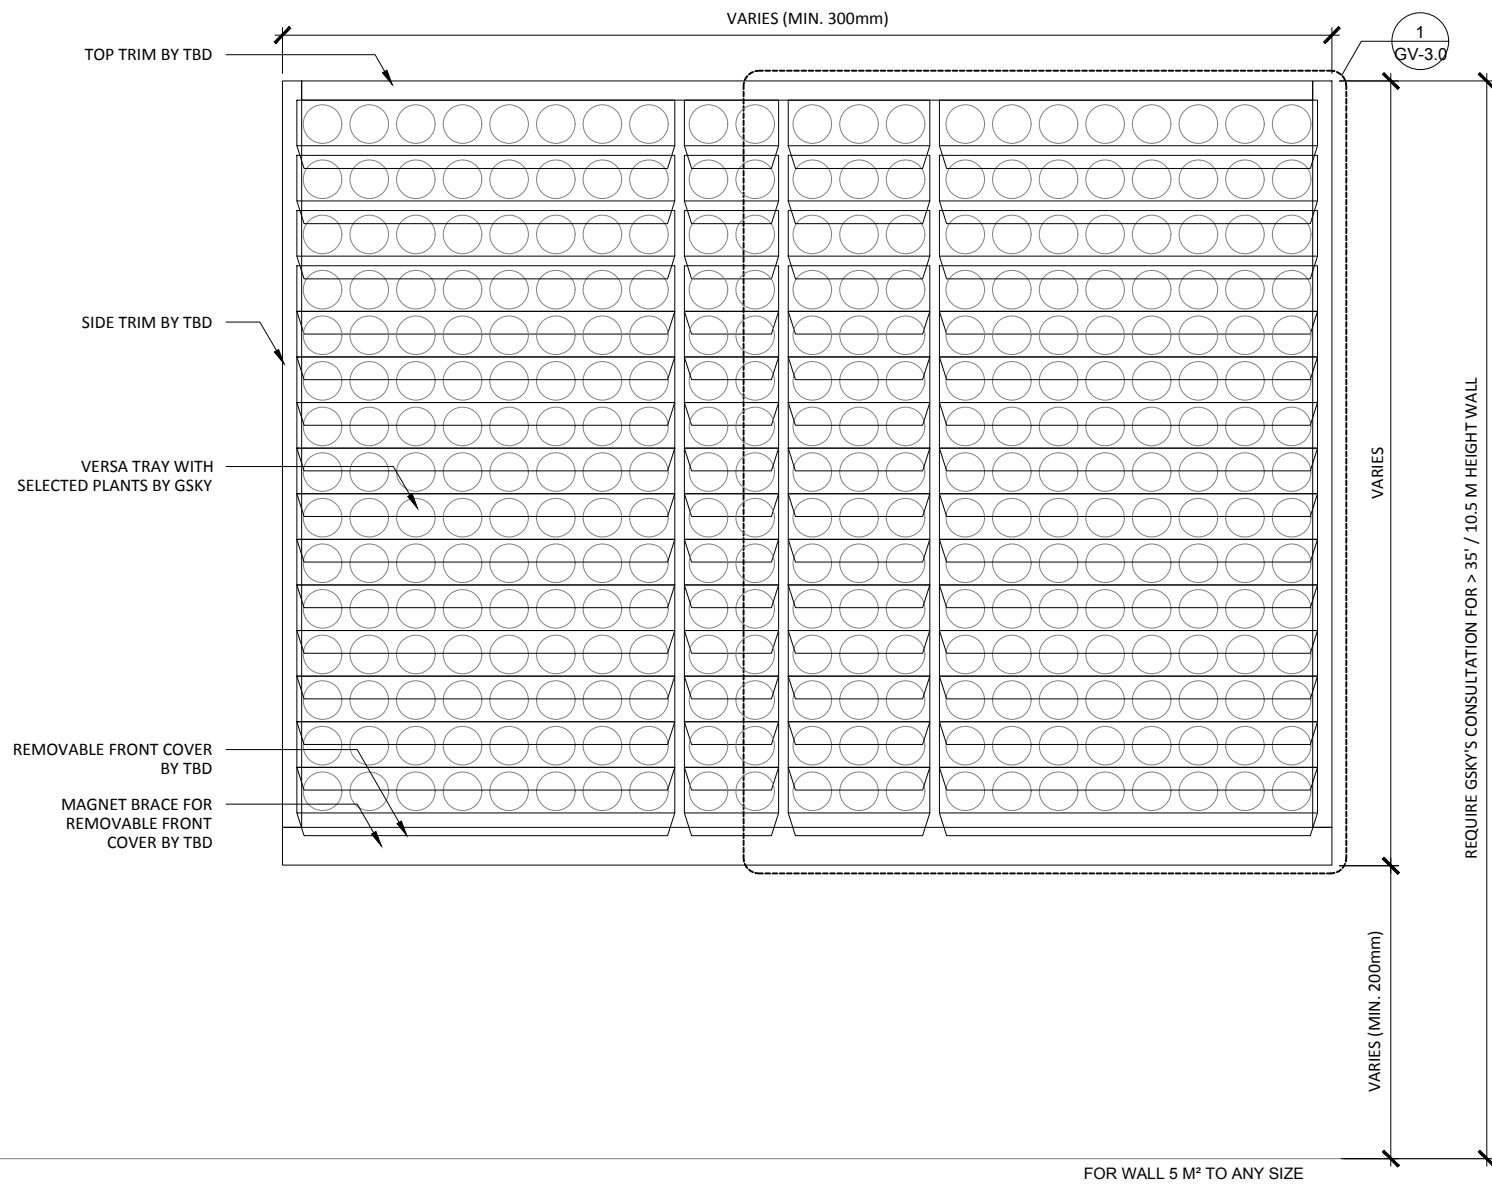


1 ELEVATION
SCALE: 1:20

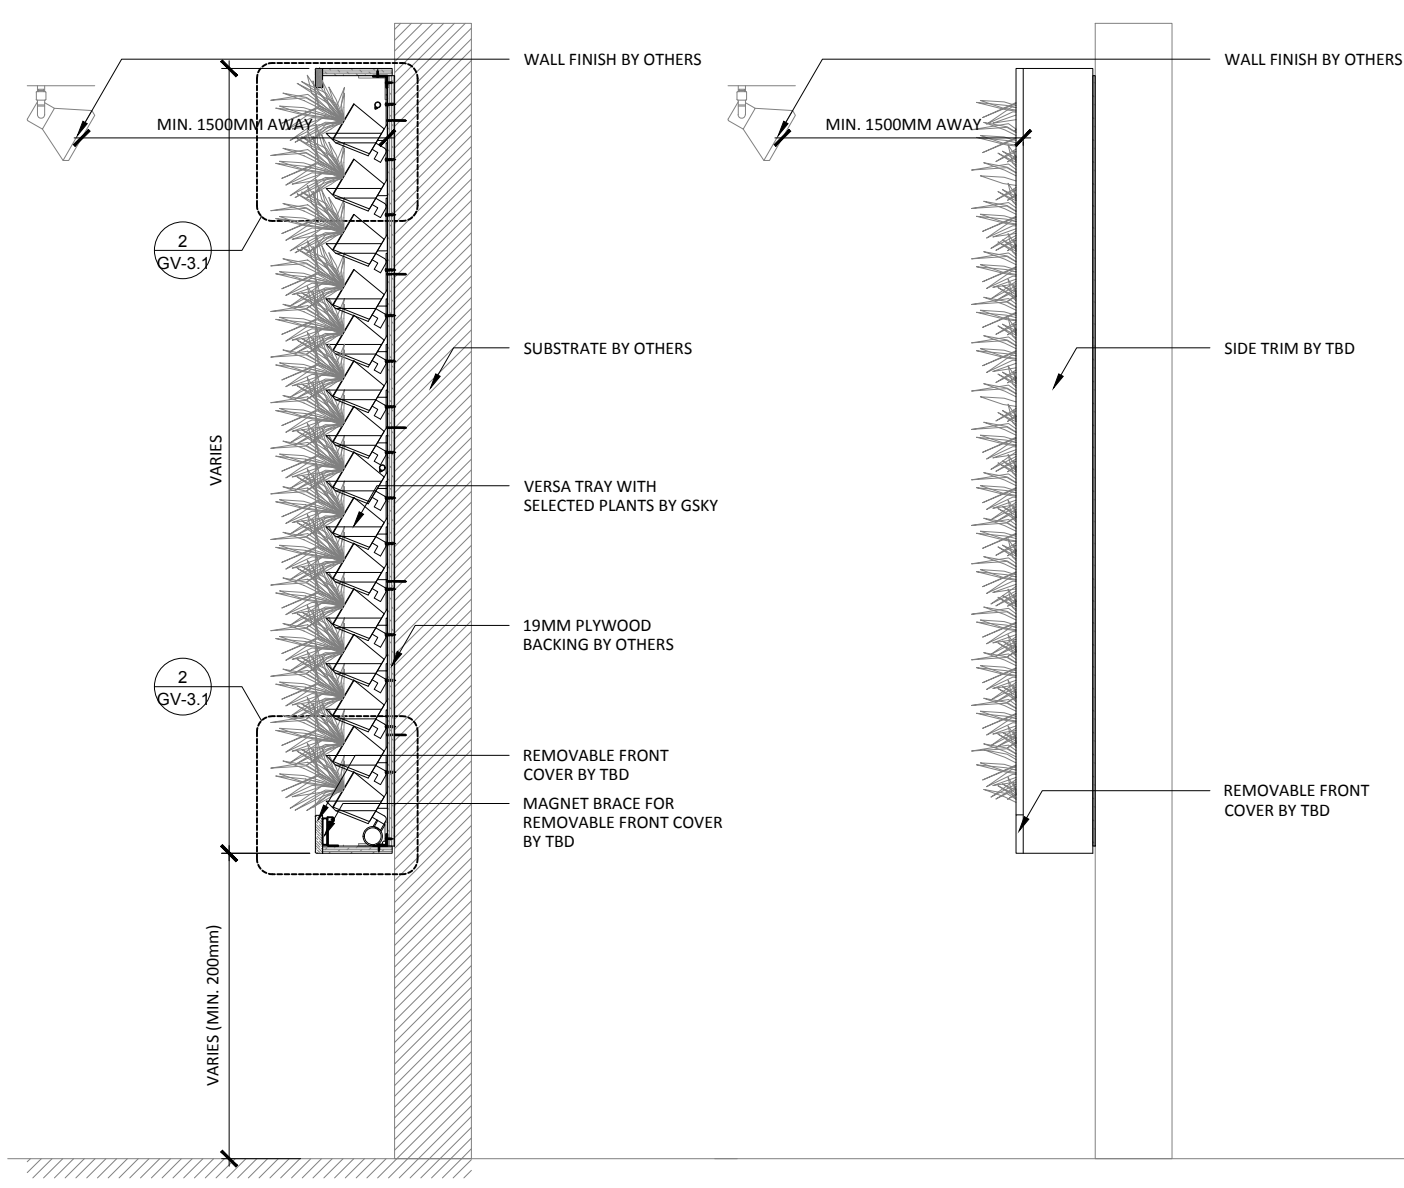

3 SECTION
SCALE: 1:20

4 SIDE ELEVATION
SCALE: 1:20

FOR WALL 5 M² TO ANY SIZE

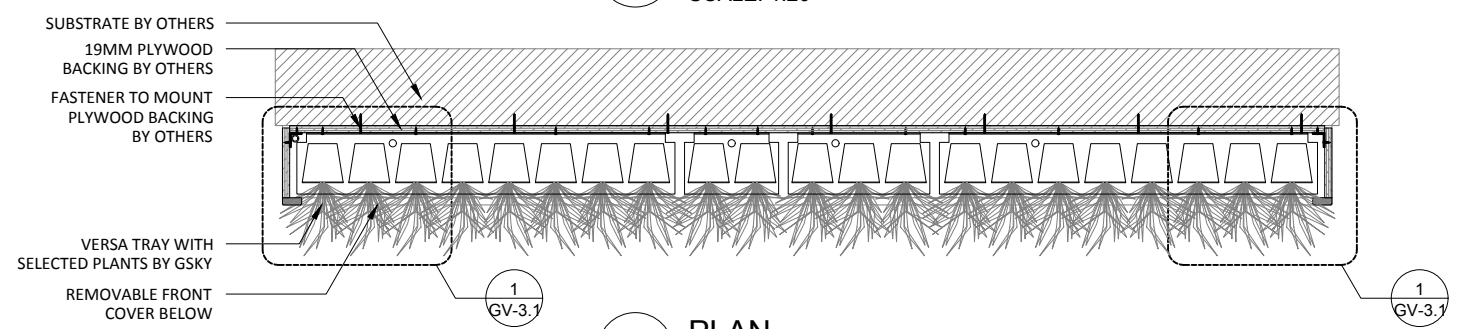

2 PLAN
SCALE: 1:20



VERSA WALL[®]
VAT-42 GENERAL OVER VIEW
VER. 1.1 297x420 mm (A3)

ABOVE FLOOR
Weight is 10lbs/ft² 50kg/m²

51mm	SIDE/TOP
100mm	BOTTOM

TRIM
NOTE: pipes and edges of trays will be exposed unless recessed or covered

REMOTE TANKS
For 50 ft² / 5 m² to any size
Min width 11 1/4" / 29cm

SERVICE			
MANUAL	N/A	N/A	N/A
AUTOMATED	At Wall	At Wall	At Wall

IRRIGATION
It is recommended to install a drain whenever possible. Require GSKy's consultation for > 35' / 10.5 m height wall.

LIGHTING
LED or Metal Halide Lights recommended


Duration	10-12 hrs/day
Color Temp	4000-4500K
Intensity	150fc / 1500 lux (Even Flood)

MAINT. ACCESS
Walls over 40' / 12m need additional considerations. See GSKy maintenance manual.

< 2400	OK		
< 4000	OK	OK	
> 4000		OK	OK

GV1.0


SINGLE ZONE MAX. 9000

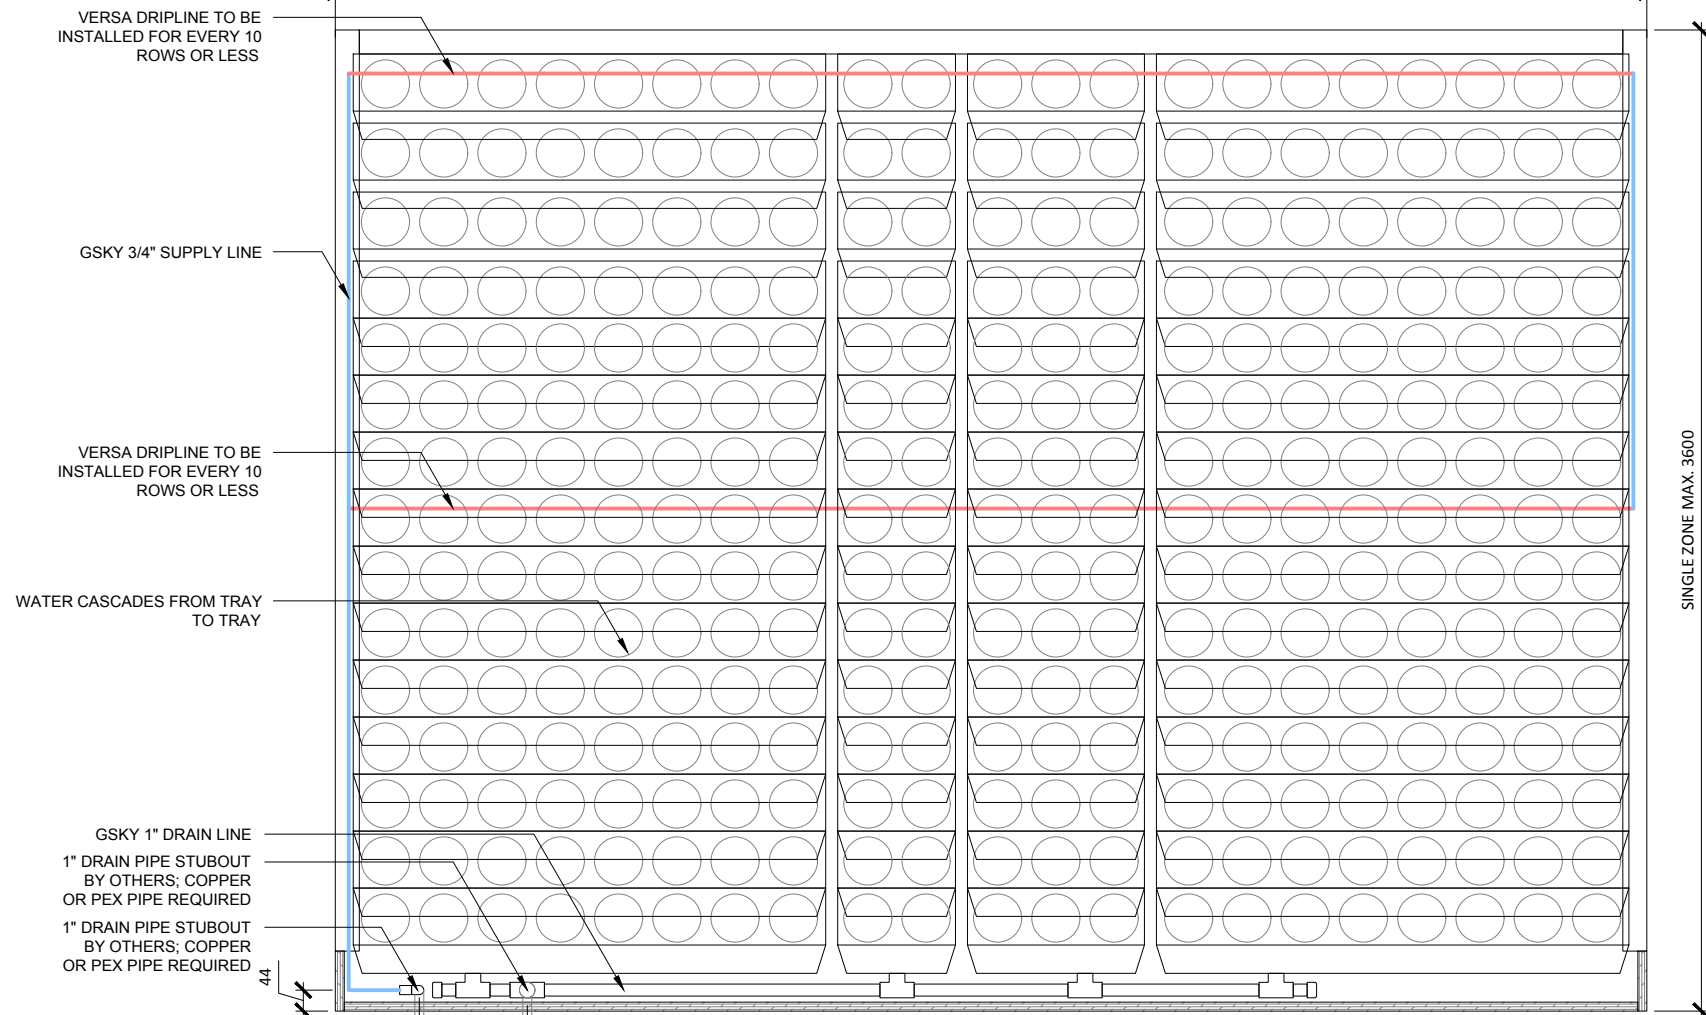

WARNING! LOCATION OF STUBOUT FOR WATER SUPPLY IS CRITICAL AS IT DETERMINES THE LOCATION OF THE WALL.

WARNING! LOCATION OF STUBOUT FOR DRAIN IS CRITICAL AS IT DETERMINES THE LOCATION OF THE WALL.

NOTE: THIS SPECIFIC LAYOUT IS FOR SINGLE ZONE IRRIGATION. FOR PROJECTS WITH MULTIPLE ZONES, PLEASE CONTACT GSKY FOR FURTHER CONSULTATION.

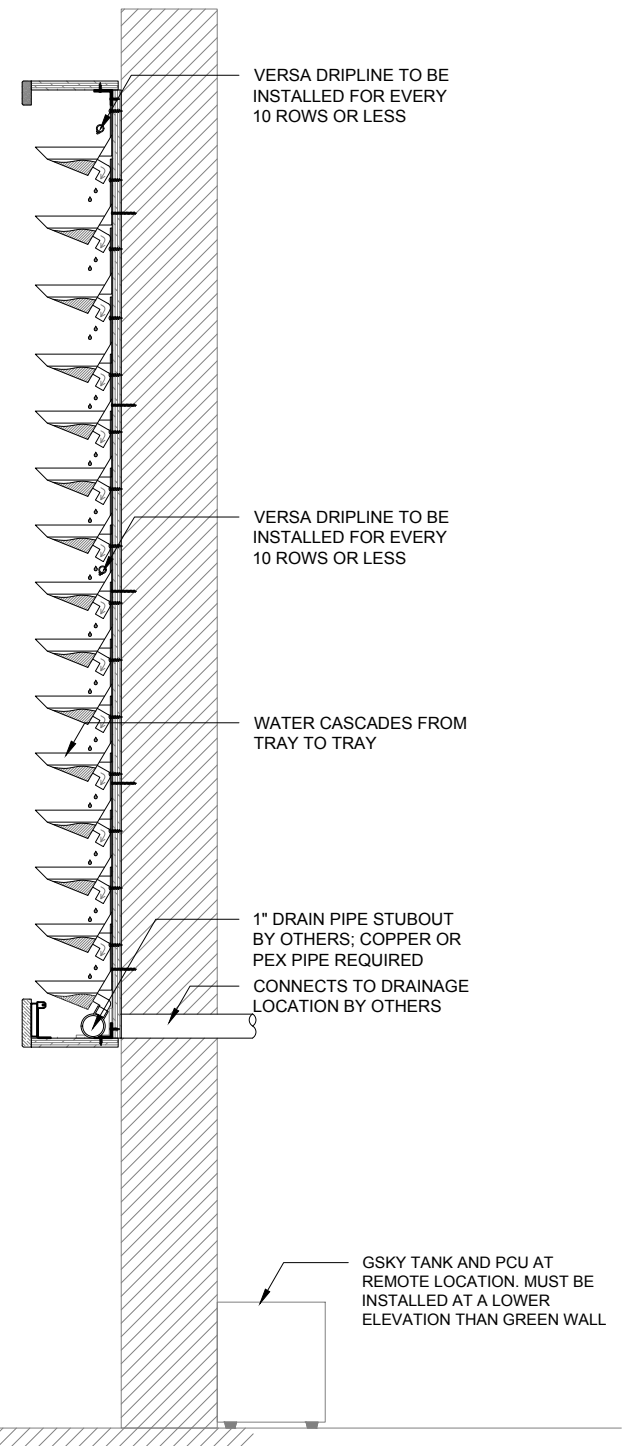

1 ELEVATION
SCALE: 1:16

2 SECTION
SCALE: 1:16



VERSA WALL[®]
VAT-42 IRRIGATION OVERVIEW
VER. 1.1 297x420 mm (A3)

ABOVE FLOOR
Weight is 10lbs/ft² 50kg/m²

51mm SIDE/TOP
100mm BOTTOM

TRIM
NOTE: pipes and edges of trays will be exposed unless recessed or covered

REMOTE TANKS
For 50 ft² / 5 m² to any size
Min width 11 1/4" / 29cm

SERVICE			
MANUAL	N/A	N/A	N/A
AUTOMATED	At Wall	At Wall	At Wall


IRRIGATION
It is recommended to install a drain whenever possible. Require GSKy's consultation for > 35' / 10.5 m height wall.

LIGHTING
LED or Metal Halide Lights recommended


Duration	10-12 hrs/day		
Color Temp	4000-4500K		
Intensity	150fc / 1500 lux (Even Flood)		
< 2400	OK		
< 4000	OK	OK	
> 4000		OK	OK

MAINT. ACCESS
Walls over 40' / 12m need additional considerations. See GSKy maintenance manual.


GV2.0

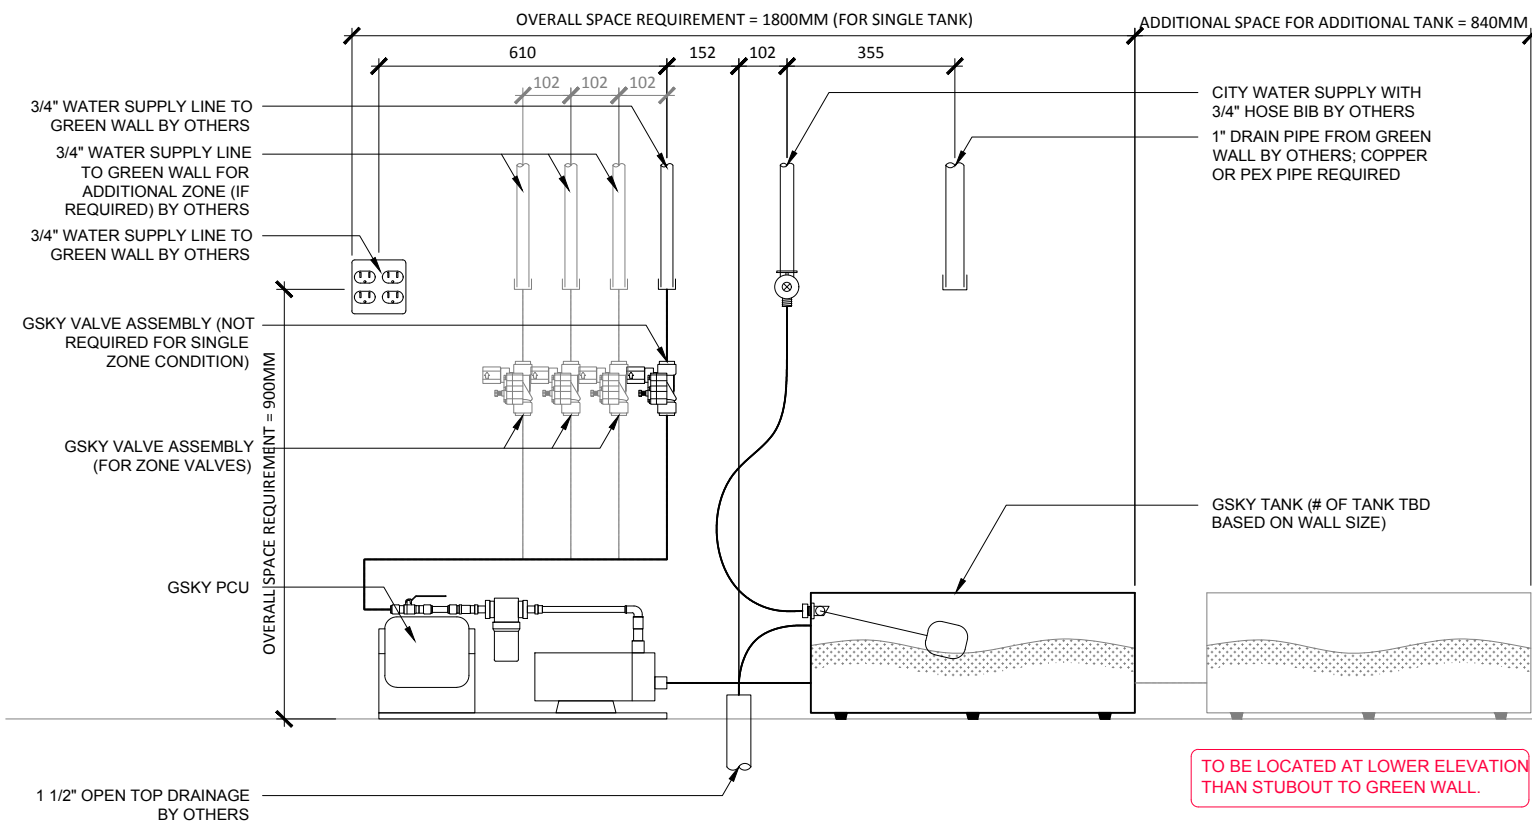


1 IRRIGATION LAYOUT - ELEVATION
 SCALE 1:16

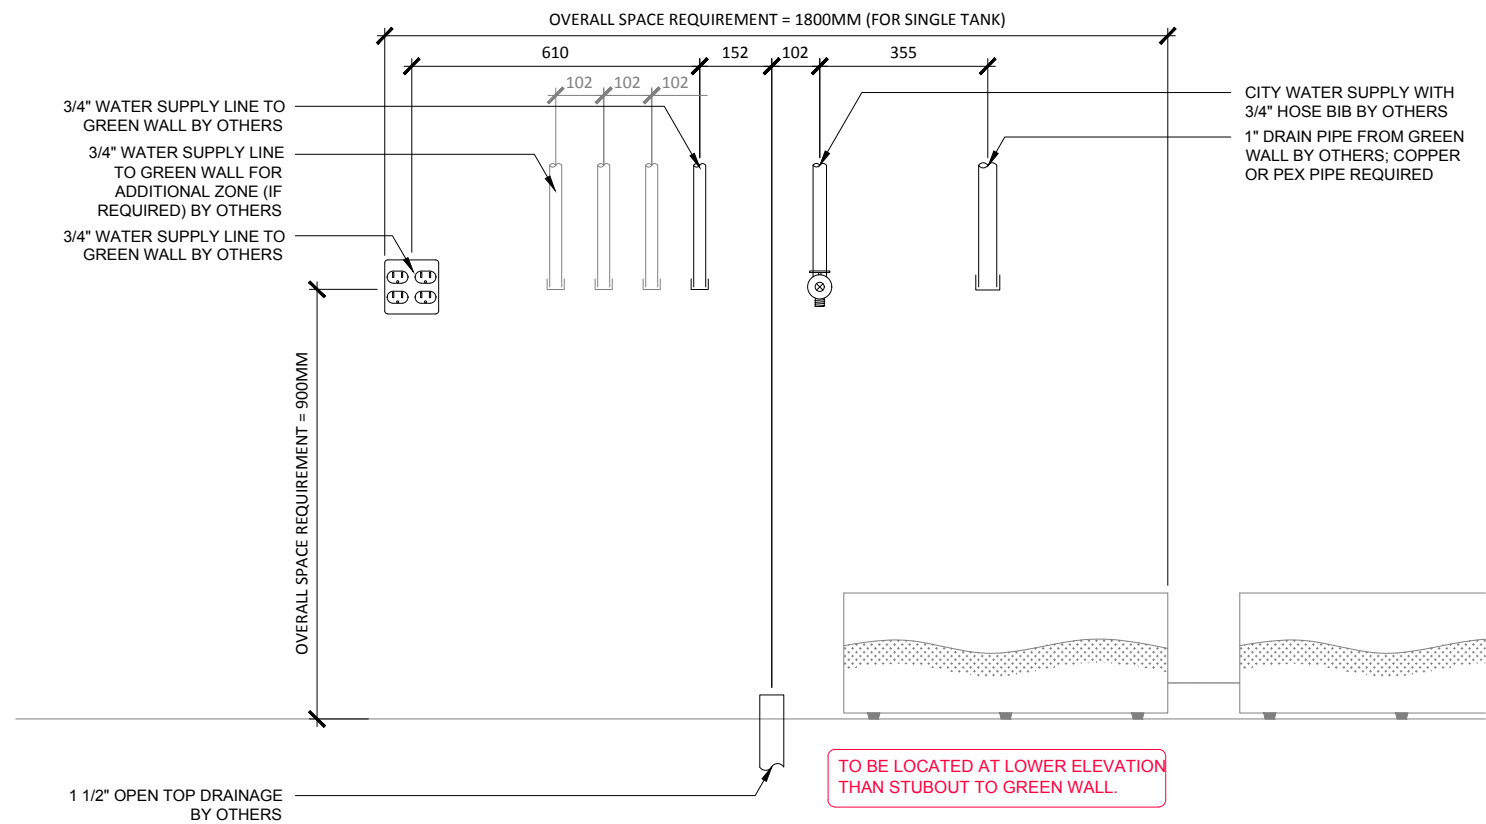

3 MECH. LAYOUT - ELEVATION
 SCALE 1:16

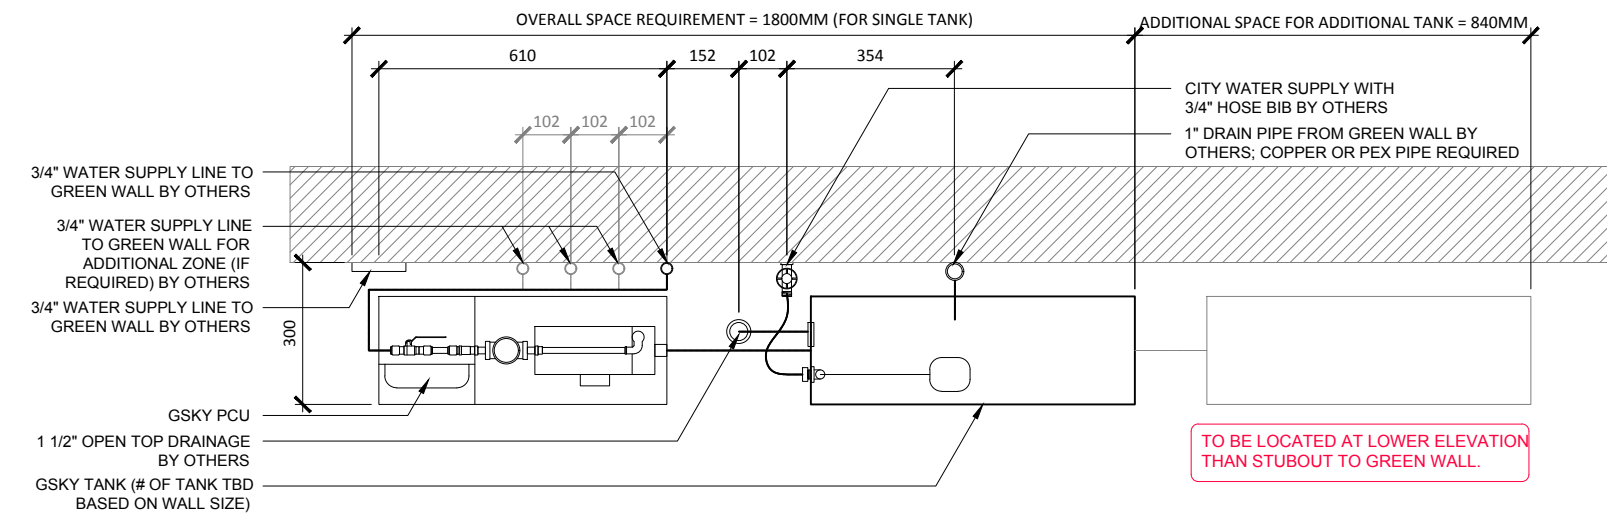

2 IRRIGATION LAYOUT - PLAN
 SCALE 1:16

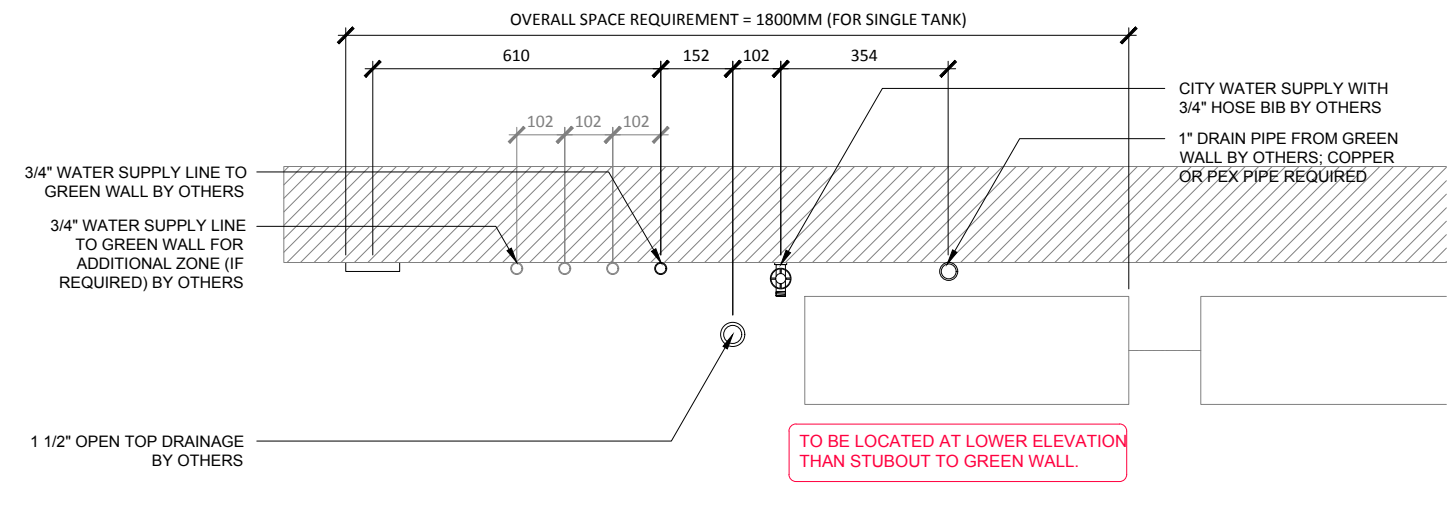

4 MECH. LAYOUT - PLAN
 SCALE 1:16




VERSA WALL®

VAT-42 IRRIGATION SYSTEM

VER. 1.1

297x420 mm (A3)

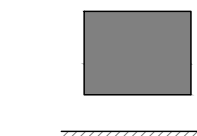


ABOVE FLOOR

Weight is 10lbs/ft² 50kg/m²

51mm	SIDE/TOP
100mm	BOTTOM

TRIM

NOTE: pipes and edges of trays will be exposed unless recessed or covered

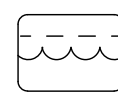

REMOTE TANKS

For 50 ft² / 5 m² to any size
 Min width 11 3/4" / 29cm

SERVICE			
MANUAL	N/A	N/A	N/A
AUTOMATED	At Wall	At Wall	At Wall

IRRIGATION

It is recommended to install a drain whenever possible. Require GSKy's consultation for > 35' / 10.5 m height wall.



LIGHTING

LED or Metal Halide Lights recommended


Duration	10-12 hrs/day
Color Temp	4000-4500K
Intensity	150fc / 1500 lux (Even Flood)

< 2400	OK		
< 4000	OK	OK	
> 4000		OK	OK

MAINT. ACCESS

Walls over 40' / 12m need additional considerations. See GSKy maintenance manual.

GV2.1

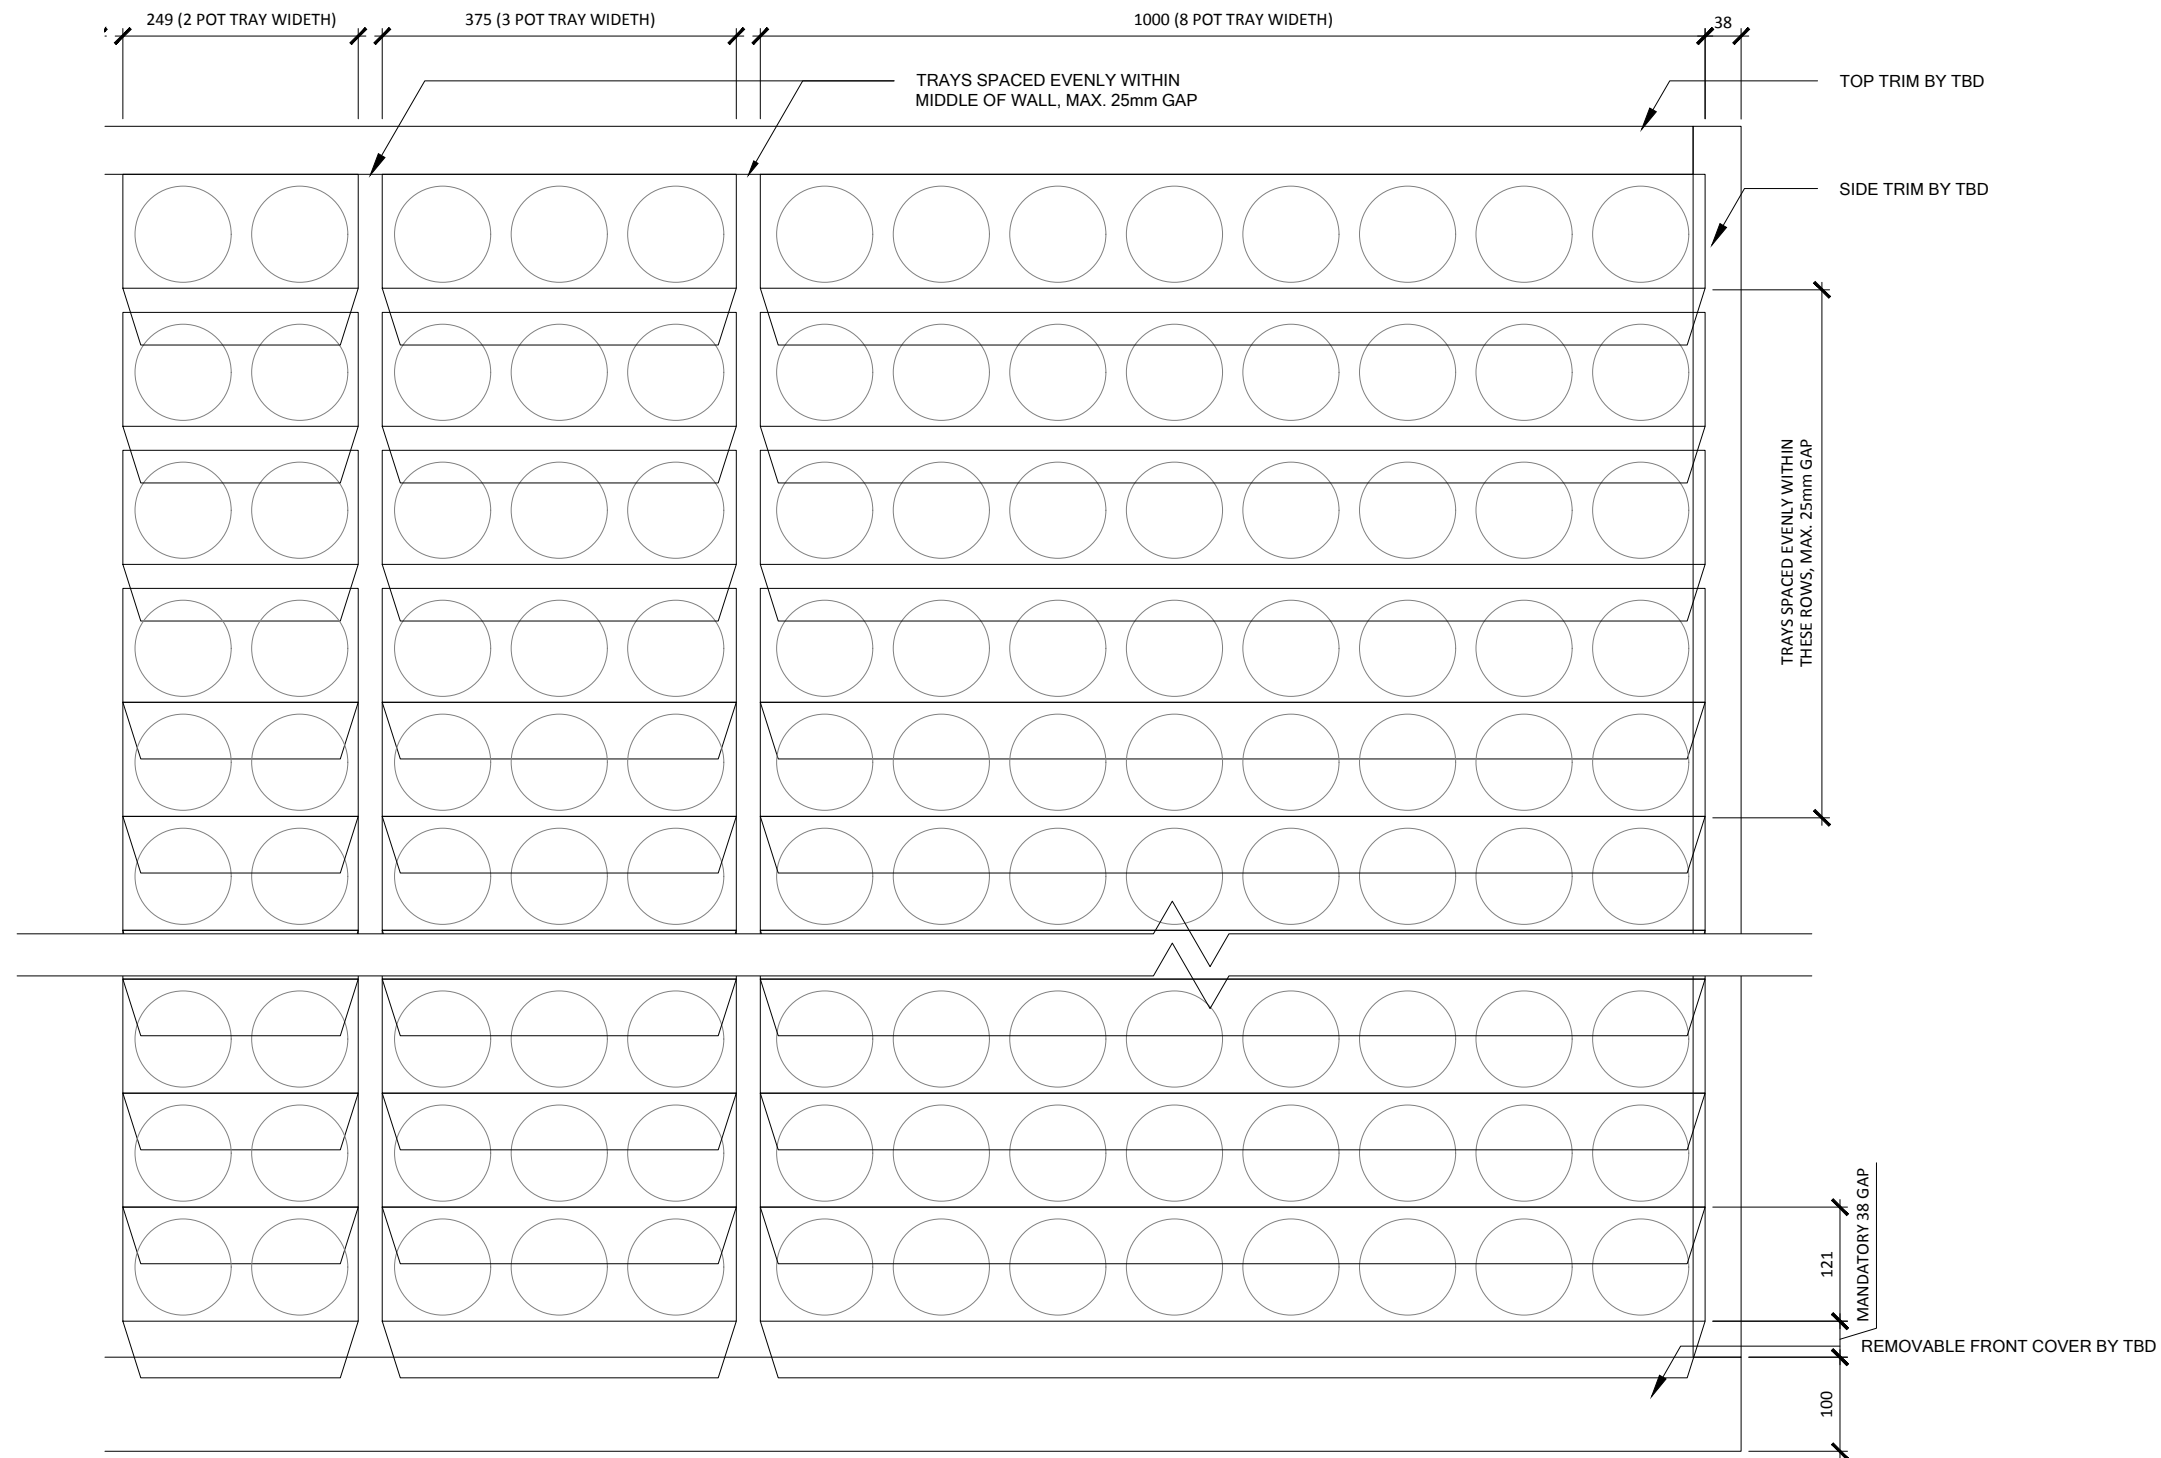

1 TRAY LAYOUT
SCALE: 1:8




VERSA WALL®

VAT-42 TRAY LAYOUT

VER. 1.1

297x420 mm (A3)

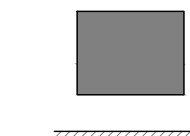


ABOVE FLOOR

Weight is 10lbs/ft² 50kg/m²

51mm	SIDE/TOP
100mm	BOTTOM

TRIM

NOTE: pipes and edges of trays will be exposed unless recessed or covered

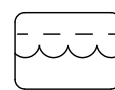


REMOTE TANKS

For 50 ft² / 5 m² to any size
Min width 11 1/4" / 29cm

SERVICE			
MANUAL	N/A	N/A	N/A
AUTOMATED	At Wall	At Wall	At Wall

IRRIGATION

It is recommended to install a drain whenever possible. Require GSKy's consultation for > 35' / 10.5 m height wall.

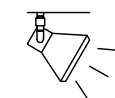

LIGHTING

LED or Metal Halide Lights recommended


Duration	10-12 hrs/day
Color Temp	4000-4500K
Intensity	150fc / 1500 lux (Even Flood)

< 2400	OK		
< 4000	OK	OK	
> 4000		OK	OK


MAINT. ACCESS

Walls over 40' / 12m need additional considerations. See GSKy maintenance manual.

GV3.0

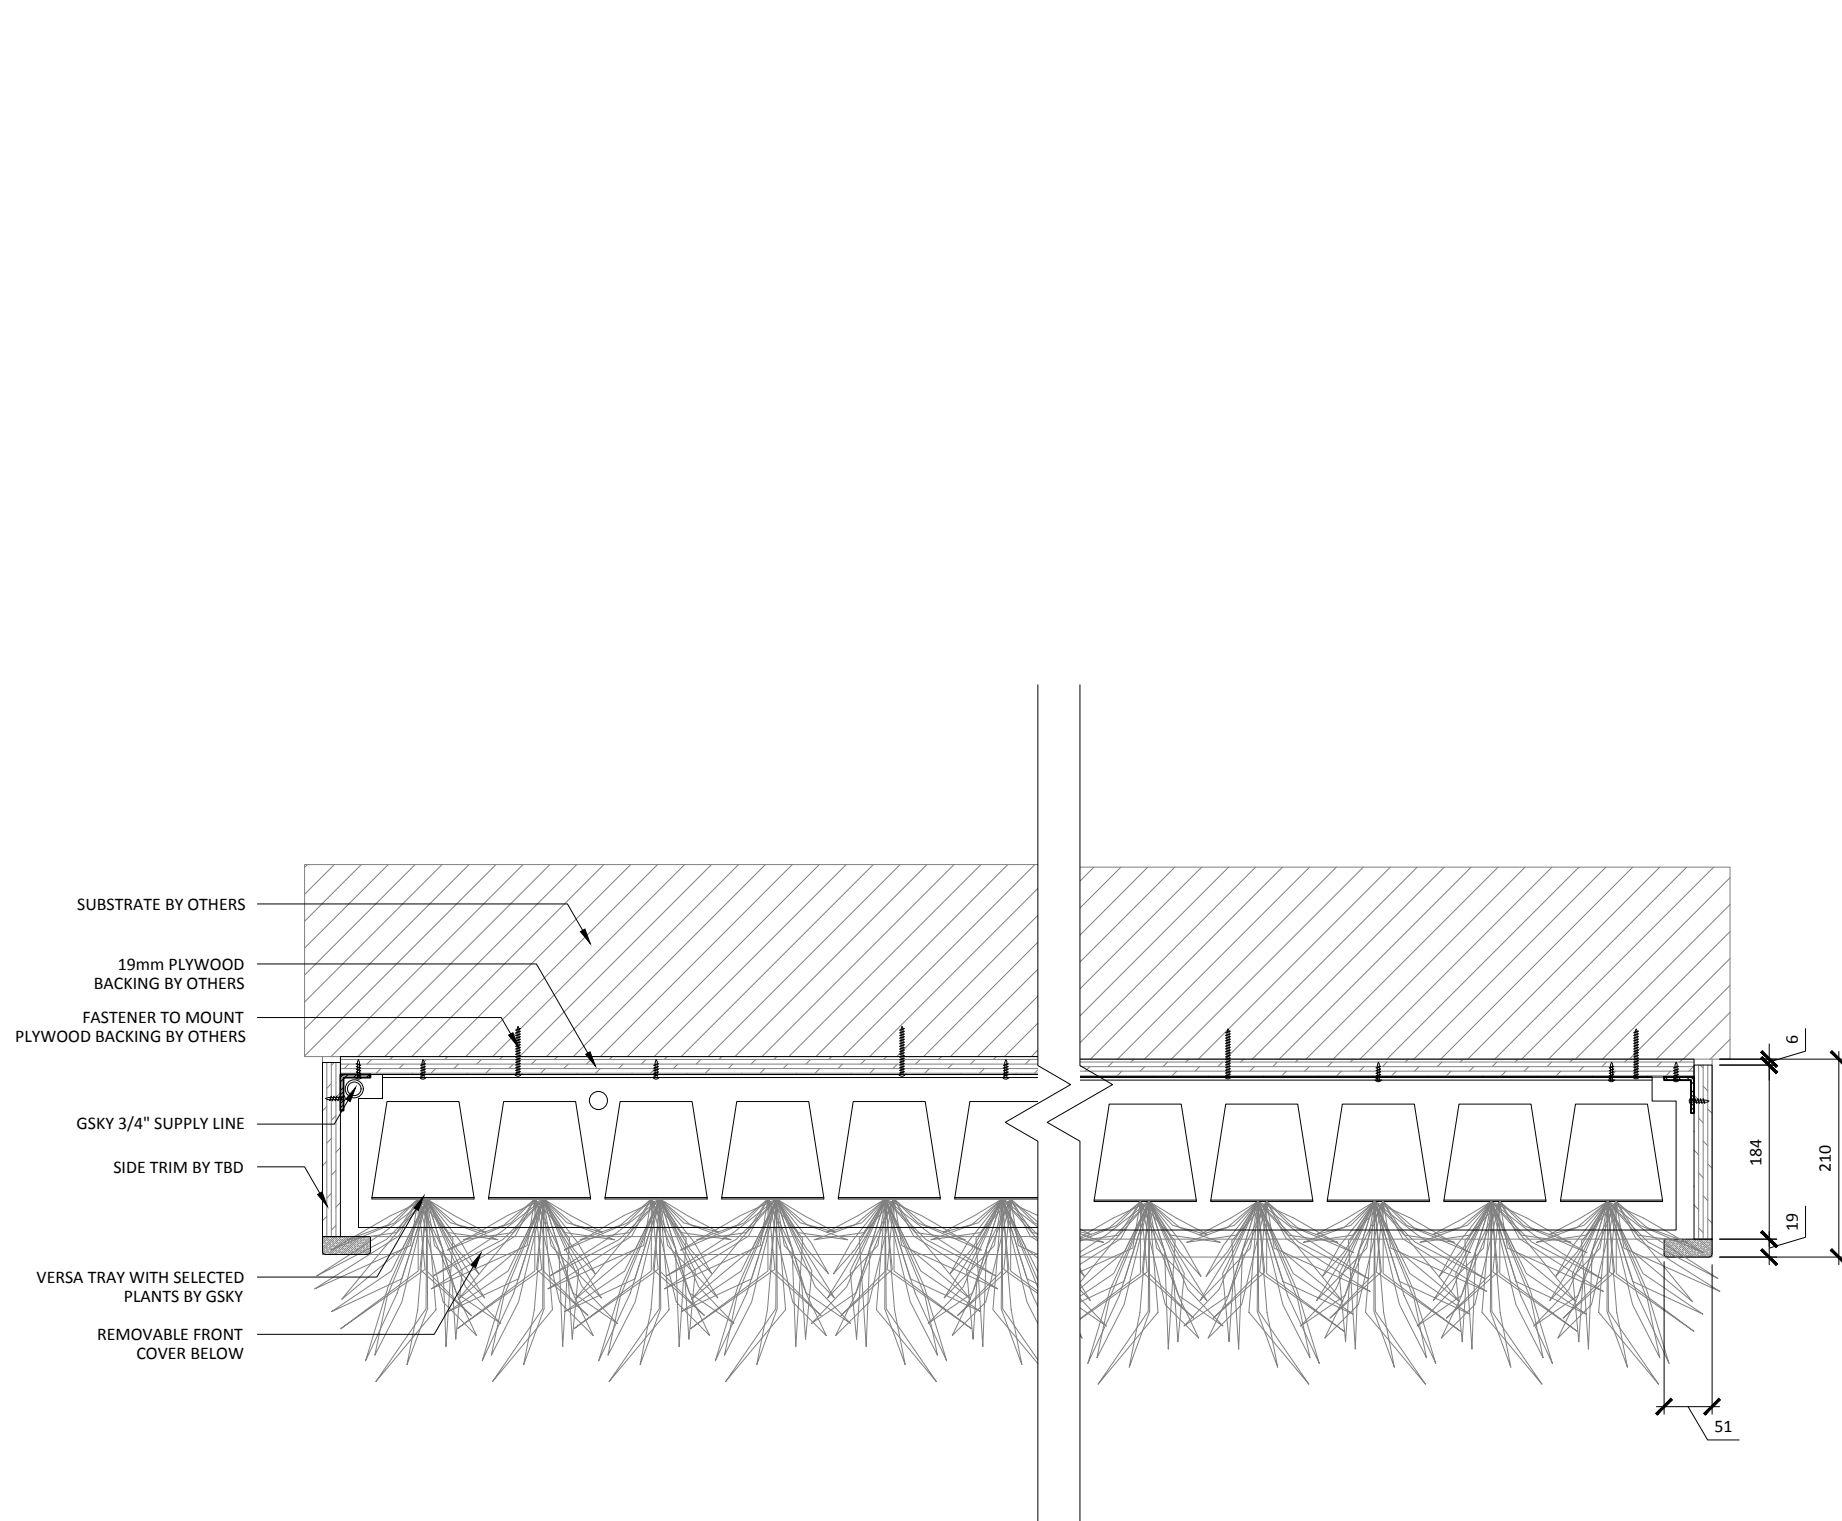

1 PLAN DETAIL
SCALE: 1:8

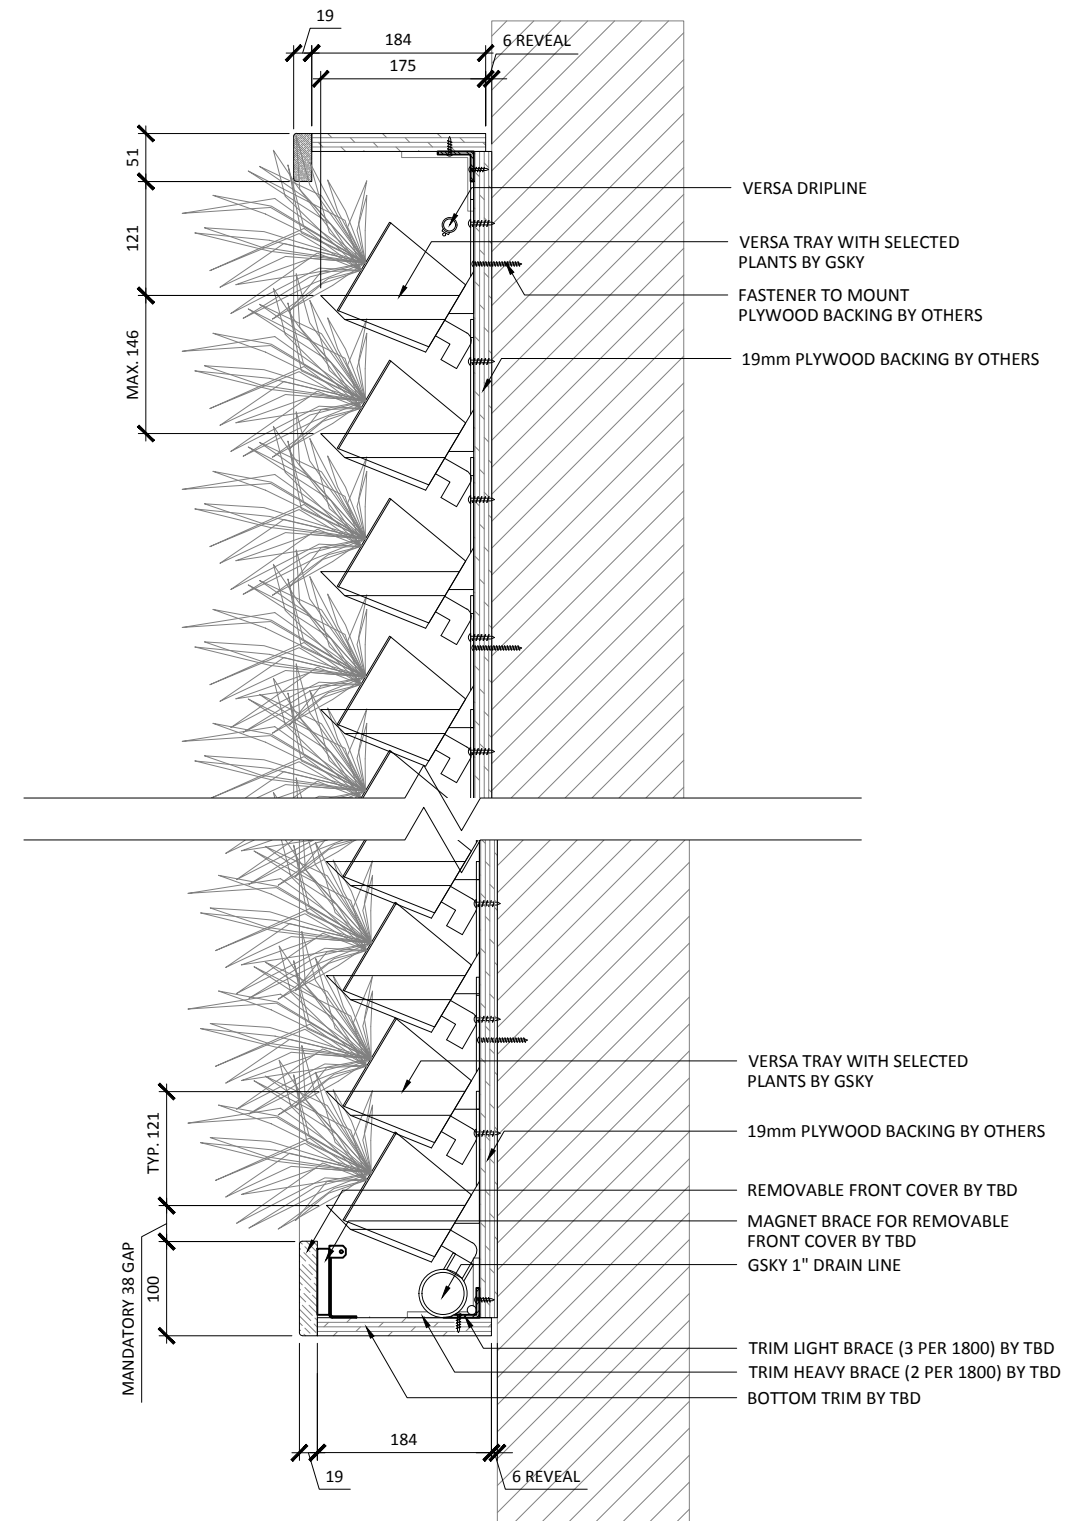

2 SECTION DETAIL
SCALE: 1:8




VERSA WALL®

VAT-42 DETAILS


VER. 1.1

297x420 mm (A3)

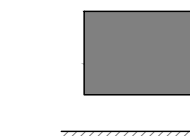


ABOVE FLOOR

Weight is 10lbs/ft² 50kg/m²

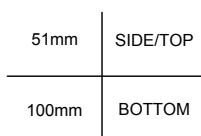

TRIM

NOTE: pipes and edges of trays will be exposed unless recessed or covered

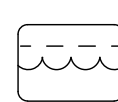


REMOTE TANKS

For 50 ft² / 5 m² to any size
Min width 11 1/4" / 29cm

SERVICE			
MANUAL	N/A	N/A	N/A
AUTOMATED	At Wall	At Wall	At Wall

IRRIGATION

It is recommended to install a drain whenever possible. Require GSKy's consultation for > 35' / 10.5 m height wall.

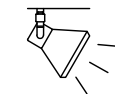

LIGHTING

LED or Metal Halide Lights recommended

Duration	10-12 hrs/day
Color Temp	4000-4500K
Intensity	150fc / 1500 lux (Even Flood)



MAINT. ACCESS

Walls over 40' / 12m need additional considerations. See GSKy maintenance manual.

GV3.1