

VERSA TRAYS

VERSA DRIPLINE

MAGNET BRACE FOR REMOVABLE COVER BY TBD

BOTTOM TRIM BY TBD

REMOVABLE FRONT COVER BY TBD


GSKY TANK

GSKY PCU




**VERSA WALL**®


ABOVE THE FLOOR / REMOTE ICU  
VAT-4N

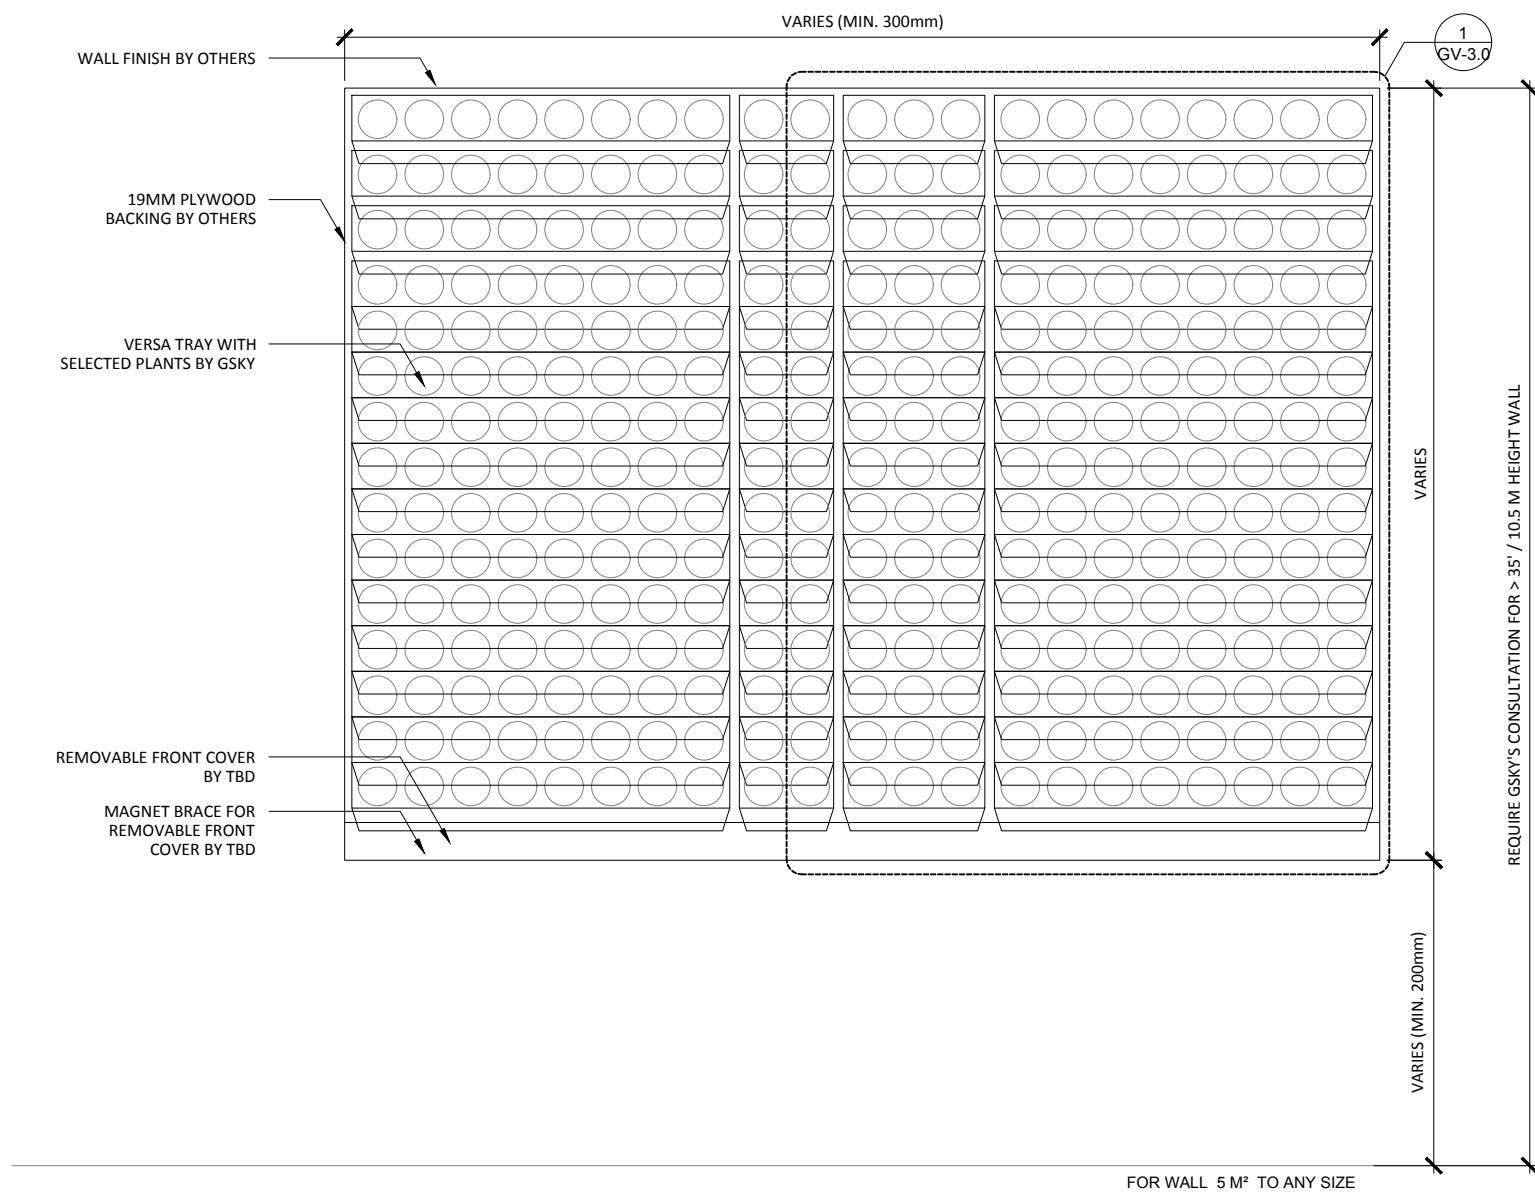

**1 ELEVATION**  
SCALE: 1:20

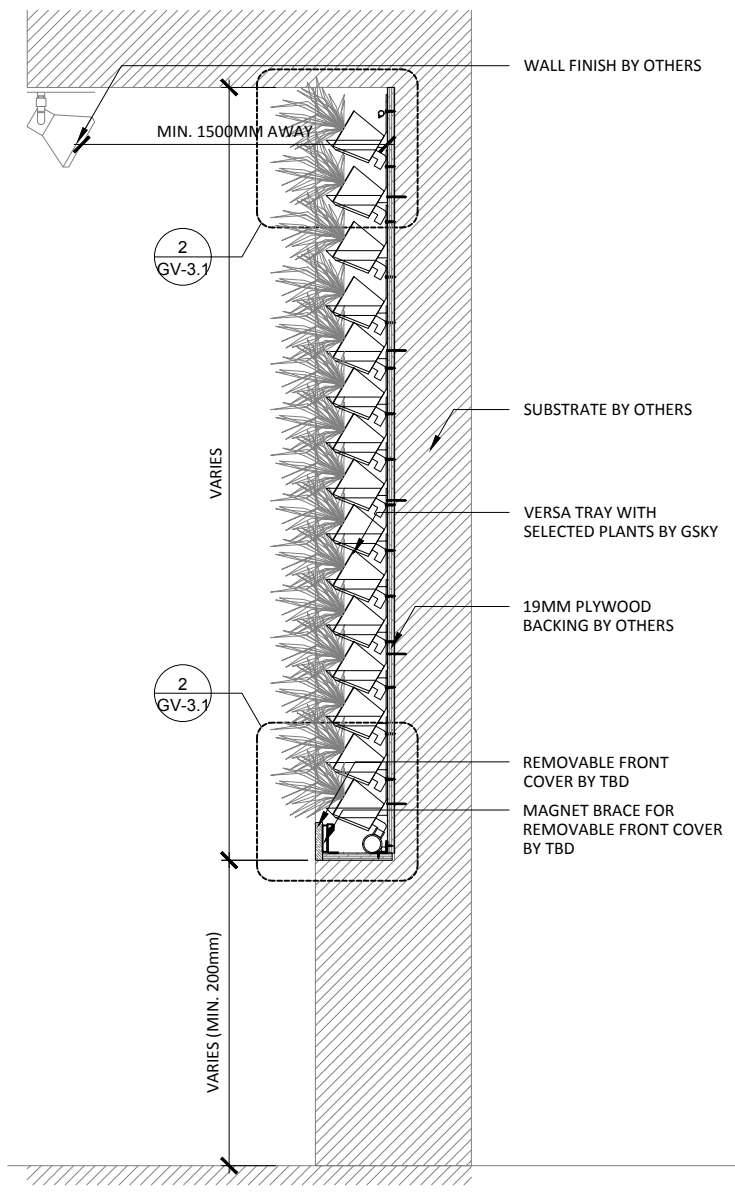

**3 SECTION**  
SCALE: 1:20

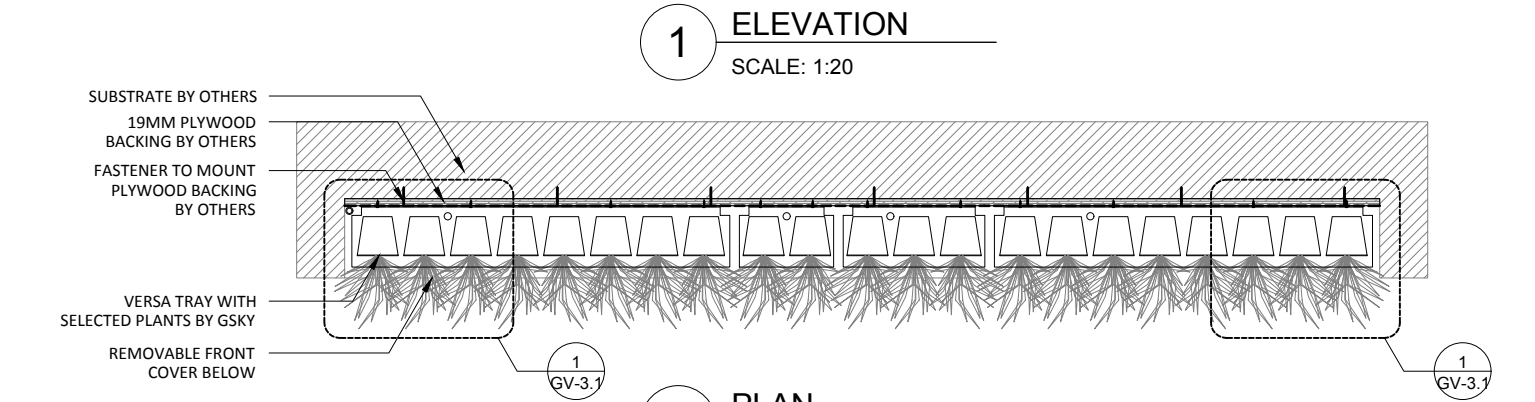

**2 PLAN**  
SCALE: 1:20

FOR WALL 5 M² TO ANY SIZE



**VERSA WALL**<sup>®</sup>  
VAT-4N GENERAL OVER VIEW  
VER. 1.1      297x420 mm (A3)

**ABOVE FLOOR**  
Weight is 10lbs/ft² 50kg/m²

**TRIM**  
NOTE: pipes and edges of trays will be exposed unless recessed or covered

**REMOTE TANKS**  
For 50 ft² / 5 m² to any size  
Min width 11 1/8" / 29cm

SERVICE			
MANUAL	N/A	N/A	N/A
AUTOMATED	At Wall	At Wall	At Wall

**IRRIGATION**  
It is recommended to install a drain whenever possible. Require GSKy's consultation for > 35' / 10.5 m height wall.


**LIGHTING**  
LED or Metal Halide Lights recommended

Duration	10-12 hrs/day
Color Temp	4000-4500K
Intensity	150fc / 1500 lux (Even Flood)


**MAINT. ACCESS**  
Walls over 40' / 12m need additional considerations. See GSKy maintenance manual.

< 2400	OK		
< 4000	OK	OK	
> 4000		OK	OK

**GV1.0**

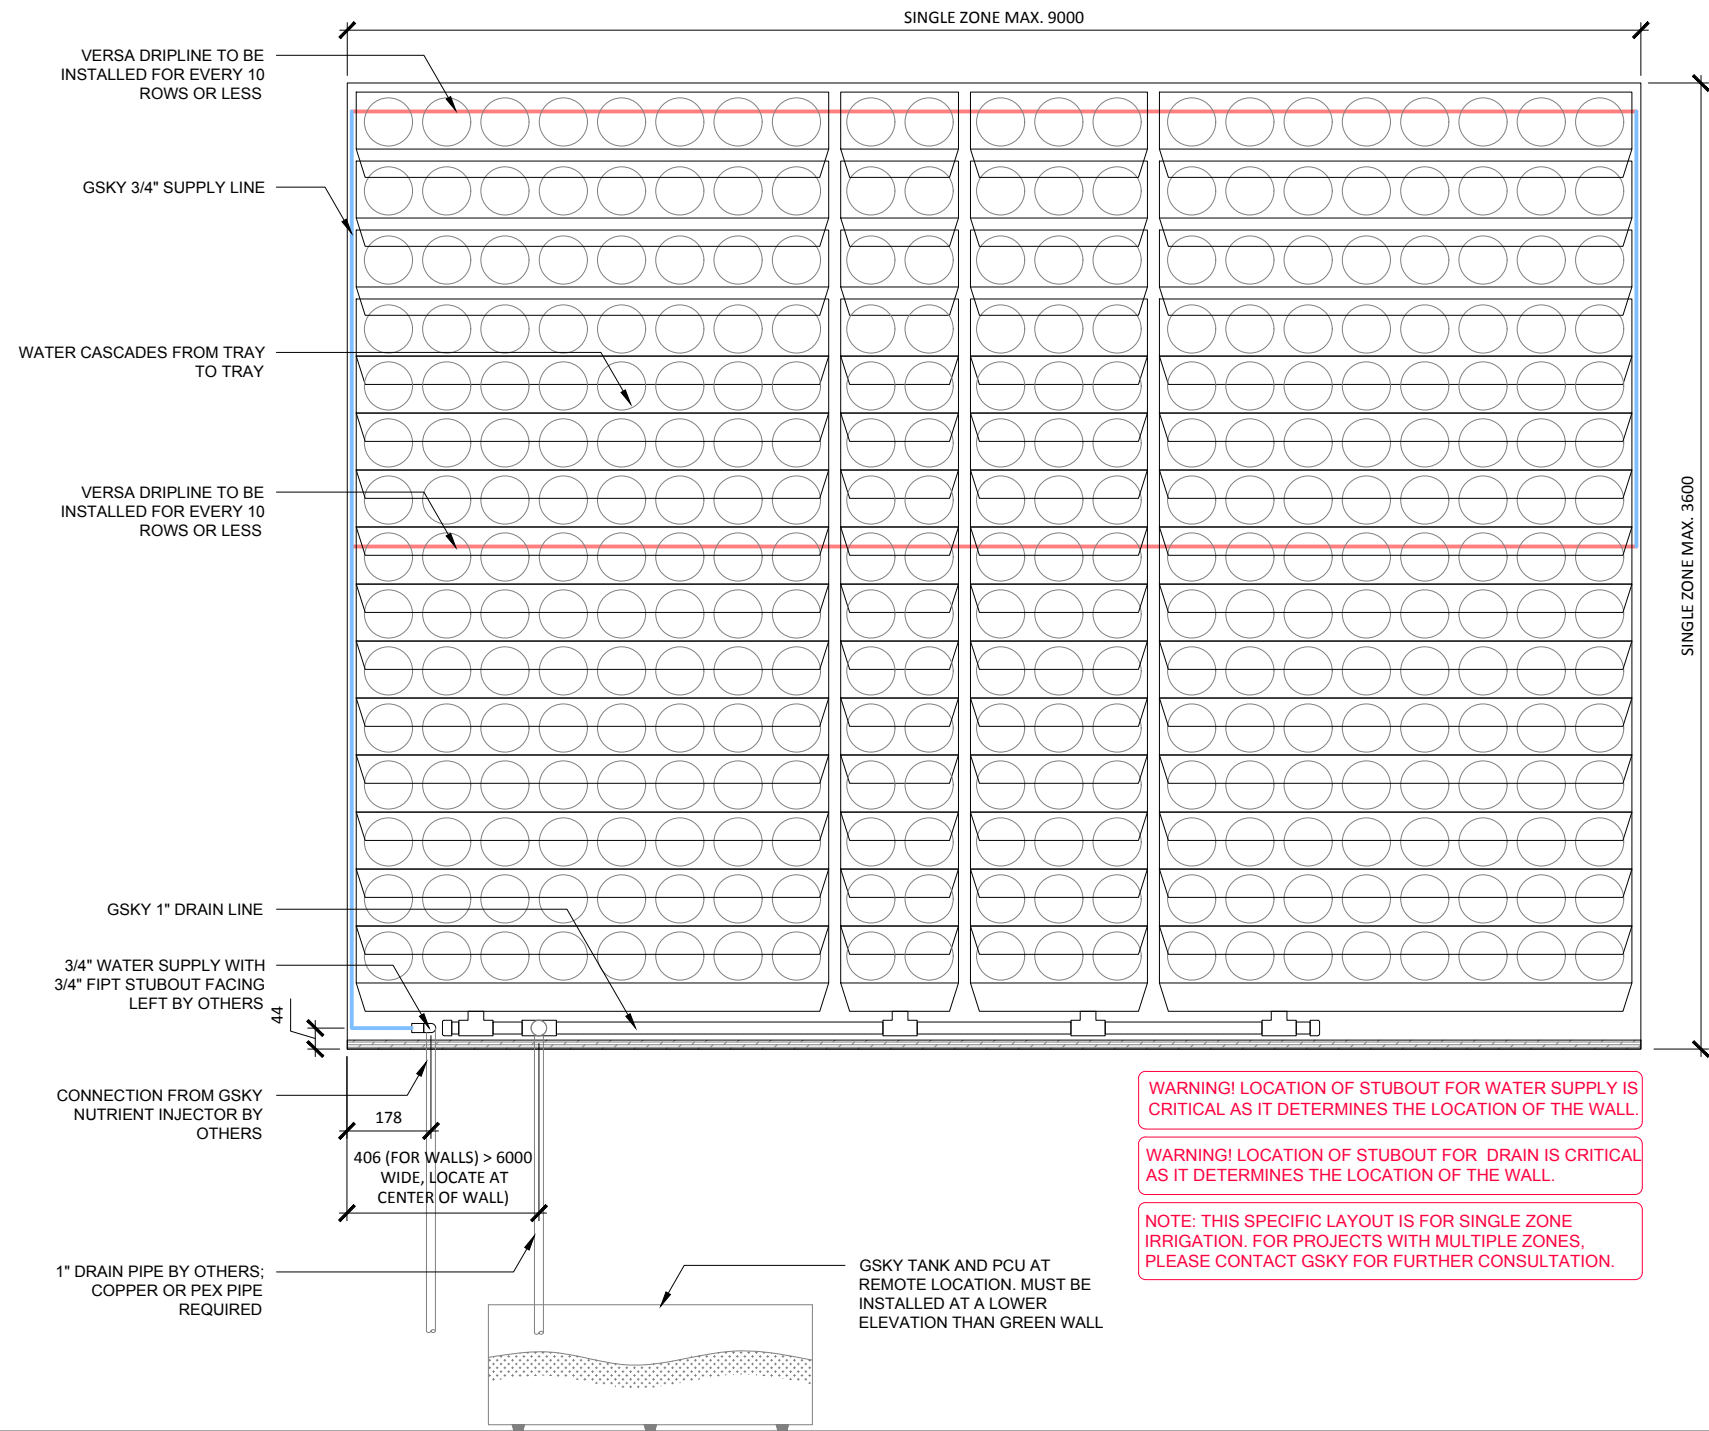

**1 ELEVATION**  
SCALE: 1:16

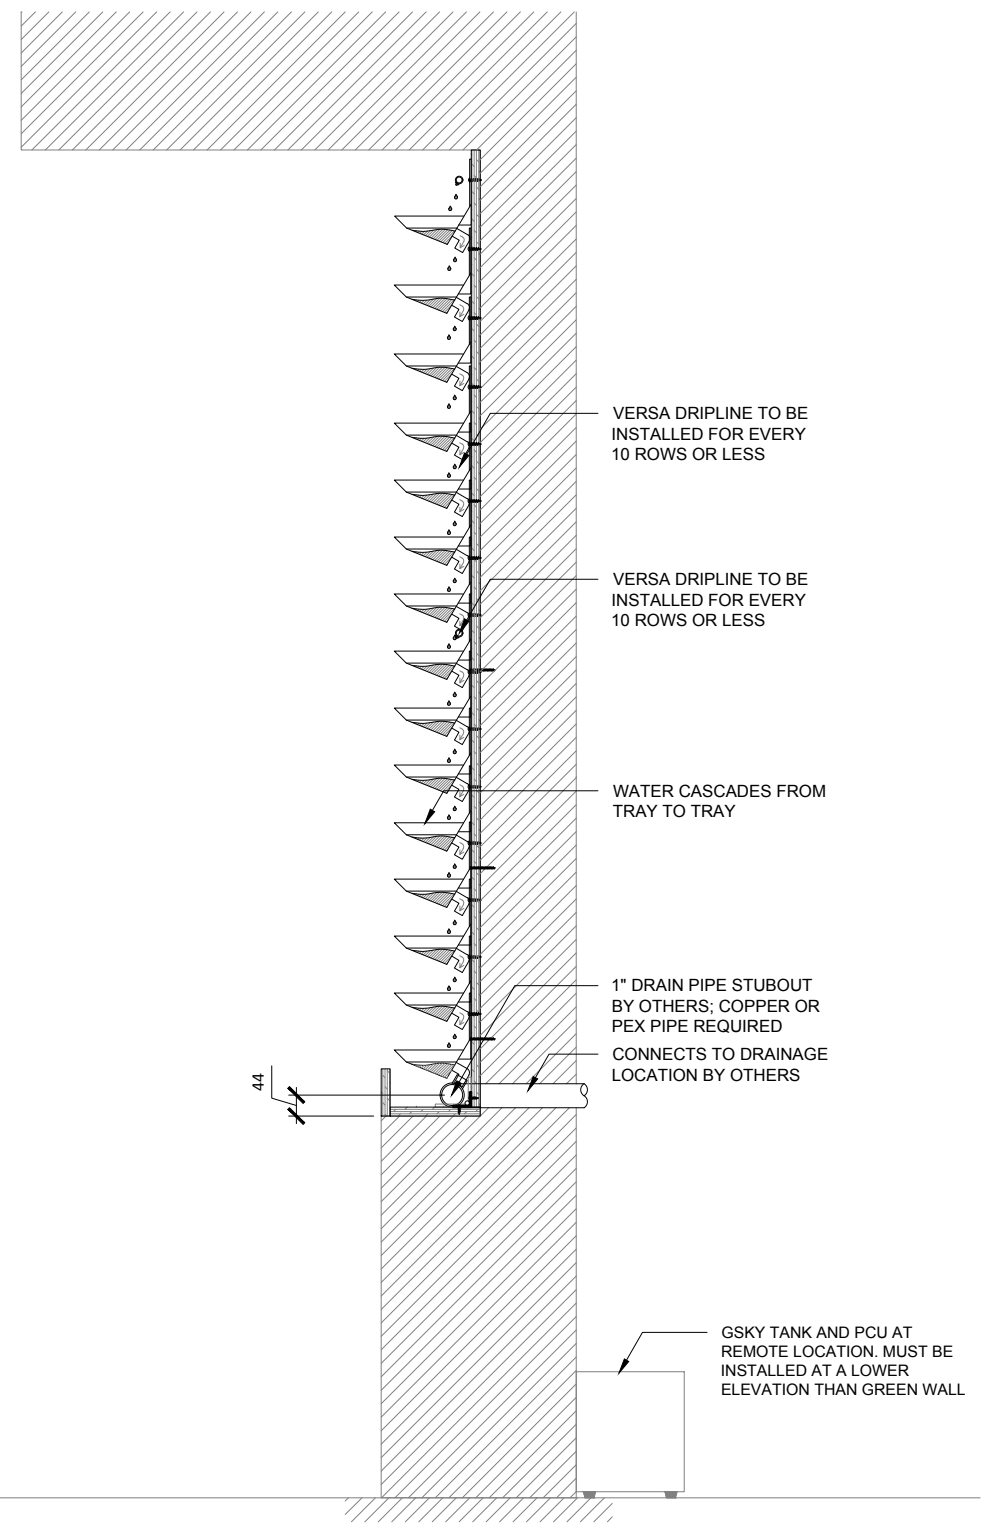

**2 SECTION**  
SCALE: 1:16

**WARNING!** LOCATION OF STUBOUT FOR WATER SUPPLY IS CRITICAL AS IT DETERMINES THE LOCATION OF THE WALL.

**WARNING!** LOCATION OF STUBOUT FOR DRAIN IS CRITICAL AS IT DETERMINES THE LOCATION OF THE WALL.

**NOTE:** THIS SPECIFIC LAYOUT IS FOR SINGLE ZONE IRRIGATION. FOR PROJECTS WITH MULTIPLE ZONES, PLEASE CONTACT GSKY FOR FURTHER CONSULTATION.



**VERSA WALL**<sup>®</sup>  
VAT-4N IRRIGATION OVERVIEW  
VER. 1.1 297x420 mm (A3)

**ABOVE FLOOR**  
Weight is 10lbs/ft<sup>2</sup> 50kg/m<sup>2</sup>

**TRIM**  
NOTE: pipes and edges of trays will be exposed unless recessed or covered

**REMOTE TANKS**  
For 50 ft<sup>2</sup> / 5 m<sup>2</sup> to any size  
Min width 11 1/4" / 29cm

SERVICE			
MANUAL	N/A	N/A	N/A
AUTOMATED	At Wall	At Wall	At Wall

**IRRIGATION**  
It is recommended to install a drain whenever possible. Require GSKy's consultation for > 35' / 10.5 m height wall.


**LIGHTING**  
LED or Metal Halide Lights recommended

Duration  
10-12 hrs/day  
Color Temp  
4000-4500K  
Intensity  
150fc / 1500 lux (Even Flood)


< 2400	OK		
< 4000	OK	OK	
> 4000		OK	OK

**MAINT. ACCESS**  
Walls over 40' / 12m need additional considerations. See GSKy maintenance manual.


**GV2.0**

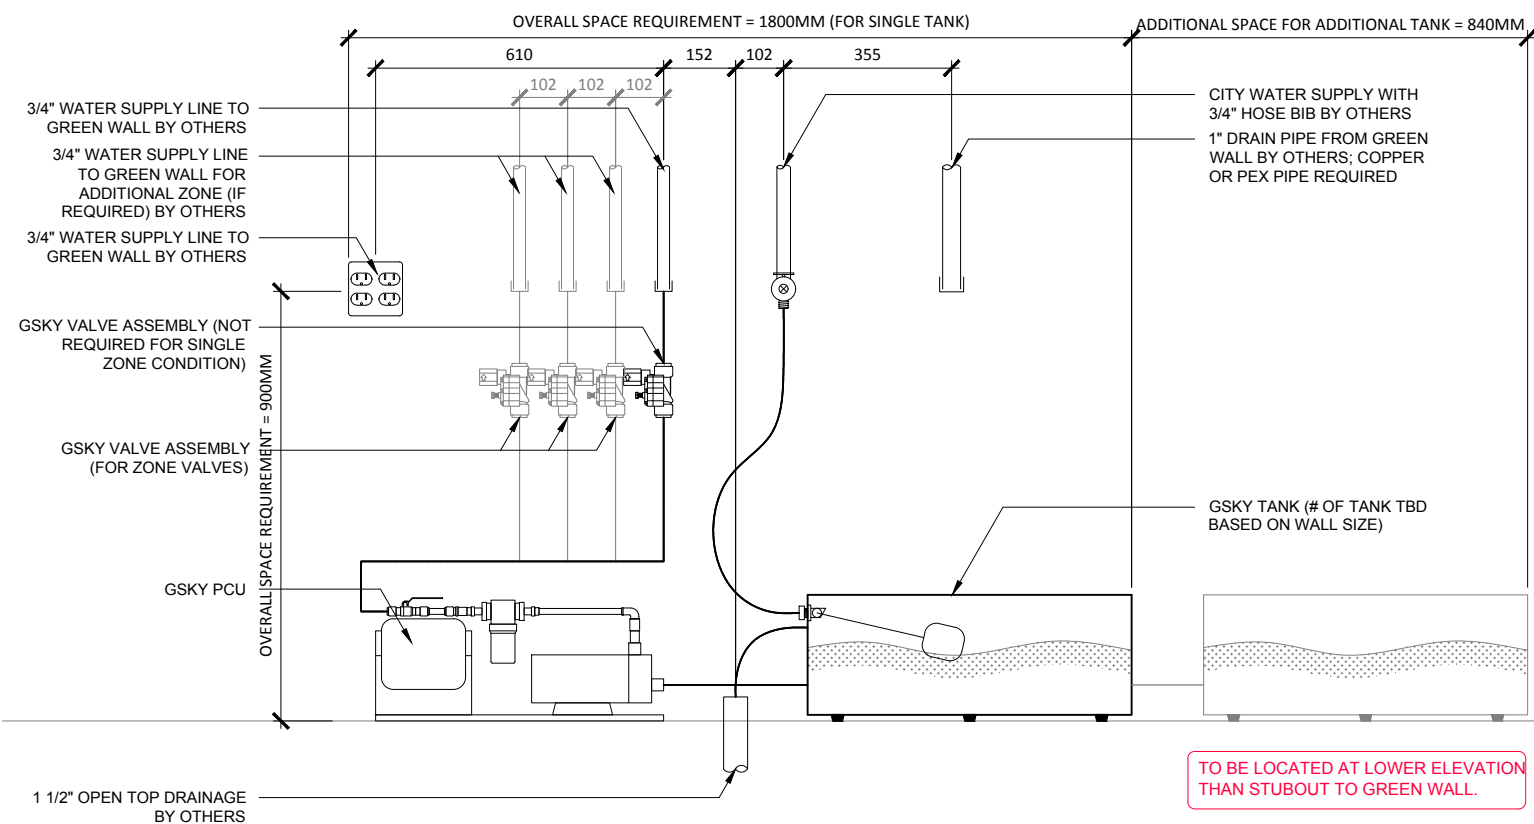


**1 IRRIGATION LAYOUT - ELEVATION**  
SCALE 1:16

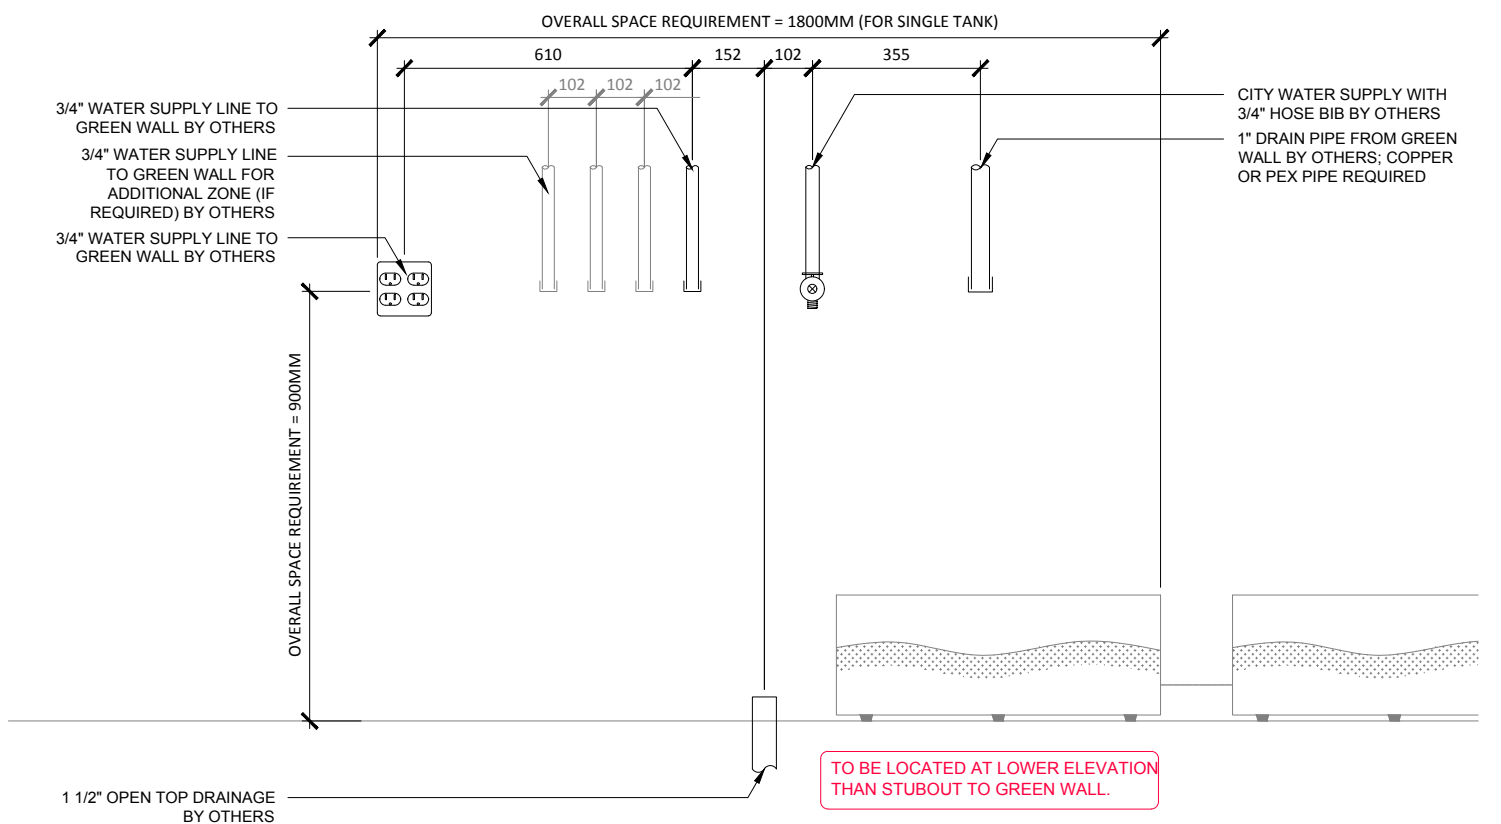

**3 MECH. LAYOUT - ELEVATION**  
SCALE 1:16

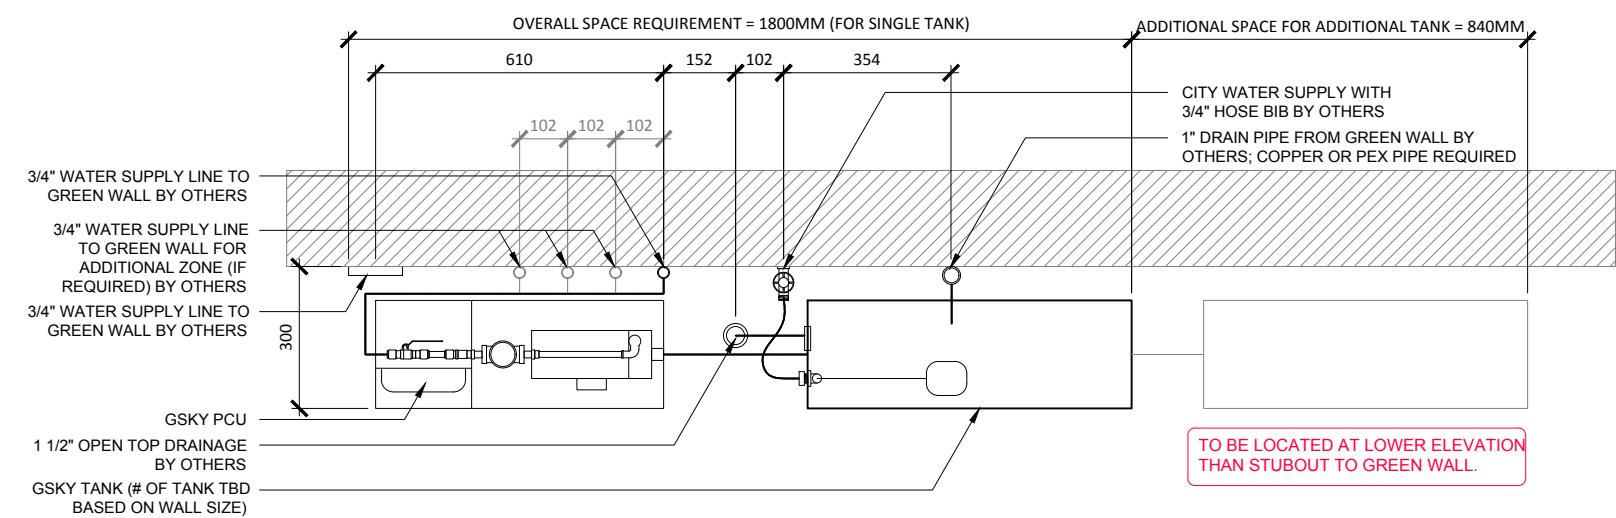

**2 IRRIGATION LAYOUT - PLAN**  
SCALE 1:16

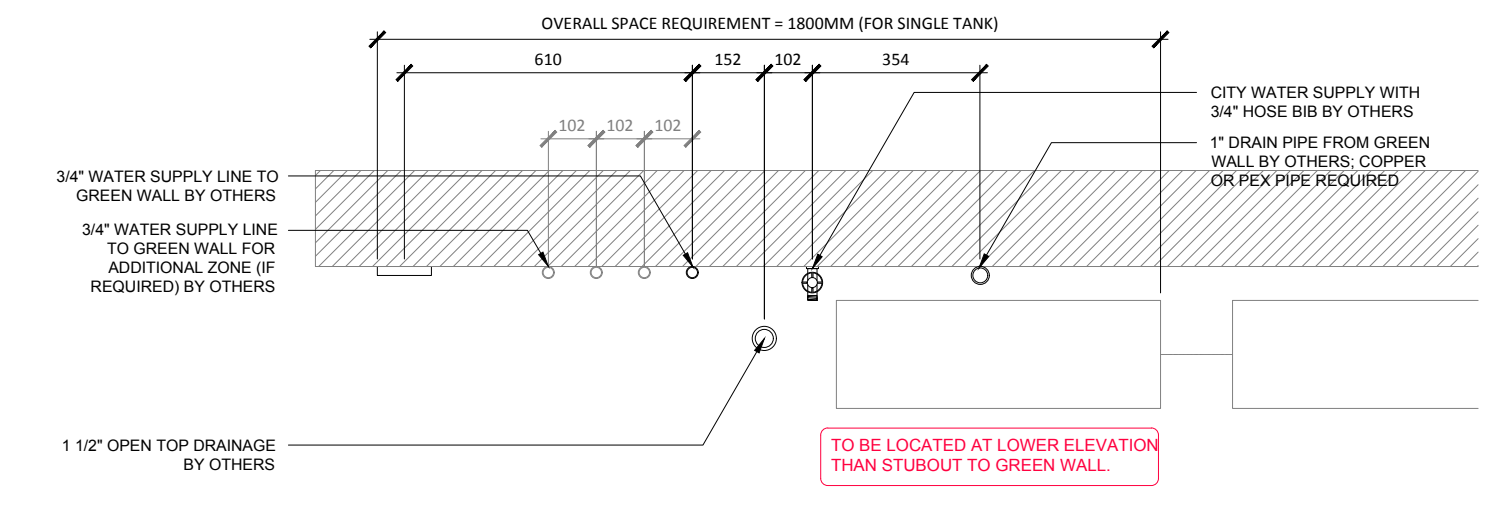


**4 MECH. LAYOUT - PLAN**  
SCALE 1:16




**VERSA WALL**<sup>®</sup>  
VAR-4N IRRIGATION SYSTEM  
VER. 1.1 297x420 mm (A3)

**ABOVE FLOOR**  
Weight is 10lbs/ft<sup>2</sup> 50kg/m<sup>2</sup>

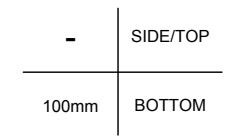


**TRIM**  
NOTE: pipes and edges of trays will be exposed unless recessed or covered

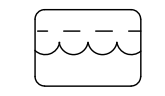

**REMOTE TANKS**  
For 50 ft<sup>2</sup> / 5 m<sup>2</sup> to any size  
Min width 11 1/4" / 29cm

SERVICE			
MANUAL	N/A	N/A	N/A
AUTOMATED	At Wall	At Wall	At Wall

**IRRIGATION**  
It is recommended to install a drain whenever possible. Require GSKY's consultation for > 35' / 10.5 m height wall.

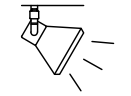


**LIGHTING**  
LED or Metal Halide Lights recommended

Duration	10-12 hrs/day
Color Temp	4000-4500K
Intensity	150fc / 1500 lux (Even Flood)

< 2400	OK		
< 4000	OK	OK	
> 4000		OK	OK

**MAINT. ACCESS**  
Walls over 40' / 12m need additional considerations. See GSKY maintenance manual.

**GV2.1**

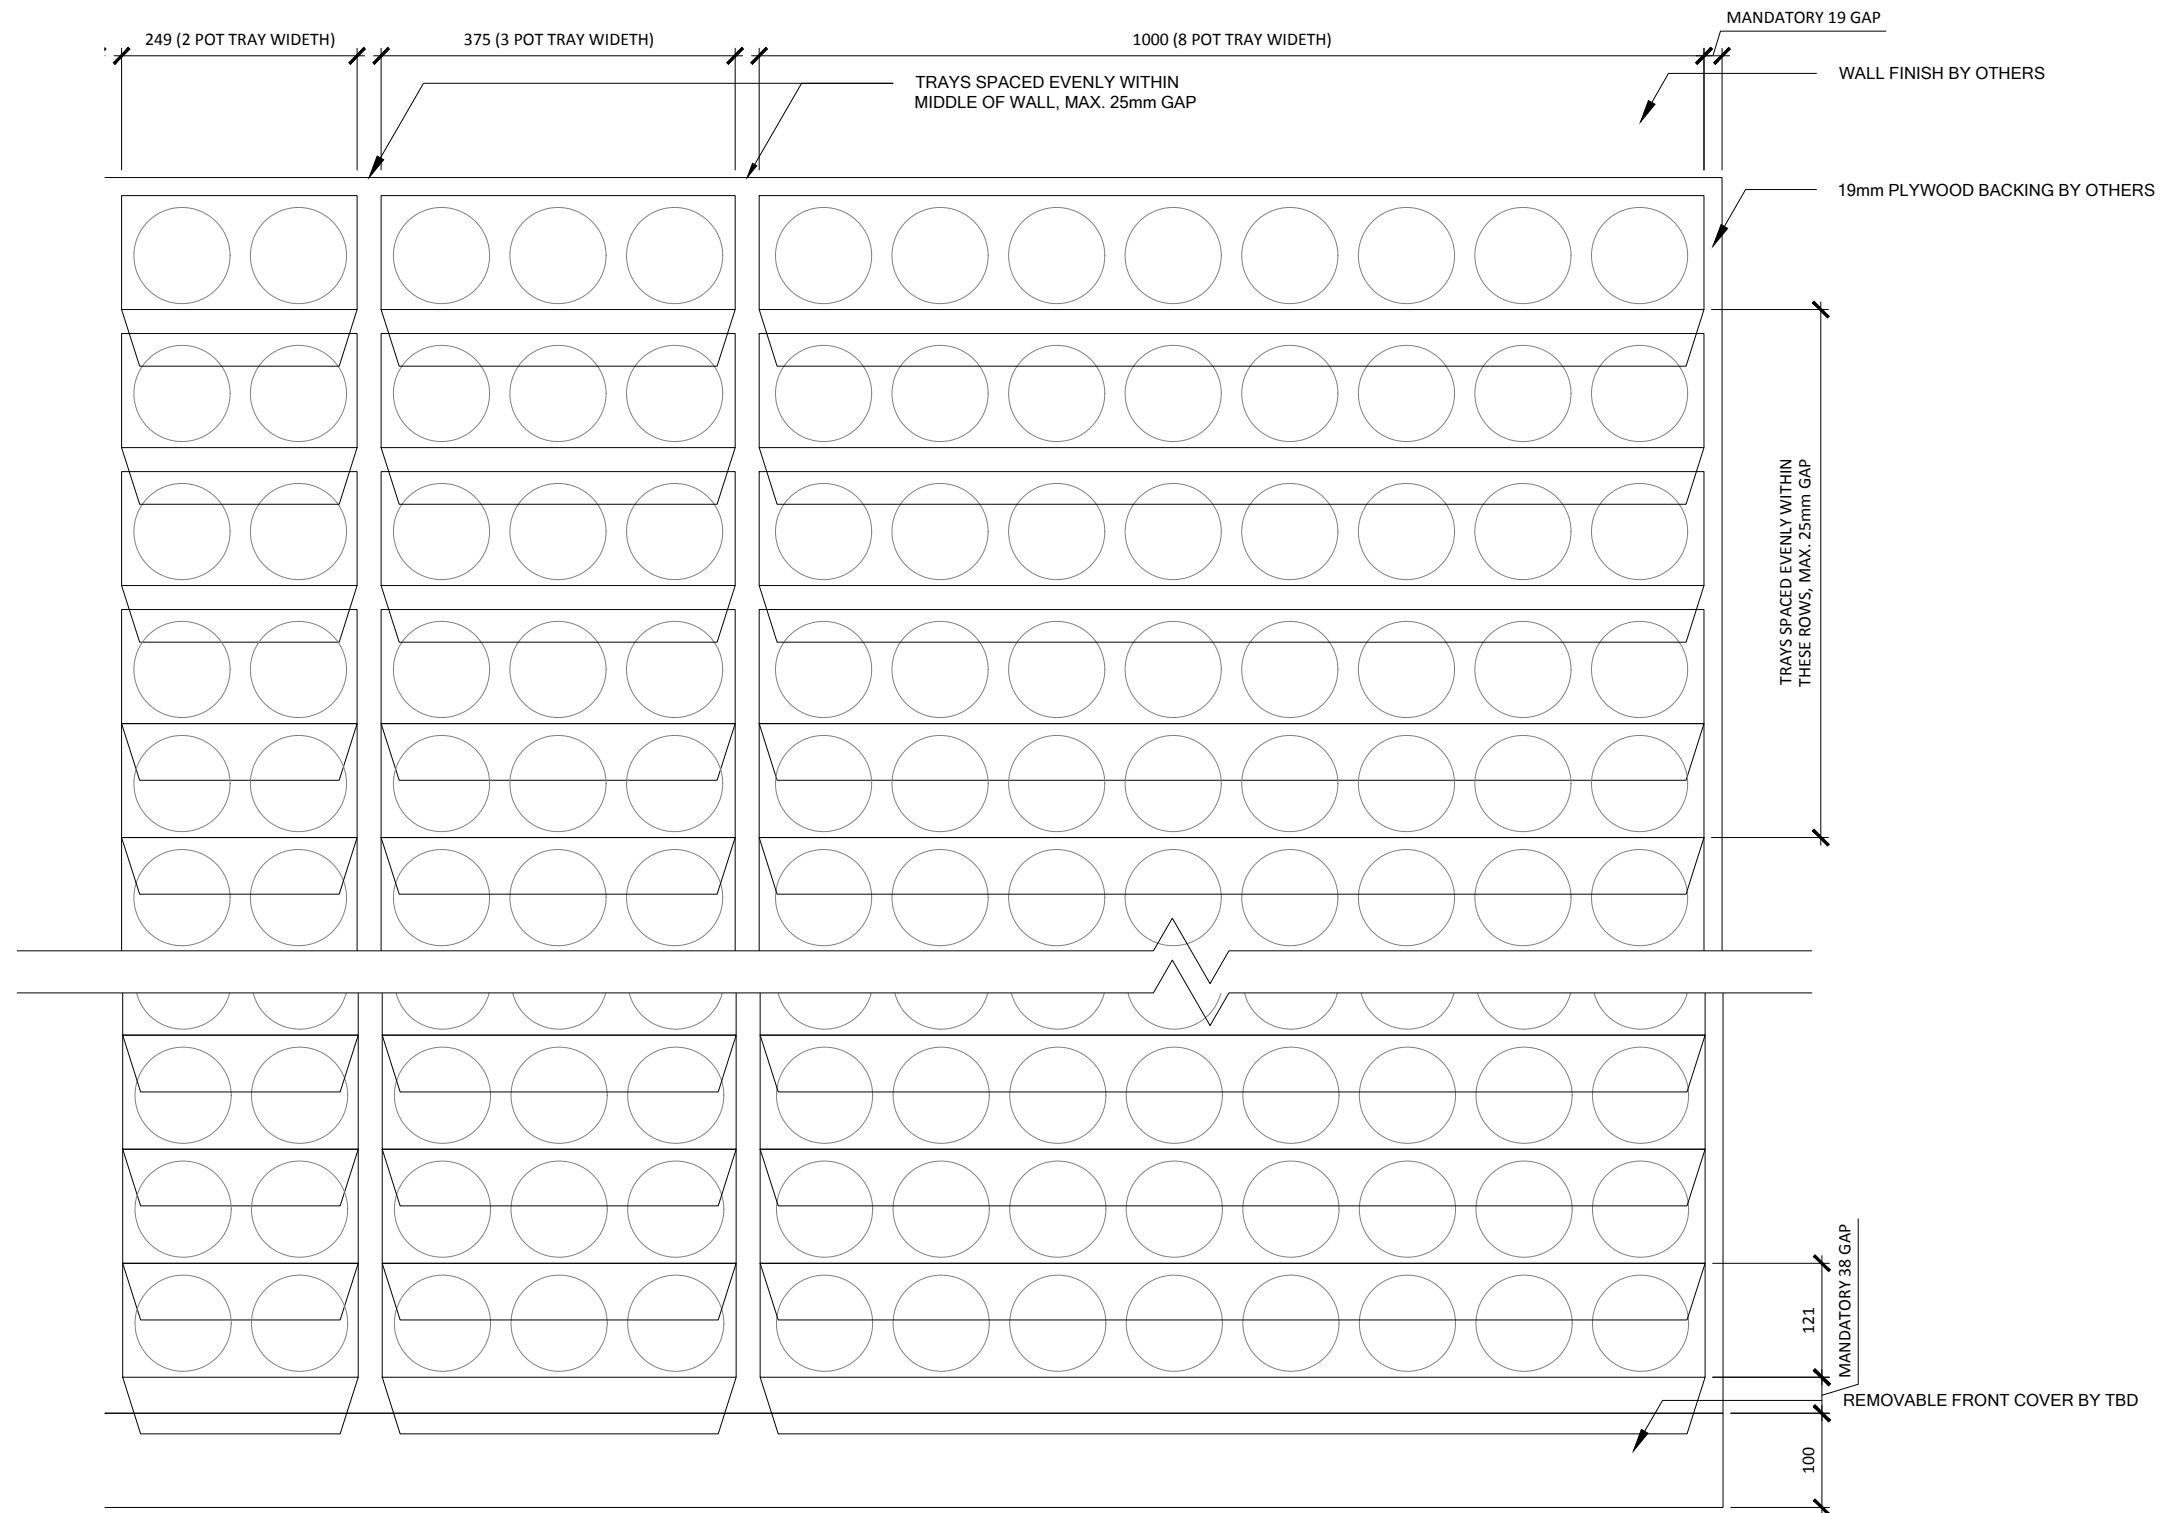

**1 TRAY LAYOUT**  
SCALE: 1:8




**VERSA WALL®**

**VAR-4N TRAY LAYOUT**


VER. 1.1

297x420 mm (A3)

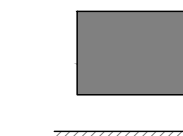


**ABOVE FLOOR**

Weight is 10lbs/ft² 50kg/m²

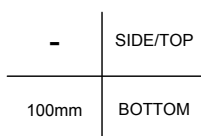

**TRIM**

NOTE: pipes and edges of trays will be exposed unless recessed or covered

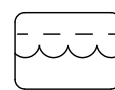


**REMOTE TANKS**

For 50 ft² / 5 m² to any size  
Min width 11 1/4" / 29cm

SERVICE			
MANUAL	N/A	N/A	N/A
AUTOMATED	At Wall	At Wall	At Wall

**IRRIGATION**

It is recommended to install a drain whenever possible. Require GSKy's consultation for > 35' / 10.5 m height wall.

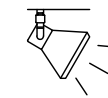

**LIGHTING**

LED or Metal Halide Lights recommended


Duration	10-12 hrs/day
Color Temp	4000-4500K
Intensity	150fc / 1500 lux (Even Flood)




**MAINT. ACCESS**

Walls over 40' / 12m need additional considerations. See GSKy maintenance manual.

**GV3.0**

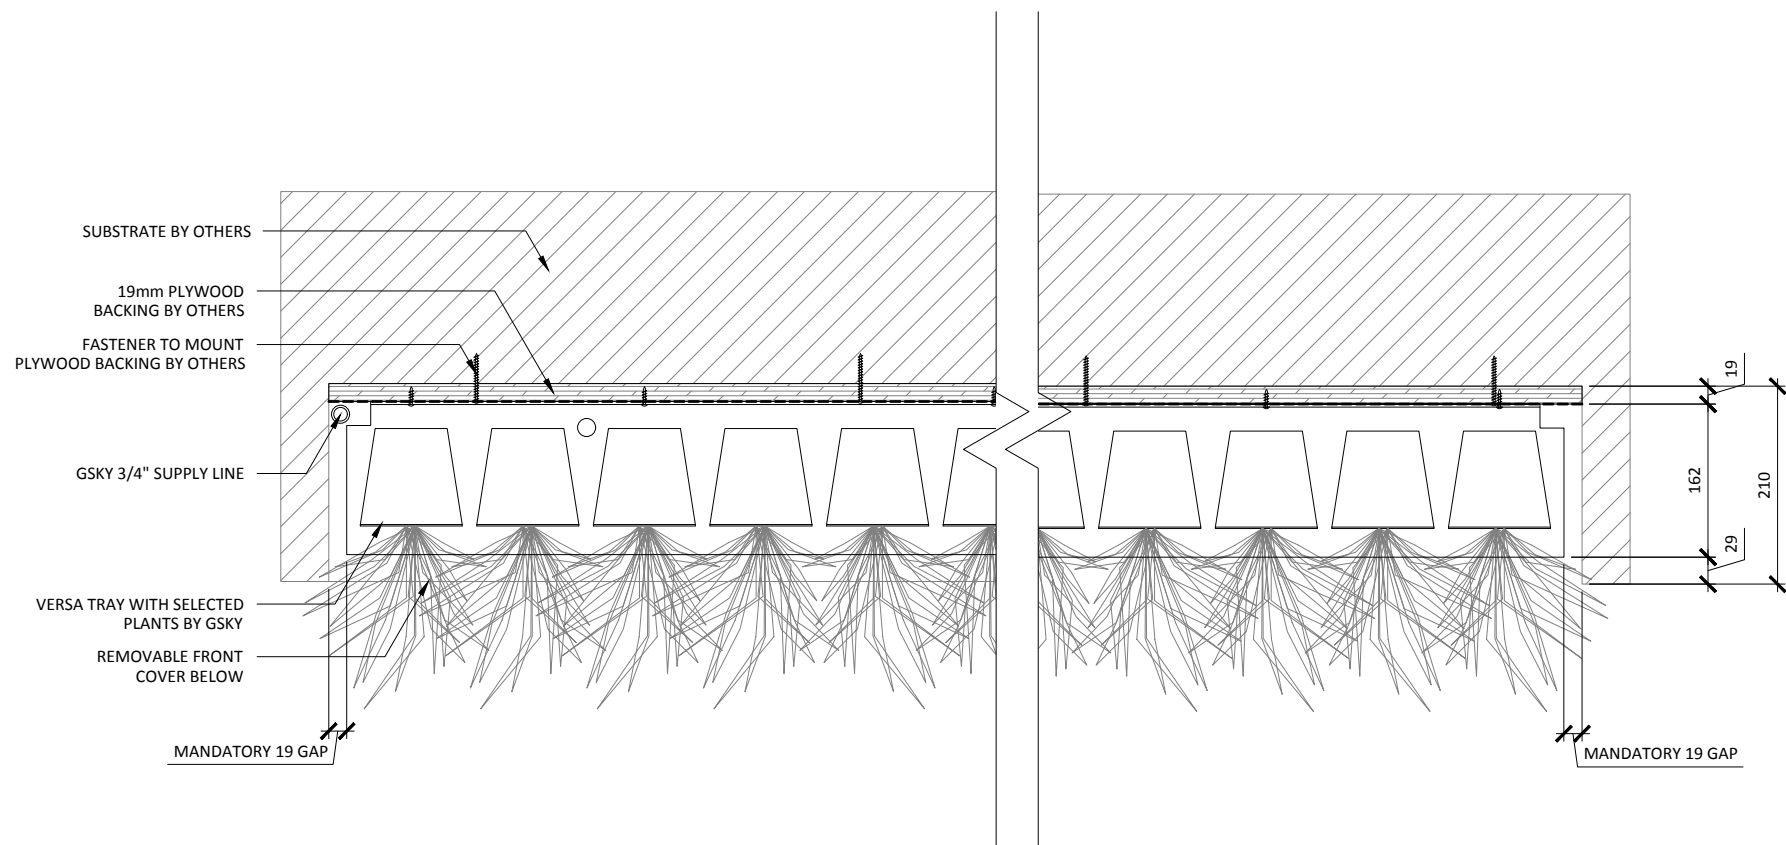

**1** PLAN DETAIL  
SCALE: 1:8

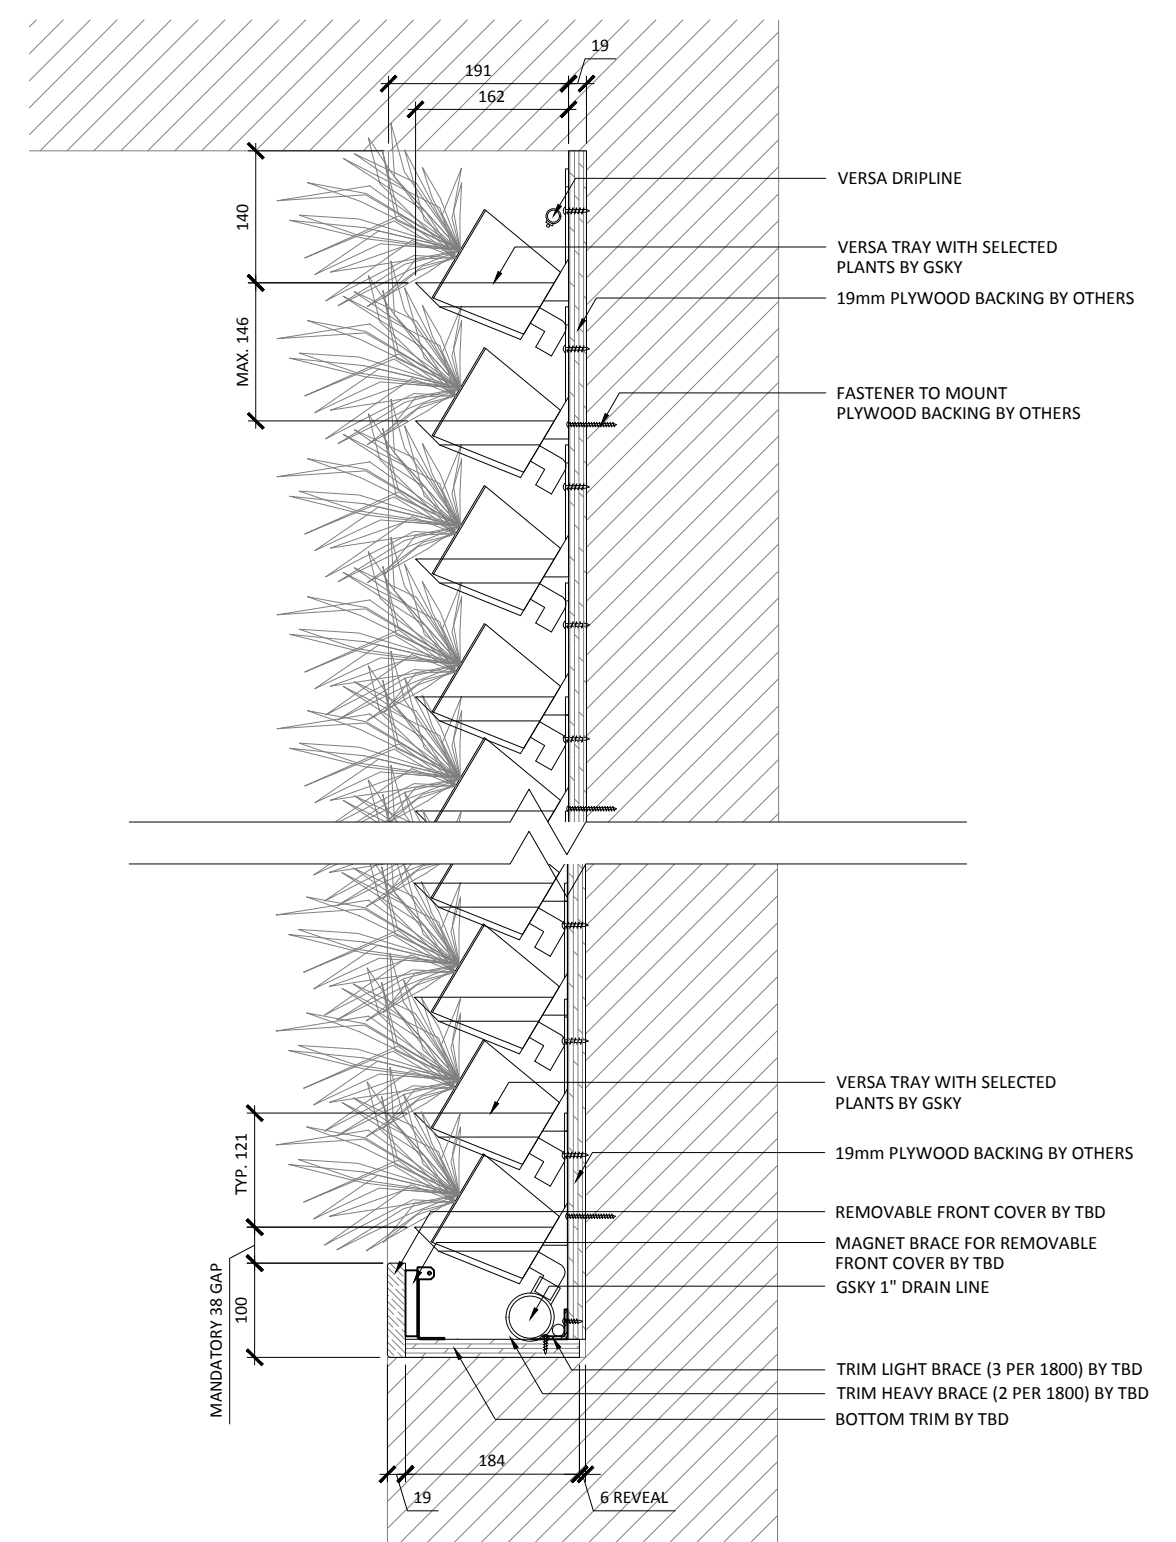

**2** SECTION DETAIL  
SCALE: 1:8



# VERSA WALL®


## VAR-4N DETAILS

VER. 1.1

297x420 mm (A3)


ABOVE FLOOR

Weight is 10lbs/ft² 50kg/m²

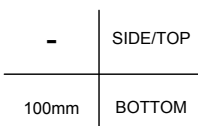

TRIM

NOTE: pipes and edges of trays will be exposed unless recessed or covered

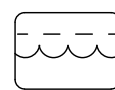

REMOTE TANKS

For 50 ft² / 5 m² to any size  
Min width 11 1/4" / 29cm

SERVICE			
MANUAL	N/A	N/A	N/A
AUTOMATED	At Wall	At Wall	At Wall

IRRIGATION

It is recommended to install a drain whenever possible. Require GSKy's consultation for > 35' / 10.5 m height wall.



LIGHTING

LED or Metal Halide Lights recommended

Duration  
10-12 hrs/day  
Color Temp  
4000-4500K  
Intensity  
150fc / 1500 lux  
(Even Flood)

< 2400	OK		
< 4000	OK	OK	
> 4000		OK	OK

MAINT. ACCESS

Walls over 40' / 12m need additional considerations. See GSKy maintenance manual.

# GV3.1