


- TOP TRIM BY TBD
- 19mm PLYWOOD BACKING BY OTHERS
- GSKY 3/4" SUPPLY LINE
- VERSA TRAYS
- SIDE TRIM BY TBD
- VERSA DRIPLINE
- REMOVABLE FRONT COVER BY TBD
- GSKY TANK
- BASE CABINET BY TBD
- GSKY PCU
- CABINET END CAP BY TBD




VERSA WALL®

TO THE FLOOR / TANKS BELOW WALL
VTB-C0

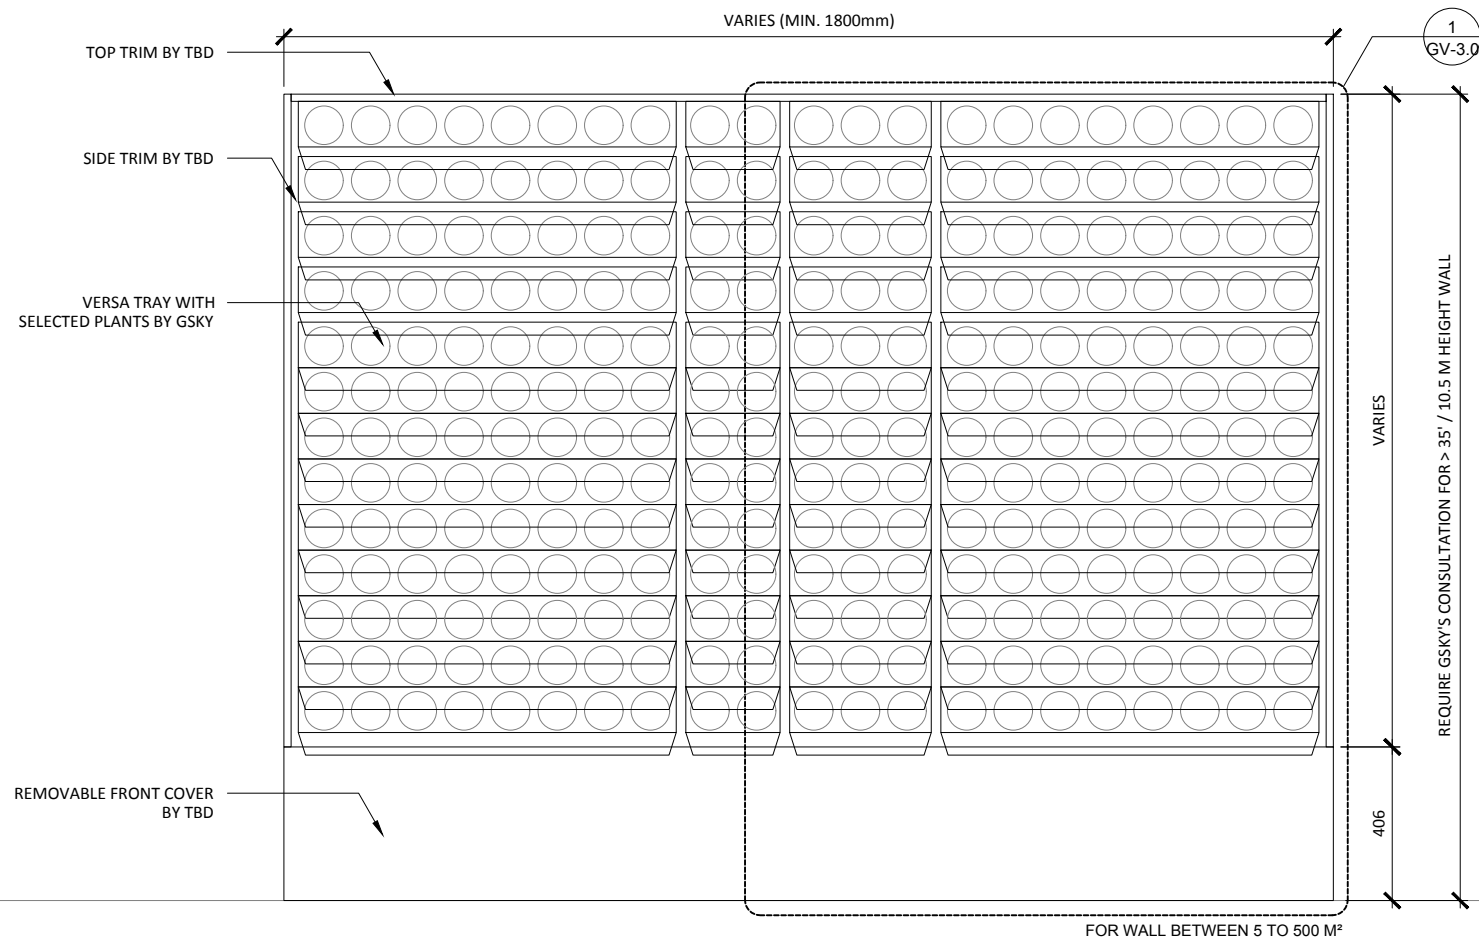


1 ELEVATION
SCALE: 1:20

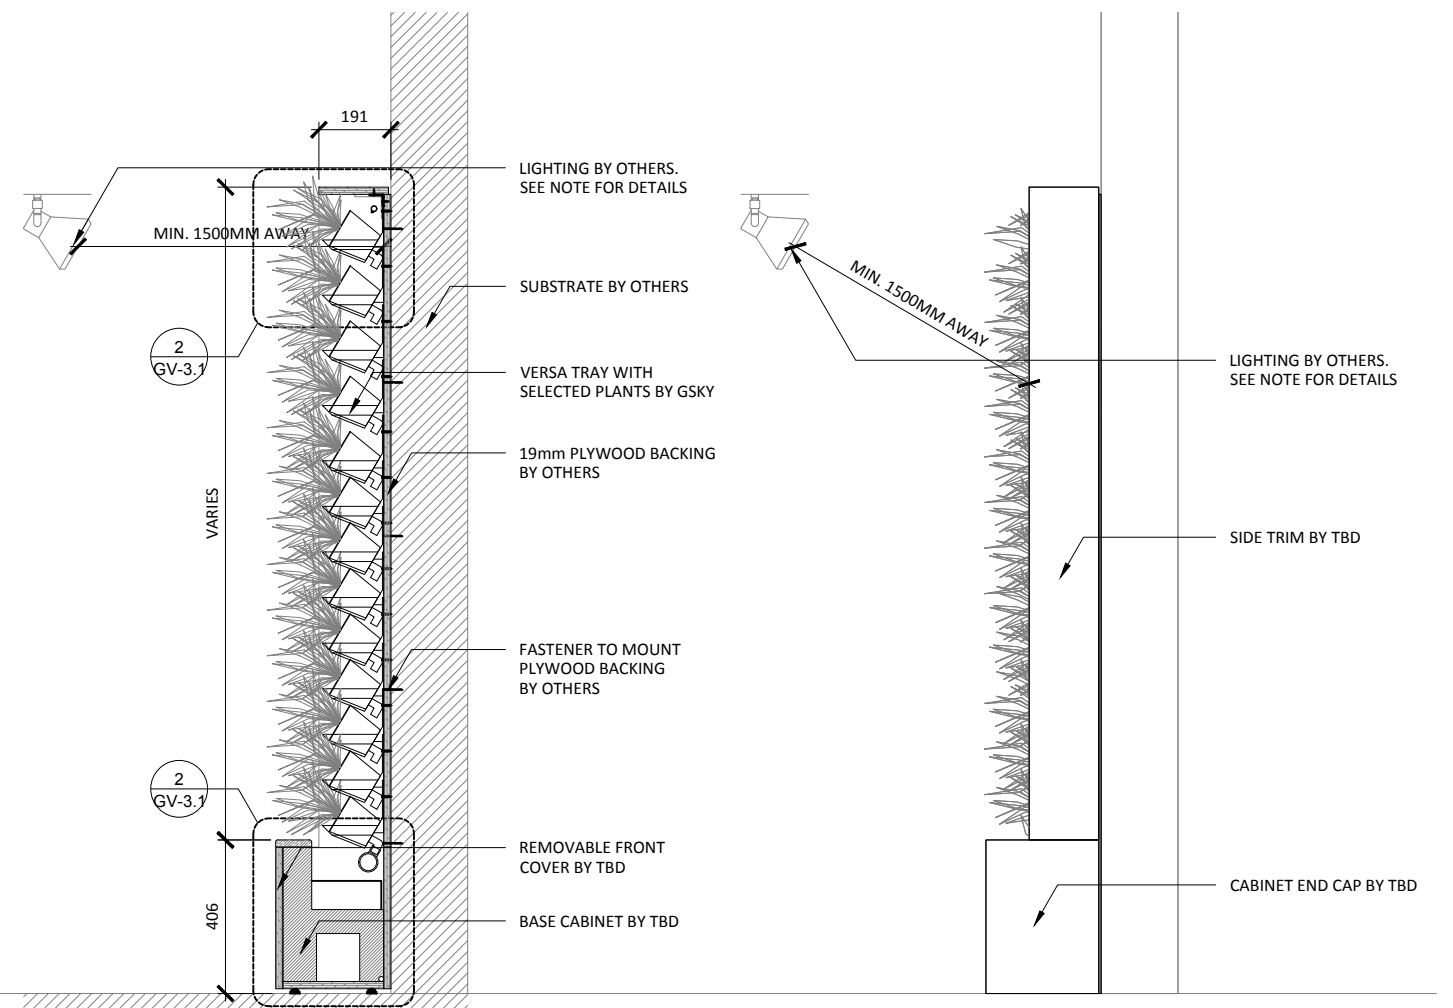

3 SECTION
SCALE: 1:20

4 SIDE
SCALE: 1:20

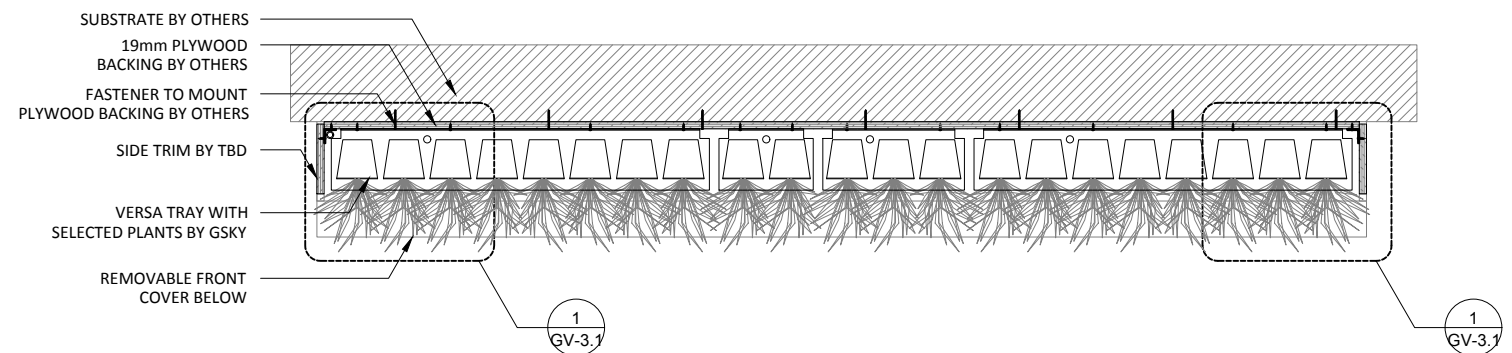

2 PLAN
SCALE: 1:20




VERSA WALL®

VTB-C0 GENERAL OVERVIEW

VER. 1.1

297x420 mm (A3)

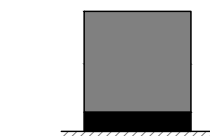


ABOVE FLOOR

Weight is 10lbs/ft² 50kg/m²

19 mm	SIDE/TOP
406 mm	BOTTOM

TRIM

NOTE: pipes and edges of trays will be exposed unless recessed or covered

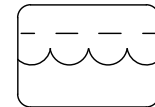


TANKS BELOW WALL

For 50 ft² / 5 m² to 5000 ft² / 500 m²
Min width 50 3/4" / 129cm

SERVICE			
MANUAL	N/A	N/A	N/A
AUTOMATED	At Wall	At Wall	At Wall

IRRIGATION

It is recommended to install a drain whenever possible. Require GSKy's consultation for > 35' / 10.5 m height wall.

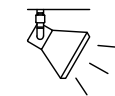

LIGHTING

LED or Metal Halide Lights recommended


Duration	10-12 hrs/day
Color Temp	4000-4500K
Intensity	150fc / 1500 lux (Even Flood)

< 2400	OK			
< 4000	OK	OK		
> 4000		OK	OK	OK


MAINT. ACCESS

Walls over 40' / 12m need additional considerations. See GSKy maintenance manual.

GV1.0

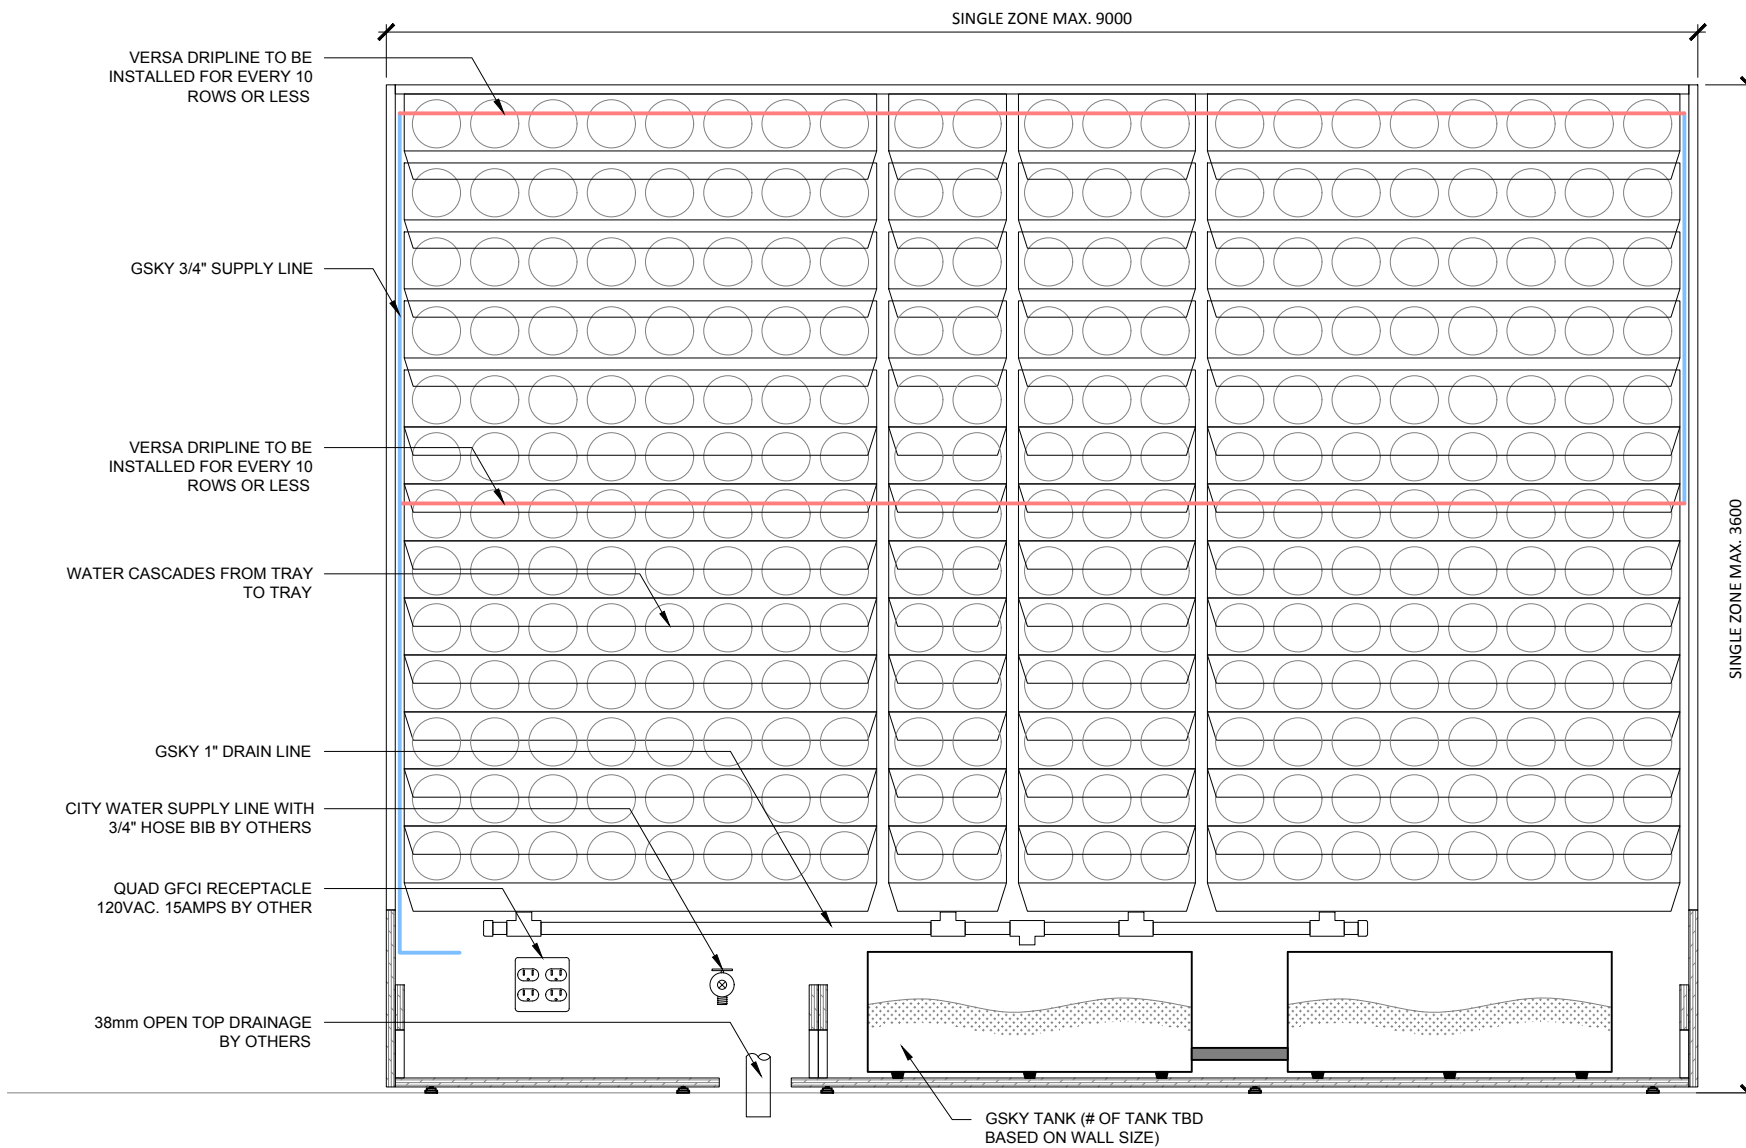

1 ELEVATION
SCALE: 1:16

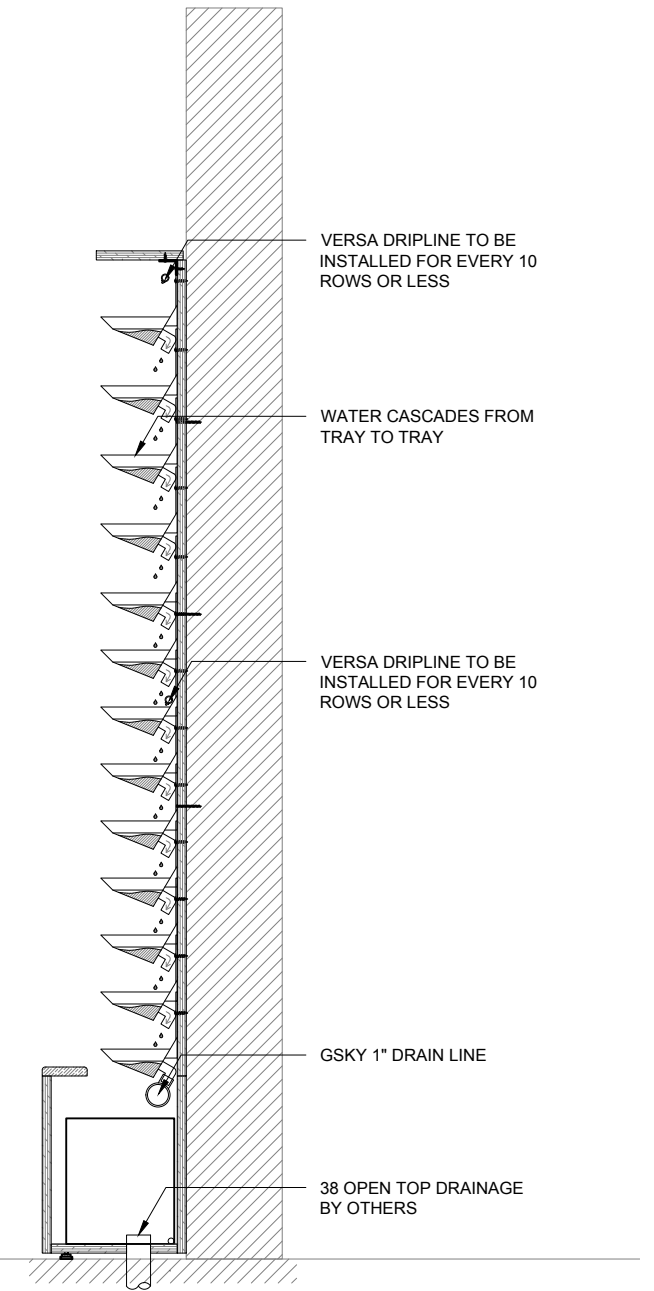

2 SECTION
SCALE: 1:16



VERSA WALL[®]
VTB-C0 IRRIGATION OVERVIEW
VER. 1.1 297x420 mm (A3)

ABOVE FLOOR
Weight is 10lbs/ft² 50kg/m²

19 mm SIDE/TOP
406 mm BOTTOM

TRIM
NOTE: pipes and edges of trays will be exposed unless recessed or covered

TANKS BELOW WALL
For 50 ft² / 5 m² to 5000 ft² / 500 m²
Min width 50 3/4" / 129cm

SERVICE			
MANUAL	N/A	N/A	N/A
AUTOMATED	At Wall	At Wall	At Wall

IRRIGATION
It is recommended to install a drain whenever possible. Require GSky's consultation for > 35' / 10.5 m height wall.


LIGHTING
LED or Metal Halide Lights recommended

Duration 10-12 hrs/day
Color Temp 4000-4500K
Intensity 150fc / 1500 lux (Even Flood)


< 2400	OK			
< 4000	OK	OK		
> 4000		OK	OK	OK

MAINT. ACCESS
Walls over 40' / 12m need additional considerations. See GSky maintenance manual.


GV2.0

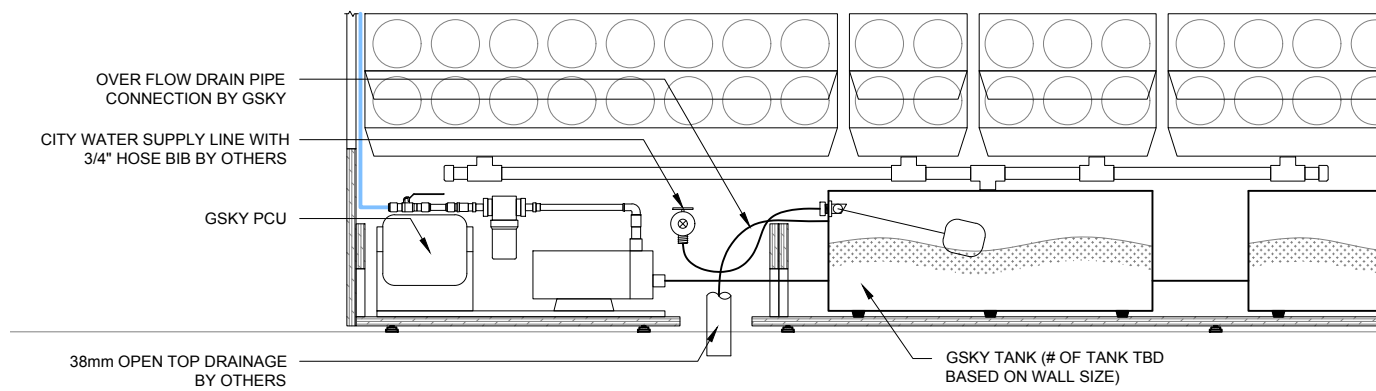


1 IRRIGATION LAYOUT - ELEVATION
SCALE 1:16

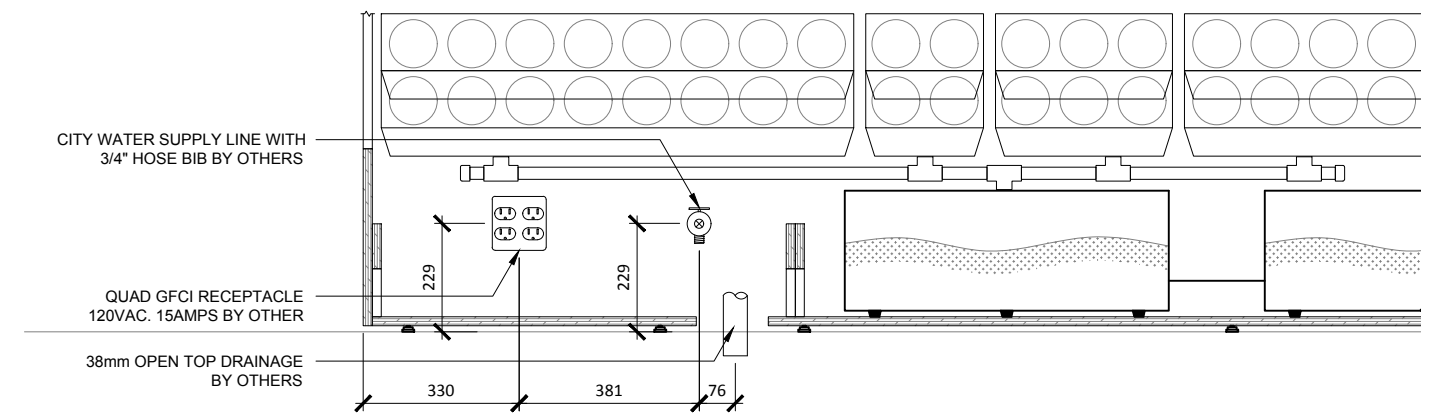

3 MECH. LAYOUT - ELEVATION
SCALE 1:16

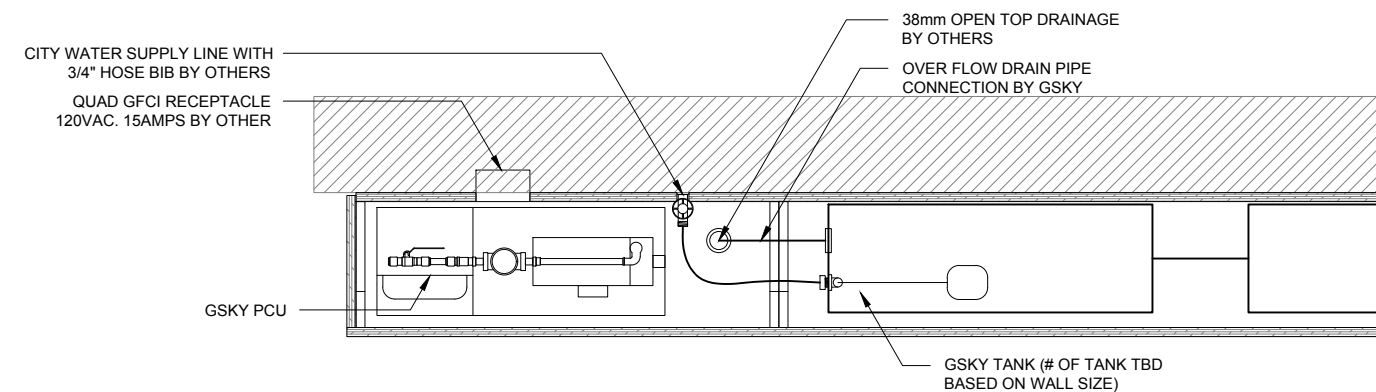

2 IRRIGATION LAYOUT - PLAN
SCALE 1:16

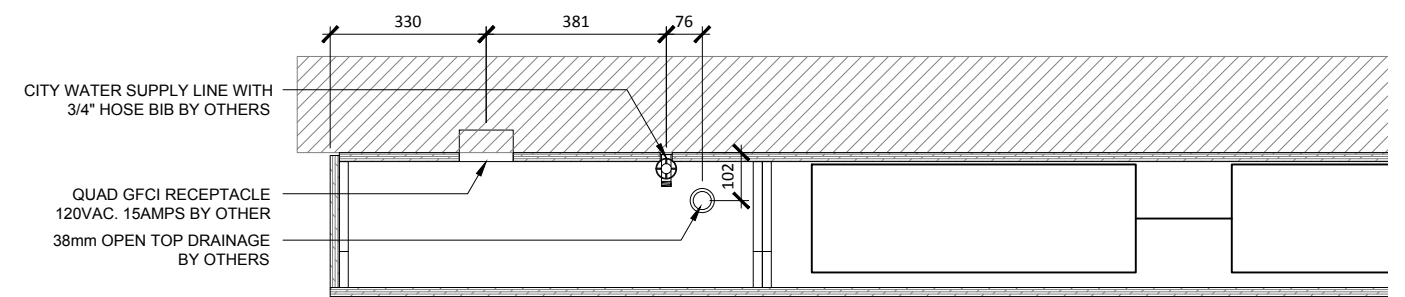


2 MECH. LAYOUT - PLAN
SCALE 1:16



VERSA WALL[®]
VTB-C0 IRRIGATION SYSTEM LEFT

VER. 1.1

297x420 mm (A3)

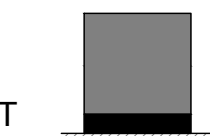


ABOVE FLOOR

Weight is 10lbs/ft² 50kg/m²

19 mm	SIDE/TOP
406 mm	BOTTOM

TRIM

NOTE: pipes and edges of trays will be exposed unless recessed or covered

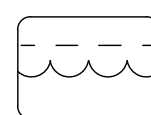


TANKS BELOW WALL

For 50 ft² / 5 m² to 5000 ft² / 500 m²
Min width 50 3/4" / 129cm

SERVICE			
MANUAL	N/A	N/A	N/A
AUTOMATED	At Wall	At Wall	At Wall

IRRIGATION

It is recommended to install a drain whenever possible. Require GSKy's consultation for > 35' / 10.5 m height wall.

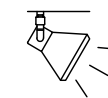

LIGHTING

LED or Metal Halide Lights recommended


Duration
10-12 hrs/day
Color Temp
4000-4500K
Intensity
150fc / 1500 lux
(Even Flood)

< 2400	OK			
< 4000	OK	OK		
> 4000		OK	OK	OK

MAINT. ACCESS

Walls over 40' / 12m need additional considerations. See GSKy maintenance manual.

GV2.1

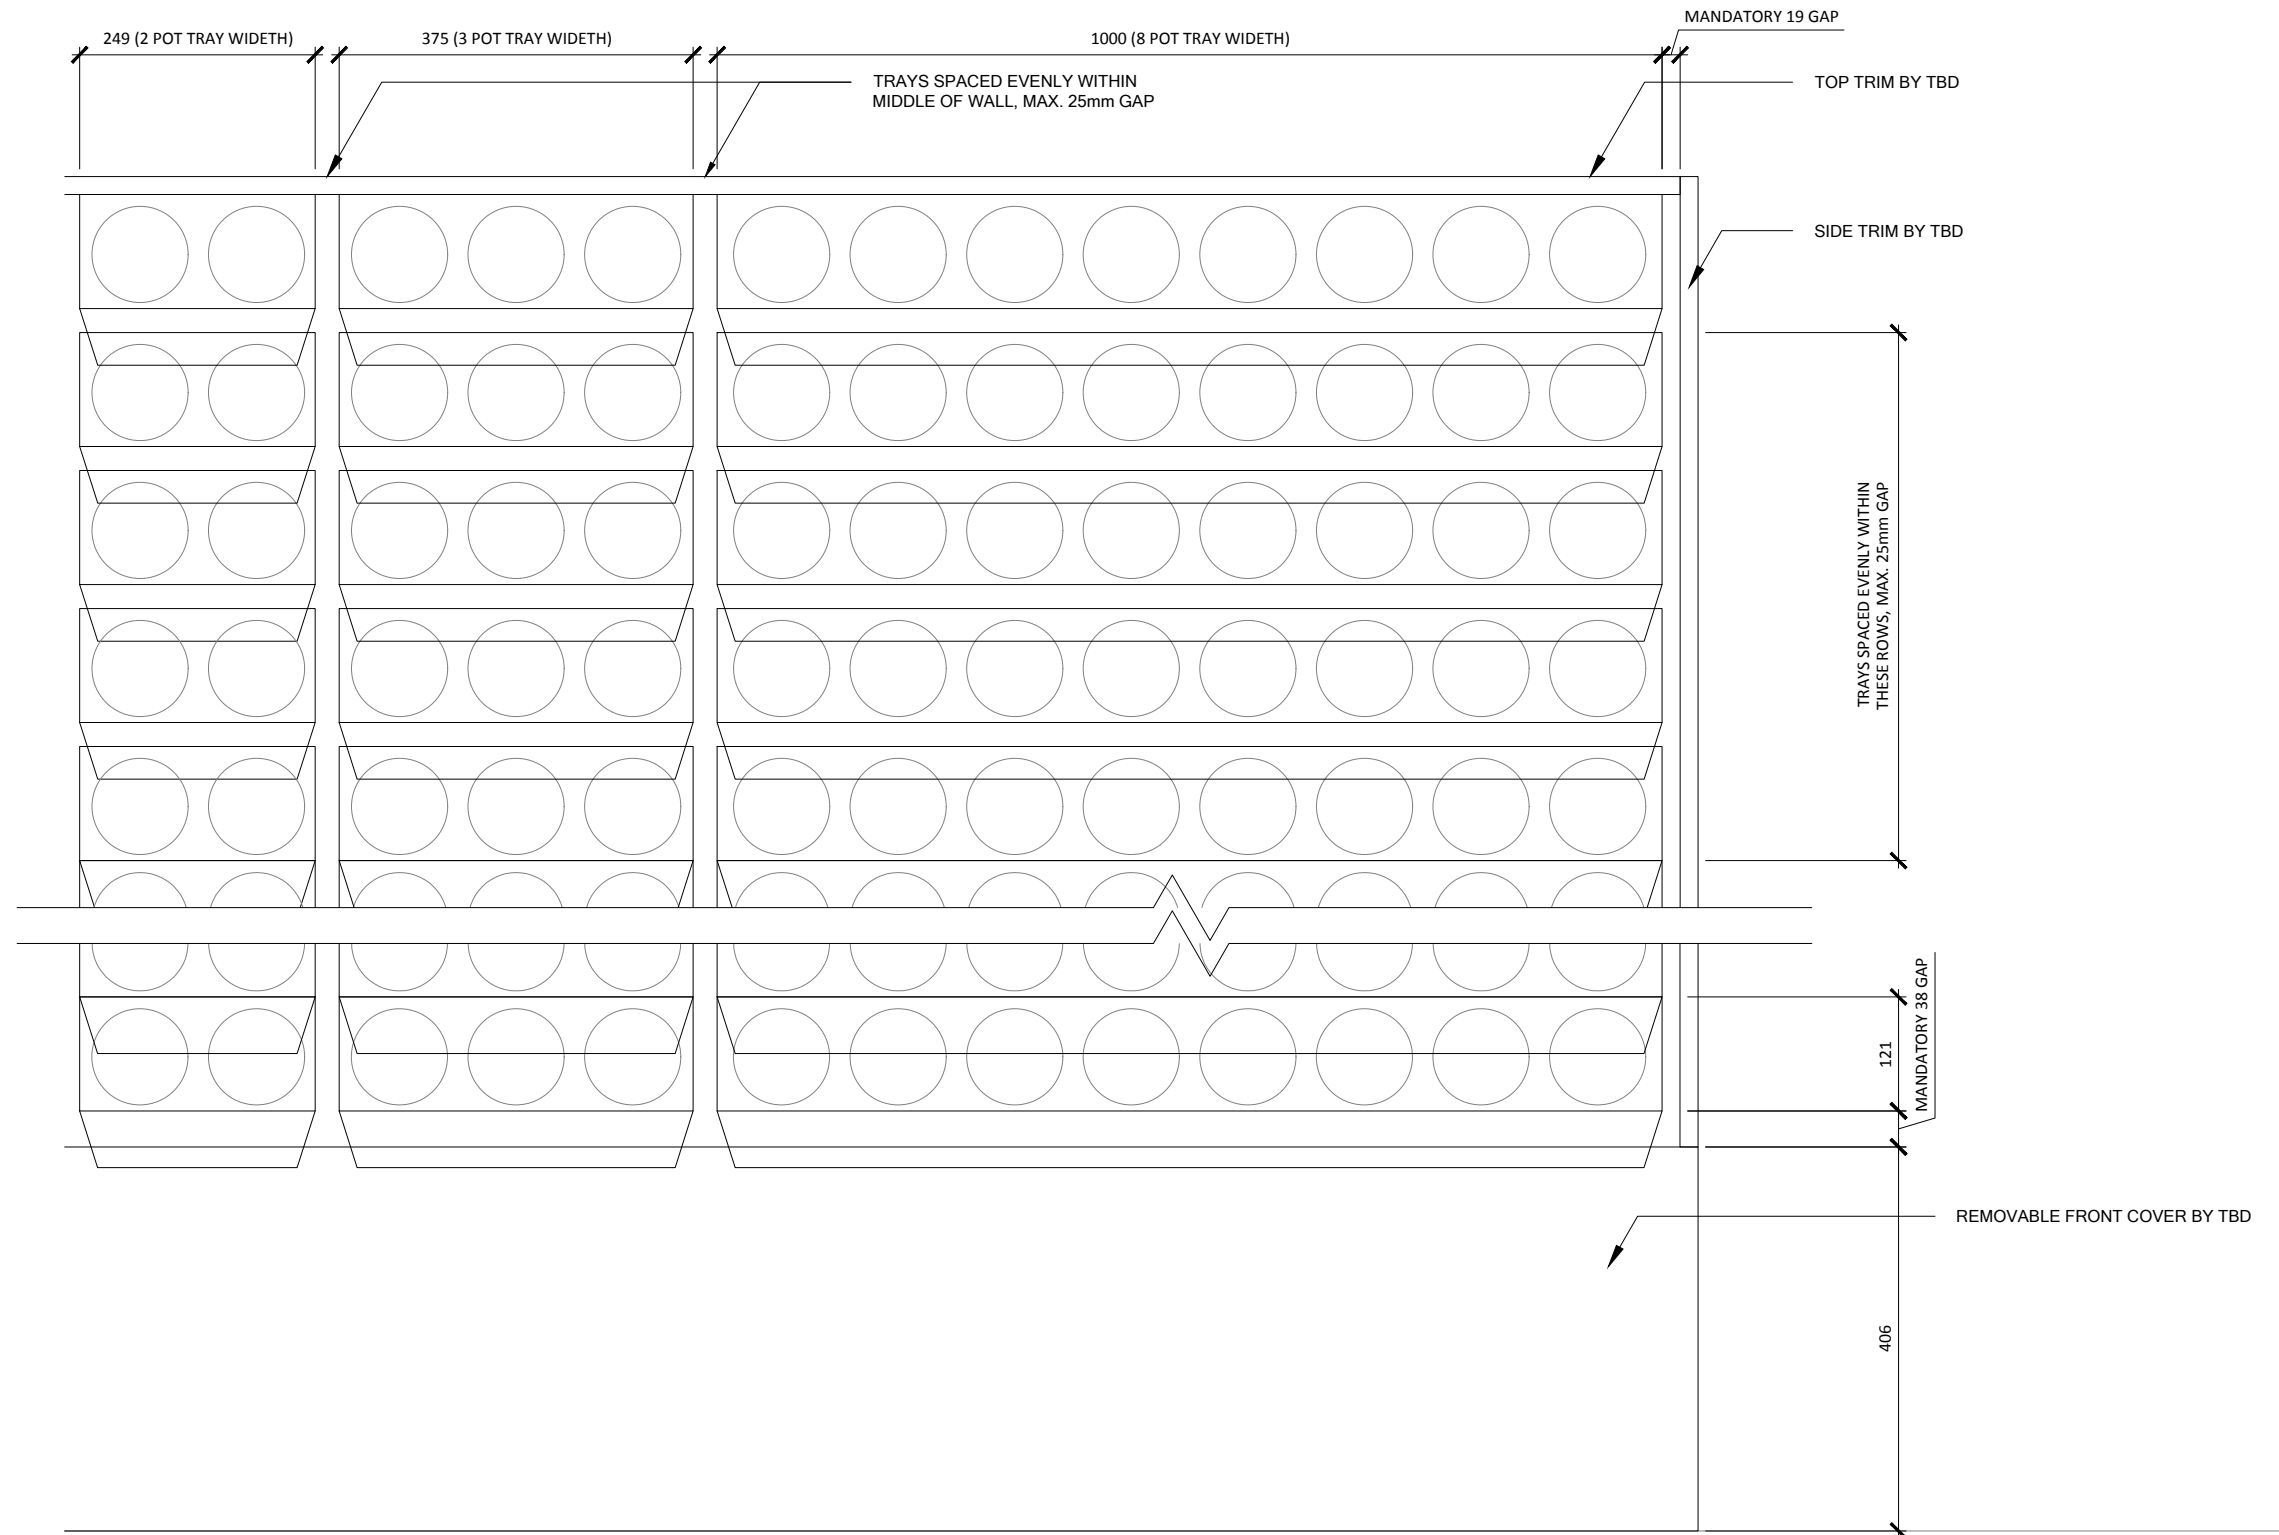

1 TRAY LAYOUT
SCALE: 1:8




VERSA WALL®

VTB-C0 TRAY LAYOUT

VER. 1.1

297x420 mm (A3)

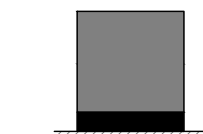


ABOVE FLOOR

Weight is 10lbs/ft² 50kg/m²

19 mm	SIDE/TOP
406 mm	BOTTOM

TRIM

NOTE: pipes and edges of trays will be exposed unless recessed or covered

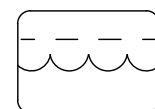

TANKS BELOW WALL

For 50 ft² / 5 m² to 5000 ft² / 500 m²
Min width 50 3/4" / 129cm

SERVICE			
MANUAL	N/A	N/A	N/A
AUTOMATED	At Wall	At Wall	At Wall

IRRIGATION

It is recommended to install a drain whenever possible. Require GSKy's consultation for > 35' / 10.5 m height wall.



LIGHTING

LED or Metal Halide Lights recommended


Duration	10-12 hrs/day
Color Temp	4000-4500K
Intensity	150fc / 1500 lux (Even Flood)




MAINT. ACCESS

Walls over 40' / 12m need additional considerations. See GSKy maintenance manual.

GV3.0

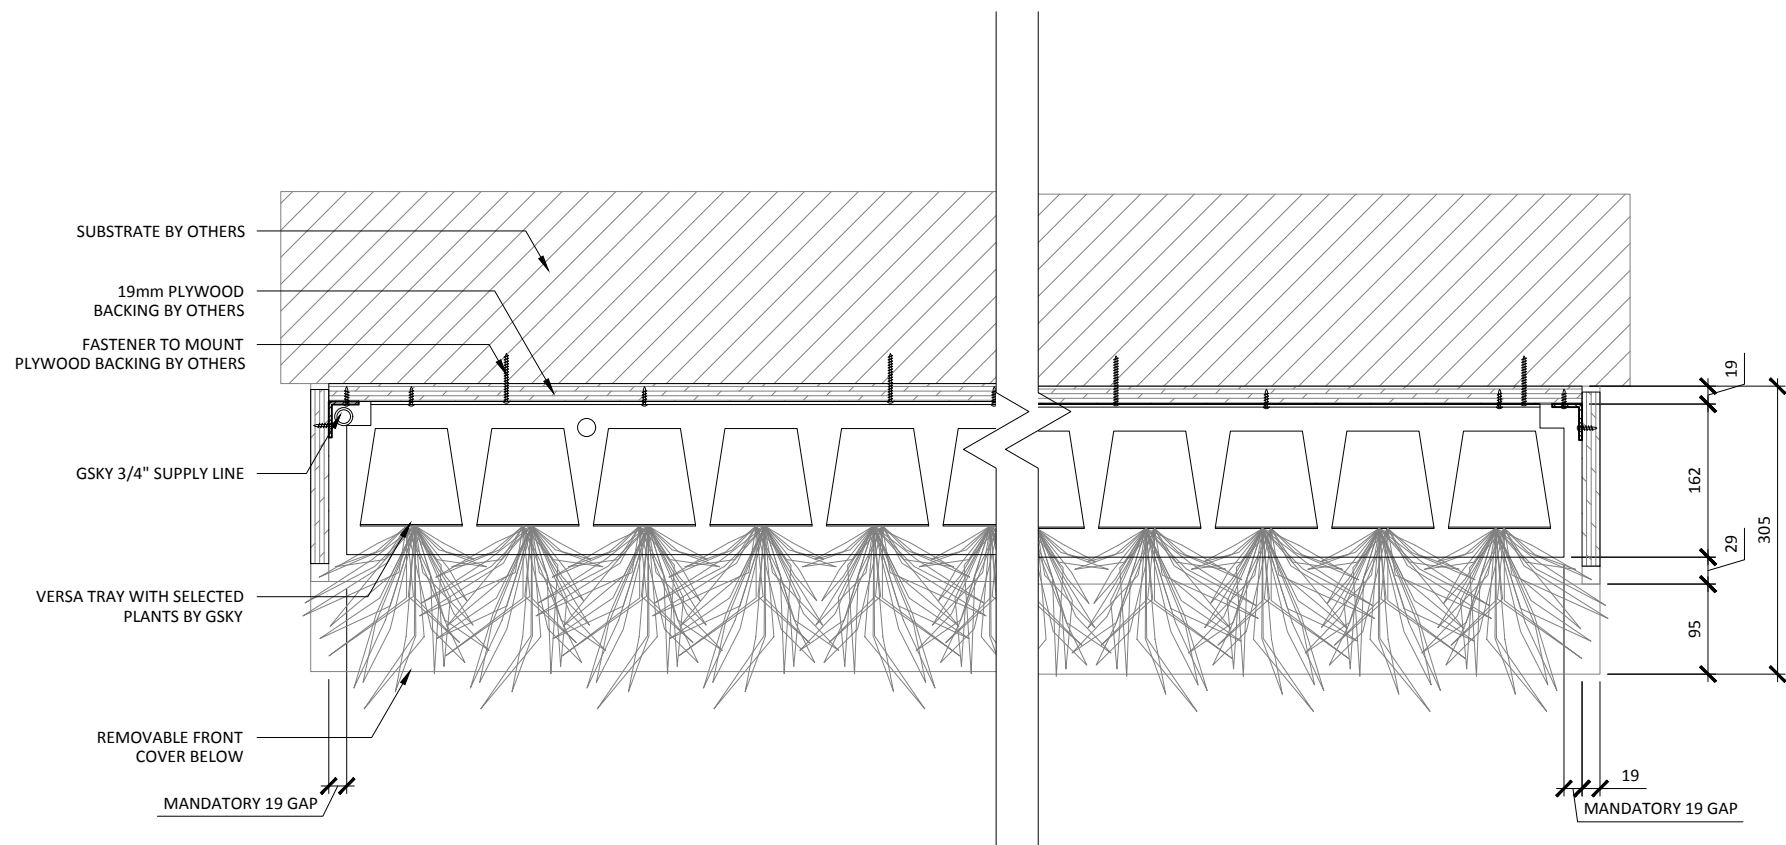

1 PLAN DETAIL
SCALE: 1:8

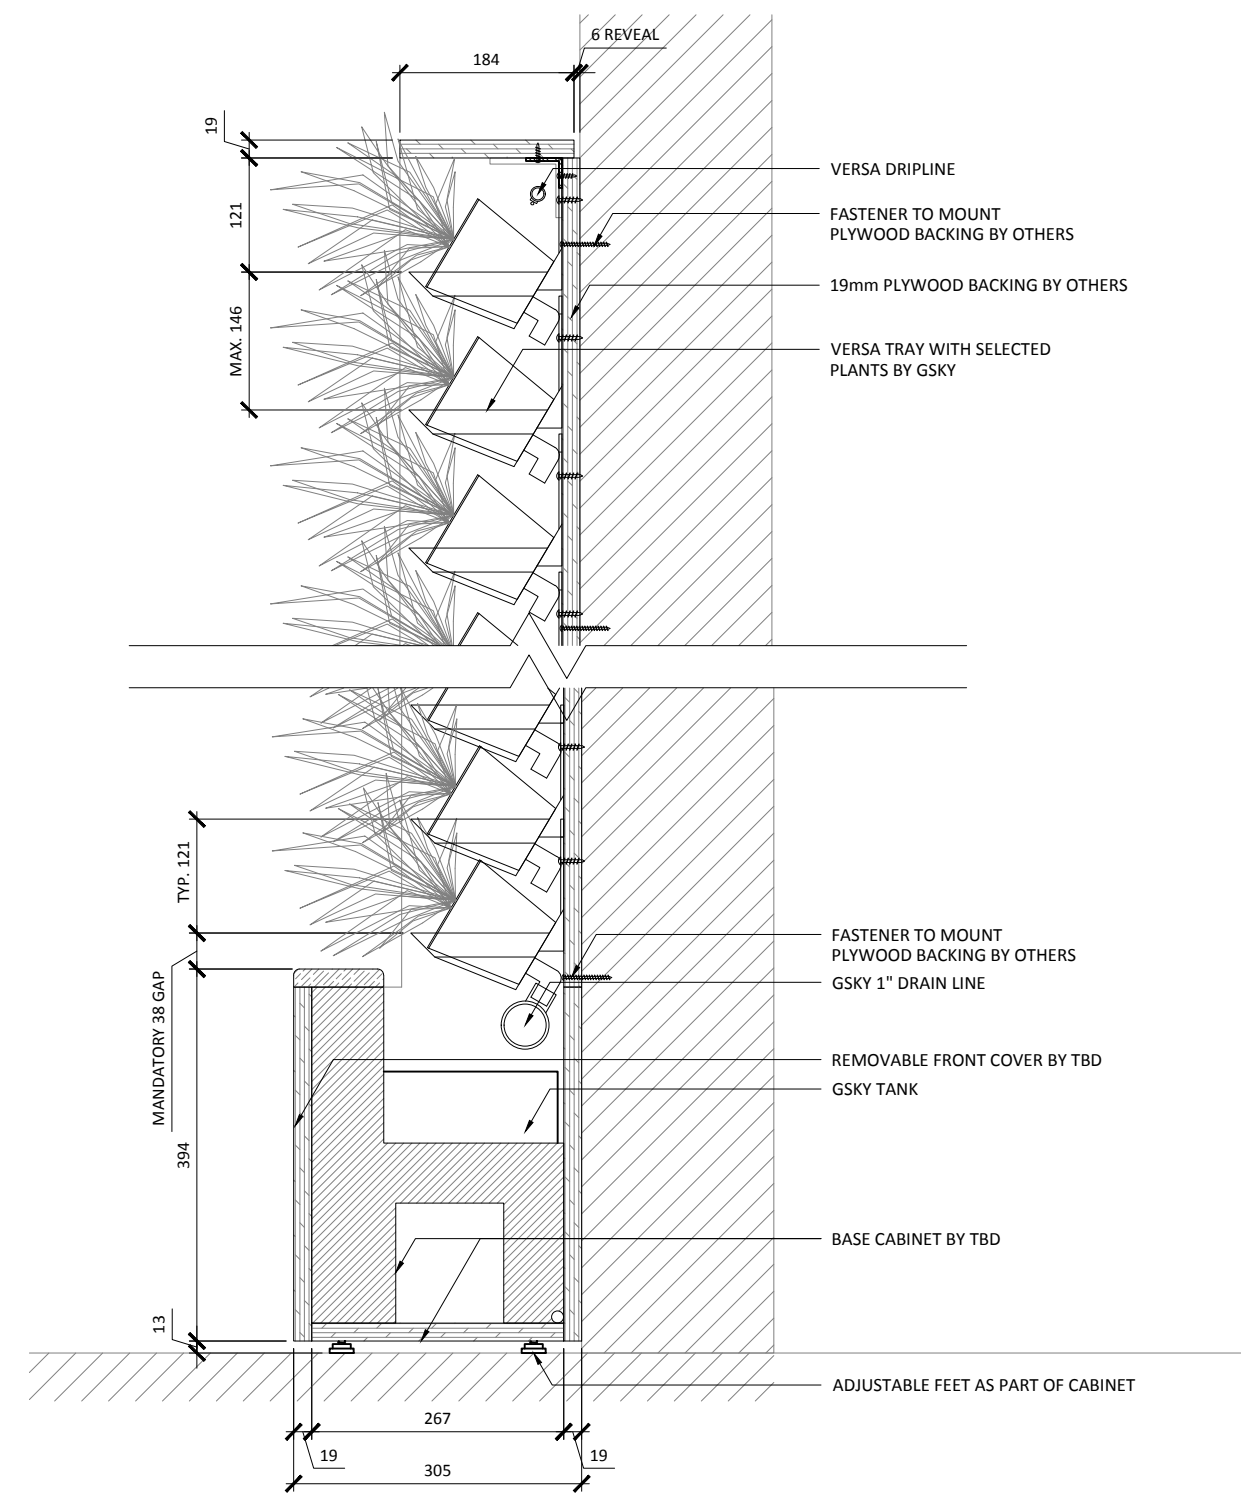

2 SECTION DETAIL
SCALE: 1:8




VERSA WALL®

VTB-C0 DETAILS

VER. 1.1

297x420 mm (A3)

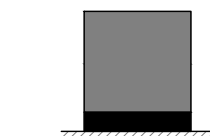


ABOVE FLOOR

Weight is 10lbs/ft² 50kg/m²

19 mm	SIDE/TOP
406 mm	BOTTOM

TRIM

NOTE: pipes and edges of trays will be exposed unless recessed or covered

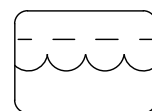

TANKS BELOW WALL

For 50 ft² / 5 m² to 5000 ft² / 500 m²
Min width 50 3/4" / 129cm

SERVICE			
MANUAL	N/A	N/A	N/A
AUTOMATED	At Wall	At Wall	At Wall

IRRIGATION

It is recommended to install a drain whenever possible. Require GSKy's consultation for > 35' / 10.5 m height wall.



LIGHTING

LED or Metal Halide Lights recommended

Duration	10-12 hrs/day
Color Temp	4000-4500K
Intensity	150fc / 1500 lux (Even Flood)

MAINT. ACCESS				
< 2400	OK			
< 4000	OK	OK		
> 4000		OK	OK	OK

MAINT. ACCESS

Walls over 40' / 12m need additional considerations. See GSKy maintenance manual.

GV3.1