

— VERSA TRAYS

— VERSA DRIPLINE

— REMOVABLE FRONT COVER BY TBD

— GSKY TANK


— BASE CABINET BY TBD

— GSKY PCU




VERSA WALL®


TO THE FLOOR / TANKS BELOW WALL
VTB-CN

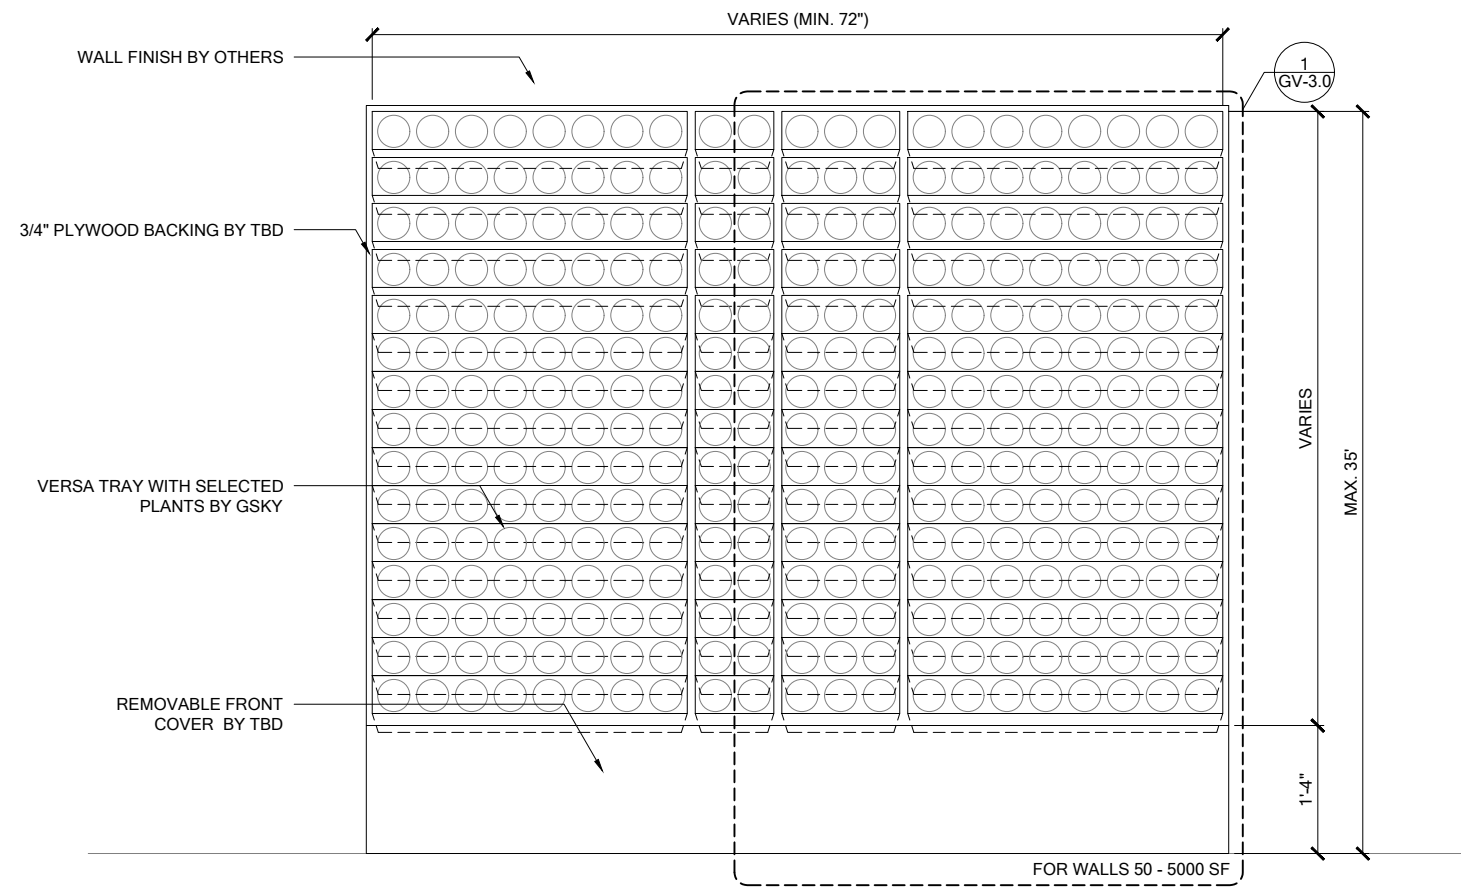

1 ELEVATION
SCALE 1/2" = 1'-0"

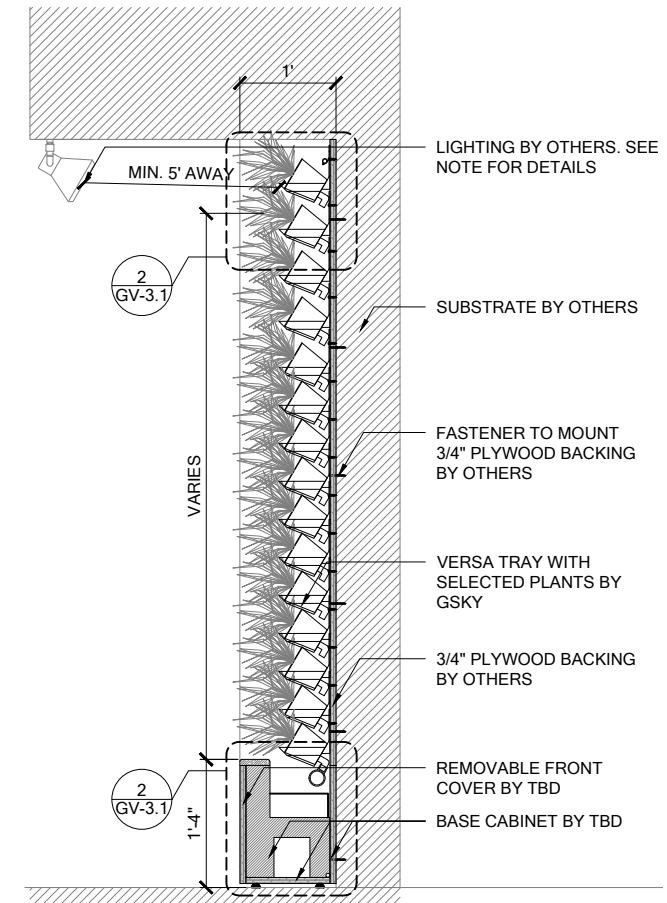


3 SECTION
SCALE 1/2" = 1'-0"

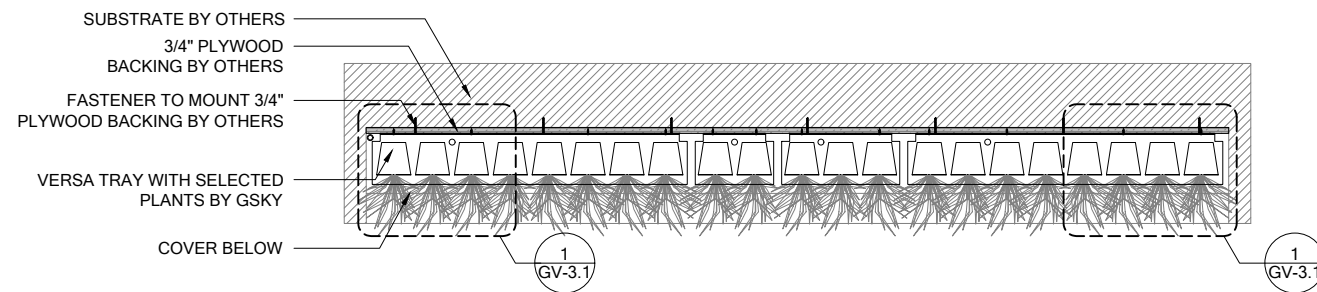


2 PLAN
SCALE 1/2" = 1'-0"




VERSA WALL[®]
VTB-CN GENERAL OVERVIEW
VER. 1.1 11x17" (A3)

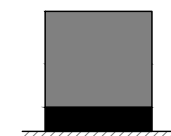

TO FLOOR
Weight is 10lbs/ft² / 50kg/m²

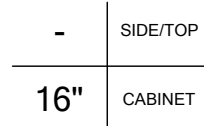

TRIM
16"
CABINET
Note: pipes and edges of trays will be exposed unless recessed or covered

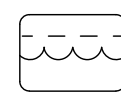

TANKS BELOW WALL
For 50 ft² / 5 m² to 5000 ft² / 500 m²
Min width 72" / 183cm

SERVICE			
MANUAL	In Building	In Building	Optional
AUTOMATED	At Wall	At Wall	Optional

IRRIGATION
It is recommended to install a drain whenever possible. Pump distance to the top of the wall must be < 35' / 10.5 m.




LIGHTING
LED or Metal Halide Lights recommended

	Duration	Color Temp	Intensity
	10-12 hrs/day	4000-4500K	150fc / 1500 lux (Even Flood)


< 8'	OK			
< 13'	OK	OK		
> 13'		OK	OK	OK

MAINT. ACCESS
Walls over 40' / 12m need additional considerations. See Gsky maintenance manual.

GV1.0

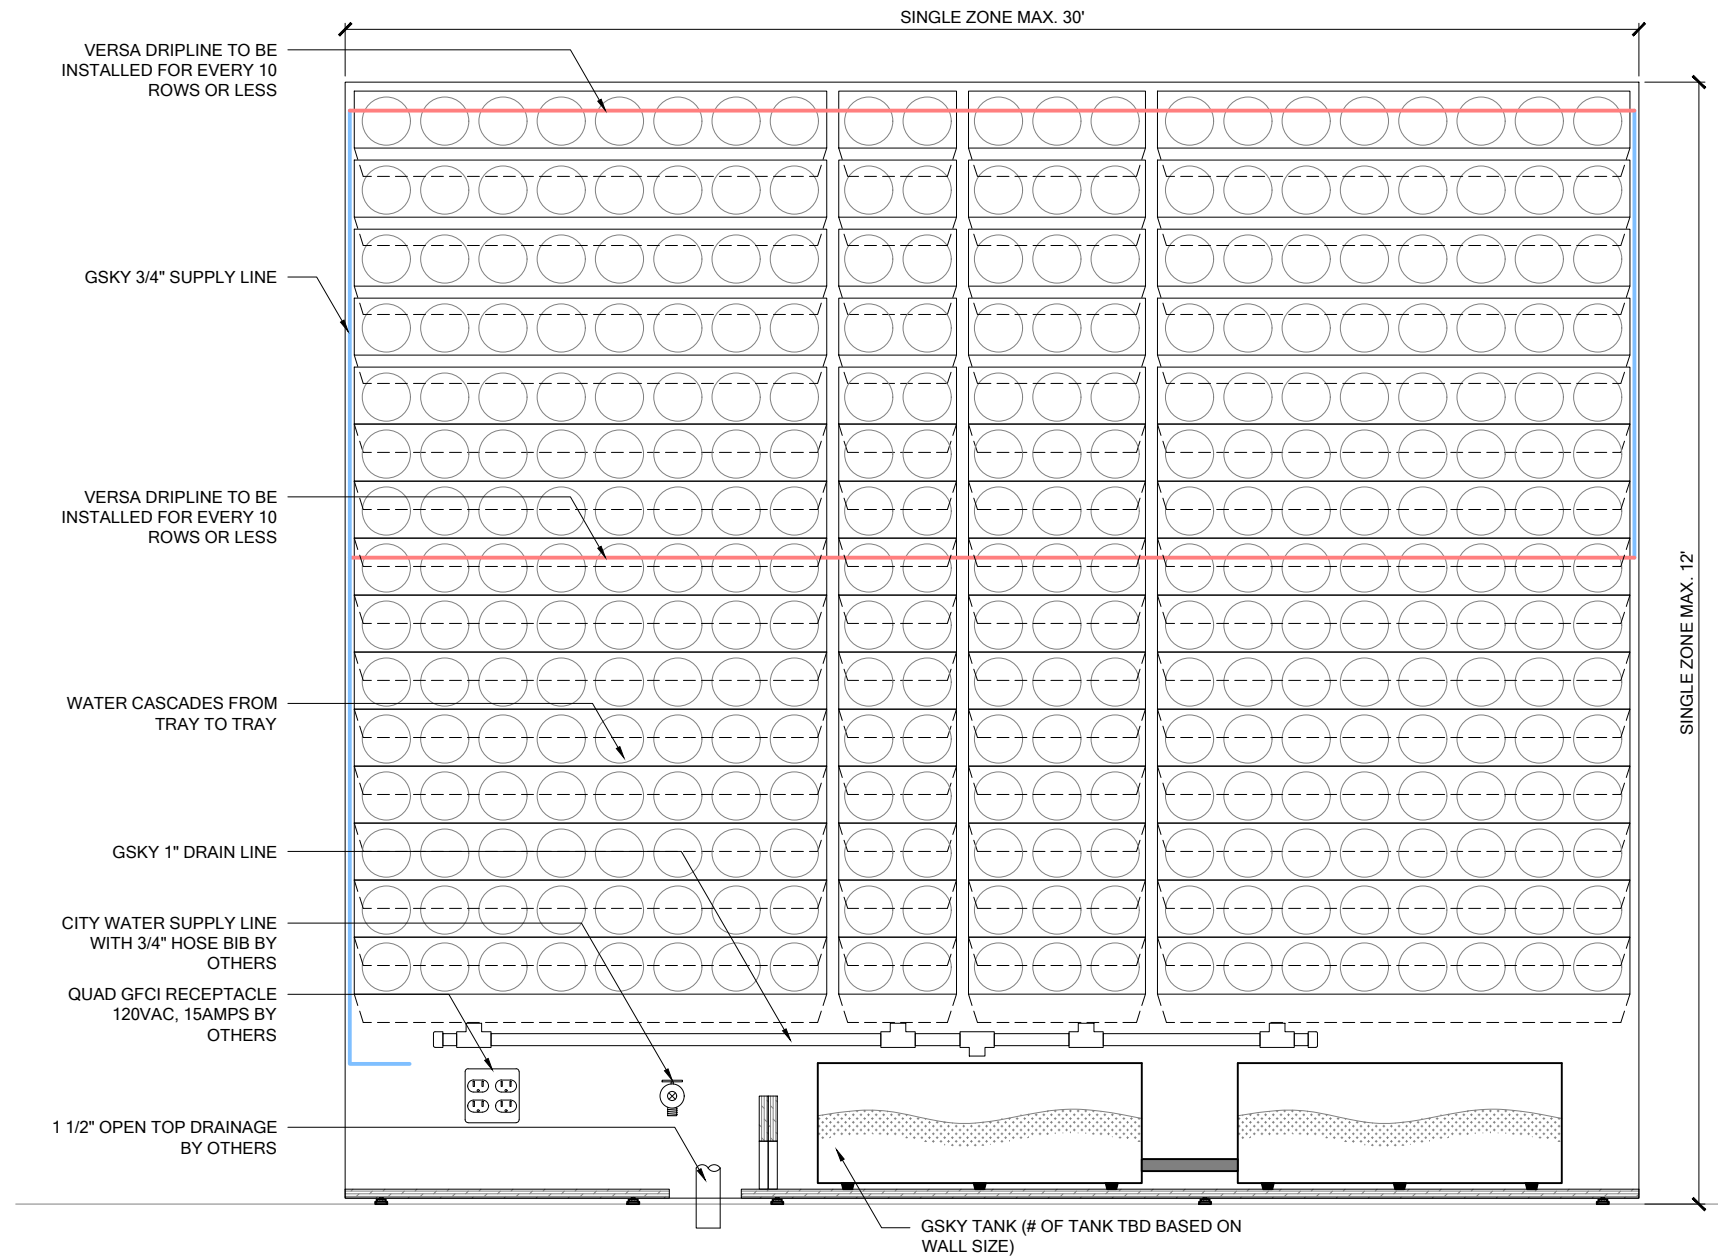


1 ELEVATION
SCALE 3/4" = 1'-0"

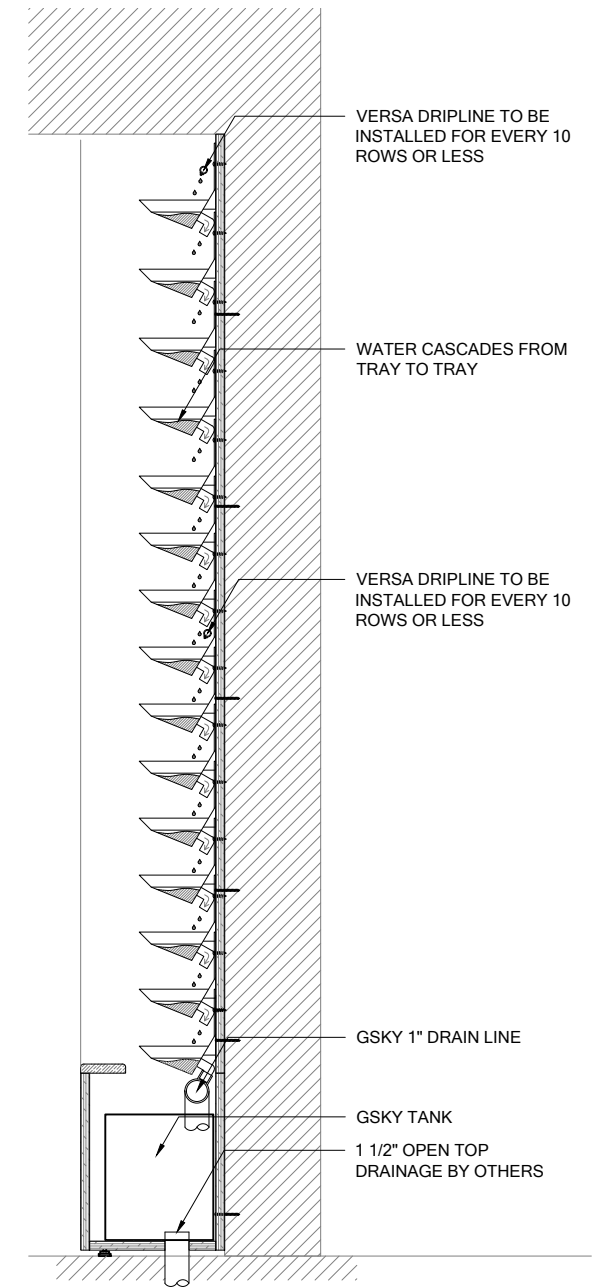

2 SECTION
SCALE 3/4" = 1'-0"




VERSA WALL[®]
VTB-CN IRRIGATION OVERVIEW
VER. 1.1 11x17" (A3)

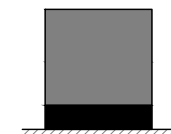

TO FLOOR
Weight is 10lbs/ft² 50kg/m²

-	SIDE/TOP
16"	CABINET

TRIM
Note: pipes and edges of trays will be exposed unless recessed or covered

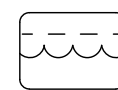

TANKS BELOW WALL
For 50 ft² / 5 m² to 5000 ft² / 500 m²
Min width 72" / 183cm

SERVICE			
MANUAL	In Building	In Building	Optional
AUTOMATED	At Wall	At Wall	Optional

IRRIGATION
It is recommended to install a drain whenever possible. Pump distance to the top of the wall must be < 35' / 10.5 m.




LIGHTING
LED or Metal Halide Lights recommended

Duration
10-12 hrs/day
Color Temp
4000-4500K
Intensity
150fc / 1500 lux (Even Flood)


< 8'	OK			
< 13'	OK	OK		
> 13'		OK	OK	OK

MAINT. ACCESS
Walls over 40' / 12m need additional considerations. See GSKy maintenance manual.


GV2.0

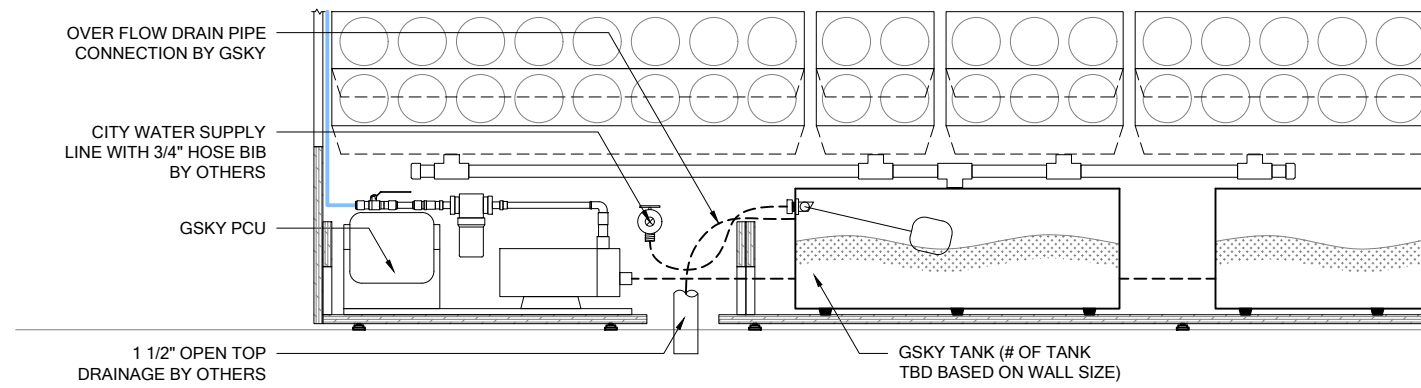


1 IRRIGATION LAYOUT - ELEVATION
SCALE 1/2" = 1'-0"

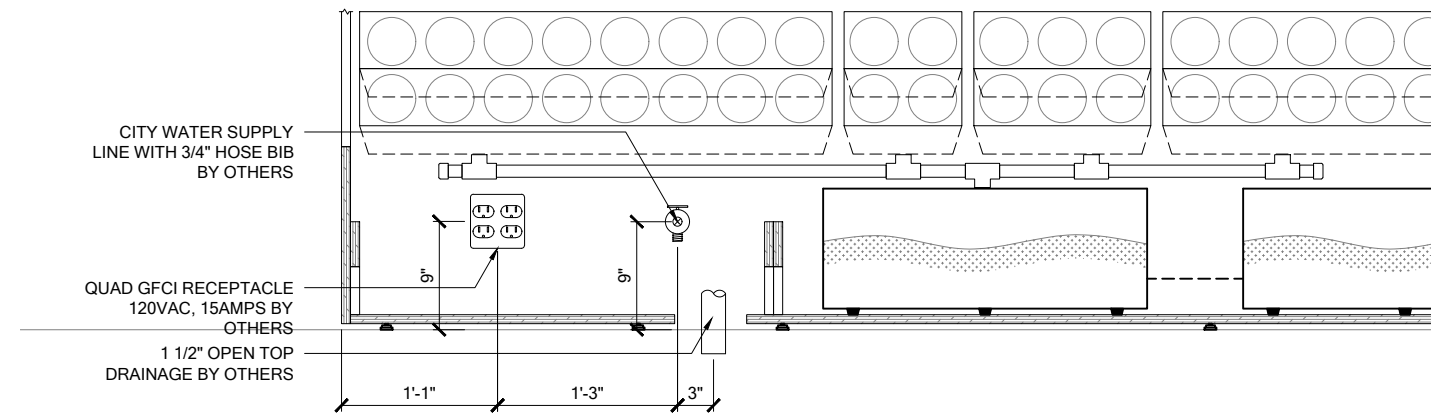

3 MECH. LAYOUT - ELEVATION
SCALE 1/2" = 1'-0"

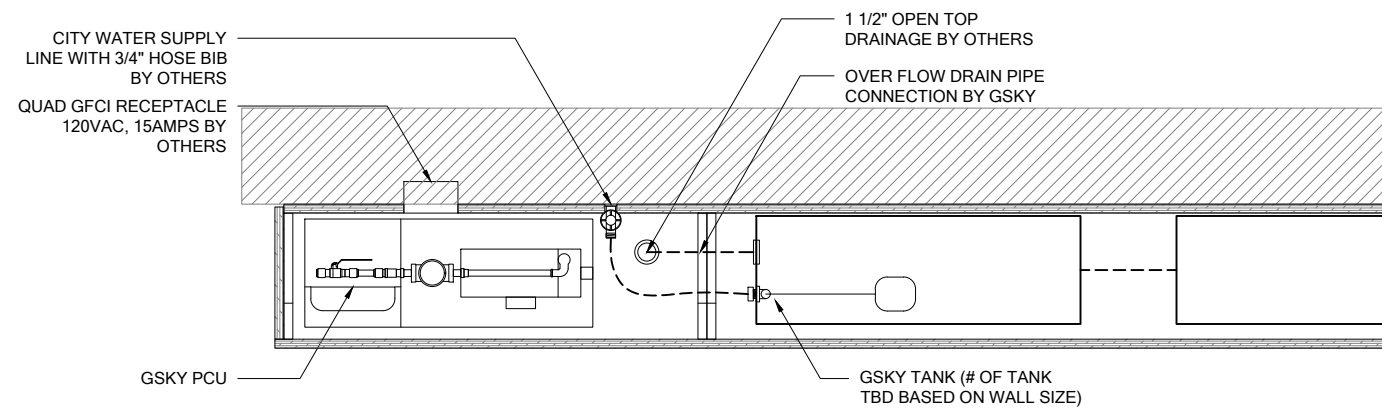

2 IRRIGATION LAYOUT - PLAN
SCALE 1/2" = 1'-0"

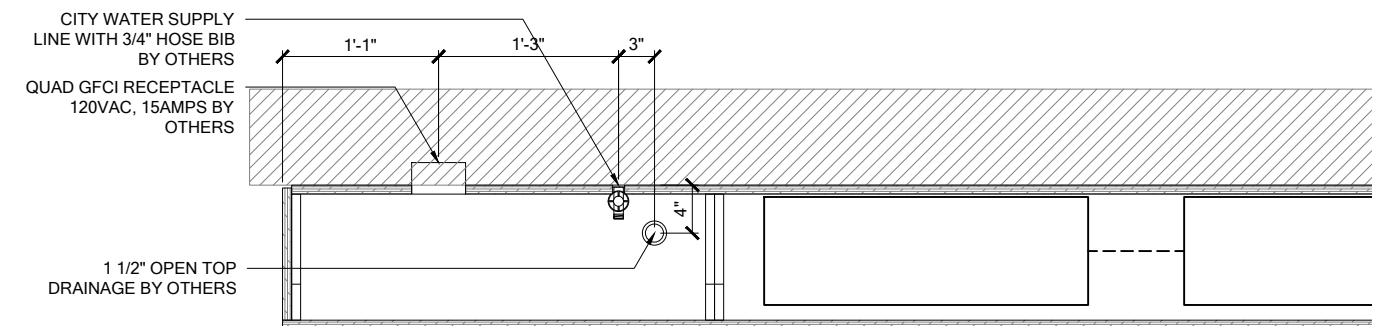

4 MECH. LAYOUT - PLAN
SCALE 1/2" = 1'-0"




VERSA WALL®

VTB-CN IRRIGATION SYSTEM LEFT

VER. 1.1

11x17" (A3)

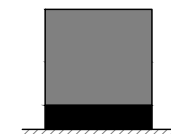


TO FLOOR

Weight is 10lbs/ft² 50kg/m²

-	SIDE/TOP
16"	CABINET

TRIM

Note: pipes and edges of trays will be exposed unless recessed or covered

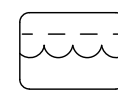


TANKS BELOW WALL

For 50 ft² / 5 m² to 5000 ft² / 500 m²
Min width 72" / 183cm

SERVICE			
MANUAL	In Building	In Building	Optional
AUTOMATED	At Wall	At Wall	Optional

IRRIGATION

It is recommended to install a drain whenever possible. Pump distance to the top of the wall must be < 35' / 10.5 m.

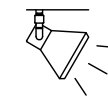

LIGHTING

LED or Metal Halide Lights recommended


Duration	10-12 hrs/day
Color Temp	4000-4500K
Intensity	150fc / 1500 lux (Even Flood)

< 8'	OK			
< 13'	OK	OK		
> 13'	OK	OK	OK	OK

MAINT. ACCESS

Walls over 40' / 12m need additional considerations. See Gsky maintenance manual.

GV2.1

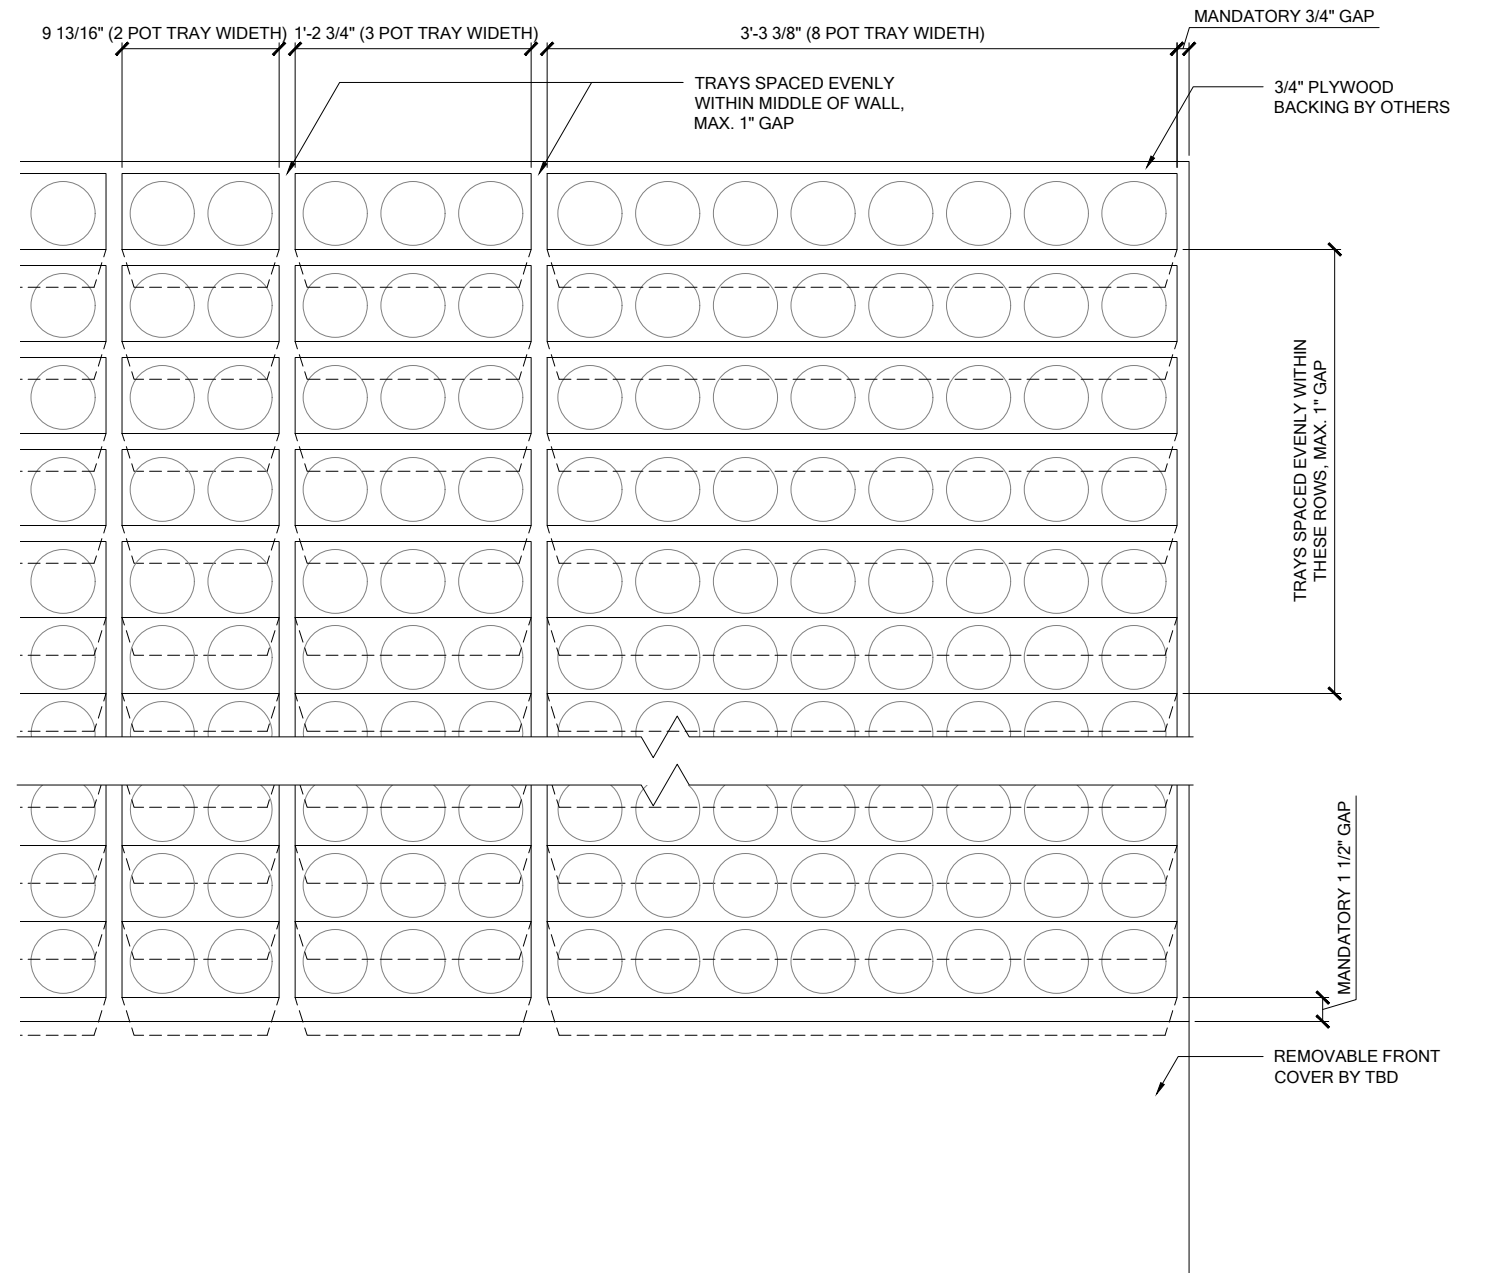

1 TRAY LAYOUT
SCALE 1" = 1'-0"




VERSA WALL[®]

VTB-CN TRAY LAYOUT


VER. 1.1

11x17" (A3)

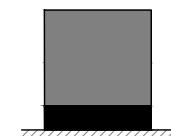


TO FLOOR

Weight is 10lbs/ft² / 50kg/m²

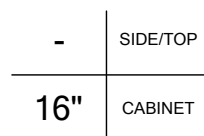

TRIM

Note: pipes and edges of trays will be exposed unless recessed or covered

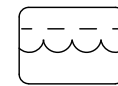


TANKS BELOW WALL

For 50 ft² / 5 m² to 5000 ft² / 500 m²
Min width 72" / 183cm

SERVICE			
MANUAL	In Building	In Building	Optional
AUTOMATED	At Wall	At Wall	Optional

IRRIGATION

It is recommended to install a drain whenever possible. Pump distance to the top of the wall must be < 35' / 10.5 m.

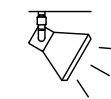

LIGHTING

LED or Metal Halide Lights recommended


Duration	10-12 hrs/day
Color Temp	4000-4500K
Intensity	150fc / 1500 lux (Even Flood)

< 8'	OK			
< 13'	OK	OK		
> 13'		OK	OK	OK


MAINT. ACCESS

Walls over 40' / 12m need additional considerations. See GSKy maintenance manual.

GV3.0

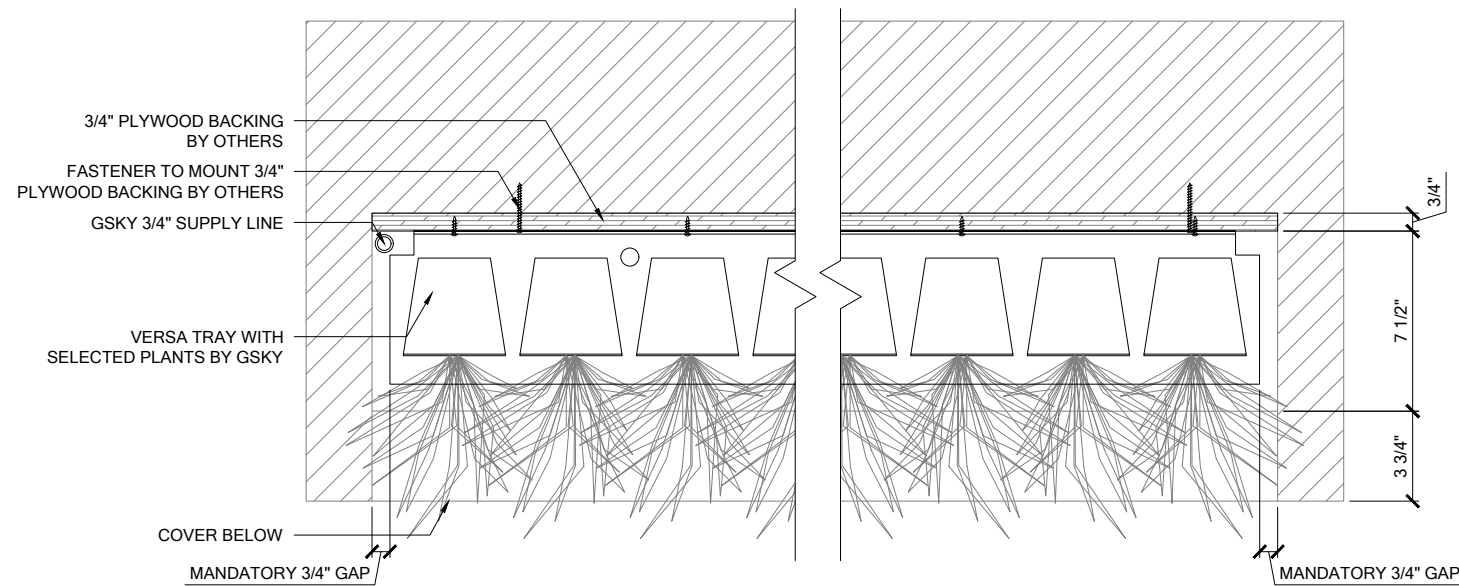

1 PLAN
SCALE 1 1/2" = 1'-0"

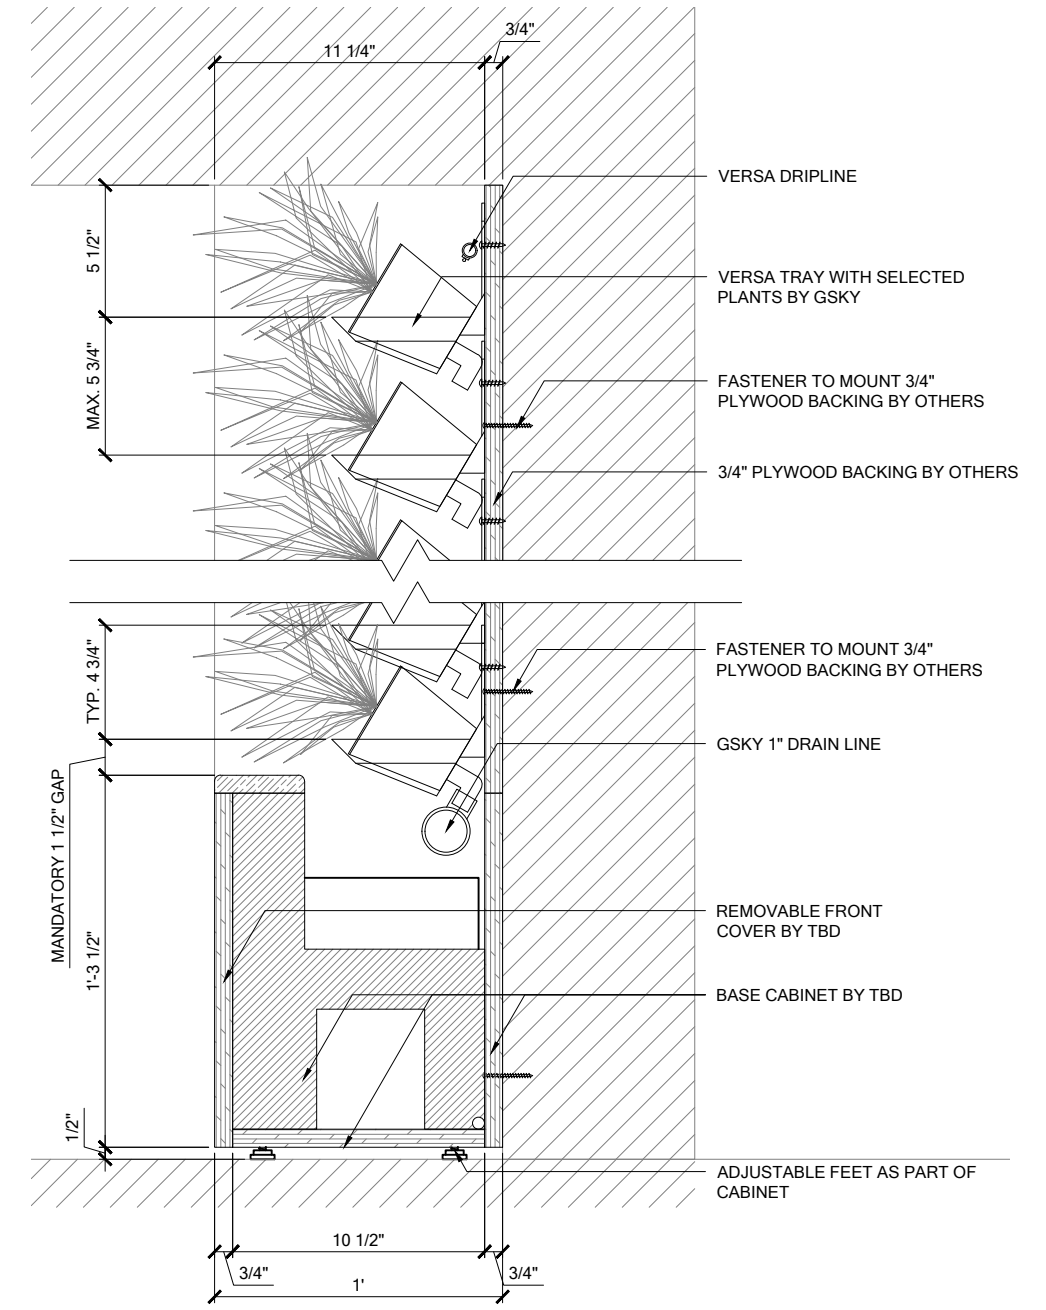


2 SECTION
SCALE 1 1/2" = 1'-0"




VERSA WALL®

VTB-CN DETAILS


VER. 1.1 11x17" (A3)

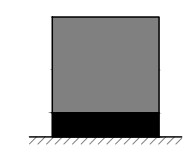

TO FLOOR
Weight is 10lbs/ft² 50kg/m²

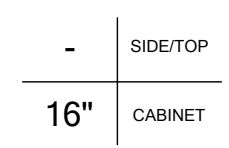

16" TRIM
Note: pipes and edges of trays will be exposed unless recessed or covered

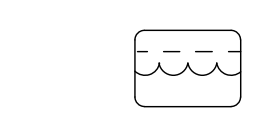

TANKS BELOW WALL
For 50 ft² / 5 m² to 5000 ft² / 500 m²
Min width 72" / 183cm

SERVICE			
MANUAL	In Building	In Building	Optional
AUTOMATED	At Wall	At Wall	Optional

IRRIGATION
It is recommended to install a drain whenever possible. Pump distance to the top of the wall must be < 35' / 10.5 m.

Duration	Color Temp	Intensity
10-12 hrs/day	4000-4500K	150fc / 1500 lux (Even Flood)

LIGHTING
LED or Metal Halide Lights recommended

Height	OK	OK	OK	OK
< 8'	OK			
< 13'	OK	OK		
> 13'		OK	OK	OK

MAINT. ACCESS
Walls over 40' / 12m need additional considerations. See GSKy maintenance manual.

GV3.1