




**VERSA WALL**®  
TO THE FLOOR / HAND WATER  
VTH-70

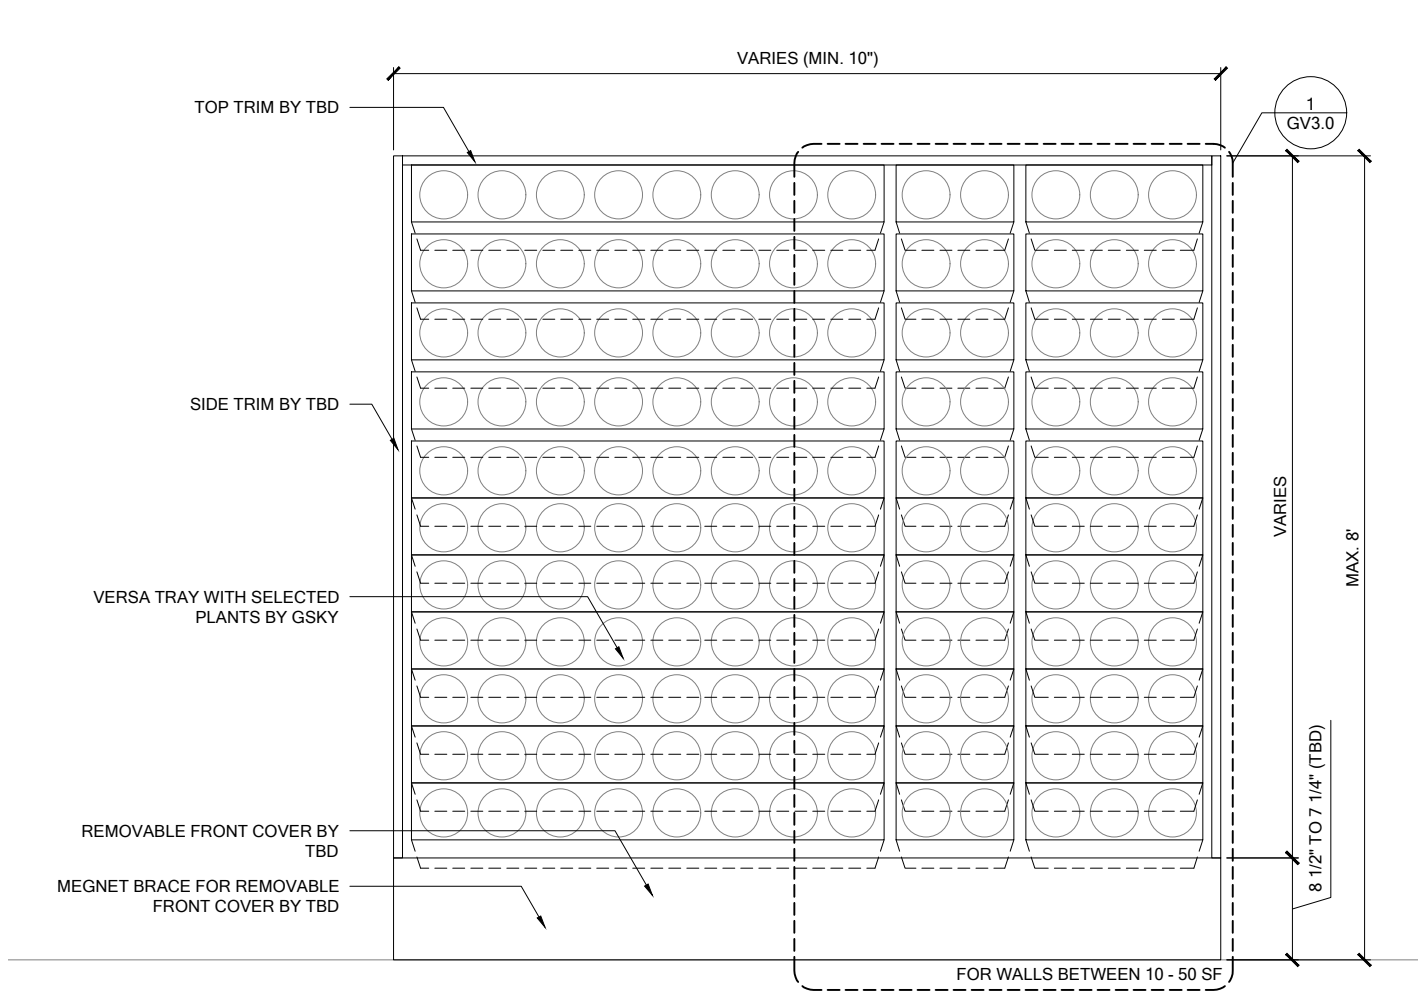


**1 ELEVATION**  
SCALE 3/4" = 1'-0"

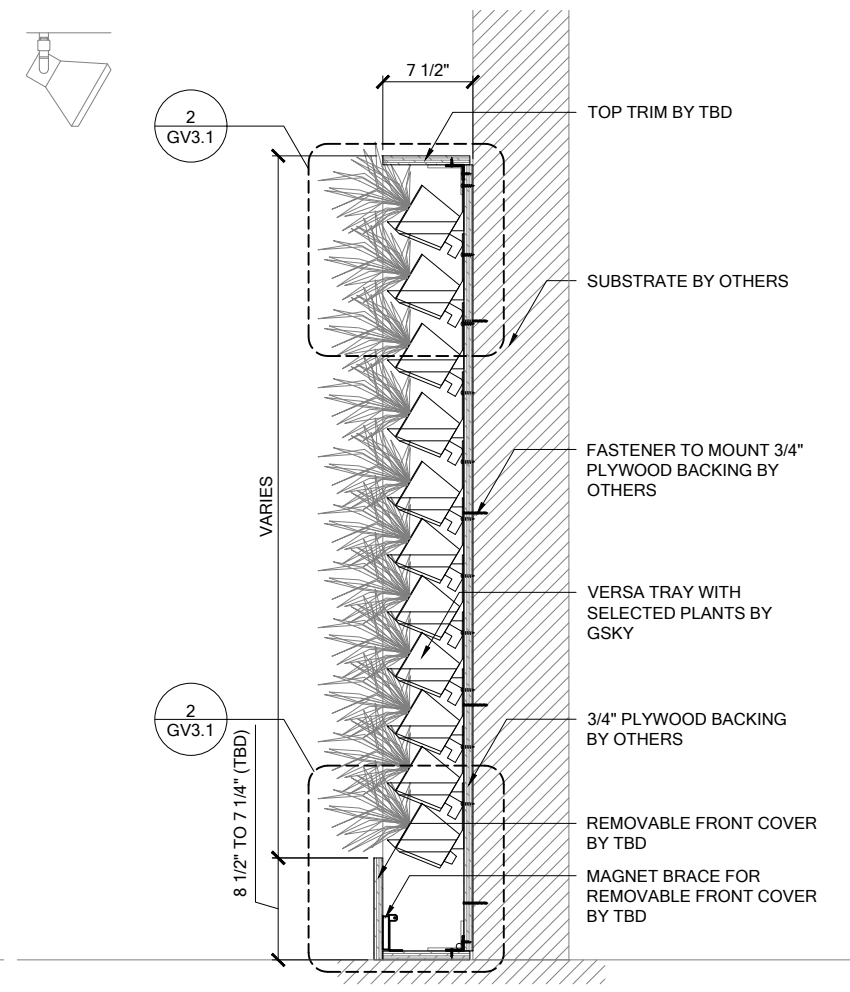

**3 SECTION**  
SCALE 3/4" = 1'-0"

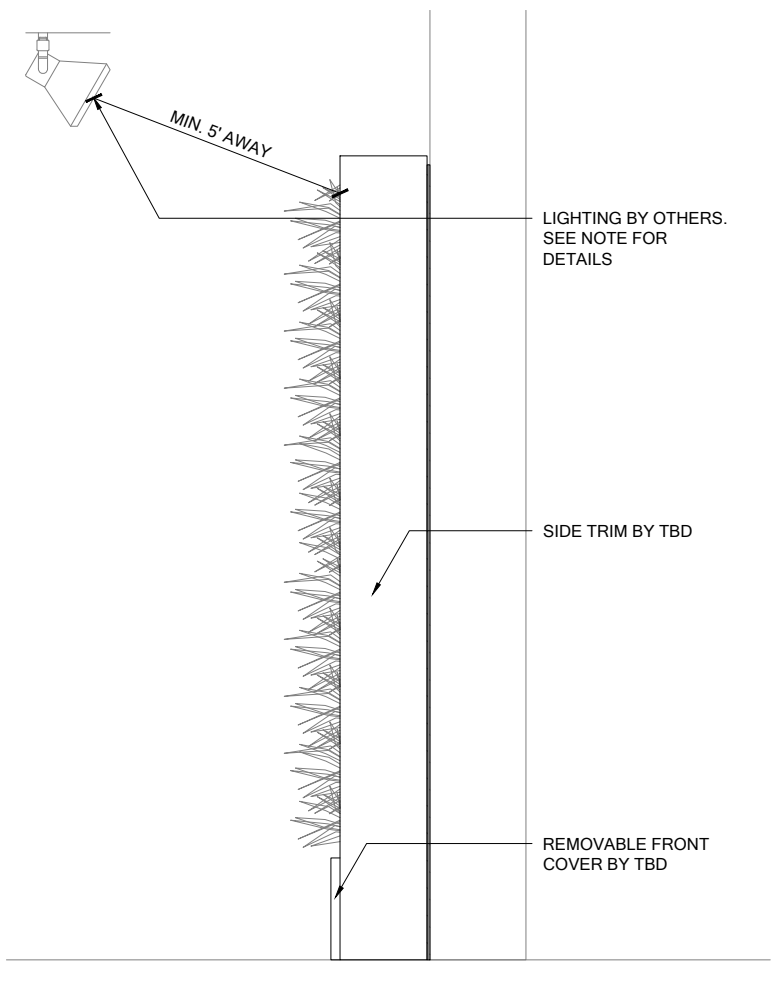

**4 SIDE**  
SCALE 3/4" = 1'-0"

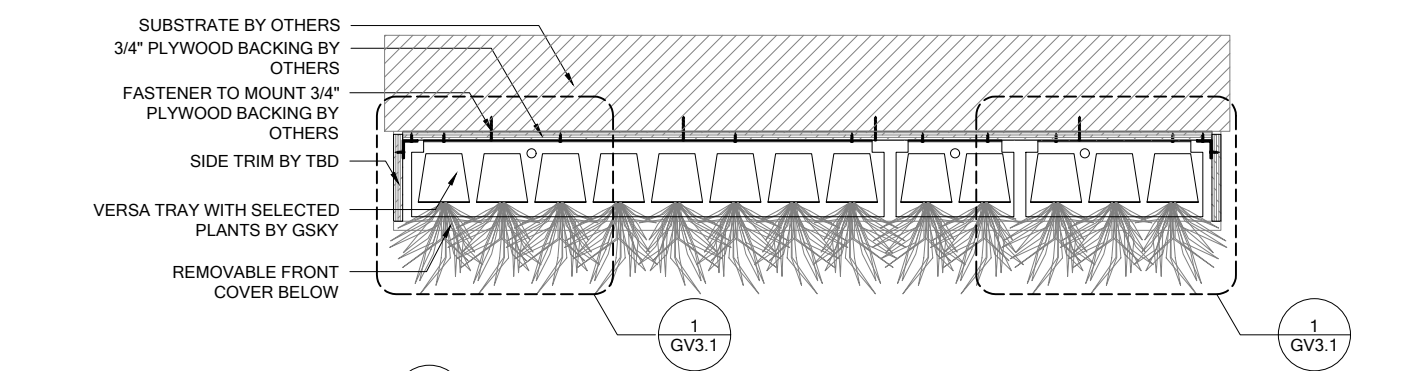

**2 PLAN**  
SCALE 3/4" = 1'-0"



**VERSA WALL**<sup>®</sup>  
VTH-70 GENERAL OVERVIEW  
VER. 1.1      11x17" (A3)

**TO FLOOR**  
Weight is 10lbs/ft<sup>2</sup> 50kg/m<sup>2</sup>

3/4" SIDE/TOP  
8 1/2" BOTTOM  
**TRIM**  
Pre-finished or unfinished  
See gsky.com for details.

**HAND WATER**  
For 10 - 50 ft<sup>2</sup> / 1 - 5 m<sup>2</sup>  
Min width 10" / 25cm

SERVICE			
MANUAL	Not Req'd	Not Req'd	Not Req'd
AUTOMATED	N/A	N/A	N/A

**IRRIGATION**  
It is recommended to install a drain whenever possible


**LIGHTING**  
LED or Metal Halide Lights recommended

Duration  
10-12 hrs/day  
Color Temp  
4000-4500K  
Intensity  
150fc / 1500 lux  
(Even Flood)

< 8'	OK			
< 13'				
> 13'				


**MAINT. ACCESS**  
Wall height should not exceed 8'.  
See GSKY maintenance manual.

**GV1.0**

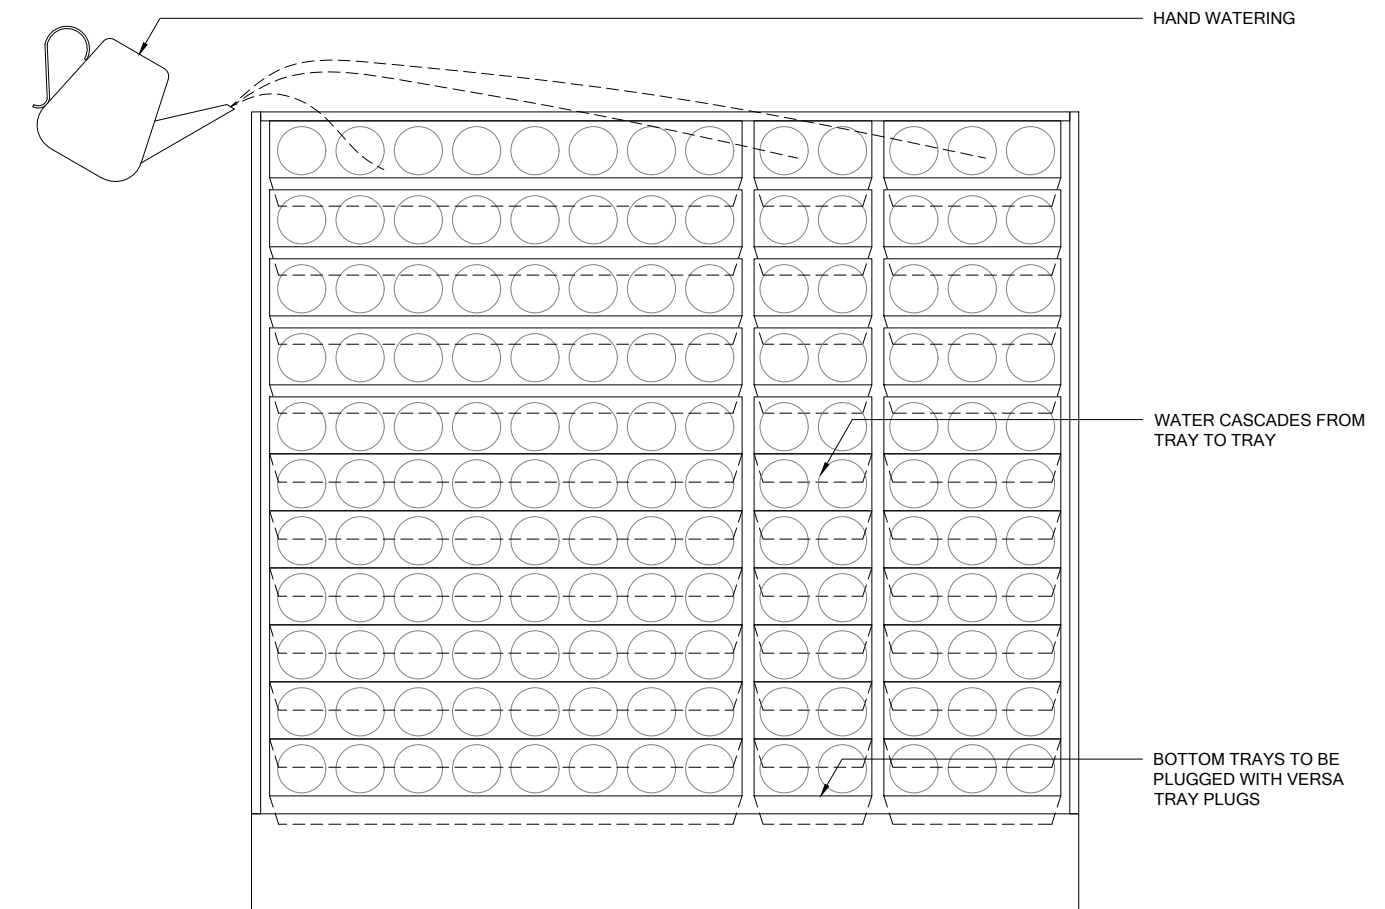

WARNING! BE CAREFUL NOT TO ADD TOO MUCH WATER AS IT MAY CAUSE OVERFLOW.

**1 ELEVATION**  
SCALE 3/4" = 1'-0"

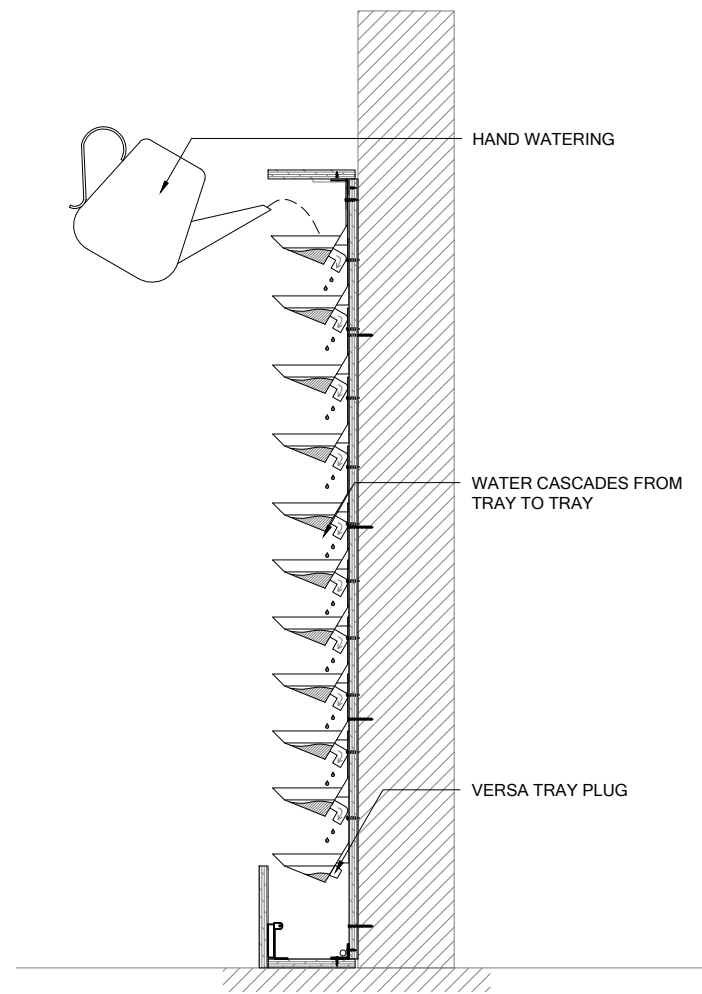

**2 SECTION**  
SCALE 3/4" = 1'-0"


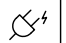



**VERSA WALL**<sup>®</sup>  
VTH-70 IRRIGATION OVERVIEW  
VER. 1.1      11x17" (A3)


**TO FLOOR**  
Weight is 10lbs/ft<sup>2</sup> 50kg/m<sup>2</sup>

3/4" SIDE/TOP  
8 1/2" BOTTOM  
**TRIM**  
Pre-finished or unfinished  
See gsky.com for details.




  
**HAND WATER**  
For 10 - 50 ft<sup>2</sup> / 1 - 5 m<sup>2</sup>  
Min width 10" / 25cm

SERVICE			
MANUAL	Not Req'd	Not Req'd	Not Req'd
AUTOMATED	N/A	N/A	N/A

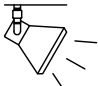**IRRIGATION**  
It is recommended to install a drain whenever possible

  
**LIGHTING**  
LED or Metal Halide Lights recommended


Duration  
10-12 hrs/day  
Color Temp  
4000-4500K  
Intensity  
150fc / 1500 lux (Even Flood)

			
< 8'	OK		
< 13'			
> 13'			

**MAINT. ACCESS**  
Wall height should not exceed 8'.  
See GSky maintenance manual.

**GV2.0**



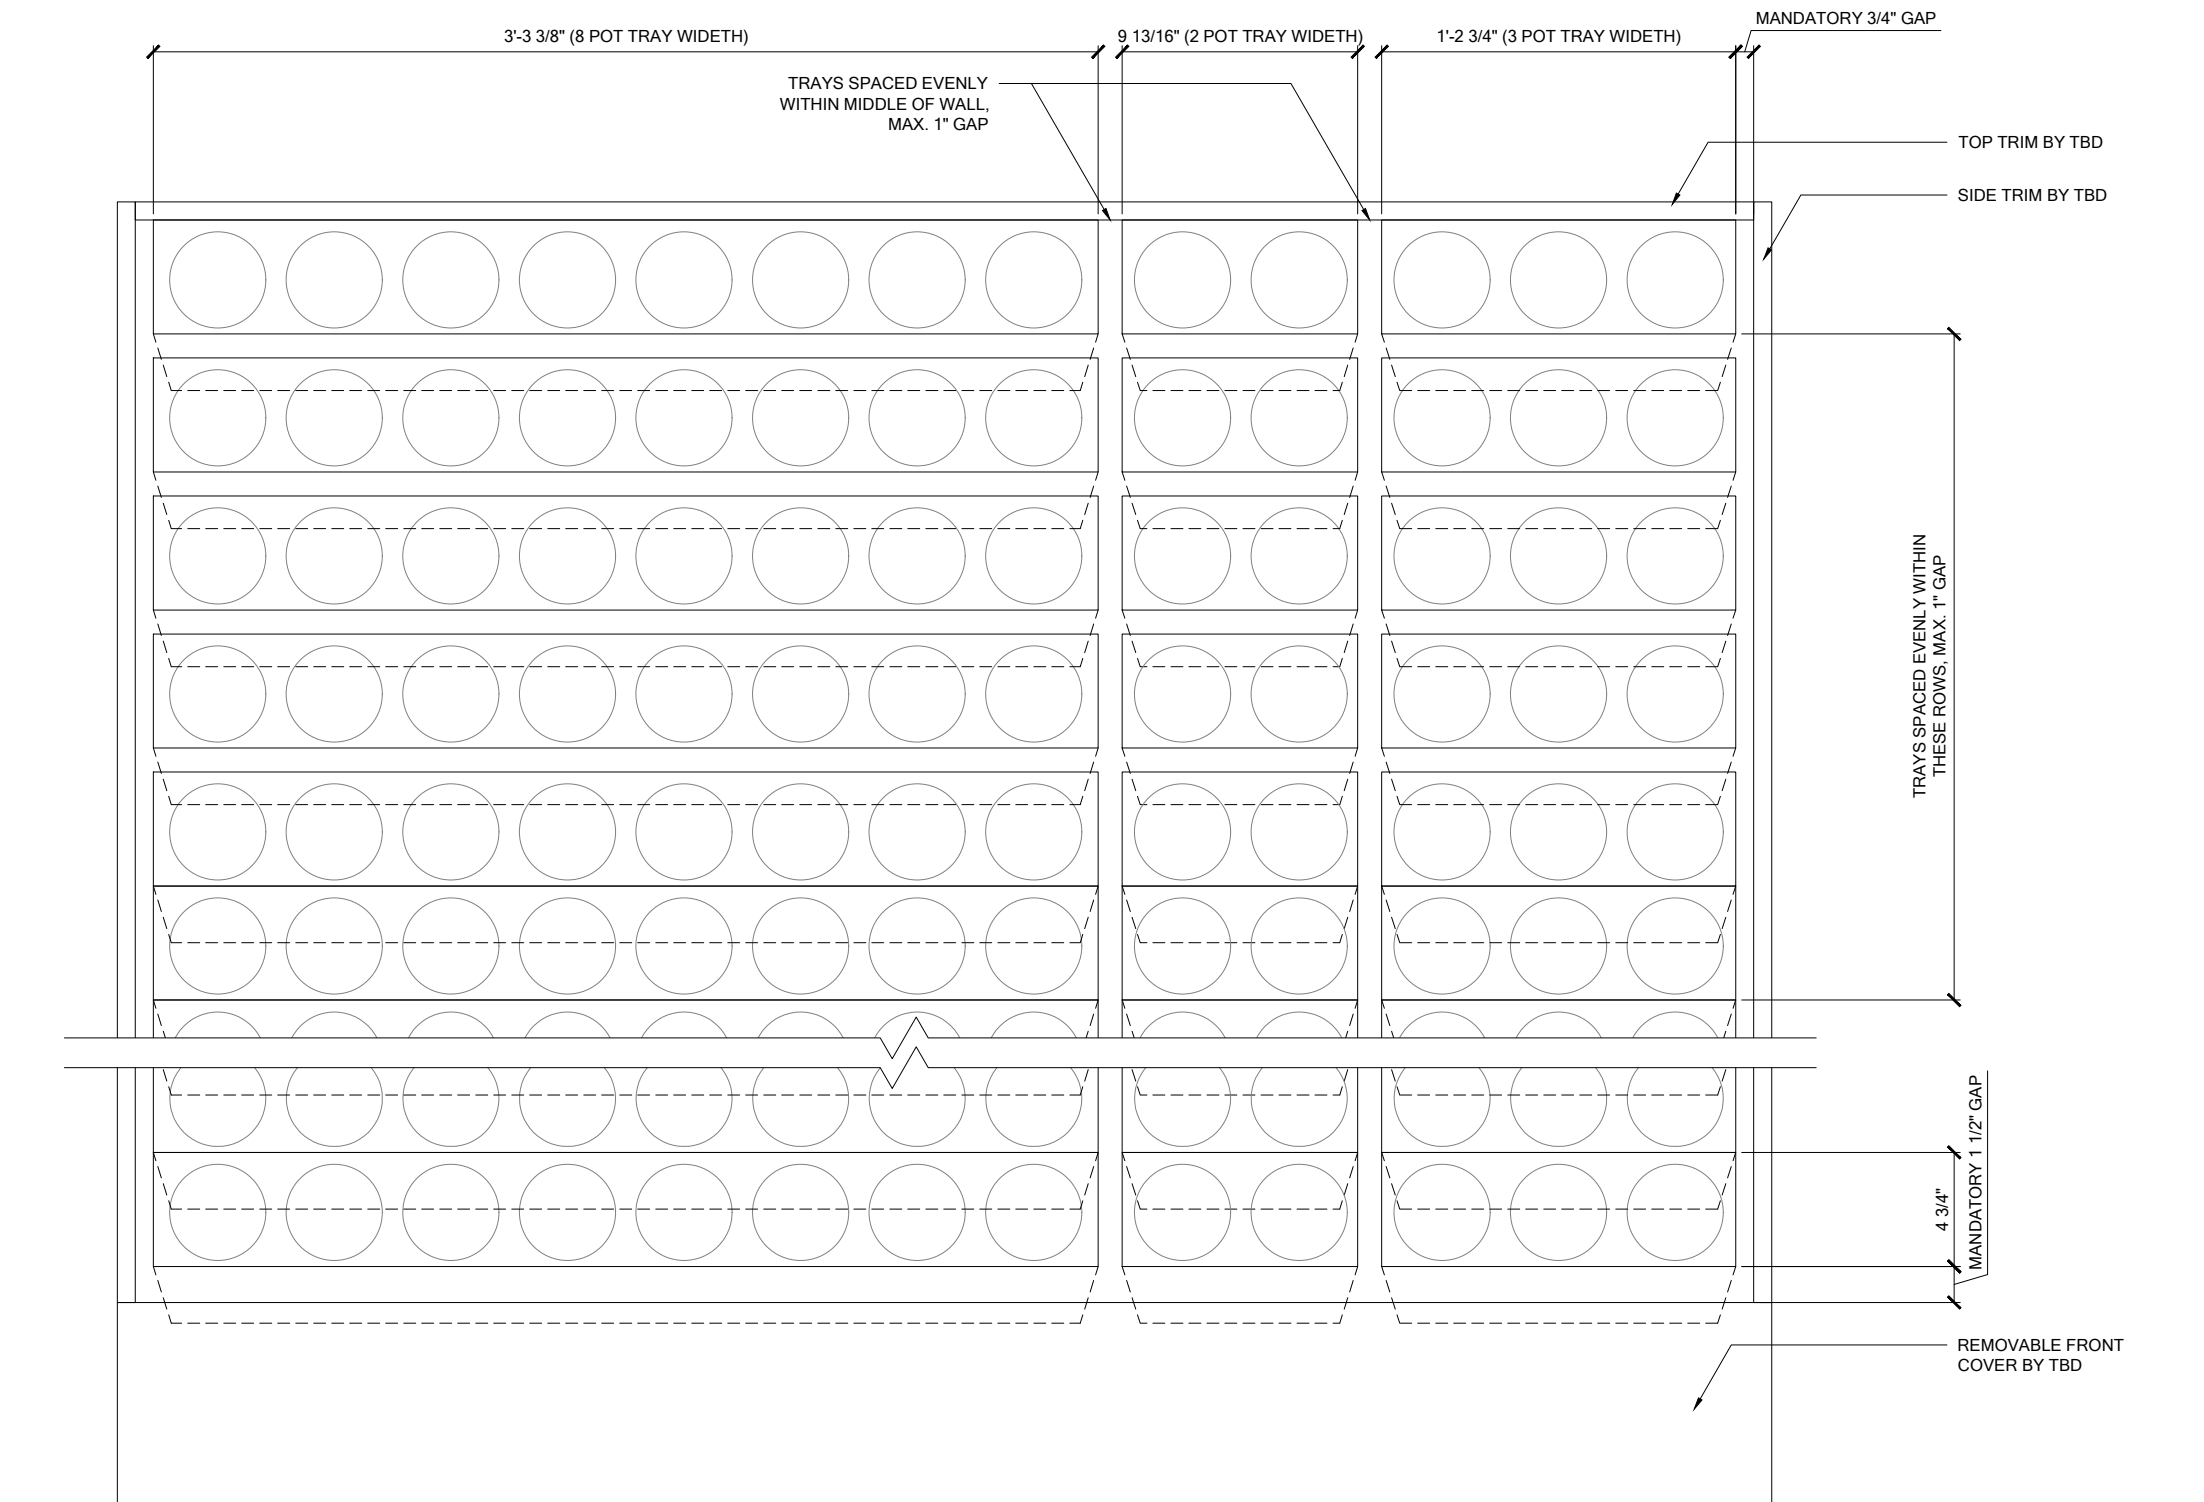

**1 TRAY LAYOUT**  
SCALE 1 1/2" = 1'-0"




**VERSA WALL**®

VTH-70 TRAY LAYOUT

VER. 1.1


11x17" (A3)

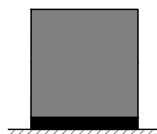

**TO FLOOR**  
Weight is 10lbs/ft² 50kg/m²

3/4"	SIDE/TOP
8 1/2"	BOTTOM


**TRIM**  
Pre-finished or unfinished  
See gsky.com for details.

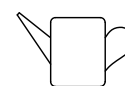

**HAND WATER**  
For 10 - 50 ft² / 1 - 5 m²  
Min width 10" / 25cm

SERVICE			
MANUAL	Not Req'd	Not Req'd	Not Req'd
AUTOMATED	N/A	N/A	N/A

**IRRIGATION**  
It is recommended to install a drain  
whenever possible

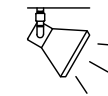


**LIGHTING**  
LED or Metal Halide Lights  
recommended

Duration  
10-12 hrs/day  
Color Temp  
4000-4500K  
Intensity  
150fc / 1500 lux  
(Even Flood)


< 8'	OK			
< 13'				
> 13'				

**MAINT. ACCESS**  
Wall height should not exceed 8'.  
See GSKY maintenance manual.

**GV3.0**

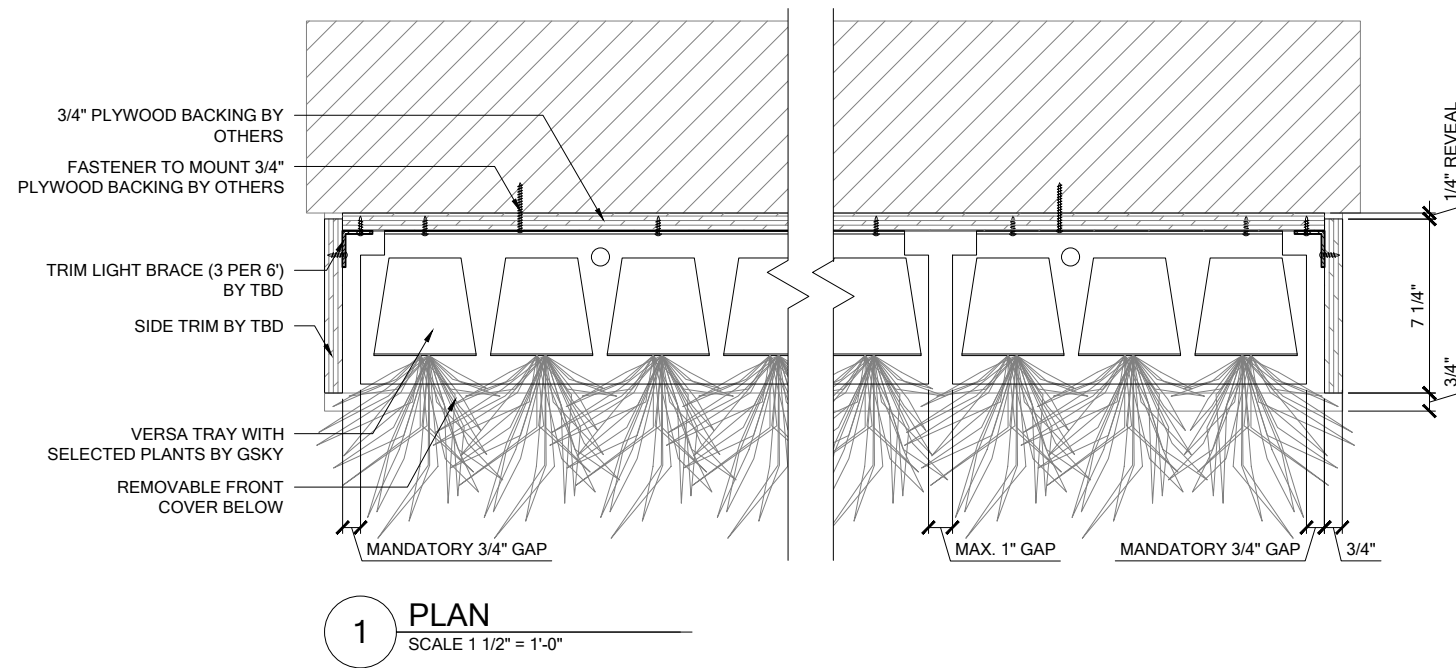

**1 PLAN**  
SCALE 1 1/2" = 1'-0"

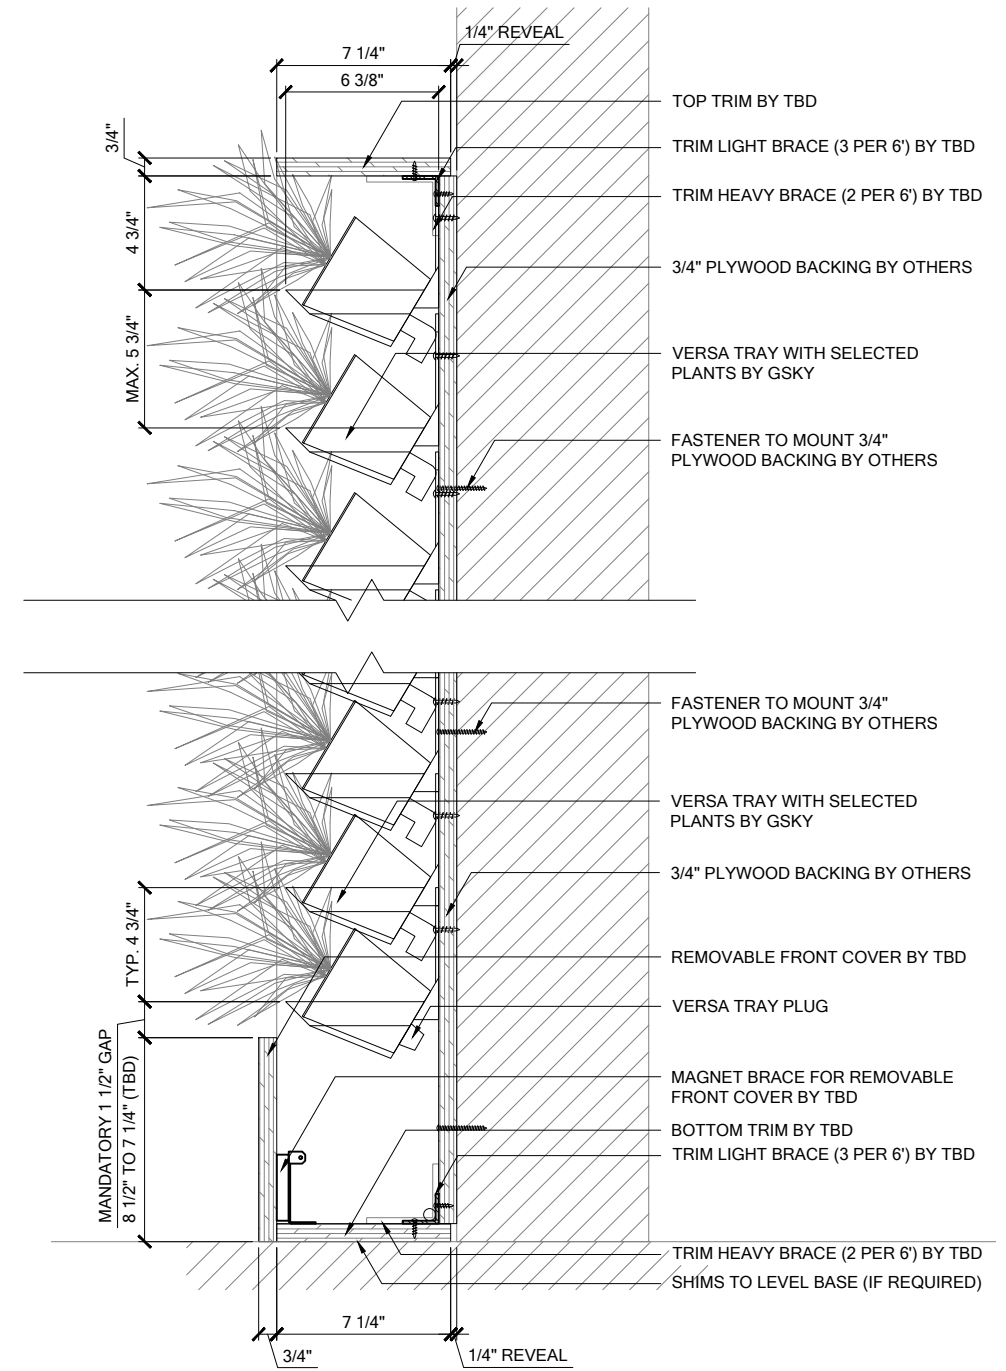

**2 SECTION**  
SCALE 1 1/2" = 1'-0"




# VERSA WALL®

VTH-70 DETAILS

VER. 1.1


11x17" (A3)

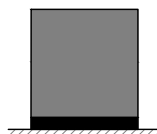

**TO FLOOR**  
Weight is 10lbs/ft² 50kg/m²

3/4"	SIDE/TOP
8 1/2"	BOTTOM


**TRIM**  
Pre-finished or unfinished  
See gsky.com for details.

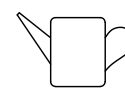

**HAND WATER**  
For 10 - 50 ft² / 1 - 5 m²  
Min width 10" / 25cm

SERVICE			
MANUAL	Not Req'd	Not Req'd	Not Req'd
AUTOMATED	N/A	N/A	N/A

**IRRIGATION**  
It is recommended to install a drain  
whenever possible

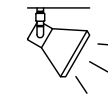

**LIGHTING**  
LED or Metal Halide Lights  
recommended

Duration	10-12 hrs/day
Color Temp	4000-4500K
Intensity	150fc / 1500 lux (Even Flood)

< 8'	OK			
< 13'				
> 13'				

**MAINT. ACCESS**  
Wall height should not exceed 8'.  
See Gsky maintenance manual.

# GV3.1