



**VERSA WALL**®


TO THE FLOOR / HAND WATER  
VTH-70

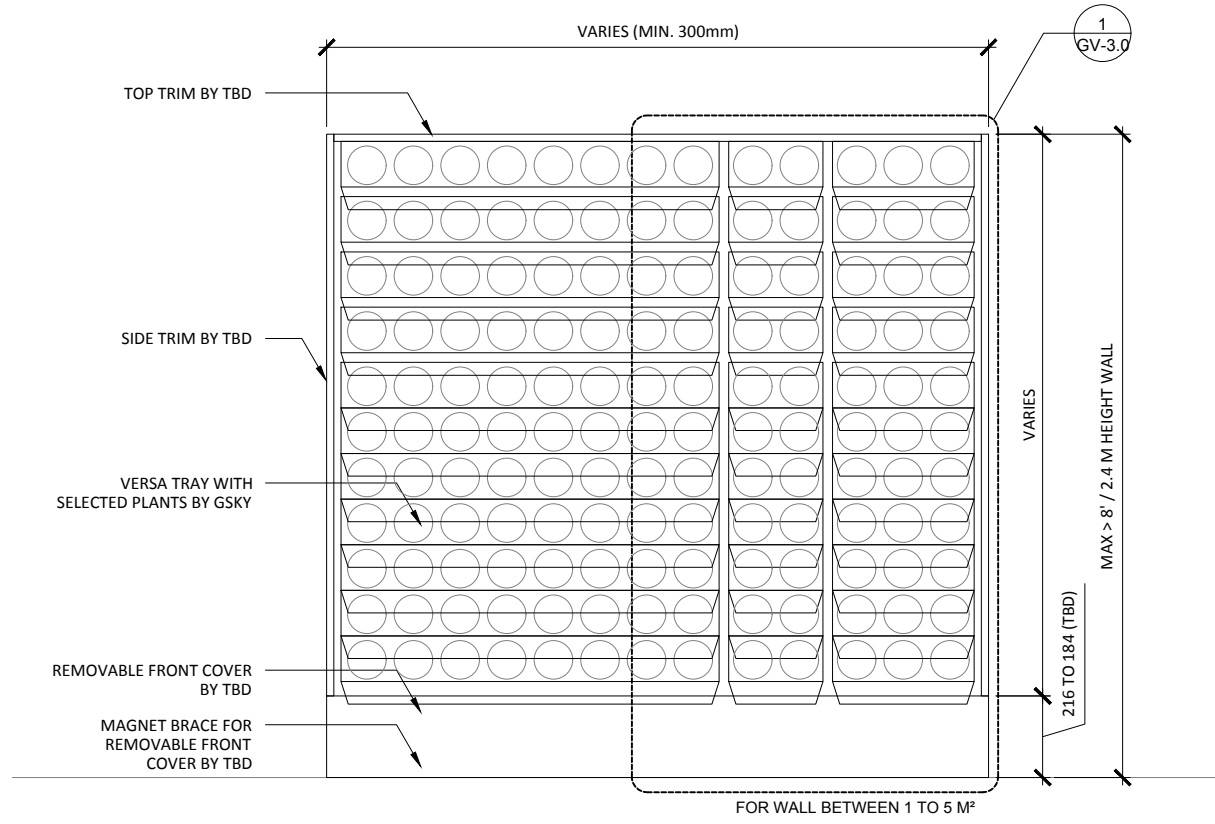


**1 ELEVATION**  
SCALE: 1:20

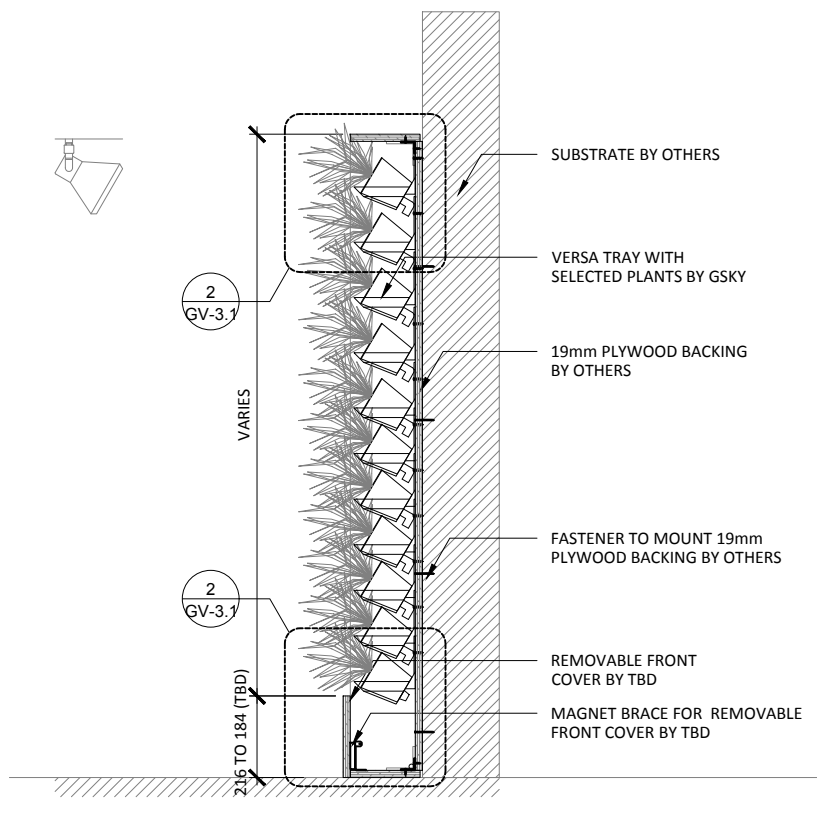

**3 SECTION**  
SCALE: 1:20

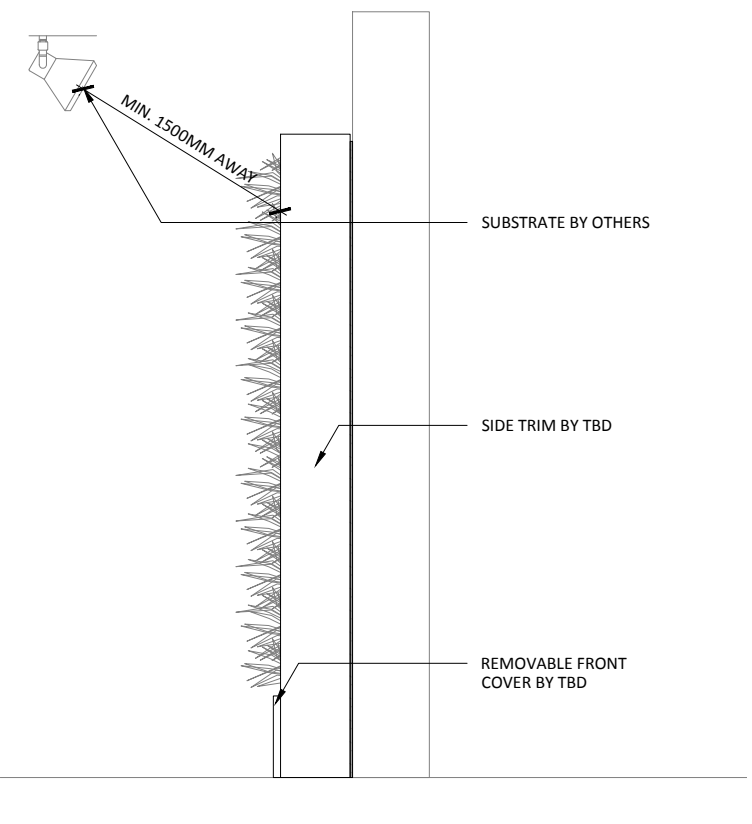


**4 SIDE**  
SCALE: 1:20

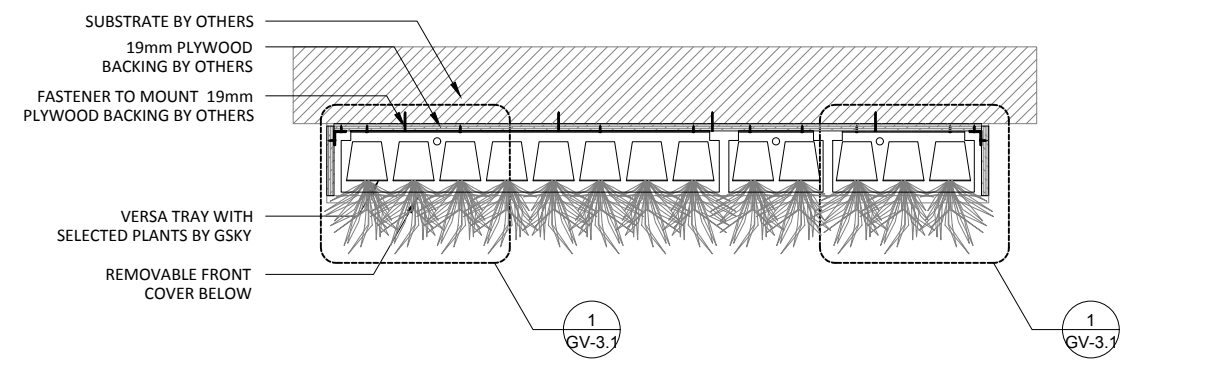

**2 PLAN**  
SCALE: 1:20




**VERSA WALL**<sup>®</sup>  
VTH-70 GENERAL OVER VIEW  
VER. 1.1 297x420 mm (A3)

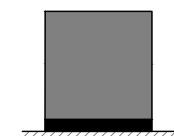

**TO FLOOR**  
Weight is 10lbs/ft² 50kg/m²

|       |          |
|-------|----------|
| 19mm  | SIDE/TOP |
| 216mm | BOTTOM   |


**TRIM**  
NOTE: pipes and edges of trays will be exposed unless recessed or covered

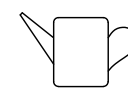

**HAND WATER**  
For 10 - 50 ft² / 1 - 5 m²  
Min width 10" / 25cm

|           |         |         |         |
|-----------|---------|---------|---------|
| SERVICE   |         |         |         |
| MANUAL    | N/A     | N/A     | N/A     |
| AUTOMATED | At Wall | At Wall | At Wall |

**IRRIGATION**  
It is recommended to install a drain whenever possible. Require GSKy's consultation for > 35' / 10.5 m height wall.

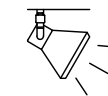


**LIGHTING**  
LED or Metal Halide Lights recommended

|            |                               |
|------------|-------------------------------|
| Duration   | 10-12 hrs/day                 |
| Color Temp | 4000-4500K                    |
| Intensity  | 150fc / 1500 lux (Even Flood) |


|        |    |    |    |    |
|--------|----|----|----|----|
|        |    |    |    |    |
| < 2400 | OK |    |    |    |
| < 4000 | OK | OK |    |    |
| > 4000 |    | OK | OK | OK |

**MAINT. ACCESS**  
Walls over 40' / 12m need additional considerations. See GSKy maintenance manual.

**GV1.0**

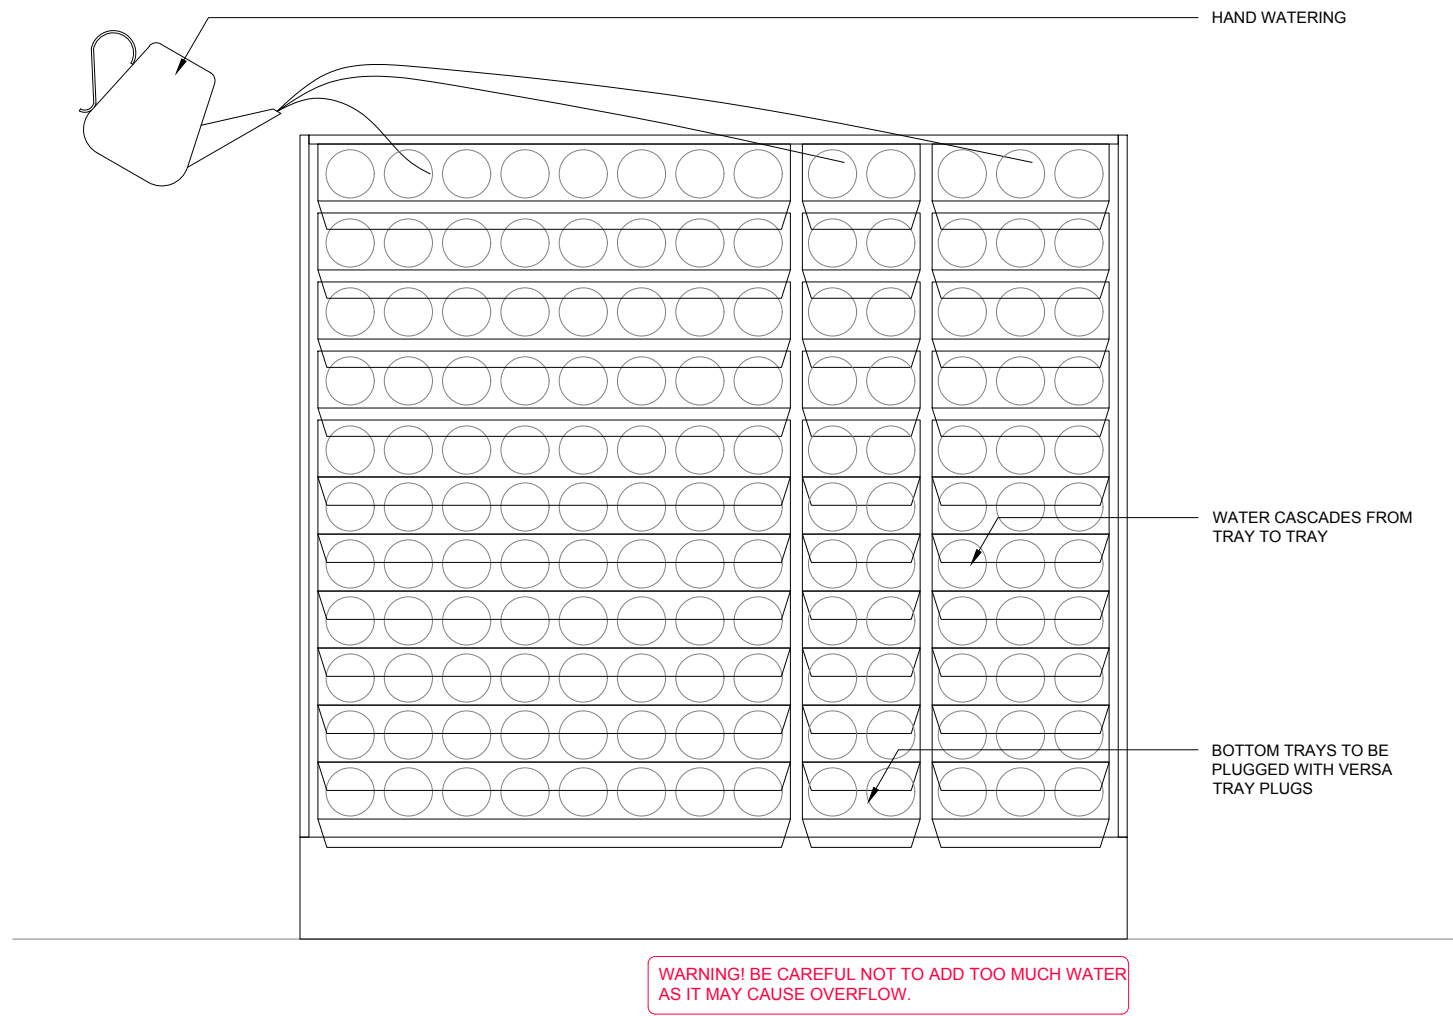


**1** ELEVATION  
SCALE: 1:16

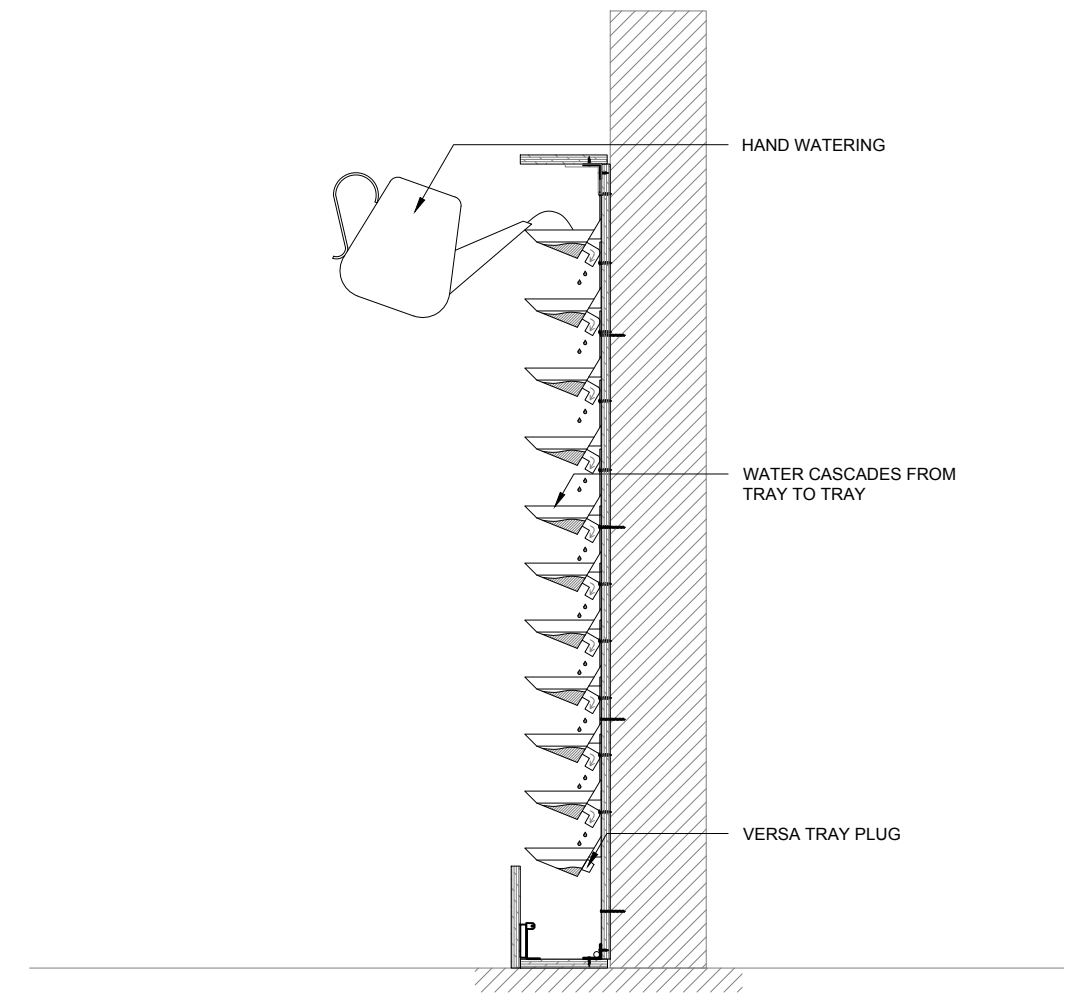

**2** SECTION  
SCALE: 1:16




**VERSA WALL**<sup>®</sup>  
VTH-70 IRRIGATION OVERVIEW  
VER. 1.1      297x420 mm (A3)

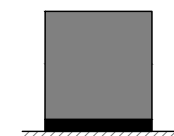

**TO FLOOR**  
Weight is 10lbs/ft<sup>2</sup> / 50kg/m<sup>2</sup>

|       |          |
|-------|----------|
| 19mm  | SIDE/TOP |
| 216mm | BOTTOM   |


**TRIM**  
NOTE: pipes and edges of trays will be exposed unless recessed or covered

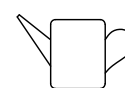

**HAND WATER**  
For 10 - 50 ft<sup>2</sup> / 1 - 5 m<sup>2</sup>  
Min width 10" / 25cm

| SERVICE   |         |         |         |
|-----------|---------|---------|---------|
| MANUAL    | N/A     | N/A     | N/A     |
| AUTOMATED | At Wall | At Wall | At Wall |

**IRRIGATION**  
It is recommended to install a drain whenever possible. Require GSky's consultation for > 35' / 10.5 m height wall.

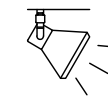


**LIGHTING**  
LED or Metal Halide Lights recommended

|            |                               |
|------------|-------------------------------|
| Duration   | 10-12 hrs/day                 |
| Color Temp | 4000-4500K                    |
| Intensity  | 150fc / 1500 lux (Even Flood) |

| < 2400 | OK |    |    |    |
|--------|----|----|----|----|
| < 4000 | OK | OK |    |    |
| > 4000 |    | OK | OK | OK |

**MAINT. ACCESS**  
Walls over 40' / 12m need additional considerations. See GSky maintenance manual.

**GV2.0**

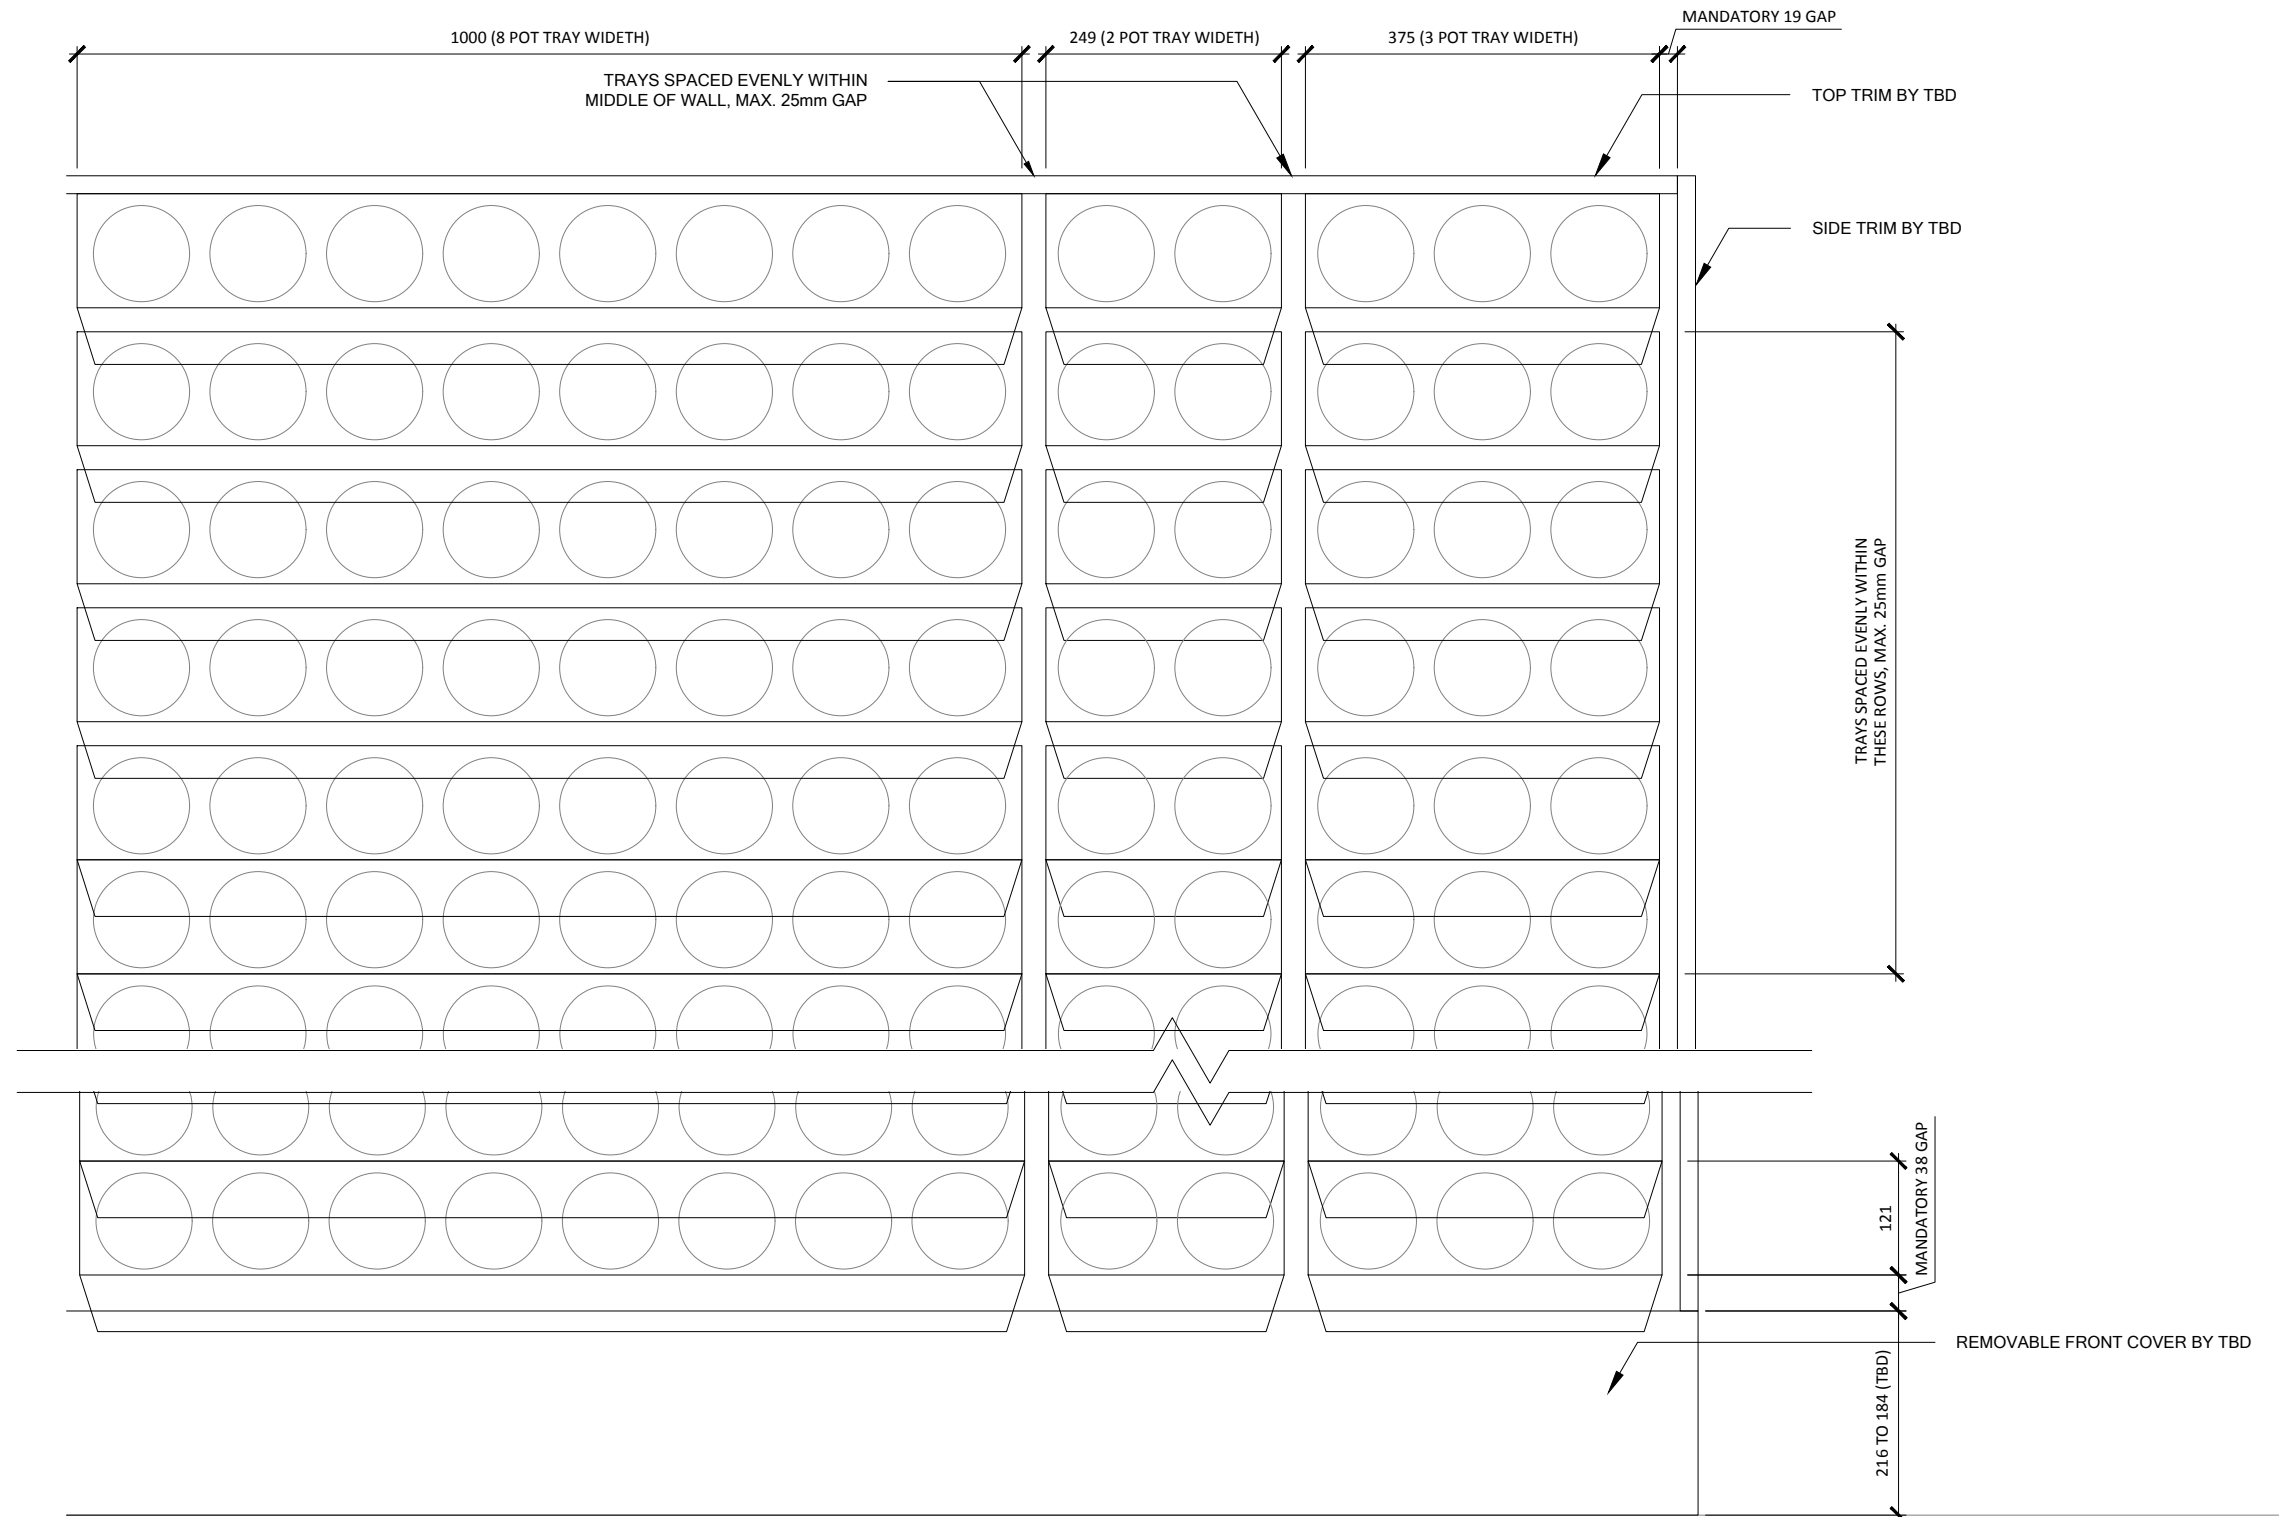

**1** TRAY LAYOUT  
SCALE: 1:8




**VERSA WALL<sup>®</sup>**

VTH-70 TRAY LAYOUT

VER. 1.1

297x420 mm (A3)

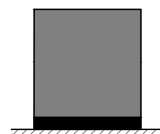


**TO FLOOR**

Weight is 10lbs/ft<sup>2</sup> 50kg/m<sup>2</sup>

|       |          |
|-------|----------|
| 19mm  | SIDE/TOP |
| 216mm | BOTTOM   |

**TRIM**

NOTE: pipes and edges of trays will be exposed unless recessed or covered

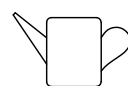

**HAND WATER**

For 10 - 50 ft<sup>2</sup> / 1 - 5 m<sup>2</sup>  
Min width 10" / 25cm

| SERVICE   |         |         |         |
|-----------|---------|---------|---------|
| MANUAL    | N/A     | N/A     | N/A     |
| AUTOMATED | At Wall | At Wall | At Wall |

**IRRIGATION**

It is recommended to install a drain whenever possible. Require GSKy's consultation for > 35' / 10.5 m height wall.



**LIGHTING**

LED or Metal Halide Lights recommended


|            |                               |
|------------|-------------------------------|
| Duration   | 10-12 hrs/day                 |
| Color Temp | 4000-4500K                    |
| Intensity  | 150fc / 1500 lux (Even Flood) |

| < 2400 | OK |    |    |    |
|--------|----|----|----|----|
| < 4000 | OK | OK |    |    |
| > 4000 |    | OK | OK | OK |


**MAINT. ACCESS**

Walls over 40' / 12m need additional considerations. See GSKy maintenance manual.

**GV3.0**

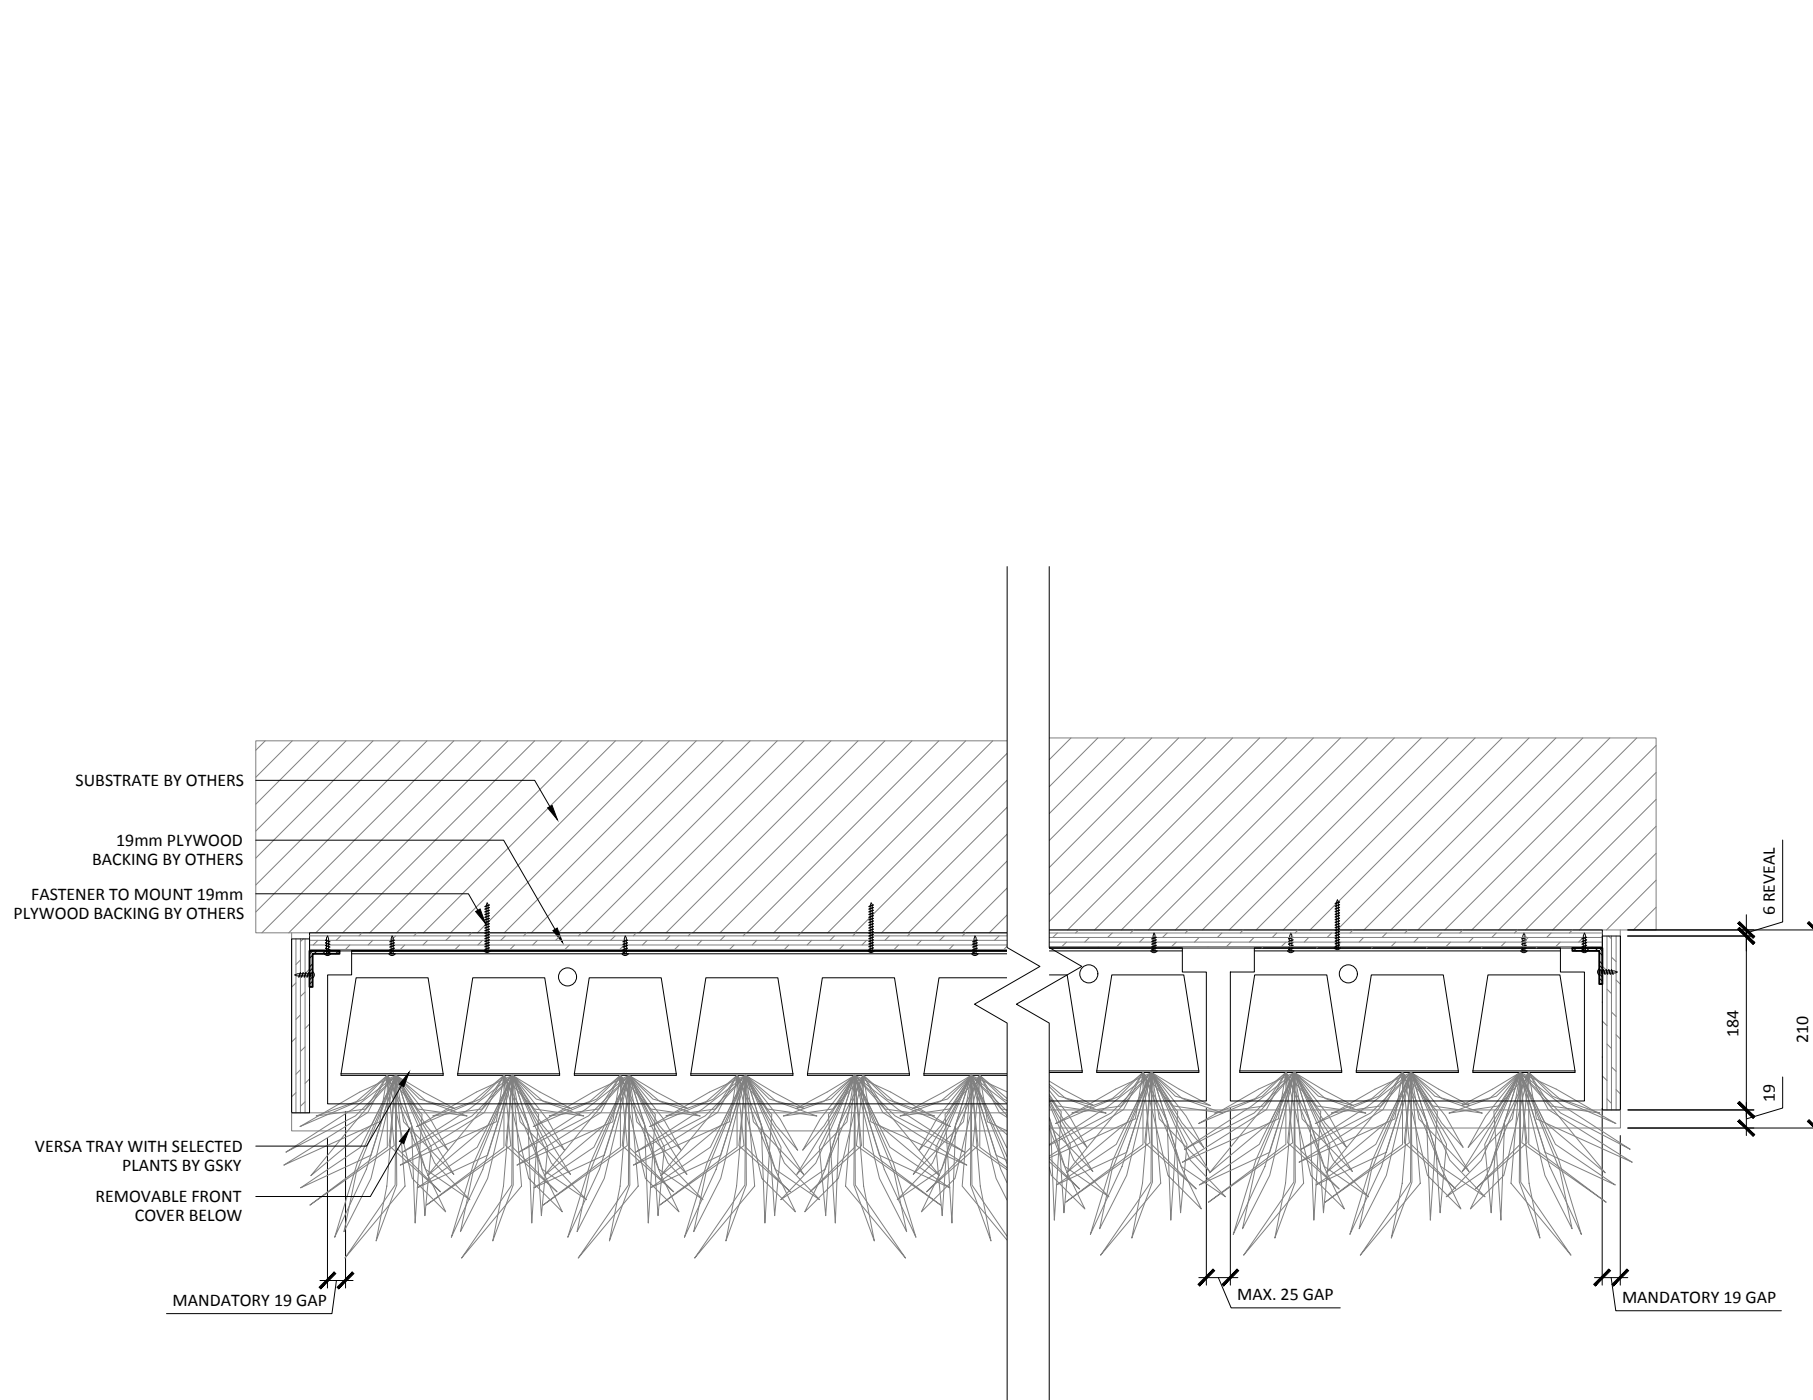

**1** PLAN DETAIL  
SCALE: 1:8

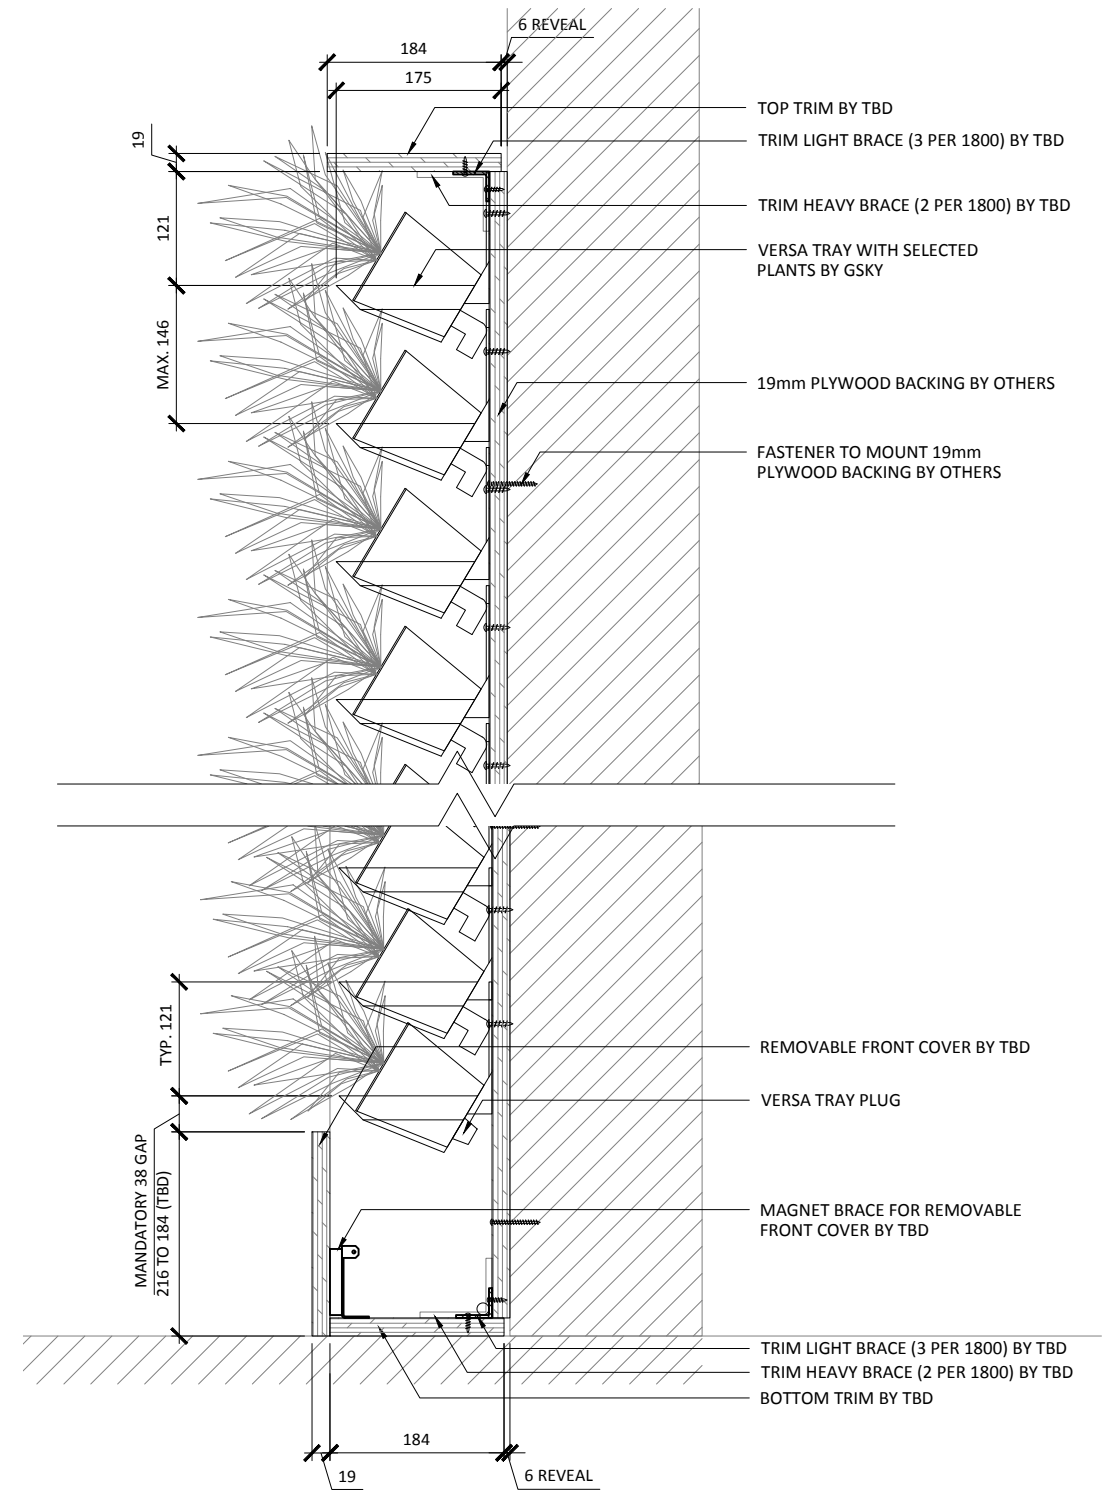


**2** SECTION DETAIL  
SCALE: 1:8



# VERSA WALL®

VTH-70 DETAILS


VER. 1.1      297x420 mm (A3)

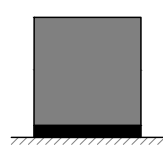

**TO FLOOR**  
Weight is 10lbs/ft² 50kg/m²

|       |          |
|-------|----------|
| 19mm  | SIDE/TOP |
| 216mm | BOTTOM   |


**TRIM**  
NOTE: pipes and edges of trays will be exposed unless recessed or covered

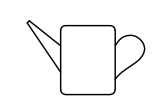

**HAND WATER**  
For 10 - 50 ft² / 1 - 5 m²  
Min width 10" / 25cm

|           |         |         |         |
|-----------|---------|---------|---------|
| SERVICE   |         |         |         |
| MANUAL    | N/A     | N/A     | N/A     |
| AUTOMATED | At Wall | At Wall | At Wall |

**IRRIGATION**  
It is recommended to install a drain whenever possible. Require GSKY's consultation for > 35' / 10.5 m height wall.

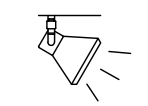

**LIGHTING**  
LED or Metal Halide Lights recommended

|            |                               |
|------------|-------------------------------|
| Duration   | 10-12 hrs/day                 |
| Color Temp | 4000-4500K                    |
| Intensity  | 150fc / 1500 lux (Even Flood) |

|        |    |    |    |    |
|--------|----|----|----|----|
|        |    |    |    |    |
| < 2400 | OK |    |    |    |
| < 4000 | OK | OK |    |    |
| > 4000 |    | OK | OK | OK |

**MAINT. ACCESS**  
Walls over 40' / 12m need additional considerations. See GSKY maintenance manual.

**GV3.1**