




VERSA WALL®
 TO THE FLOOR / HAND WATER
 VTH-72

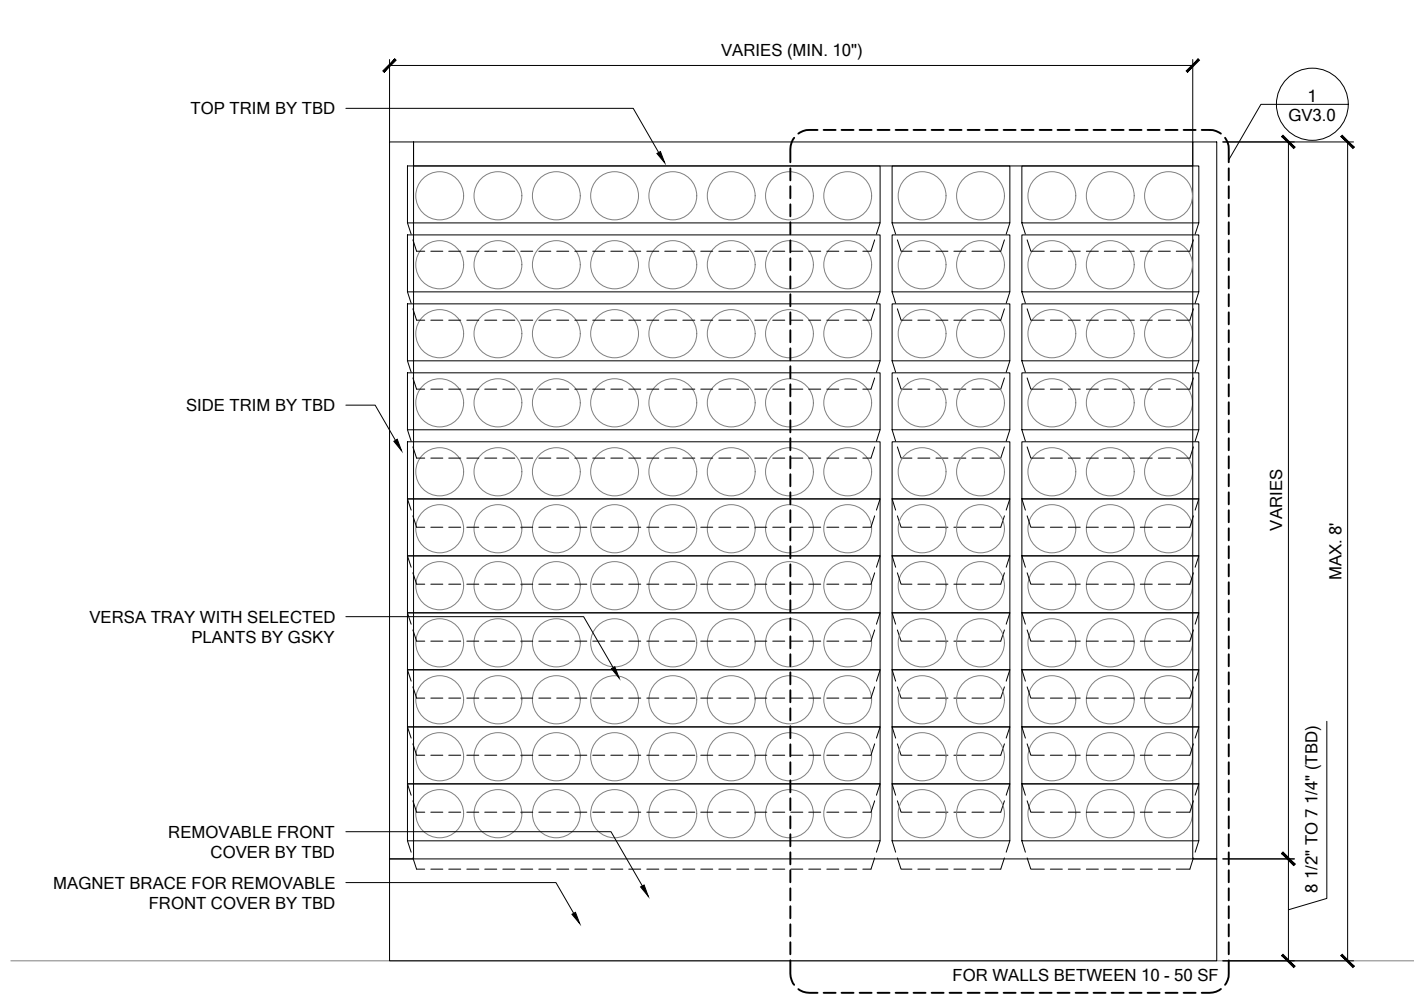


1 ELEVATION
SCALE 3/4" = 1'-0"

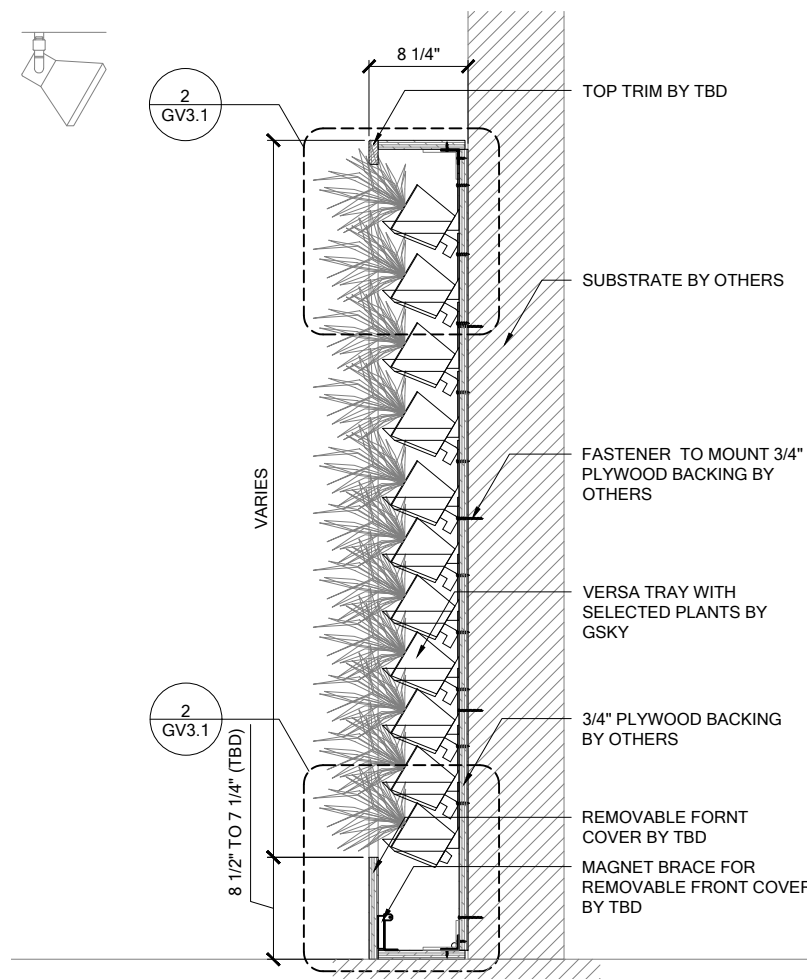

3 SECTION
SCALE 3/4" = 1'-0"

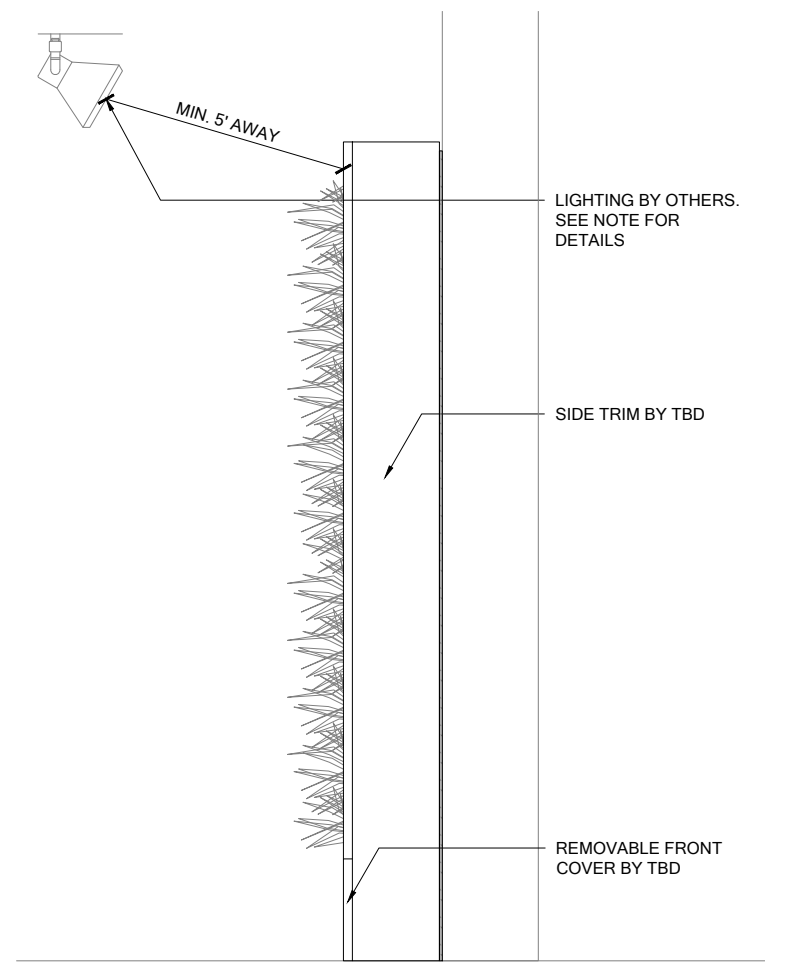


4 SIDE
SCALE 3/4" = 1'-0"

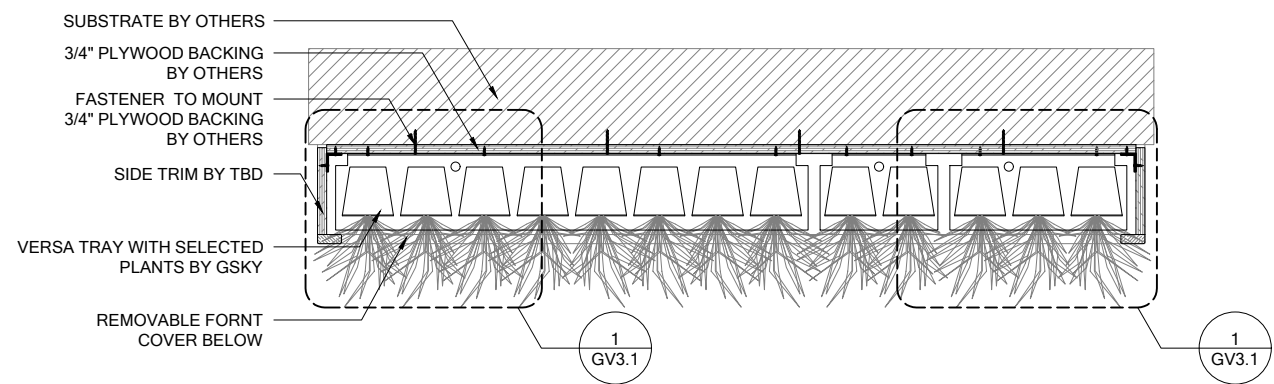

2 PLAN
SCALE 3/4" = 1'-0"




VERSA WALL[®]
VTH-72 GENERAL OVERVIEW
VER. 1.1 11x17" (A3)

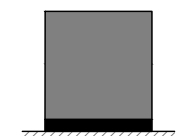

TO FLOOR
Weight is 10lbs/ft² / 50kg/m²

2" SIDE/TOP
8 1/2" BOTTOM


TRIM
Pre-finished or unfinished
See gsky.com for details.

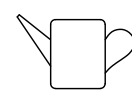

HAND WATER
For 10 - 50 ft² / 1 - 5 m²
Min width 10" / 25cm

SERVICE			
MANUAL	Not Req'd	Not Req'd	Not Req'd
AUTOMATED	N/A	N/A	N/A

IRRIGATION
It is recommended to install a drain
whenever possible

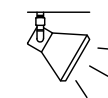


LIGHTING
LED or Metal Halide Lights
recommended

Duration	10-12 hrs/day
Color Temp	4000-4500K
Intensity	150fc / 1500 lux (Even Flood)

< 8'	OK		
< 13'			
> 13'			


MAINT. ACCESS
Wall height should not exceed 8'.
See GSKY maintenance manual.

GV1.0

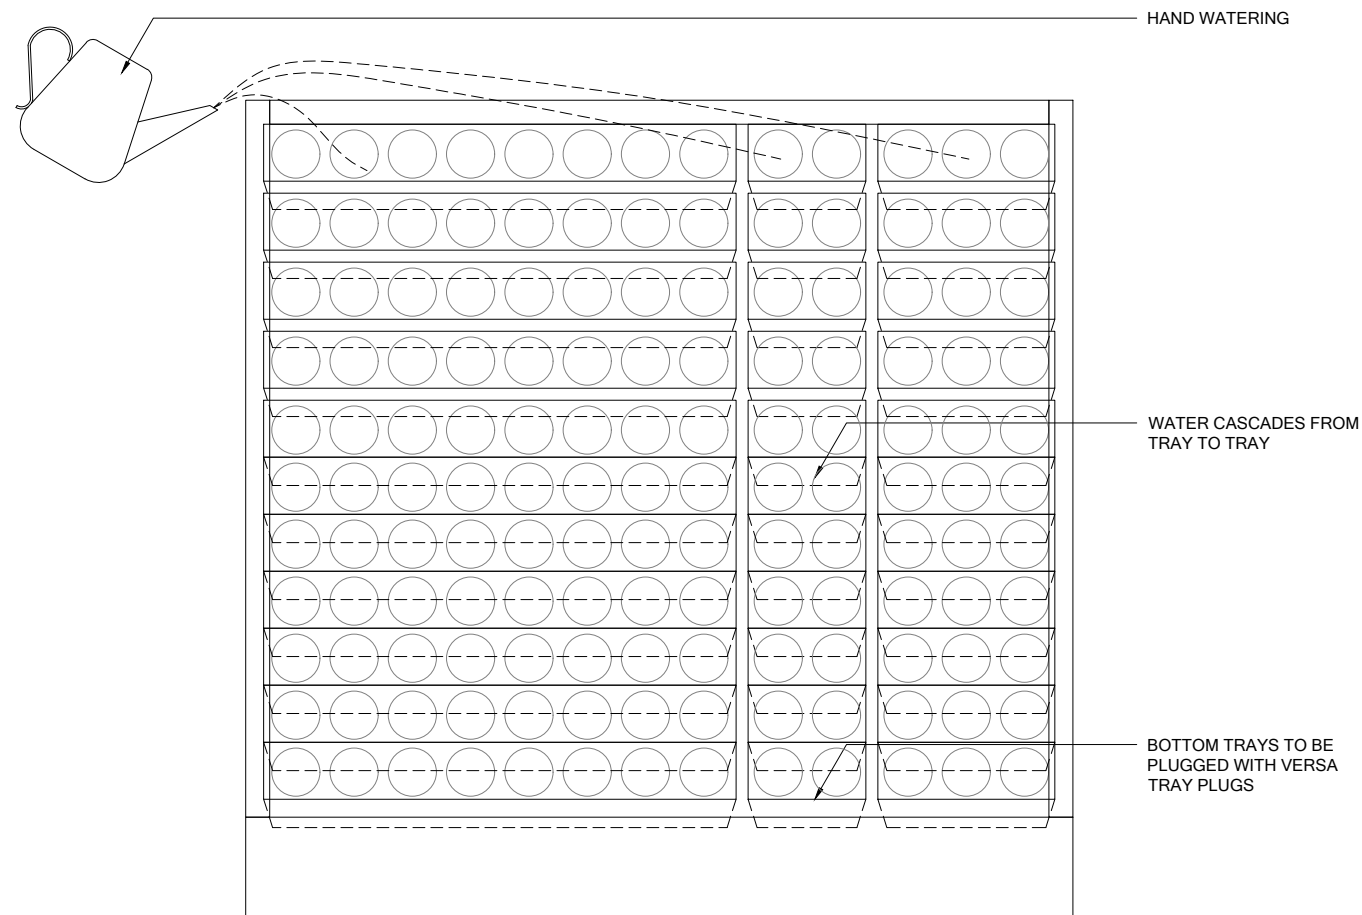

1 ELEVATION
SCALE 3/4" = 1'-0"

WARNING! BE CAREFUL NOT TO ADD TOO MUCH WATER AS IT MAY CAUSE OVERFLOW.

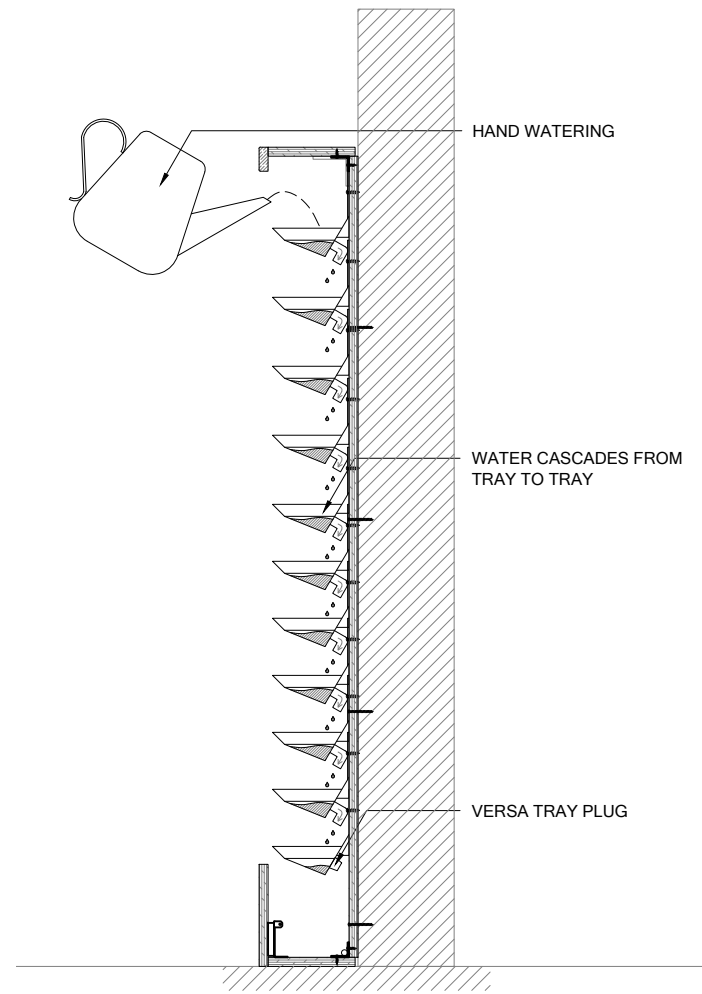

2 SECTION
SCALE 3/4" = 1'-0"


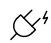



VERSA WALL[®]
VTH-72 IRRIGATION OVERVIEW
VER. 1.1 11x17" (A3)


TO FLOOR
Weight is 10lbs/ft² 50kg/m²

2" SIDE/TOP
8 1/2" BOTTOM
TRIM
Pre-finished or unfinished
See gsky.com for details.





HAND WATER
For 10 - 50 ft² / 1 - 5 m²
Min width 10" / 25cm

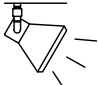SERVICE			
MANUAL	Not Req'd	Not Req'd	Not Req'd
AUTOMATED	N/A	N/A	N/A

IRRIGATION
It is recommended to install a drain whenever possible



LIGHTING
LED or Metal Halide Lights recommended

Duration
10-12 hrs/day
Color Temp
4000-4500K
Intensity
150fc / 1500 lux (Even Flood)

			
< 8'	OK		
< 13'			
> 13'			

MAINT. ACCESS
Wall height should not exceed 8'.
See GSky maintenance manual.

GV2.0

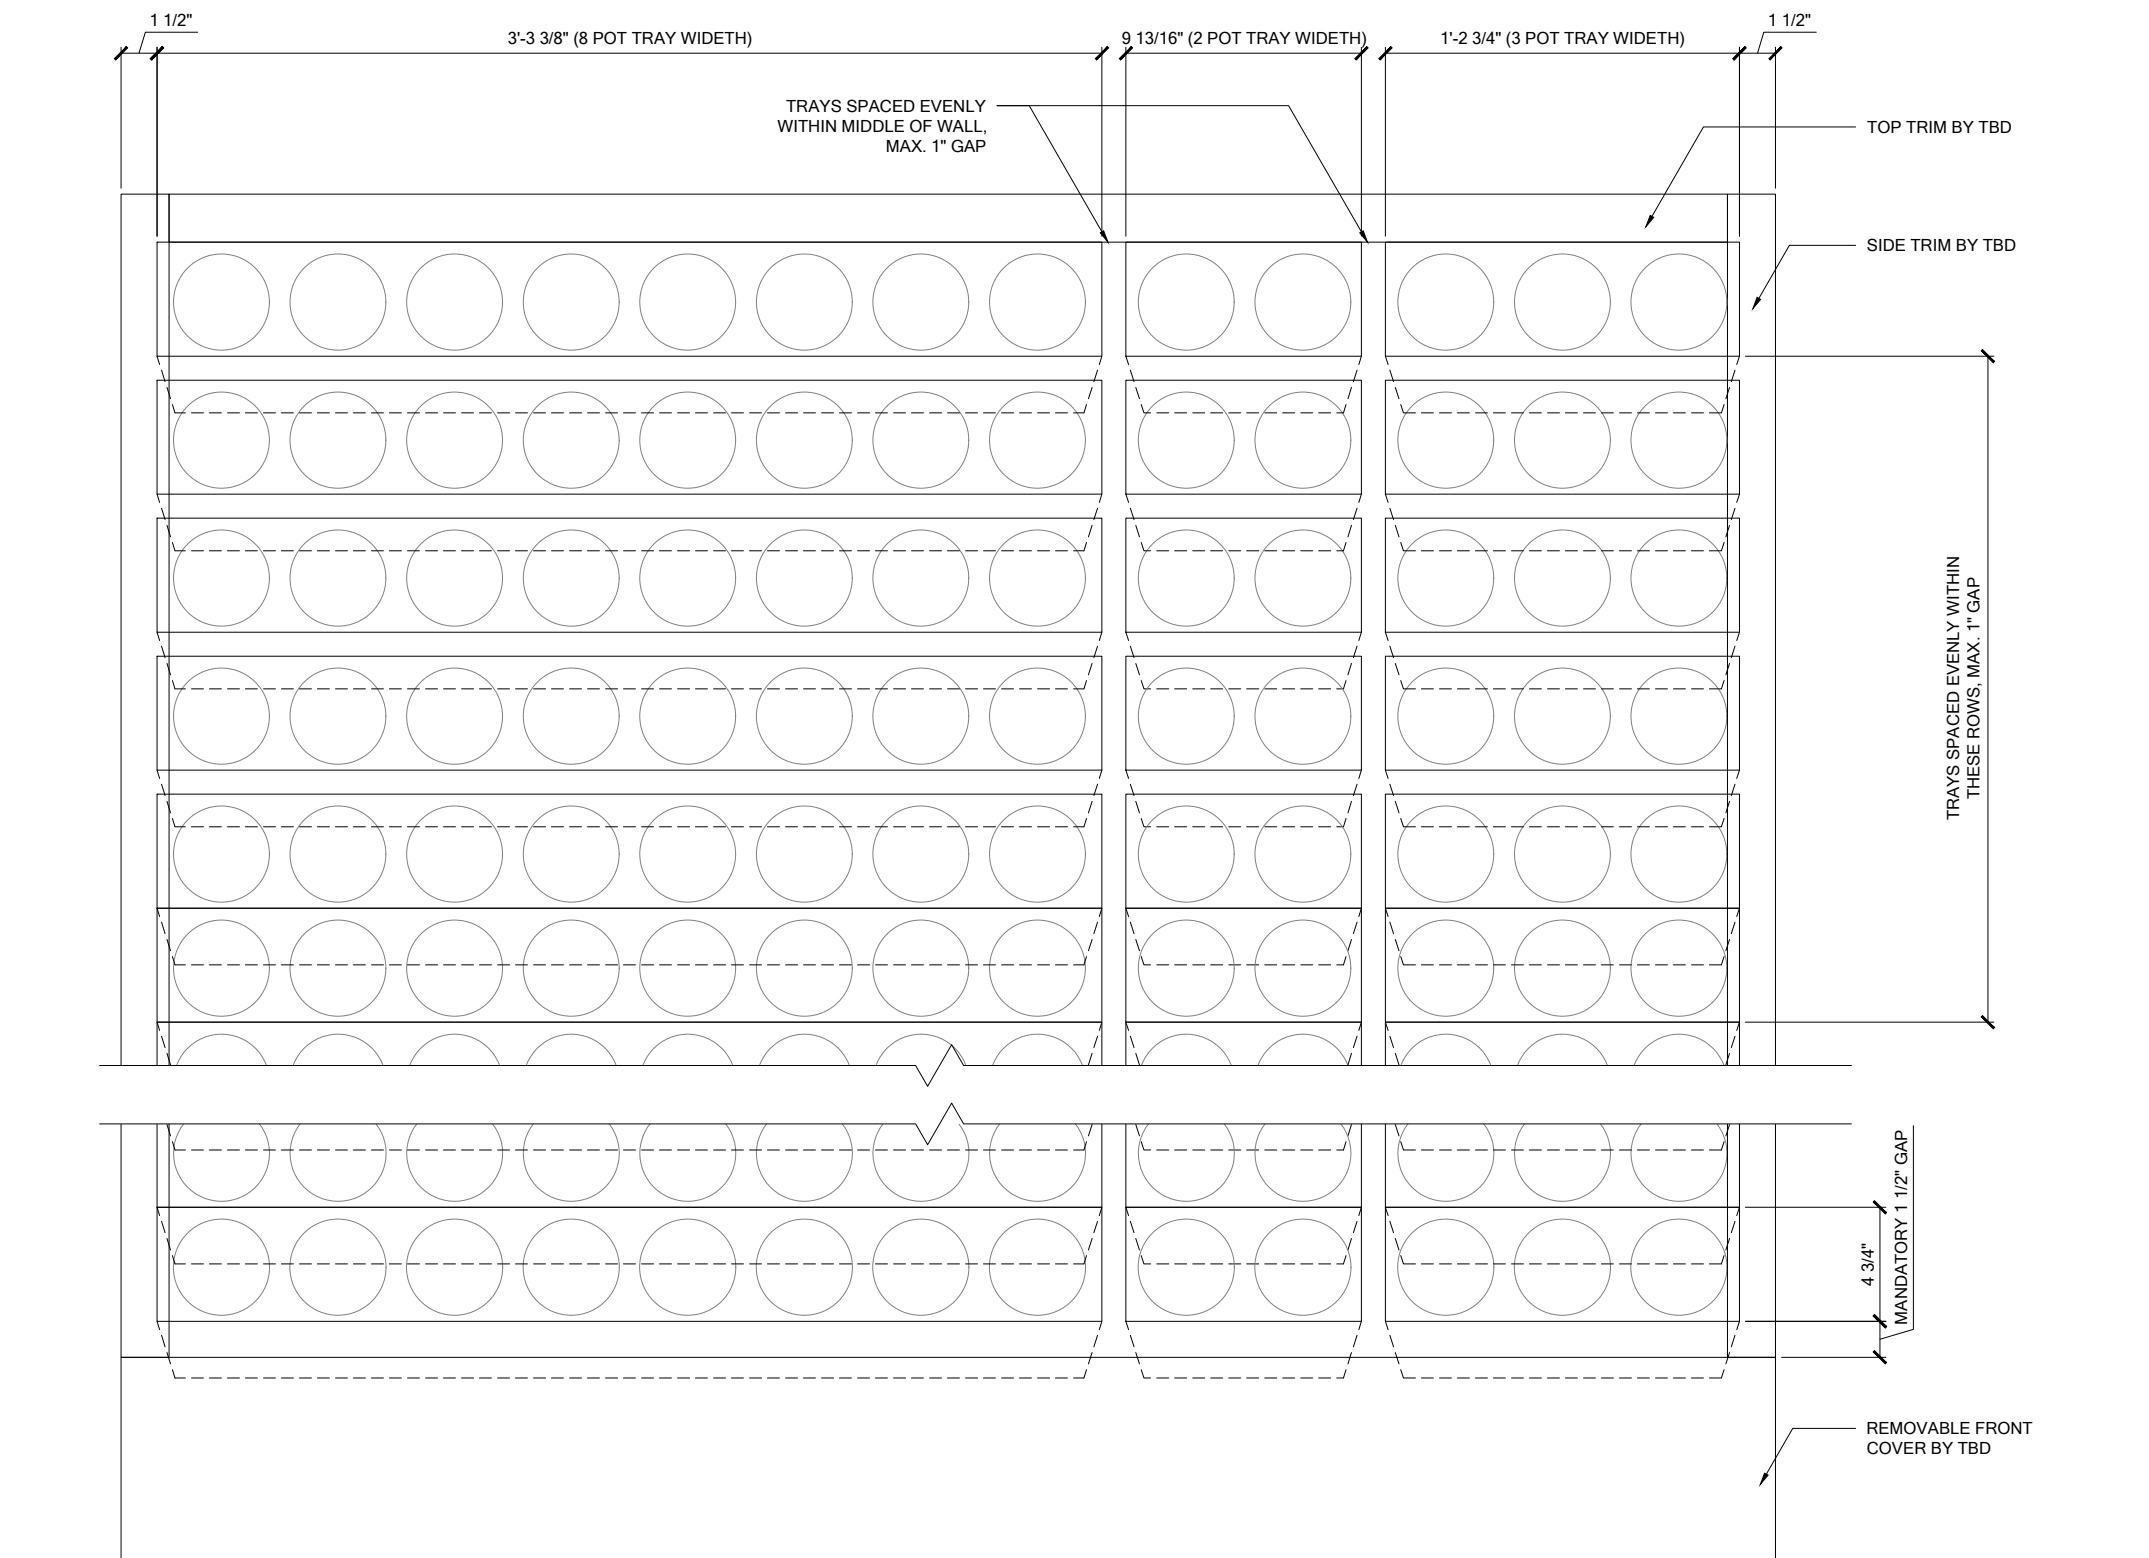

1 TRAY LAYOUT
SCALE 1 1/2" = 1'-0"




VERSA WALL®

VTH-72 TRAY LAYOUT

VER. 1.1

11x17" (A3)

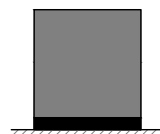


TO FLOOR

Weight is 10lbs/ft² 50kg/m²

2"	SIDE/TOP
8 1/2"	BOTTOM

TRIM

Pre-finished or unfinished
See gsky.com for details.

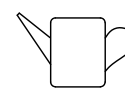

HAND WATER

For 10 - 50 ft² / 1 - 5 m²
Min width 10" / 25cm

SERVICE			
MANUAL	Not Req'd	Not Req'd	Not Req'd
AUTOMATED	N/A	N/A	N/A

IRRIGATION

It is recommended to install a drain
whenever possible



LIGHTING

LED or Metal Halide Lights
recommended


Duration	10-12 hrs/day
Color Temp	4000-4500K
Intensity	150fc / 1500 lux (Even Flood)

< 8'	OK			
< 13'				
> 13'				


MAINT. ACCESS

Wall height should not exceed 8'.
See GSky maintenance manual.

GV3.0

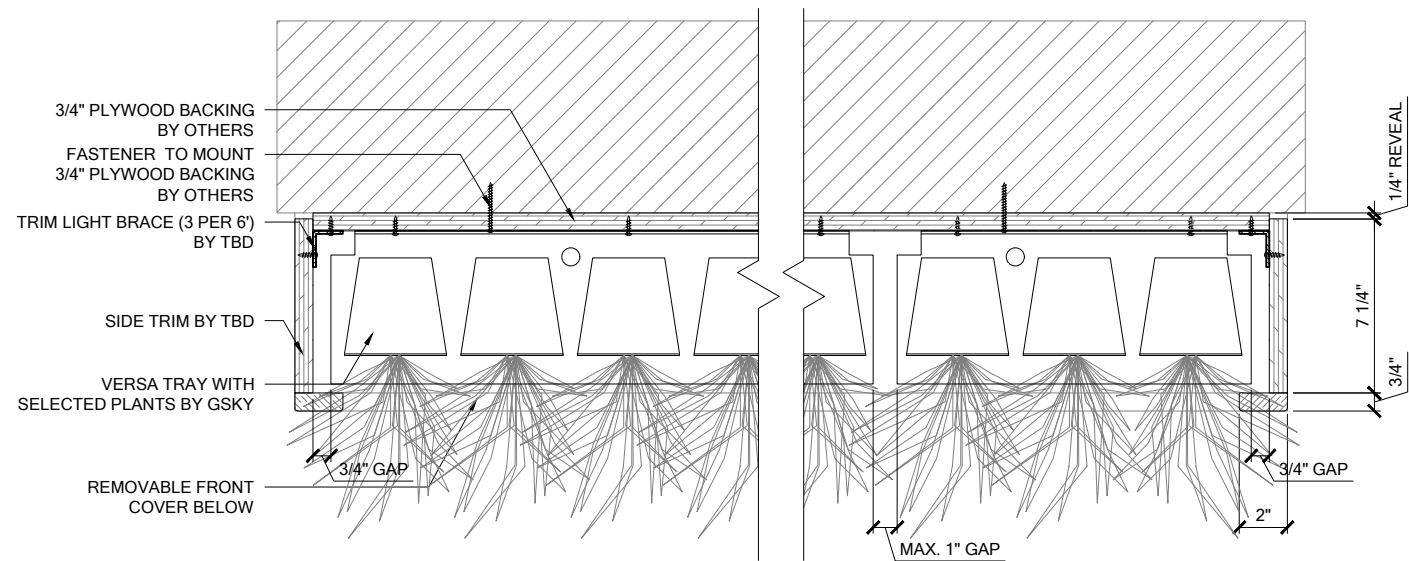

1 PLAN
SCALE 1 1/2" = 1'-0"

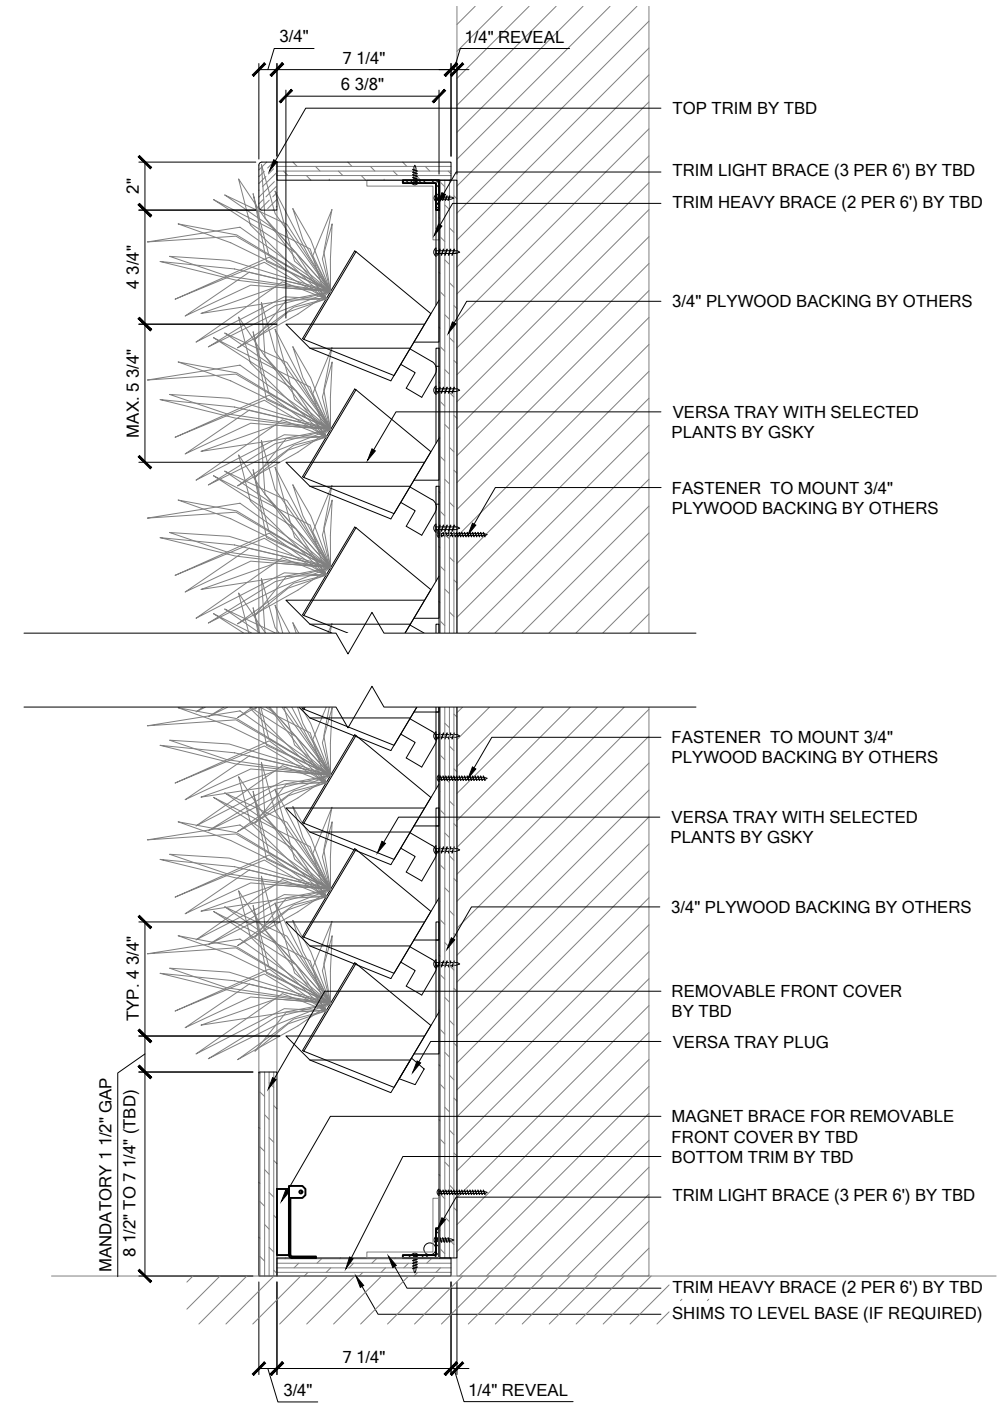

2 SECTION
SCALE 1 1/2" = 1'-0"




VERSA WALL®

VTH-72 DETAILS

VER. 1.1


11x17" (A3)

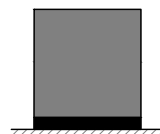

TO FLOOR
Weight is 10lbs/ft² 50kg/m²

2"	SIDE/TOP
8 1/2"	BOTTOM


TRIM
Pre-finished or unfinished
See gsky.com for details.

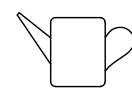

HAND WATER
For 10 - 50 ft² / 1 - 5 m²
Min width 10" / 25cm

SERVICE			
MANUAL	Not Req'd	Not Req'd	Not Req'd
AUTOMATED	N/A	N/A	N/A

IRRIGATION
It is recommended to install a drain
whenever possible

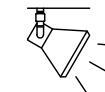

LIGHTING
LED or Metal Halide Lights
recommended

Duration	10-12 hrs/day
Color Temp	4000-4500K
Intensity	150fc / 1500 lux (Even Flood)

< 8'	OK			
< 13'				
> 13'				

MAINT. ACCESS
Wall height should not exceed 8'.
See Gsky maintenance manual.

GV3.1