


- TOP TRIM BY TBD
- 19mm PLYWOOD BACKING BY OTHERS
- GSKY 3/4" SUPPLY LINE
- SIDE TRIM BY TBD
- VERSA TRAYS
- VERSA DRIPLINE
- MAGNET BRACE FOR REMOVABLE COVER BY TBD
- BOTTOM TRIM BY TBD
- REMOVABLE FRONT COVER BY TBD
- GSKY NUTRIENT INJECTOR




**VERSA WALL**®


ABOVE THE FLOOR / ICU BELOW WALL  
VTI-70

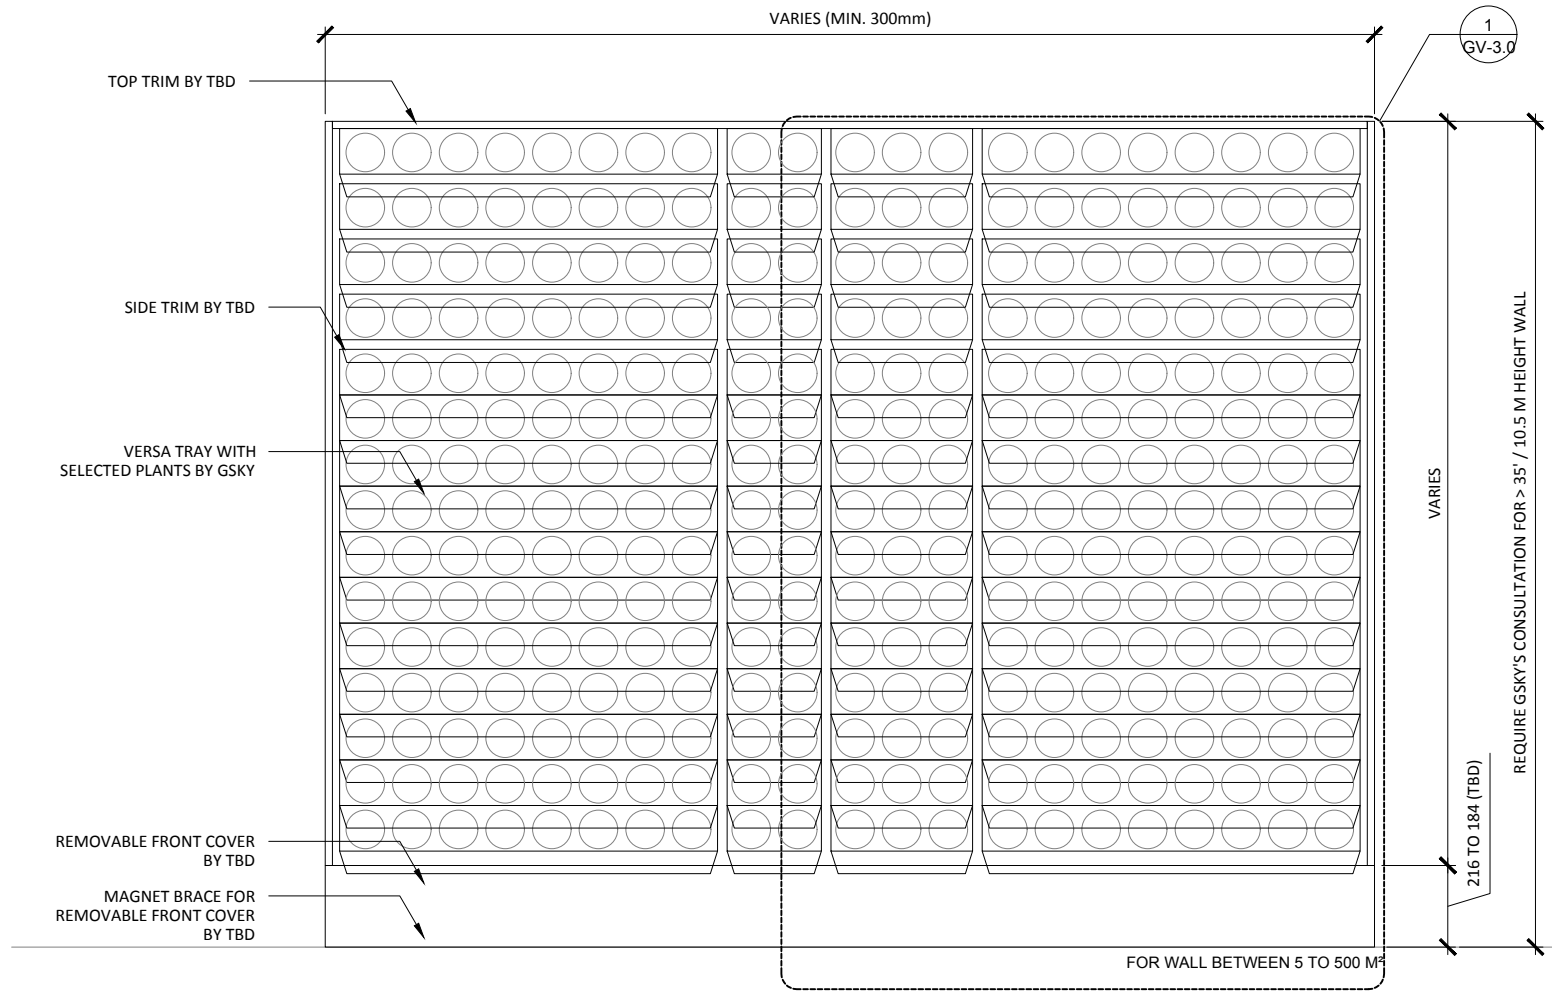


**1 ELEVATION**  
SCALE: 1:20

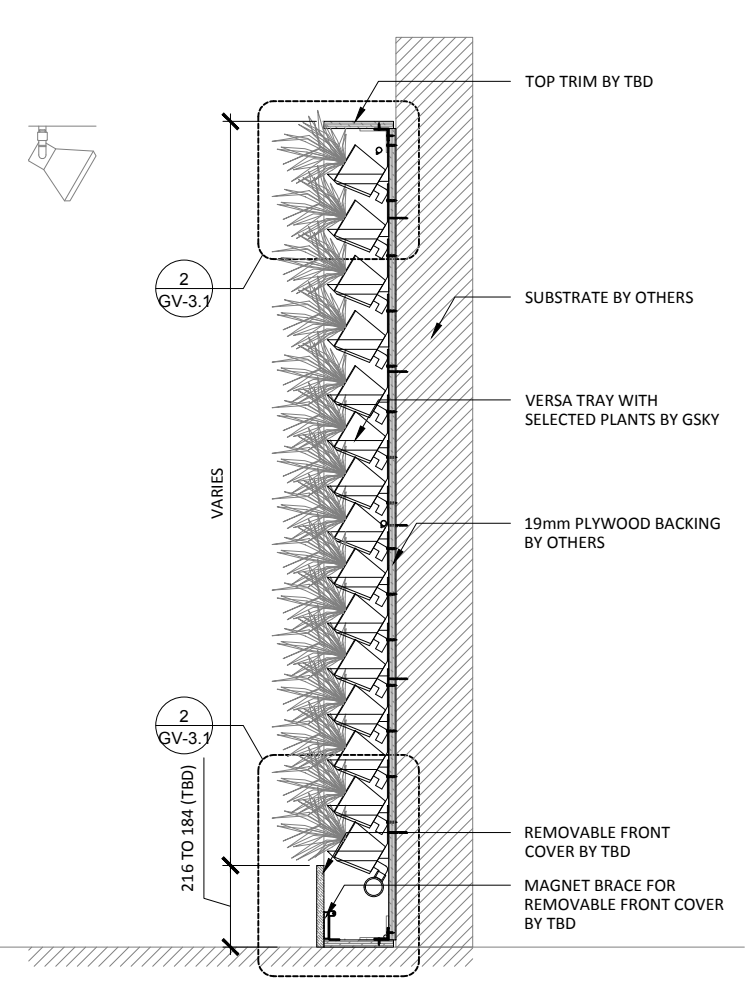

**3 SECTION**  
SCALE: 1:20

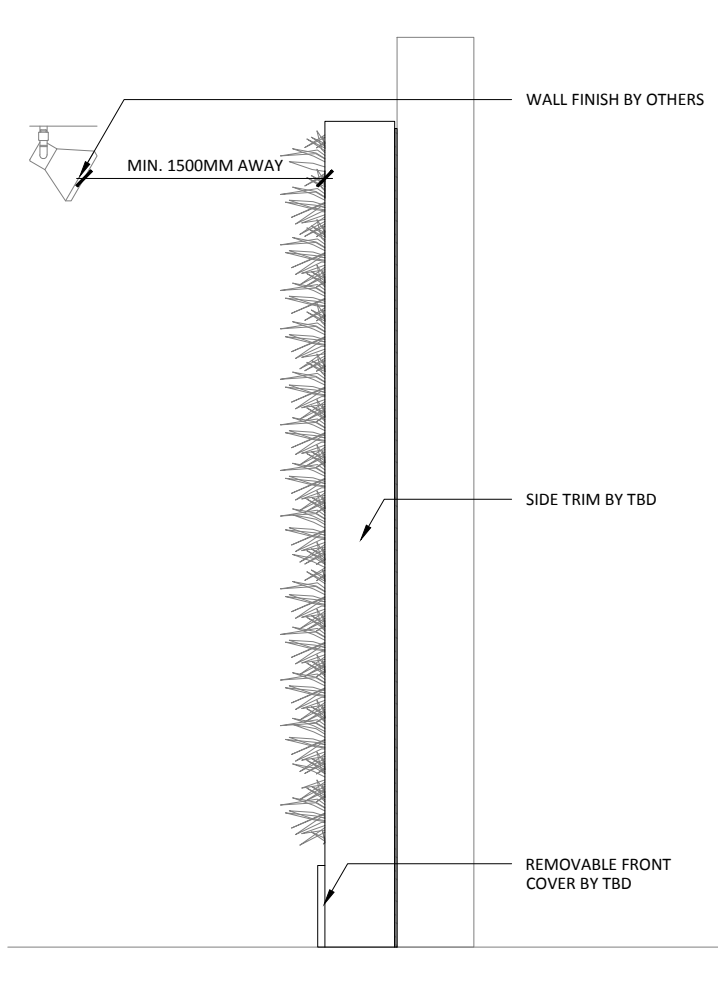

**4 SIDE**  
SCALE: 1:20

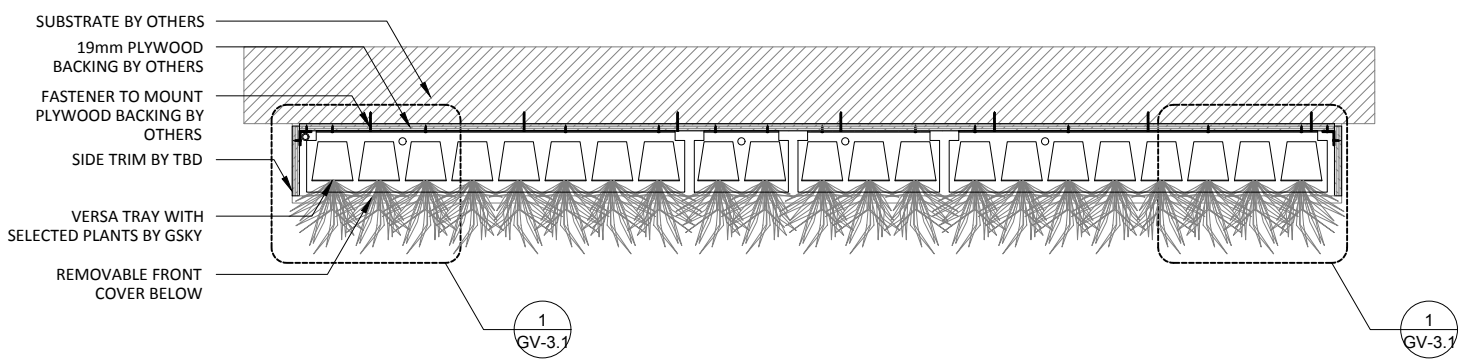

**2 PLAN**  
SCALE: 1:20



**VERSA WALL**<sup>®</sup>  
VTI-70 GENERAL OVER VIEW  
VER. 1.1     297x420 mm (A3)

**TO FLOOR**  
Weight is 10lbs/ft² 50kg/m²

19 mm	SIDE/TOP
216mm	BOTTOM

**TRIM**  
NOTE: pipes and edges of trays will be exposed unless recessed or covered

**ICU BELOW WALL**  
For 50 ft² / 5 m² to 5000 ft² / 500 m²  
Min width 50 3/4" / 129cm

SERVICE			
MANUAL	N/A	N/A	N/A
AUTOMATED	At Wall	At Wall	At Wall

**IRRIGATION**  
It is recommended to install a drain whenever possible. Require GSKY's consultation for > 35' / 10.5 m height wall.

**LIGHTING**  
LED or Metal Halide Lights recommended


Duration	10-12 hrs/day
Color Temp	4000-4500K
Intensity	150fc / 1500 lux (Even Flood)

< 2400	OK			
< 4000	OK	OK		
> 4000		OK	OK	OK

**MAINT. ACCESS**  
Walls over 40' / 12m need additional considerations. See GSKY maintenance manual.

**GV1.0**




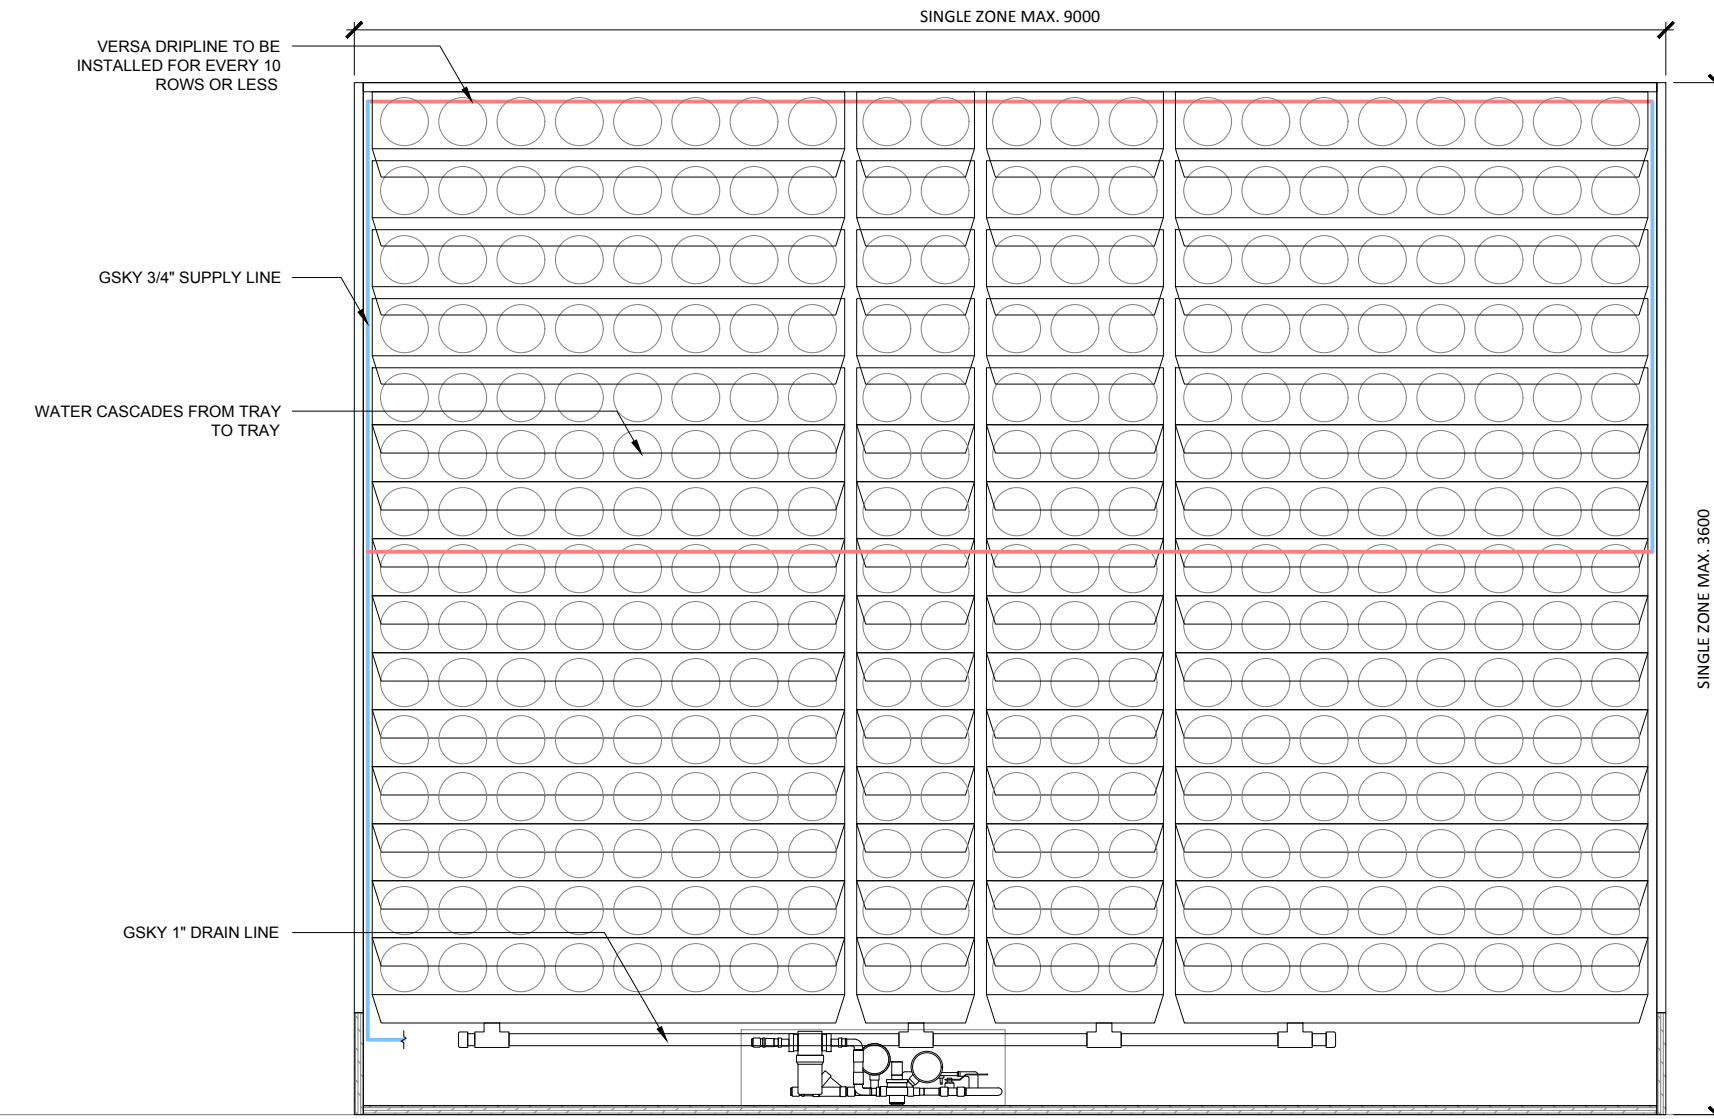

WARNING! LOCATION OF STUBOUT FOR WATER SUPPLY IS CRITICAL AS IT DETERMINES THE LOCATION OF THE WALL.

WARNING! LOCATION OF STUBOUT FOR DRAIN IS CRITICAL AS IT DETERMINES THE LOCATION OF THE WALL.


**1** ELEVATION  
SCALE: 1:16

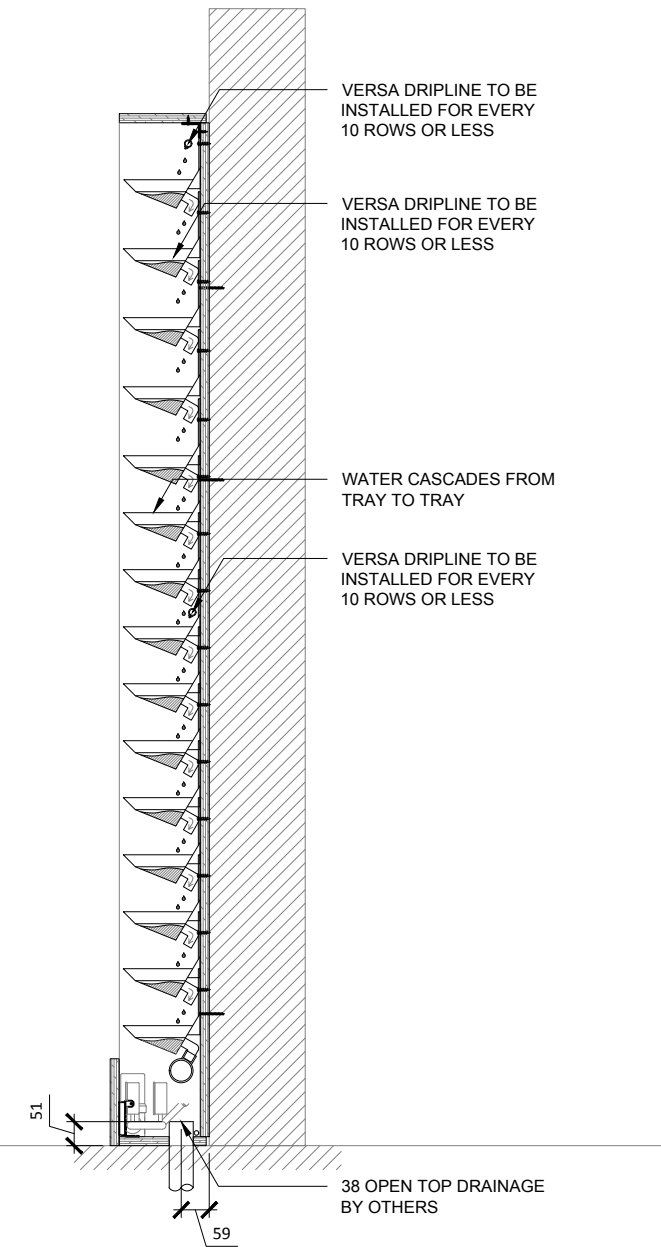

**2** SECTION  
SCALE: 1:16



**VERSA WALL**<sup>®</sup>  
VTI-70 IRRIGATION OVERVIEW  
VER. 1.1      297x420 mm (A3)

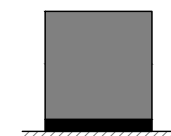

**TO FLOOR**  
Weight is 10lbs/ft<sup>2</sup> / 50kg/m<sup>2</sup>

19 mm	SIDE/TOP
216mm	BOTTOM

**TRIM**  
NOTE: pipes and edges of trays will be exposed unless recessed or covered



**ICU BELOW WALL**  
For 50 ft<sup>2</sup> / 5 m<sup>2</sup> to 5000 ft<sup>2</sup> / 500 m<sup>2</sup>  
Min width 50 3/4" / 129cm

SERVICE			
MANUAL	N/A	N/A	N/A
AUTOMATED	At Wall	At Wall	At Wall

**IRRIGATION**  
It is recommended to install a drain whenever possible. Require GSKy's consultation for > 35' / 10.5 m height wall.




**LIGHTING**  
LED or Metal Halide Lights recommended

Duration	10-12 hrs/day
Color Temp	4000-4500K
Intensity	150fc / 1500 lux (Even Flood)


< 2400	OK			
< 4000	OK	OK		
> 4000		OK	OK	OK

**MAINT. ACCESS**  
Walls over 40' / 12m need additional considerations. See GSKy maintenance manual.

**GV2.0**

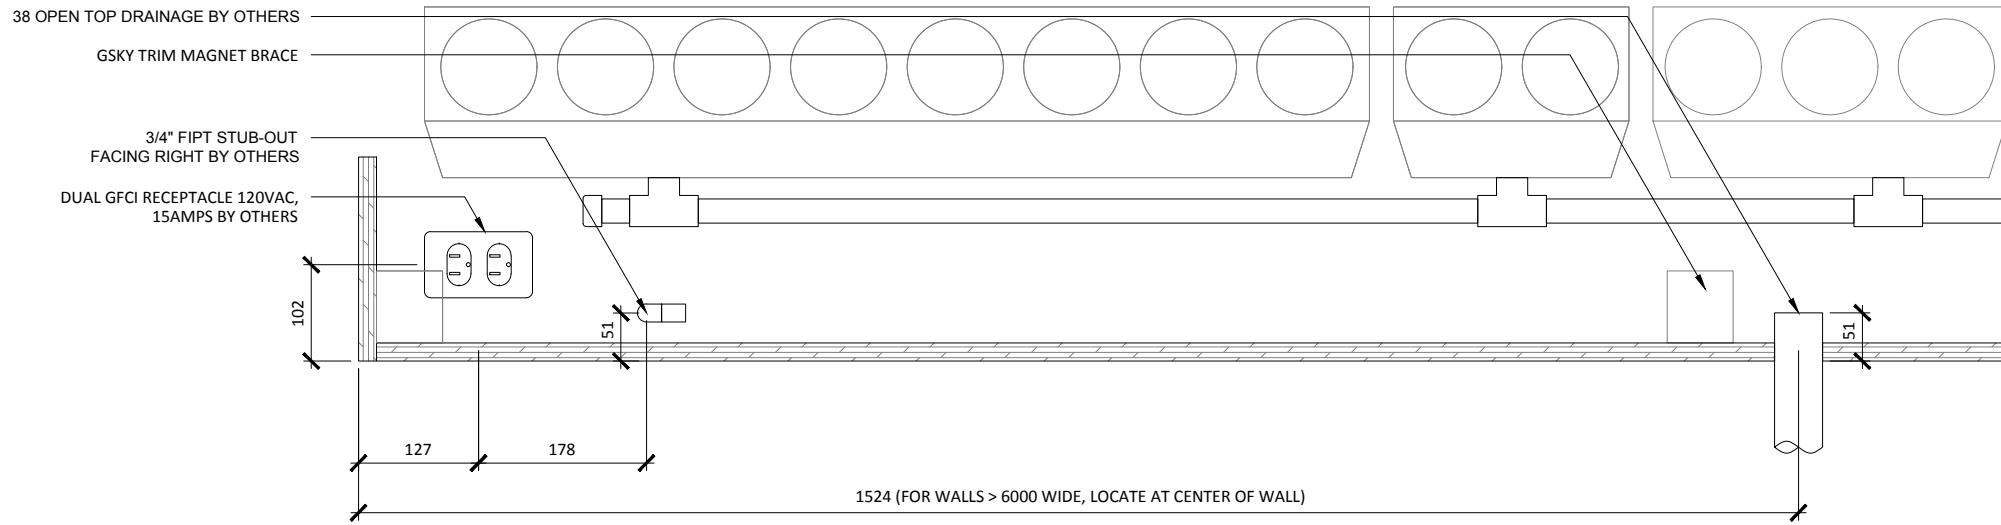

**1** ELEVATION  
 SCALE 1:8

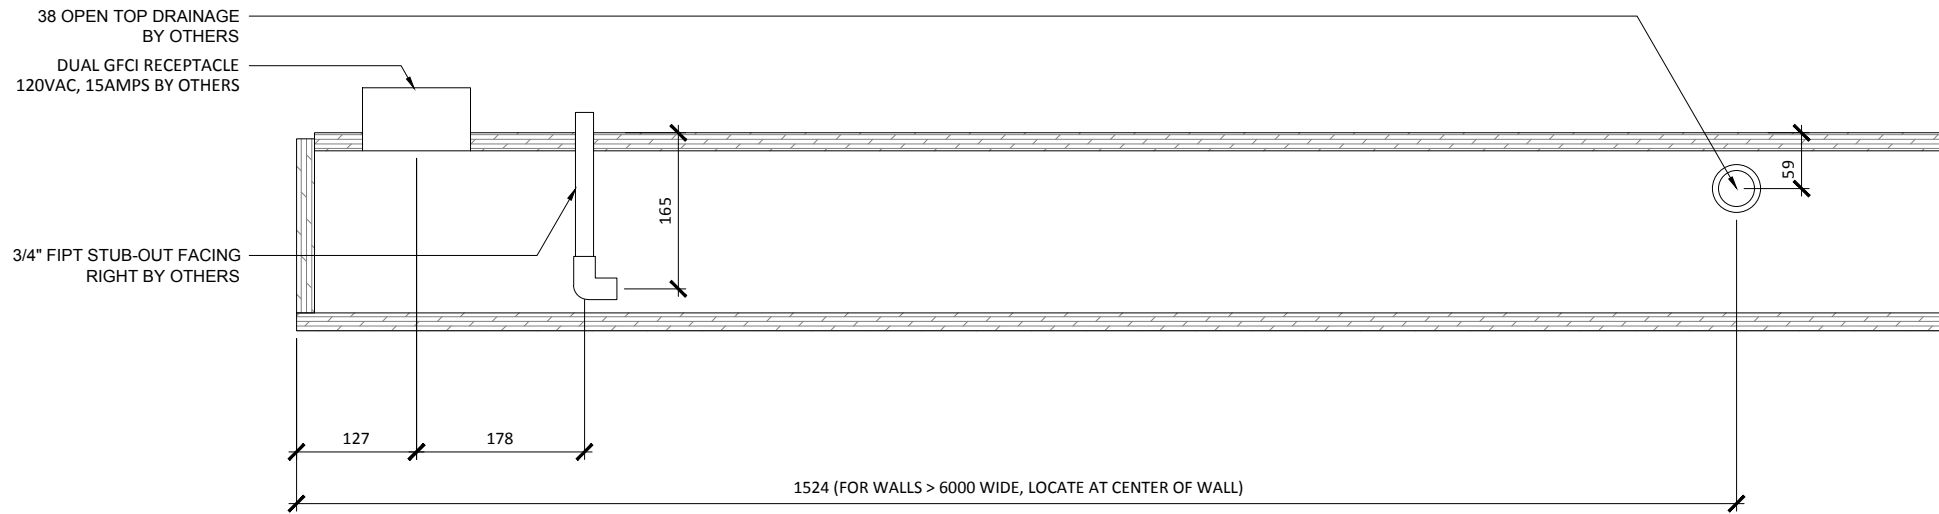

**2** PLAN  
 SCALE 1:8




**VERSA WALL**<sup>®</sup>

VTI-70 MECH. LAYOUT

VER. 1.1

297x420 mm (A3)

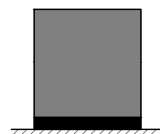

**TO FLOOR**

Weight is 10lbs/ft<sup>2</sup> 50kg/m<sup>2</sup>

19 mm	SIDE/TOP
216mm	BOTTOM

**TRIM**

NOTE: pipes and edges of trays will be exposed unless recessed or covered



**ICU BELOW WALL**

For 50 ft<sup>2</sup> / 5 m<sup>2</sup> to 5000 ft<sup>2</sup> / 500 m<sup>2</sup>  
 Min width 50 3/4" / 129cm

SERVICE			
MANUAL	N/A	N/A	N/A
AUTOMATED	At Wall	At Wall	At Wall

**IRRIGATION**

It is recommended to install a drain whenever possible. Require GSKy's consultation for > 35' / 10.5 m height wall.



**LIGHTING**

LED or Metal Halide Lights recommended


Duration	10-12 hrs/day
Color Temp	4000-4500K
Intensity	150fc / 1500 lux (Even Flood)

< 2400	OK			
< 4000	OK	OK		
> 4000		OK	OK	OK


**MAINT. ACCESS**

Walls over 40' / 12m need additional considerations. See GSKy maintenance manual.

**GV2.1**

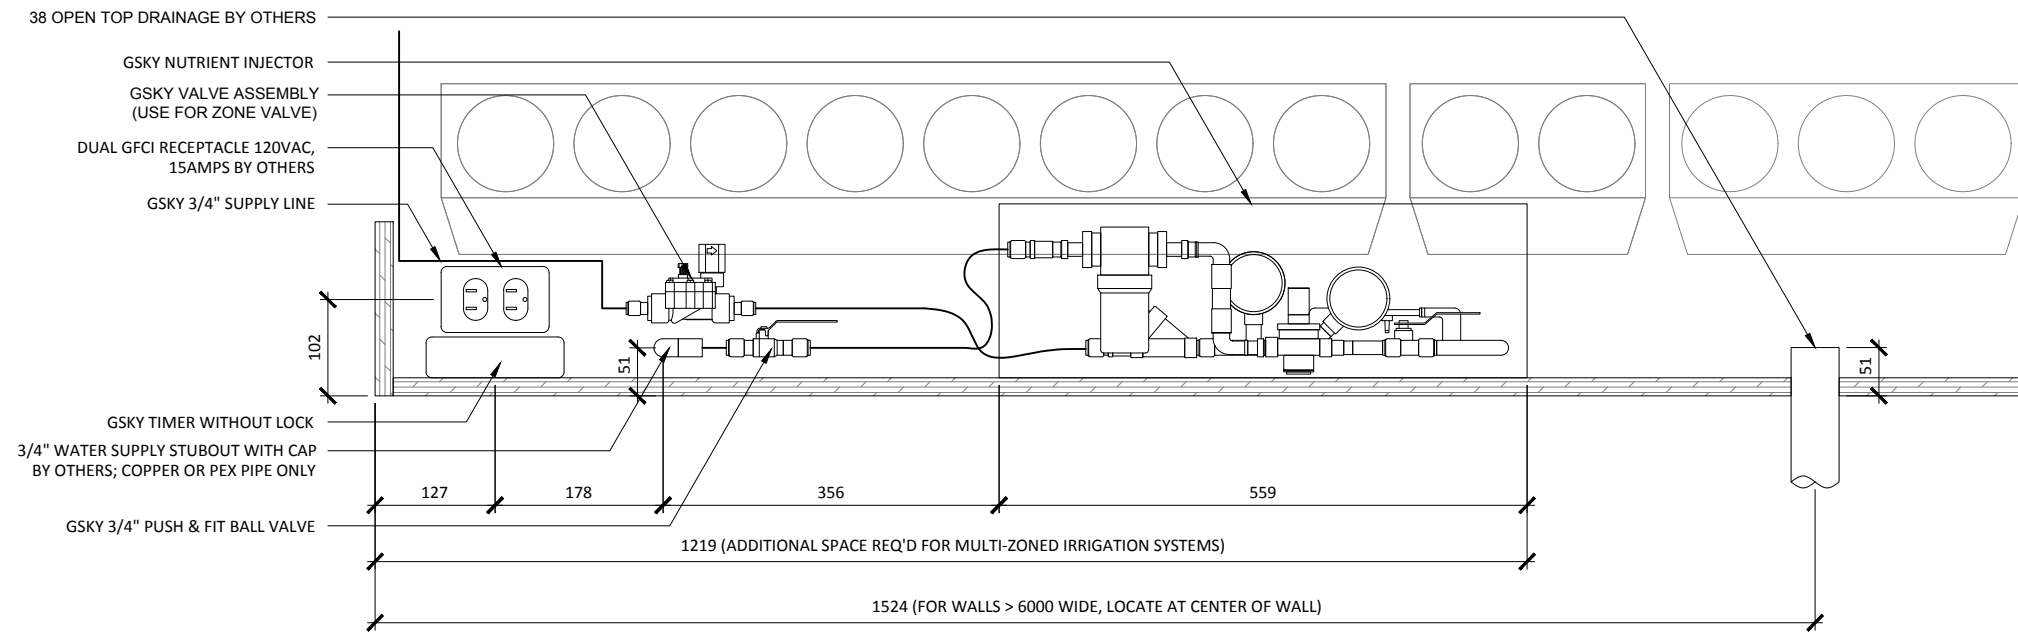

**1** ELEVATION  
SCALE 1:8

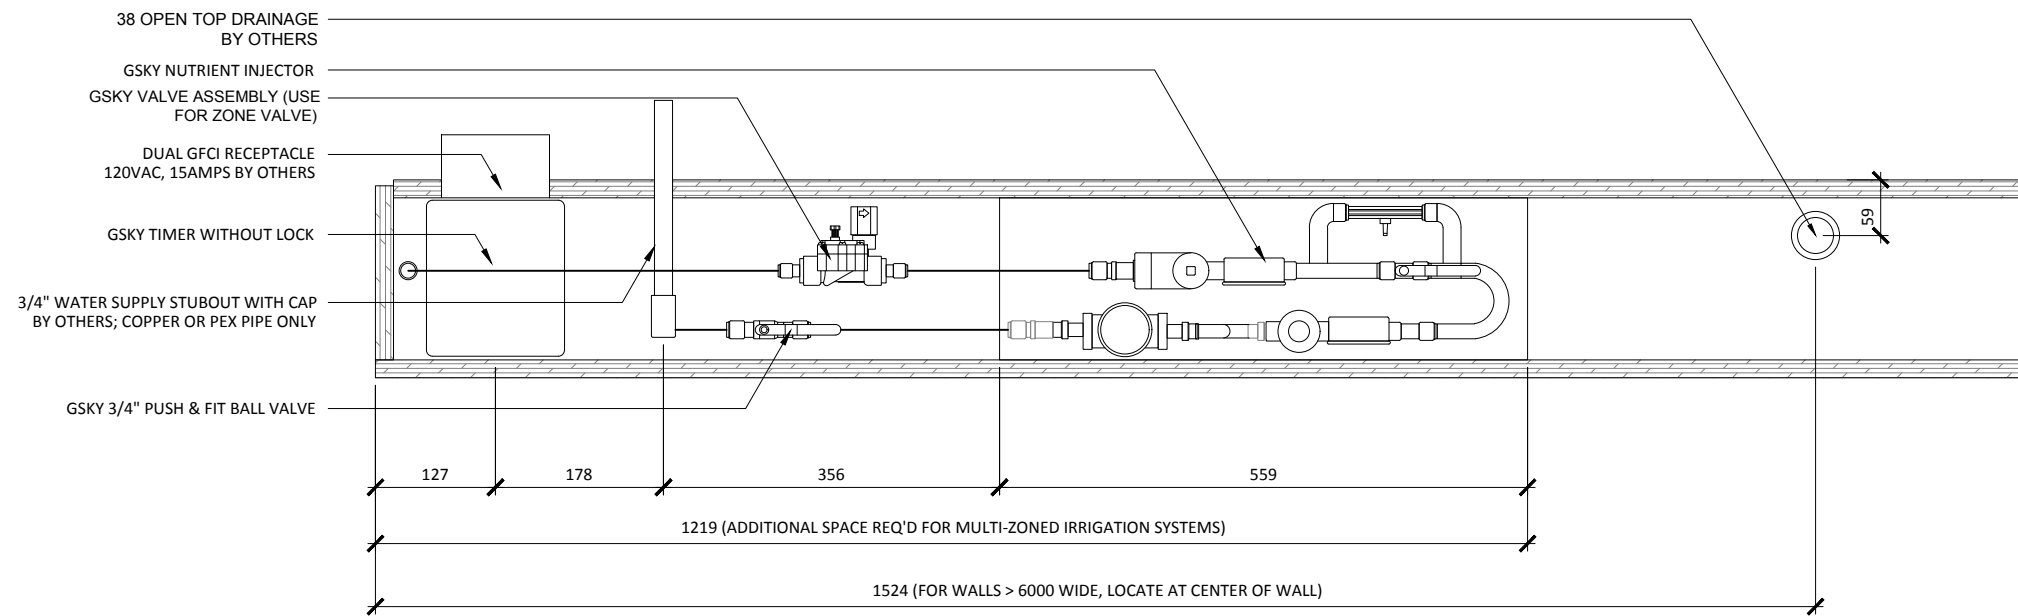

**2** PLAN  
SCALE 1:8




**VERSA WALL**<sup>®</sup>

VTI-70 IRRIGATION LAYOUT

VER. 1.1

297x420 mm (A3)

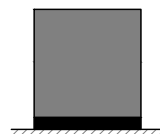

**TO FLOOR**

Weight is 10lbs/ft<sup>2</sup> 50kg/m<sup>2</sup>

19 mm	SIDE/TOP
216mm	BOTTOM

**TRIM**

NOTE: pipes and edges of trays will be exposed unless recessed or covered



**ICU BELOW WALL**

For 50 ft<sup>2</sup> / 5 m<sup>2</sup> to 5000 ft<sup>2</sup> / 500 m<sup>2</sup>  
Min width 50 3/4" / 129cm

SERVICE			
MANUAL	N/A	N/A	N/A
AUTOMATED	At Wall	At Wall	At Wall

**IRRIGATION**

It is recommended to install a drain whenever possible. Require GSKy's consultation for > 35' / 10.5 m height wall.



**LIGHTING**

LED or Metal Halide Lights recommended


Duration	10-12 hrs/day
Color Temp	4000-4500K
Intensity	150fc / 1500 lux (Even Flood)

< 2400	OK			
< 4000	OK	OK		
> 4000		OK	OK	OK

**MAINT. ACCESS**

Walls over 40' / 12m need additional considerations. See GSKy maintenance manual.

**GV2.2**

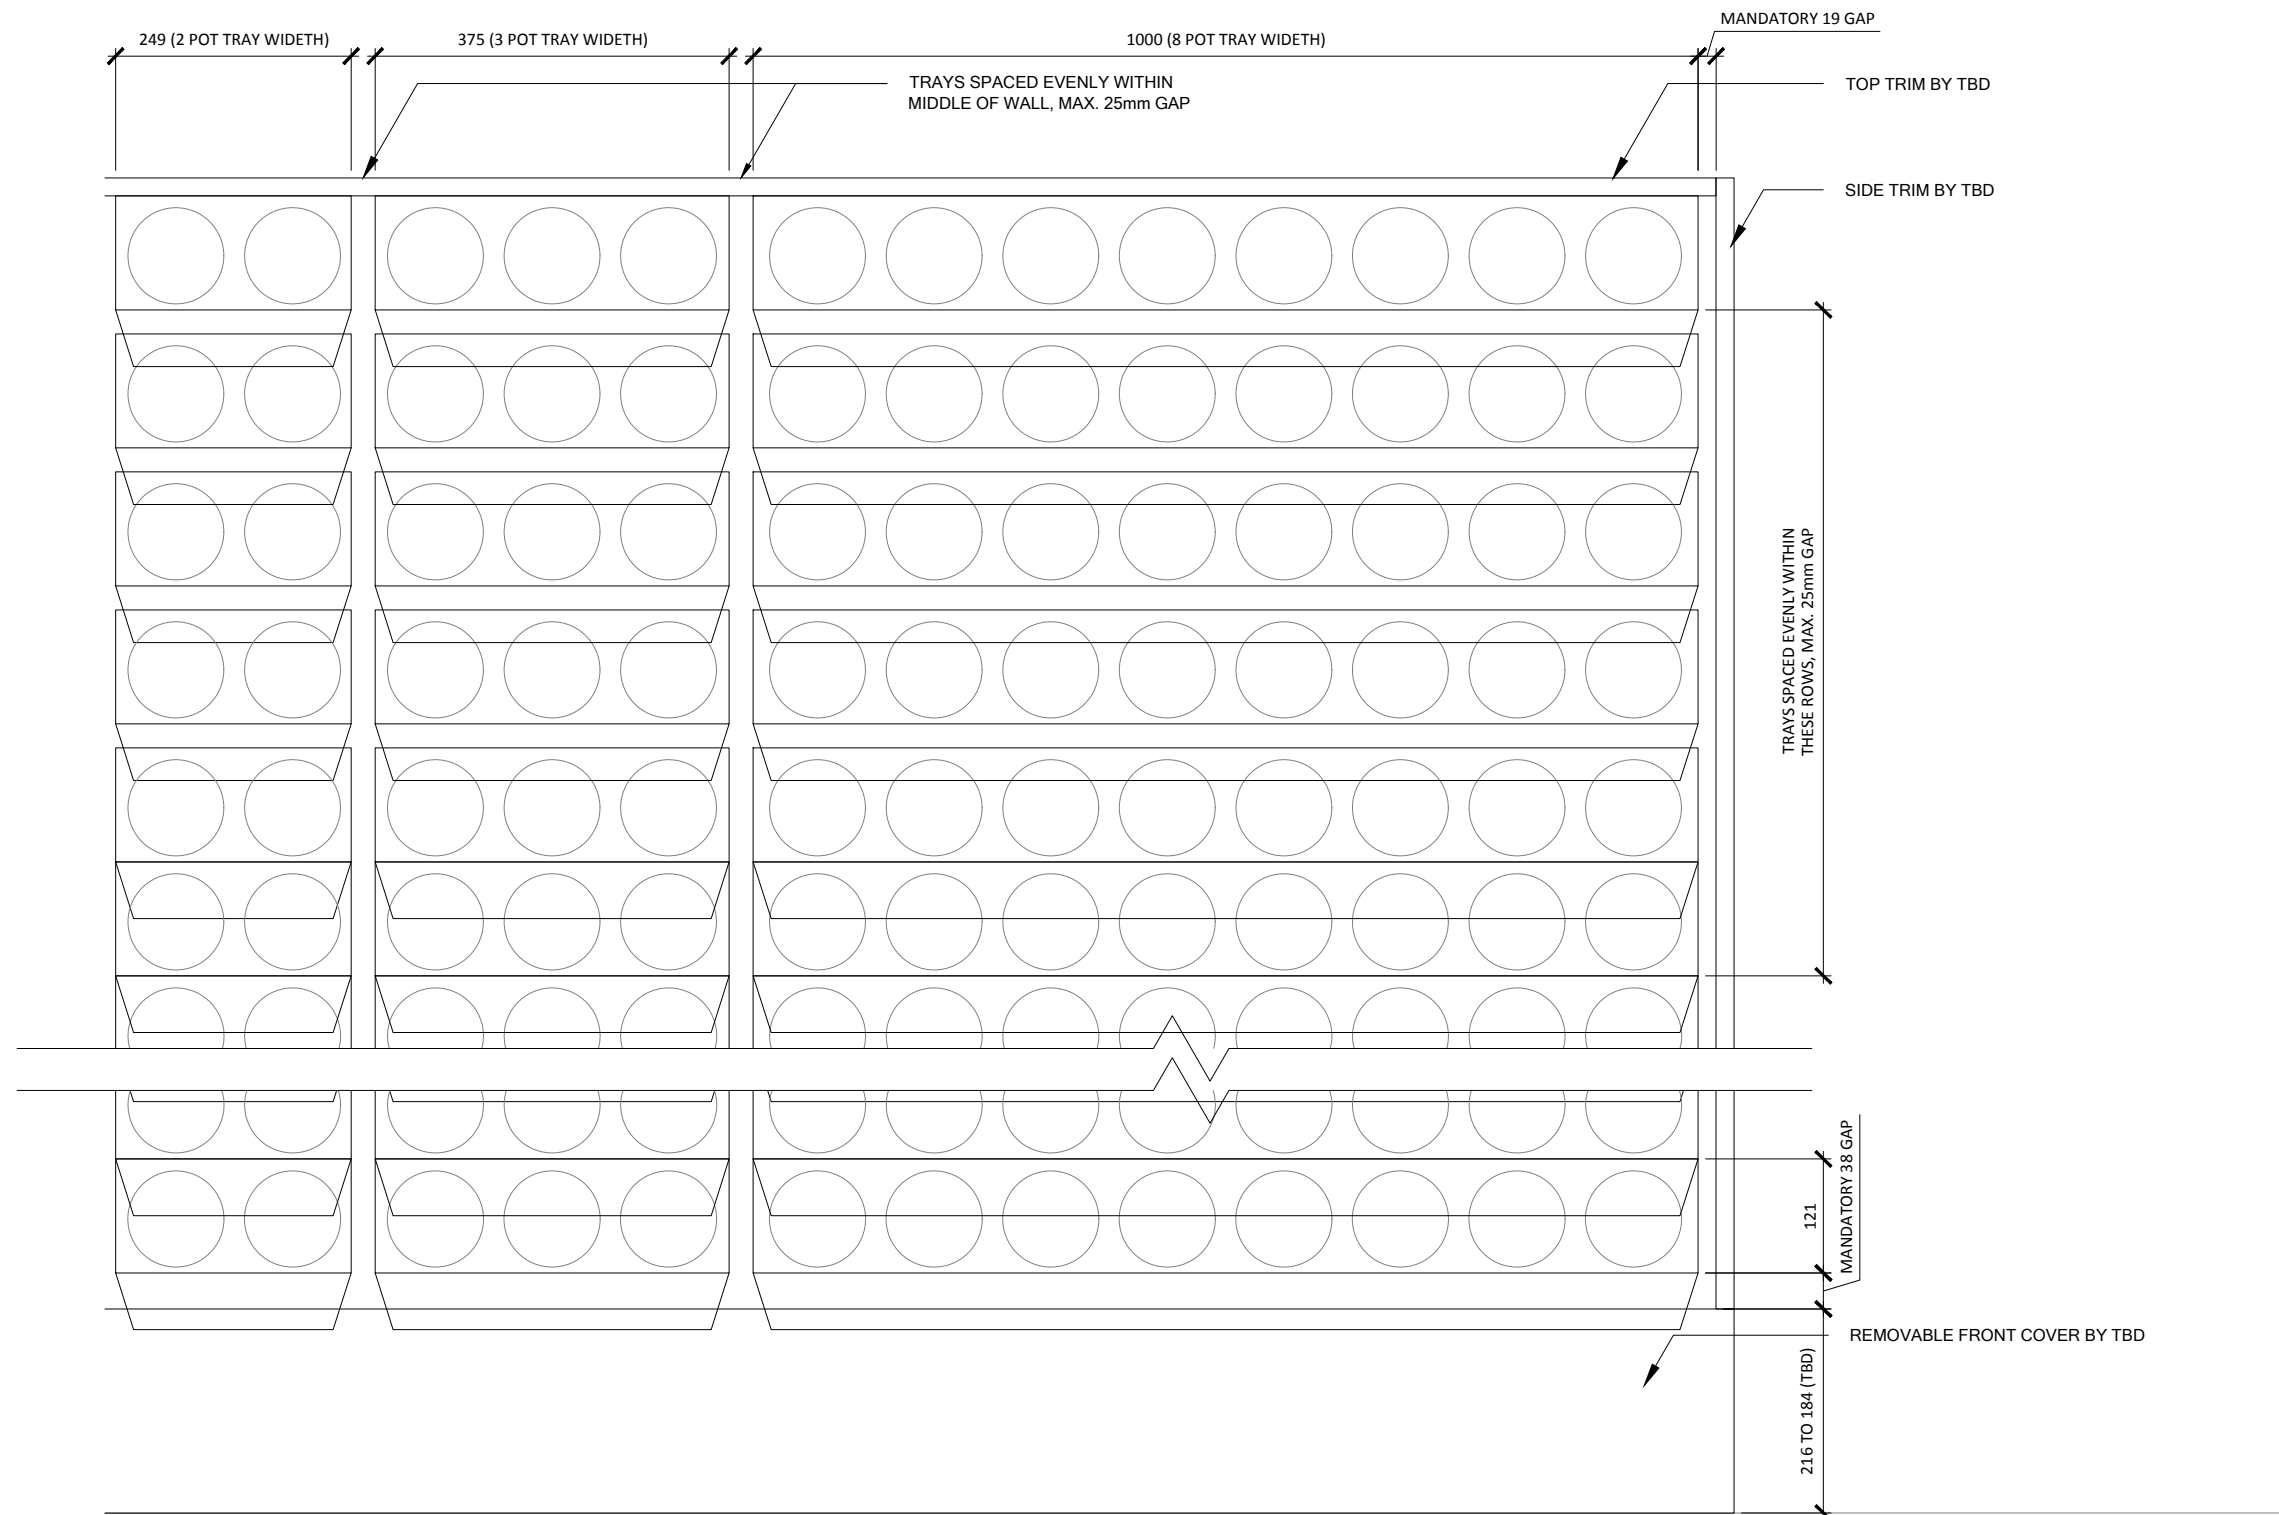

**1** TRAY LAYOUT  
SCALE: 1:8




**VERSA WALL**<sup>®</sup>

VTI-70 TRAY LAYOUT

VER. 1.1

297x420 mm (A3)

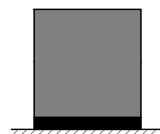

**TO FLOOR**

Weight is 10lbs/ft<sup>2</sup> / 50kg/m<sup>2</sup>

19 mm	SIDE/TOP
216mm	BOTTOM

**TRIM**

NOTE: pipes and edges of trays will be exposed unless recessed or covered



**ICU BELOW WALL**

For 50 ft<sup>2</sup> / 5 m<sup>2</sup> to 5000 ft<sup>2</sup> / 500 m<sup>2</sup>  
Min width 50 3/4" / 129cm

SERVICE			
MANUAL	N/A	N/A	N/A
AUTOMATED	At Wall	At Wall	At Wall

**IRRIGATION**

It is recommended to install a drain whenever possible. Require GSKy's consultation for > 35' / 10.5 m height wall.



**LIGHTING**

LED or Metal Halide Lights recommended


Duration	10-12 hrs/day
Color Temp	4000-4500K
Intensity	150fc / 1500 lux (Even Flood)

< 2400	OK			
< 4000	OK	OK		
> 4000		OK	OK	OK


**MAINT. ACCESS**

Walls over 40' / 12m need additional considerations. See GSKy maintenance manual.

**GV3.0**

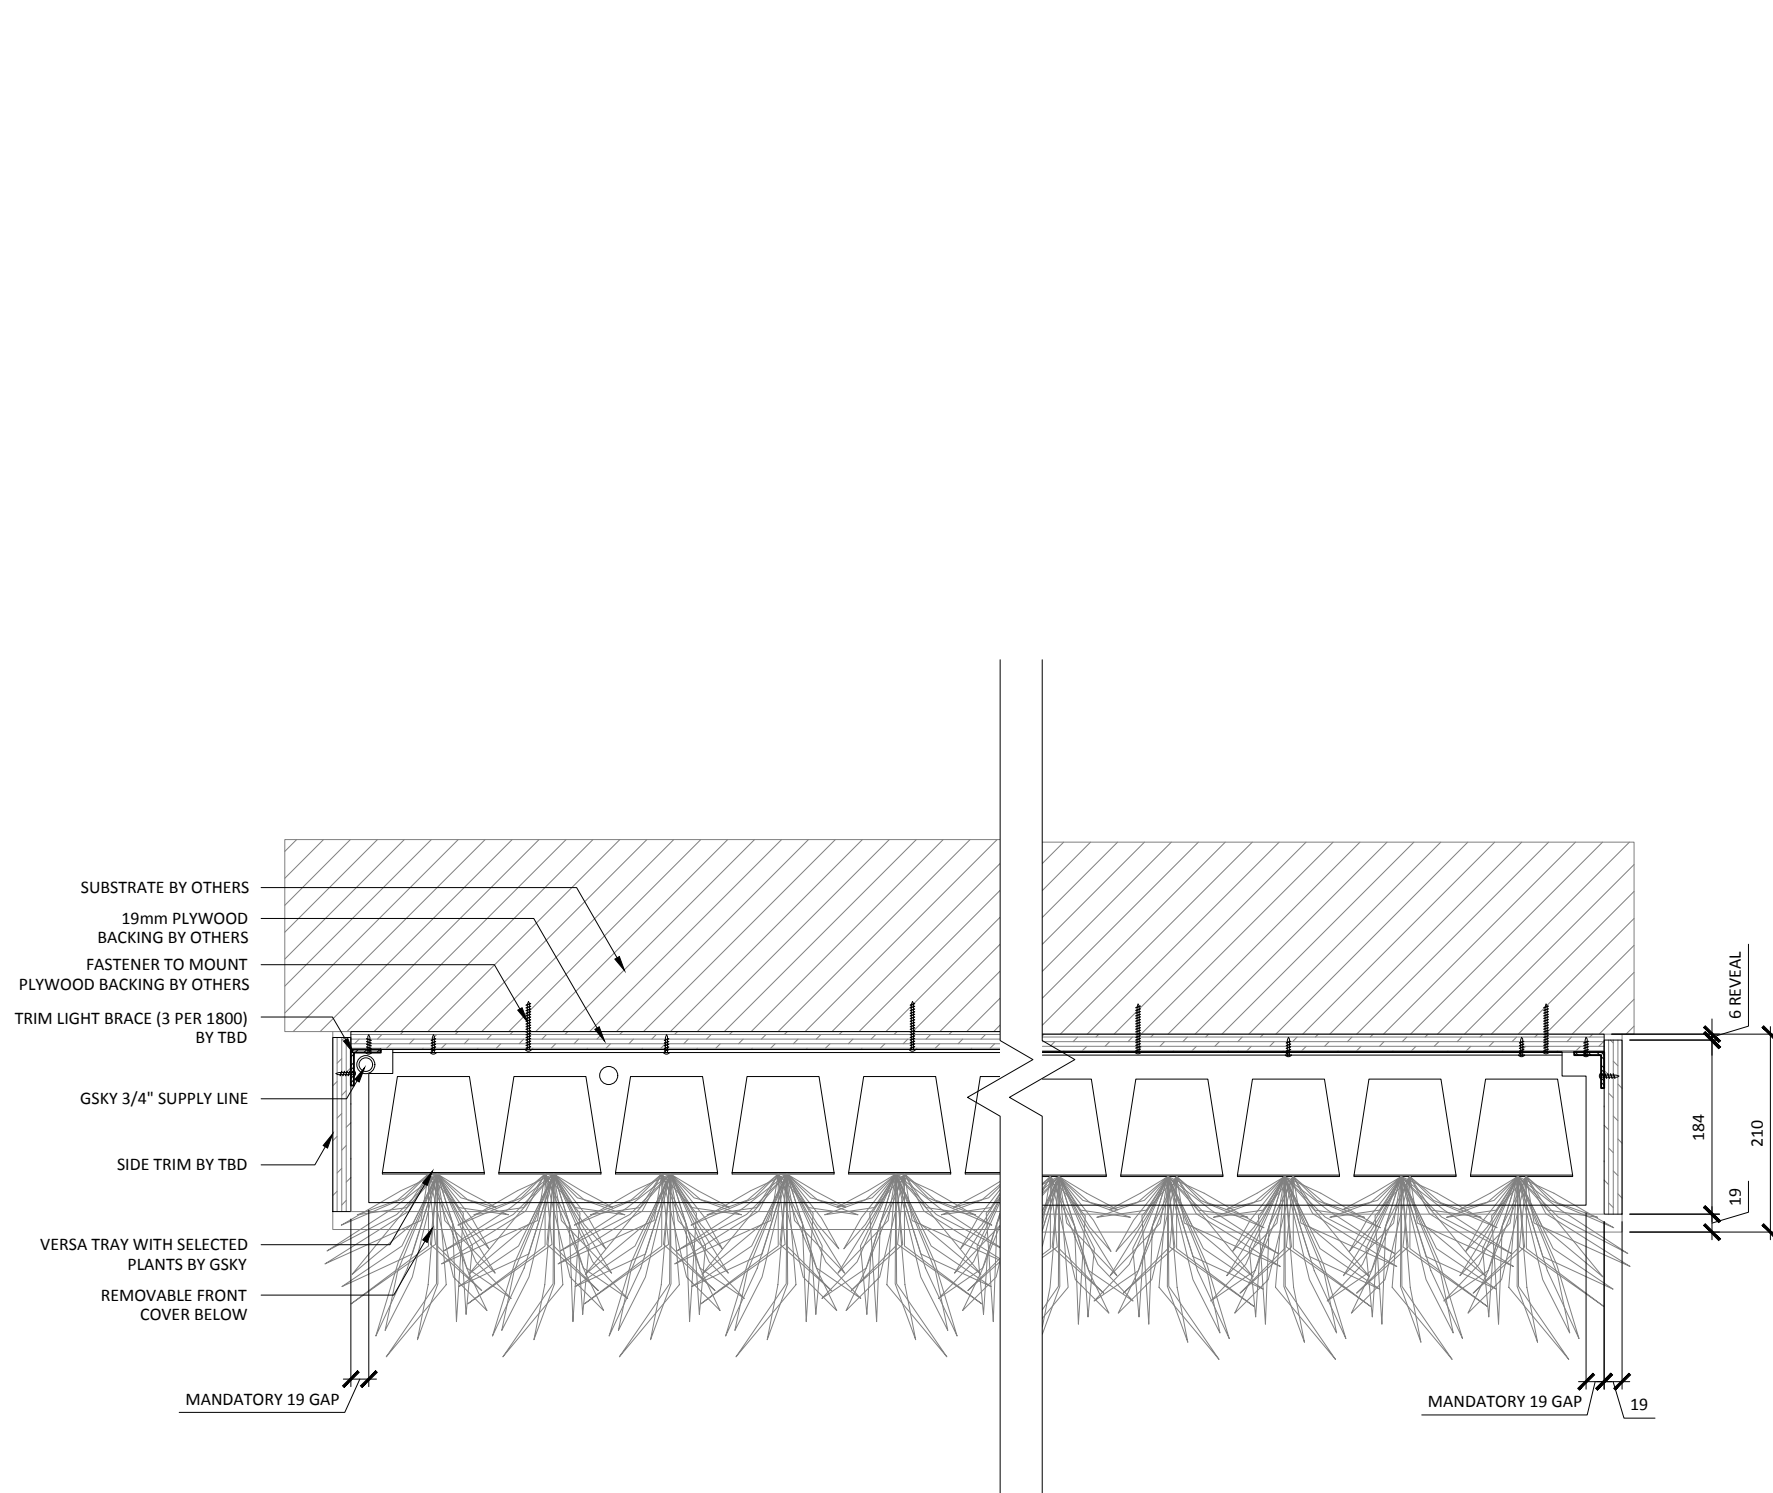

**1 PLAN DETAIL**  
SCALE: 1:8

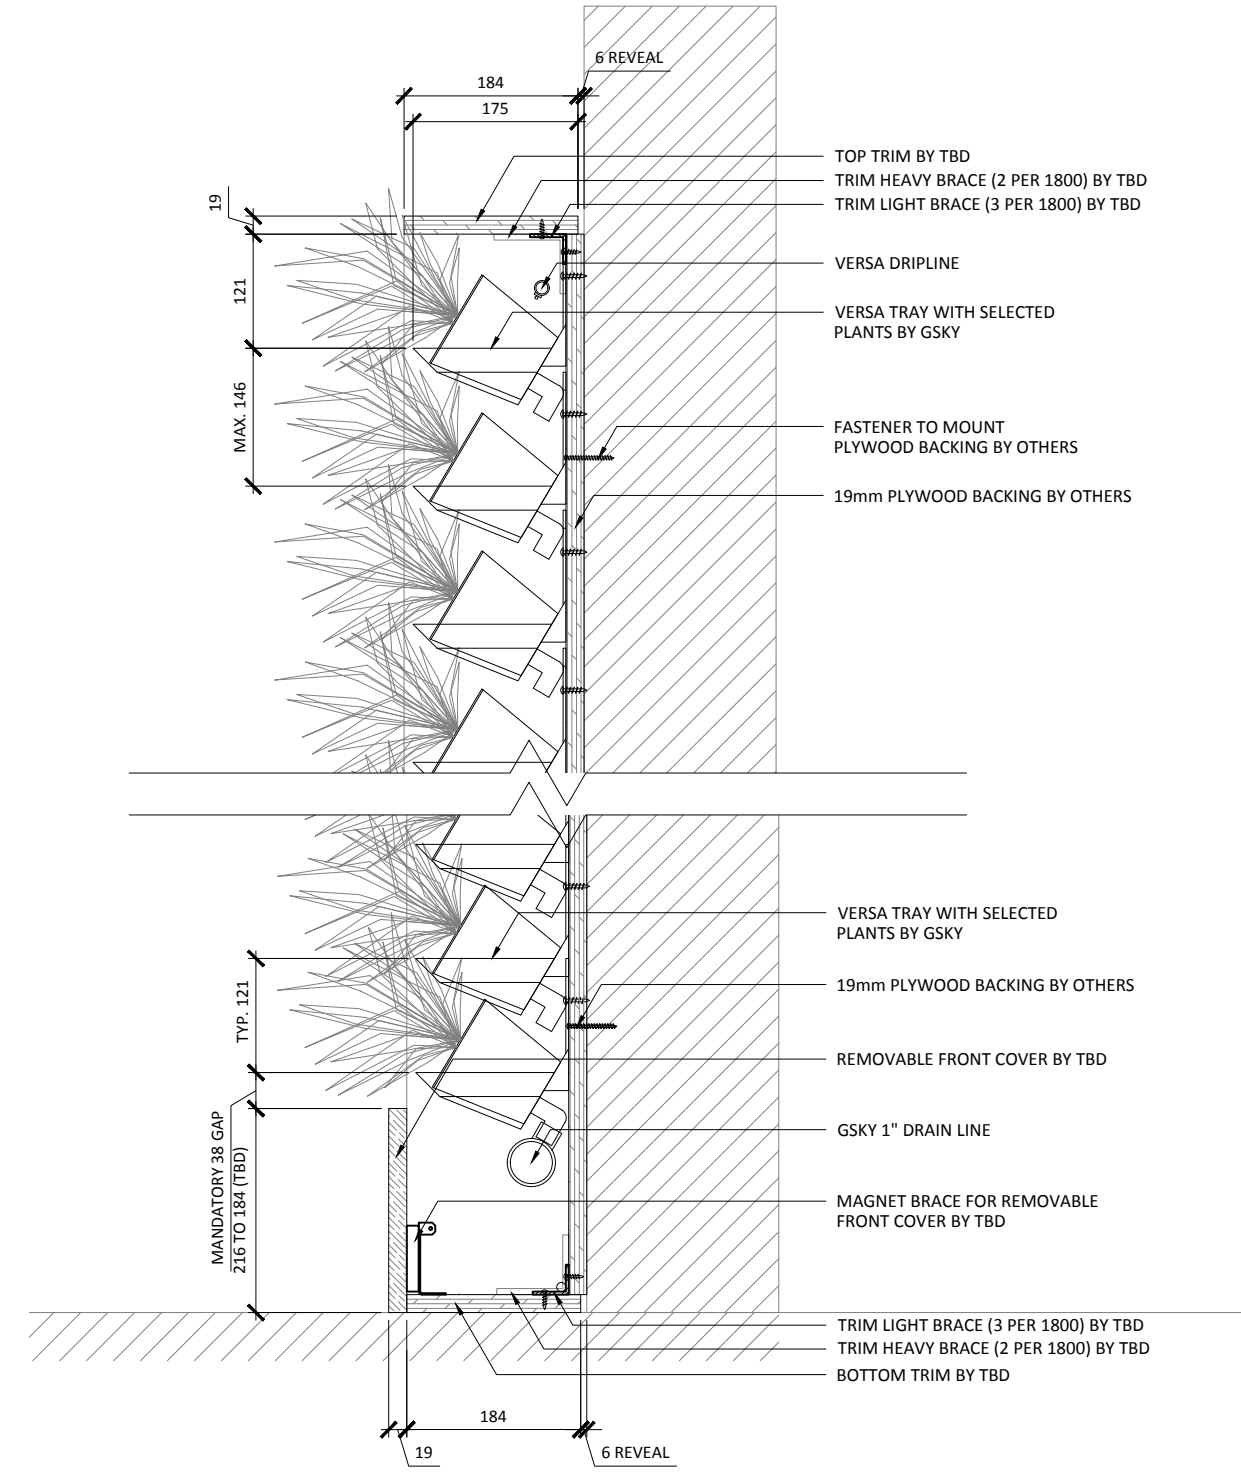


**2 SECTION DETAIL**  
SCALE: 1:8



# VERSA WALL®

## VTI-70 DETAILS

VER. 1.1      297x420 mm (A3)

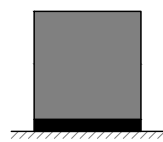

**TO FLOOR**  
Weight is 10lbs/ft² 50kg/m²

19 mm	SIDE/TOP
216mm	BOTTOM


**TRIM**  
NOTE: pipes and edges of trays will be exposed unless recessed or covered



**ICU BELOW WALL**  
For 50 ft² / 5 m² to 5000 ft² / 500 m²  
Min width 50 3/4" / 129cm

SERVICE			
MANUAL	N/A	N/A	N/A
AUTOMATED	At Wall	At Wall	At Wall

**IRRIGATION**  
It is recommended to install a drain whenever possible. Require GSKY's consultation for > 35' / 10.5 m height wall.

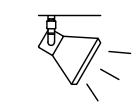

**LIGHTING**  
LED or Metal Halide Lights recommended

Duration  
10-12 hrs/day  
Color Temp  
4000-4500K  
Intensity  
150fc / 1500 lux  
(Even Flood)

< 2400	OK			
< 4000	OK	OK		
> 4000		OK	OK	OK

**MAINT. ACCESS**  
Walls over 40' / 12m need additional considerations. See GSKY maintenance manual.

# GV3.1