



**VERSA WALL<sup>®</sup>**


TO THE FLOOR / HOSE WATER  
VTM-70

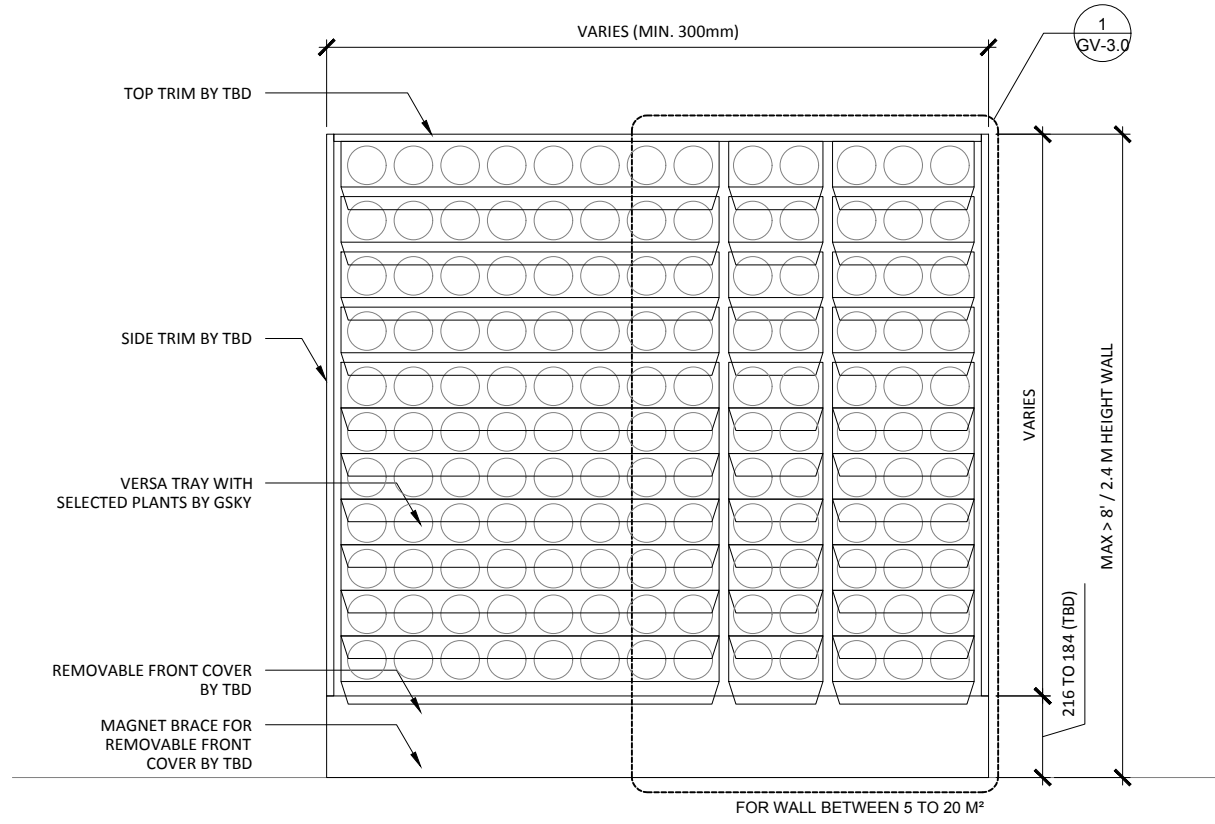


**1 ELEVATION**  
SCALE: 1:20

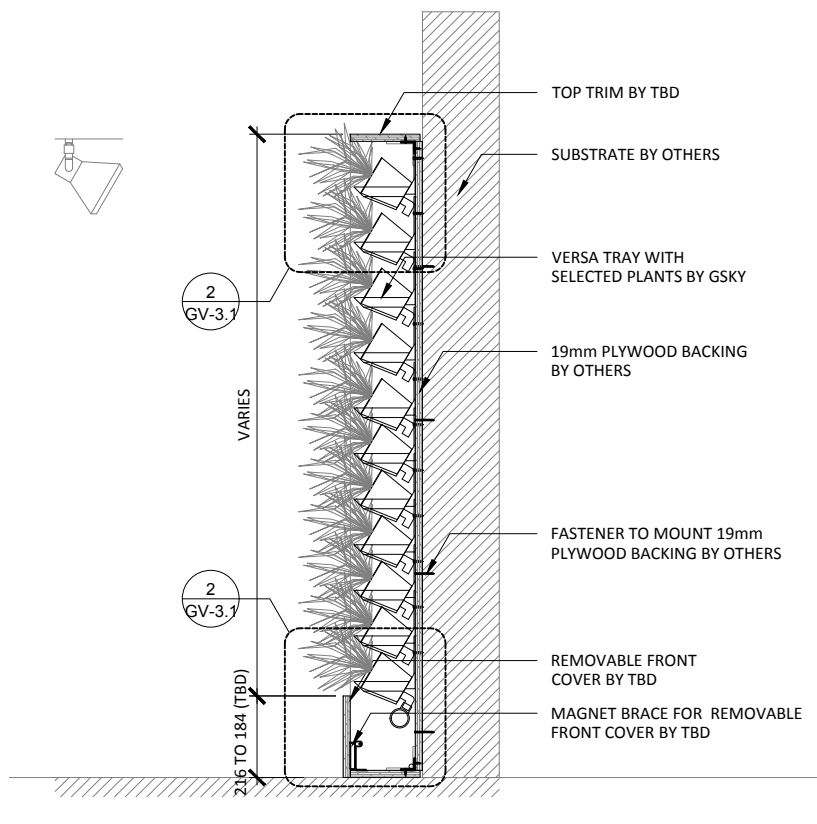

**3 SECTION**  
SCALE: 1:20

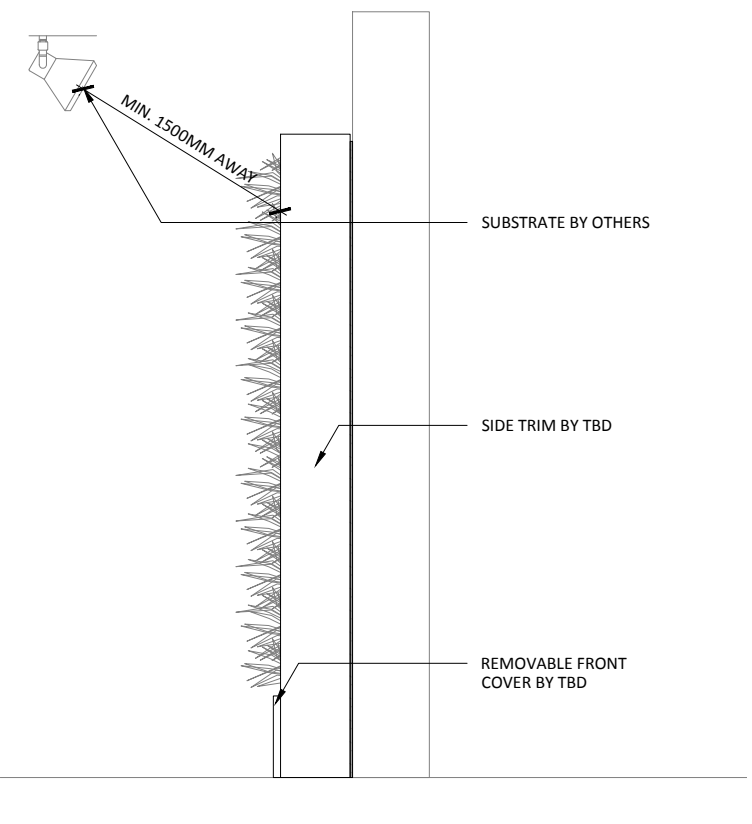


**4 SIDE**  
SCALE: 1:20

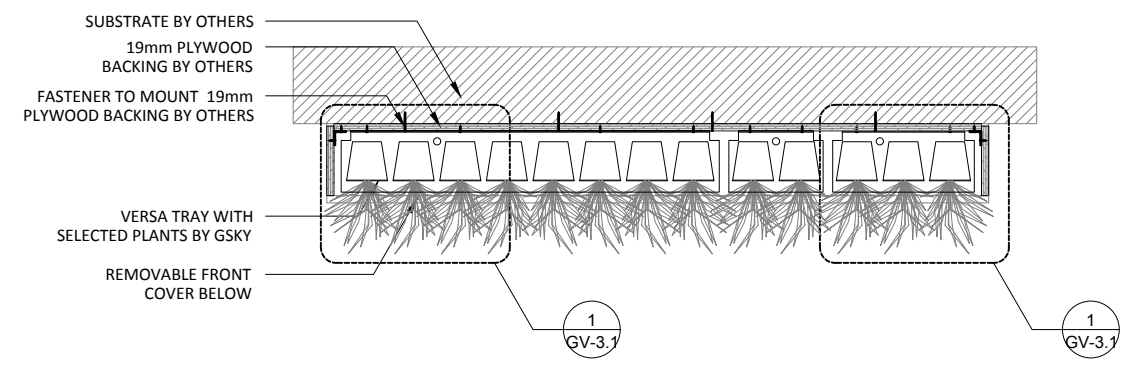

**2 PLAN**  
SCALE: 1:20



**VERSA WALL**<sup>®</sup>  
VTM-70 GENERAL OVER VIEW  
VER. 1.1 297x420 mm (A3)

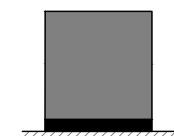

**TO FLOOR**  
Weight is 10lbs/ft² 50kg/m²

19mm	SIDE/TOP
216mm	BOTTOM


**TRIM**  
NOTE: pipes and edges of trays will be exposed unless recessed or covered



**HOSE WATER**  
For 50 - 220 ft² / 5 - 20 m²  
Min width 1 1/4" / 29cm

SERVICE			
MANUAL	N/A	N/A	N/A
AUTOMATED	At Wall	At Wall	At Wall

**IRRIGATION**  
It is recommended to install a drain whenever possible. Require GSKy's consultation for > 35' / 10.5 m height wall.

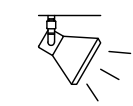


**LIGHTING**  
LED or Metal Halide Lights recommended

Duration	10-12 hrs/day
Color Temp	4000-4500K
Intensity	150fc / 1500 lux (Even Flood)

< 2400	OK			
< 4000	OK	OK		
> 4000		OK	OK	OK


**MAINT. ACCESS**  
Walls over 40' / 12m need additional considerations. See GSKy maintenance manual.

**GV1.0**

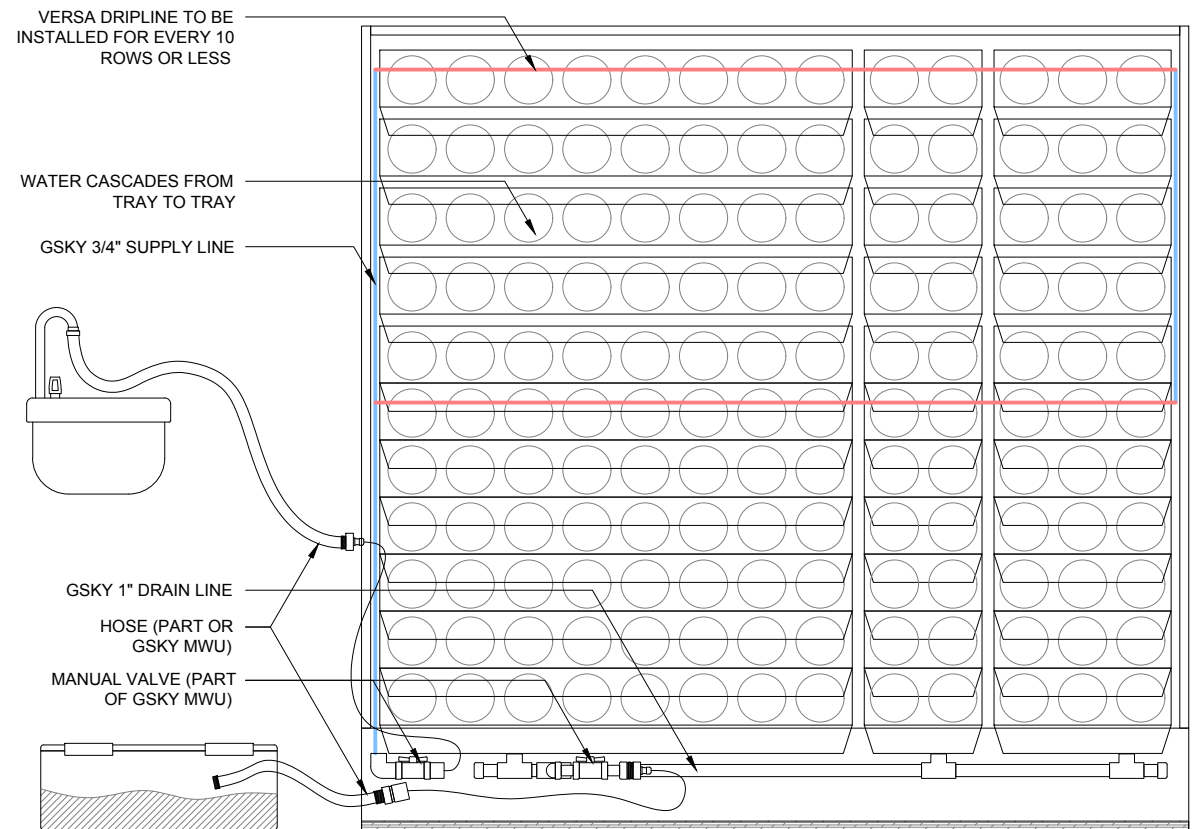


WARNING! BE CAREFUL NOT TO ADD TOO MUCH WATER AS IT MAY CAUSE OVERFLOW.

**1** ELEVATION - IRRIGATION  
SCALE: 1:16

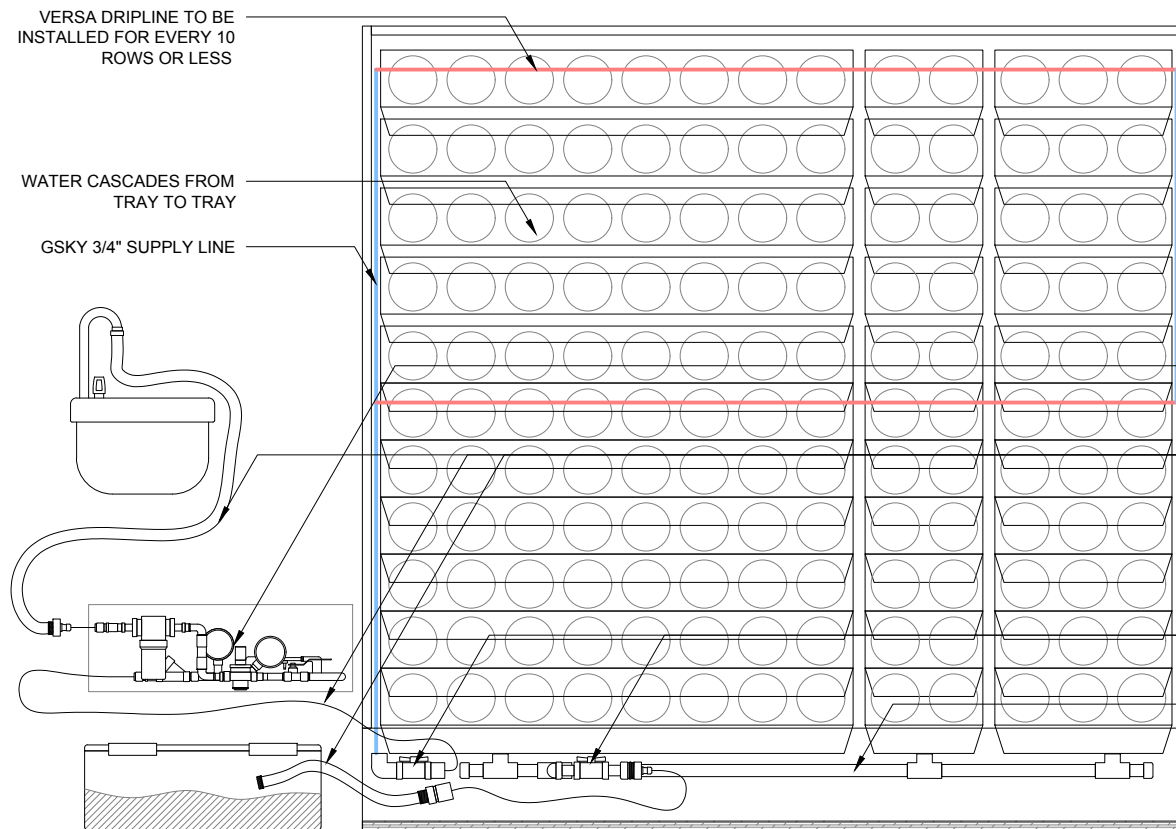

WARNING! FREQUENCY AND DOSAGE OF FERTILIZER AS PER MAINTENANCE MANUAL OR AS PER CONSULTATION WITH GSKY'S MAINTENANCE TEAM .

**2** OPTIONAL: ELEVATION - FERTILIZATION  
SCALE: 1:16

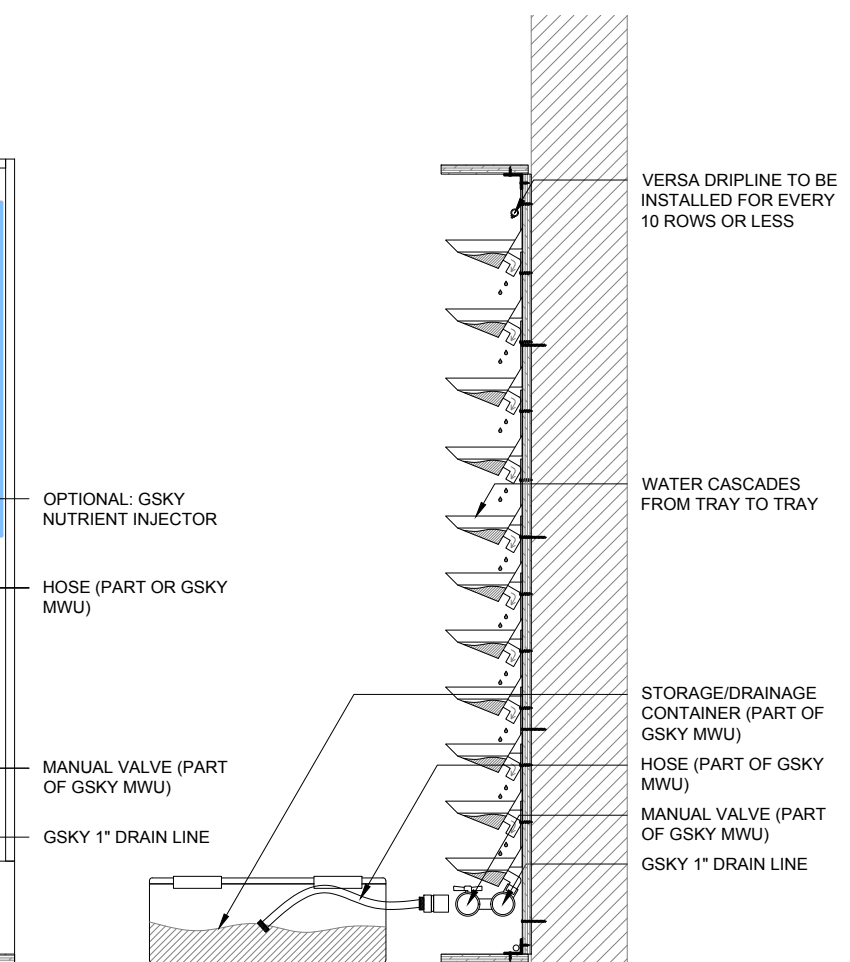

WARNING! GSKY HIGHLY RECOMMENDS AN OVERFLOW DRAINAGE AT THE WALL .

**3** SECTION - DRAIN  
SCALE: 1:16



**VERSA WALL**<sup>®</sup>  
VTM-70 IRRIGATION OVERVIEW  
VER. 1.1      297x420 mm (A3)

**TO FLOOR**  
Weight is 10lbs/ft<sup>2</sup> 50kg/m<sup>2</sup>

19mm	SIDE/TOP
216mm	BOTTOM

**TRIM**  
NOTE: pipes and edges of trays will be exposed unless recessed or covered

**HOSE WATER**  
For 50 - 220 ft<sup>2</sup> / 5 - 20 m<sup>2</sup>  
Min width 11 1/4" / 29cm

SERVICE			
MANUAL	N/A	N/A	N/A
AUTOMATED	At Wall	At Wall	At Wall

**IRRIGATION**  
It is recommended to install a drain whenever possible. Require GSKY's consultation for > 35' / 10.5 m height wall.


**LIGHTING**  
LED or Metal Halide Lights recommended

Duration	10-12 hrs/day
Color Temp	4000-4500K
Intensity	150fc / 1500 lux (Even Flood)

**MAINT. ACCESS**  
Walls over 40' / 12m need additional considerations. See GSKY maintenance manual.

< 2400	OK			
< 4000	OK	OK		
> 4000		OK	OK	OK


**GV2.0**

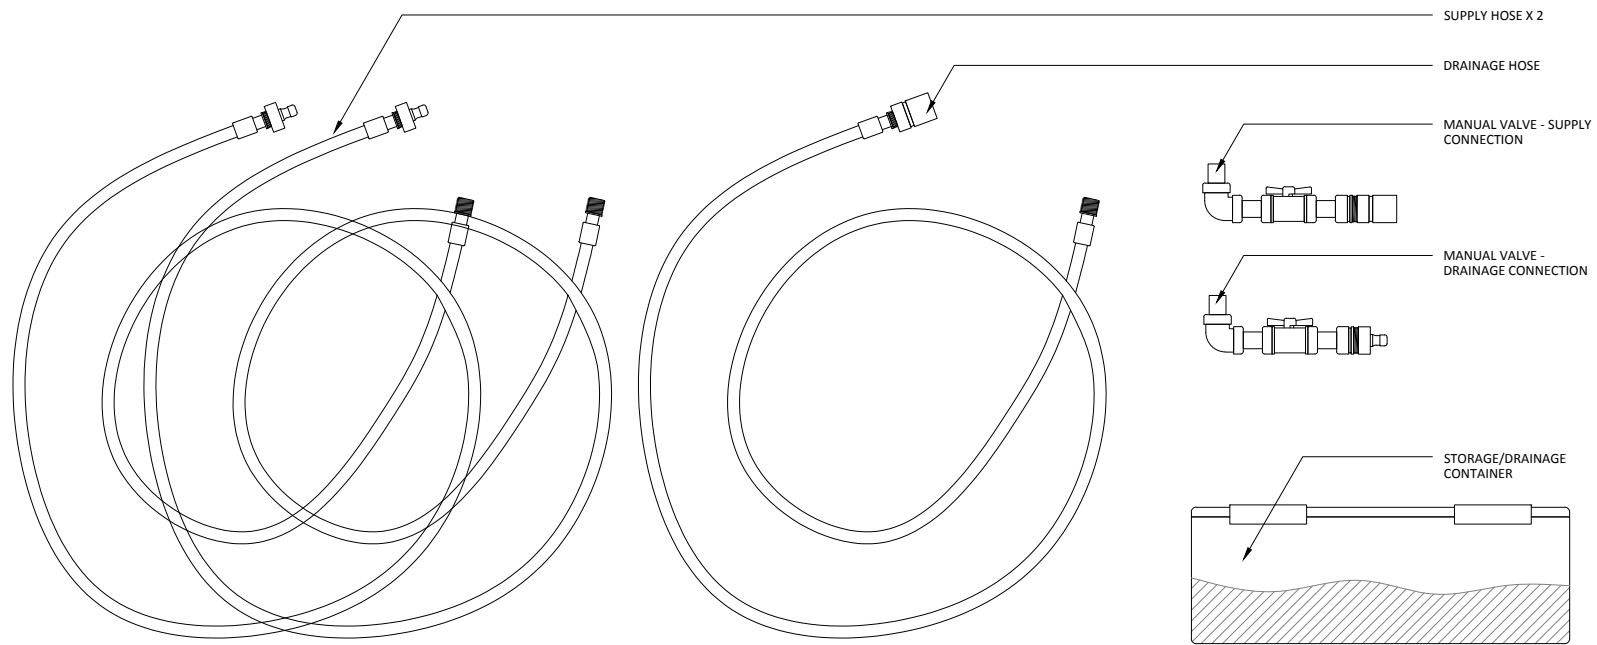

GSKY MUW ITEMS TO BE CONNECTED TO WATER SUPPLY AND DRAIN LINE DURING EVERY MAINTENANCE SESSION.

3 HOSES  
2 MANUAL VALVES  
1 STORAGE/DRAINAGE CONTAINER

**1** GSKY MANUAL WATERING UNIT (MWU)  
SCALE: 1:10

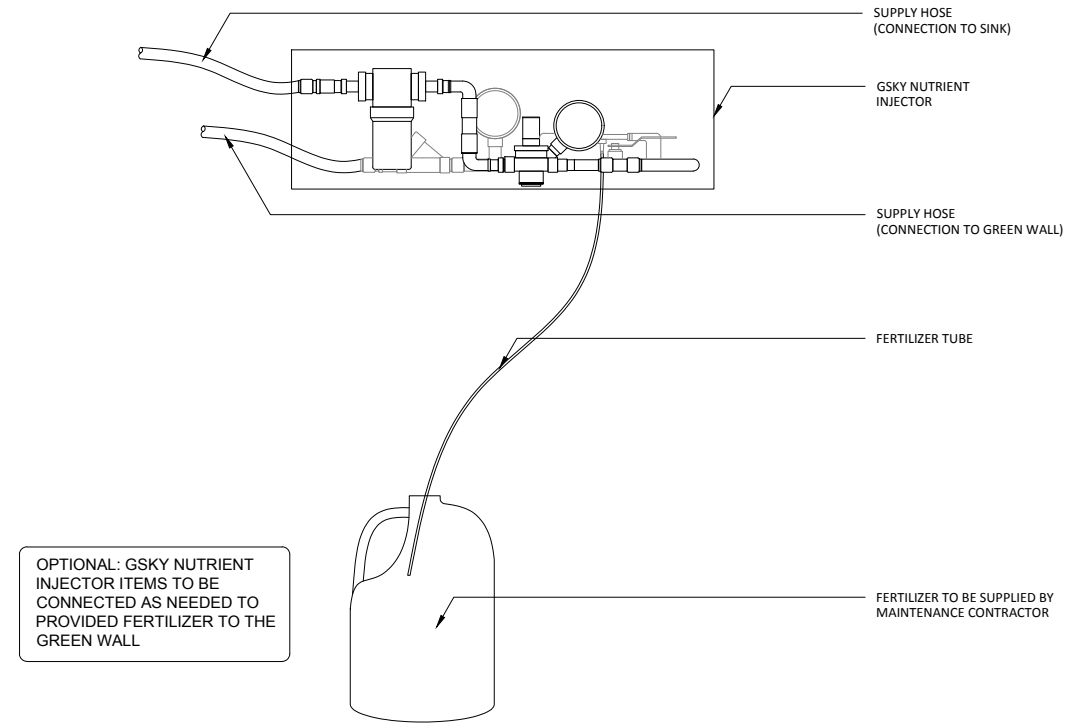

OPTIONAL: GSKY NUTRIENT INJECTOR ITEMS TO BE CONNECTED AS NEEDED TO PROVIDED FERTILIZER TO THE GREEN WALL


**2** OPTIONAL: GSKY NUTRIENTE INJECTOR  
SCALE: 1:10




**VERSA WALL**®

VTM-70 IRRIGATION SYSTEM

VER. 1.1 297x420 mm (A3)

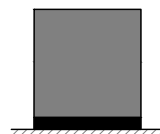

**TO FLOOR**  
Weight is 10lbs/ft² 50kg/m²

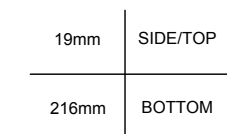

**TRIM**  
NOTE: pipes and edges of trays will be exposed unless recessed or covered



**HOSE WATER**  
For 50 - 220 ft² / 5 - 20 m²  
Min width 11 1/4" / 29cm

SERVICE			
MANUAL	N/A	N/A	N/A
AUTOMATED	At Wall	At Wall	At Wall

**IRRIGATION**  
It is recommended to install a drain whenever possible. Require GSKY's consultation for > 35' / 10.5 m height wall.




**LIGHTING**  
LED or Metal Halide Lights recommended

Duration	10-12 hrs/day
Color Temp	4000-4500K
Intensity	150fc / 1500 lux (Even Flood)

< 2400	OK			
< 4000	OK	OK		
> 4000		OK	OK	OK

**MAINT. ACCESS**  
Walls over 40' / 12m need additional considerations. See GSKY maintenance manual.

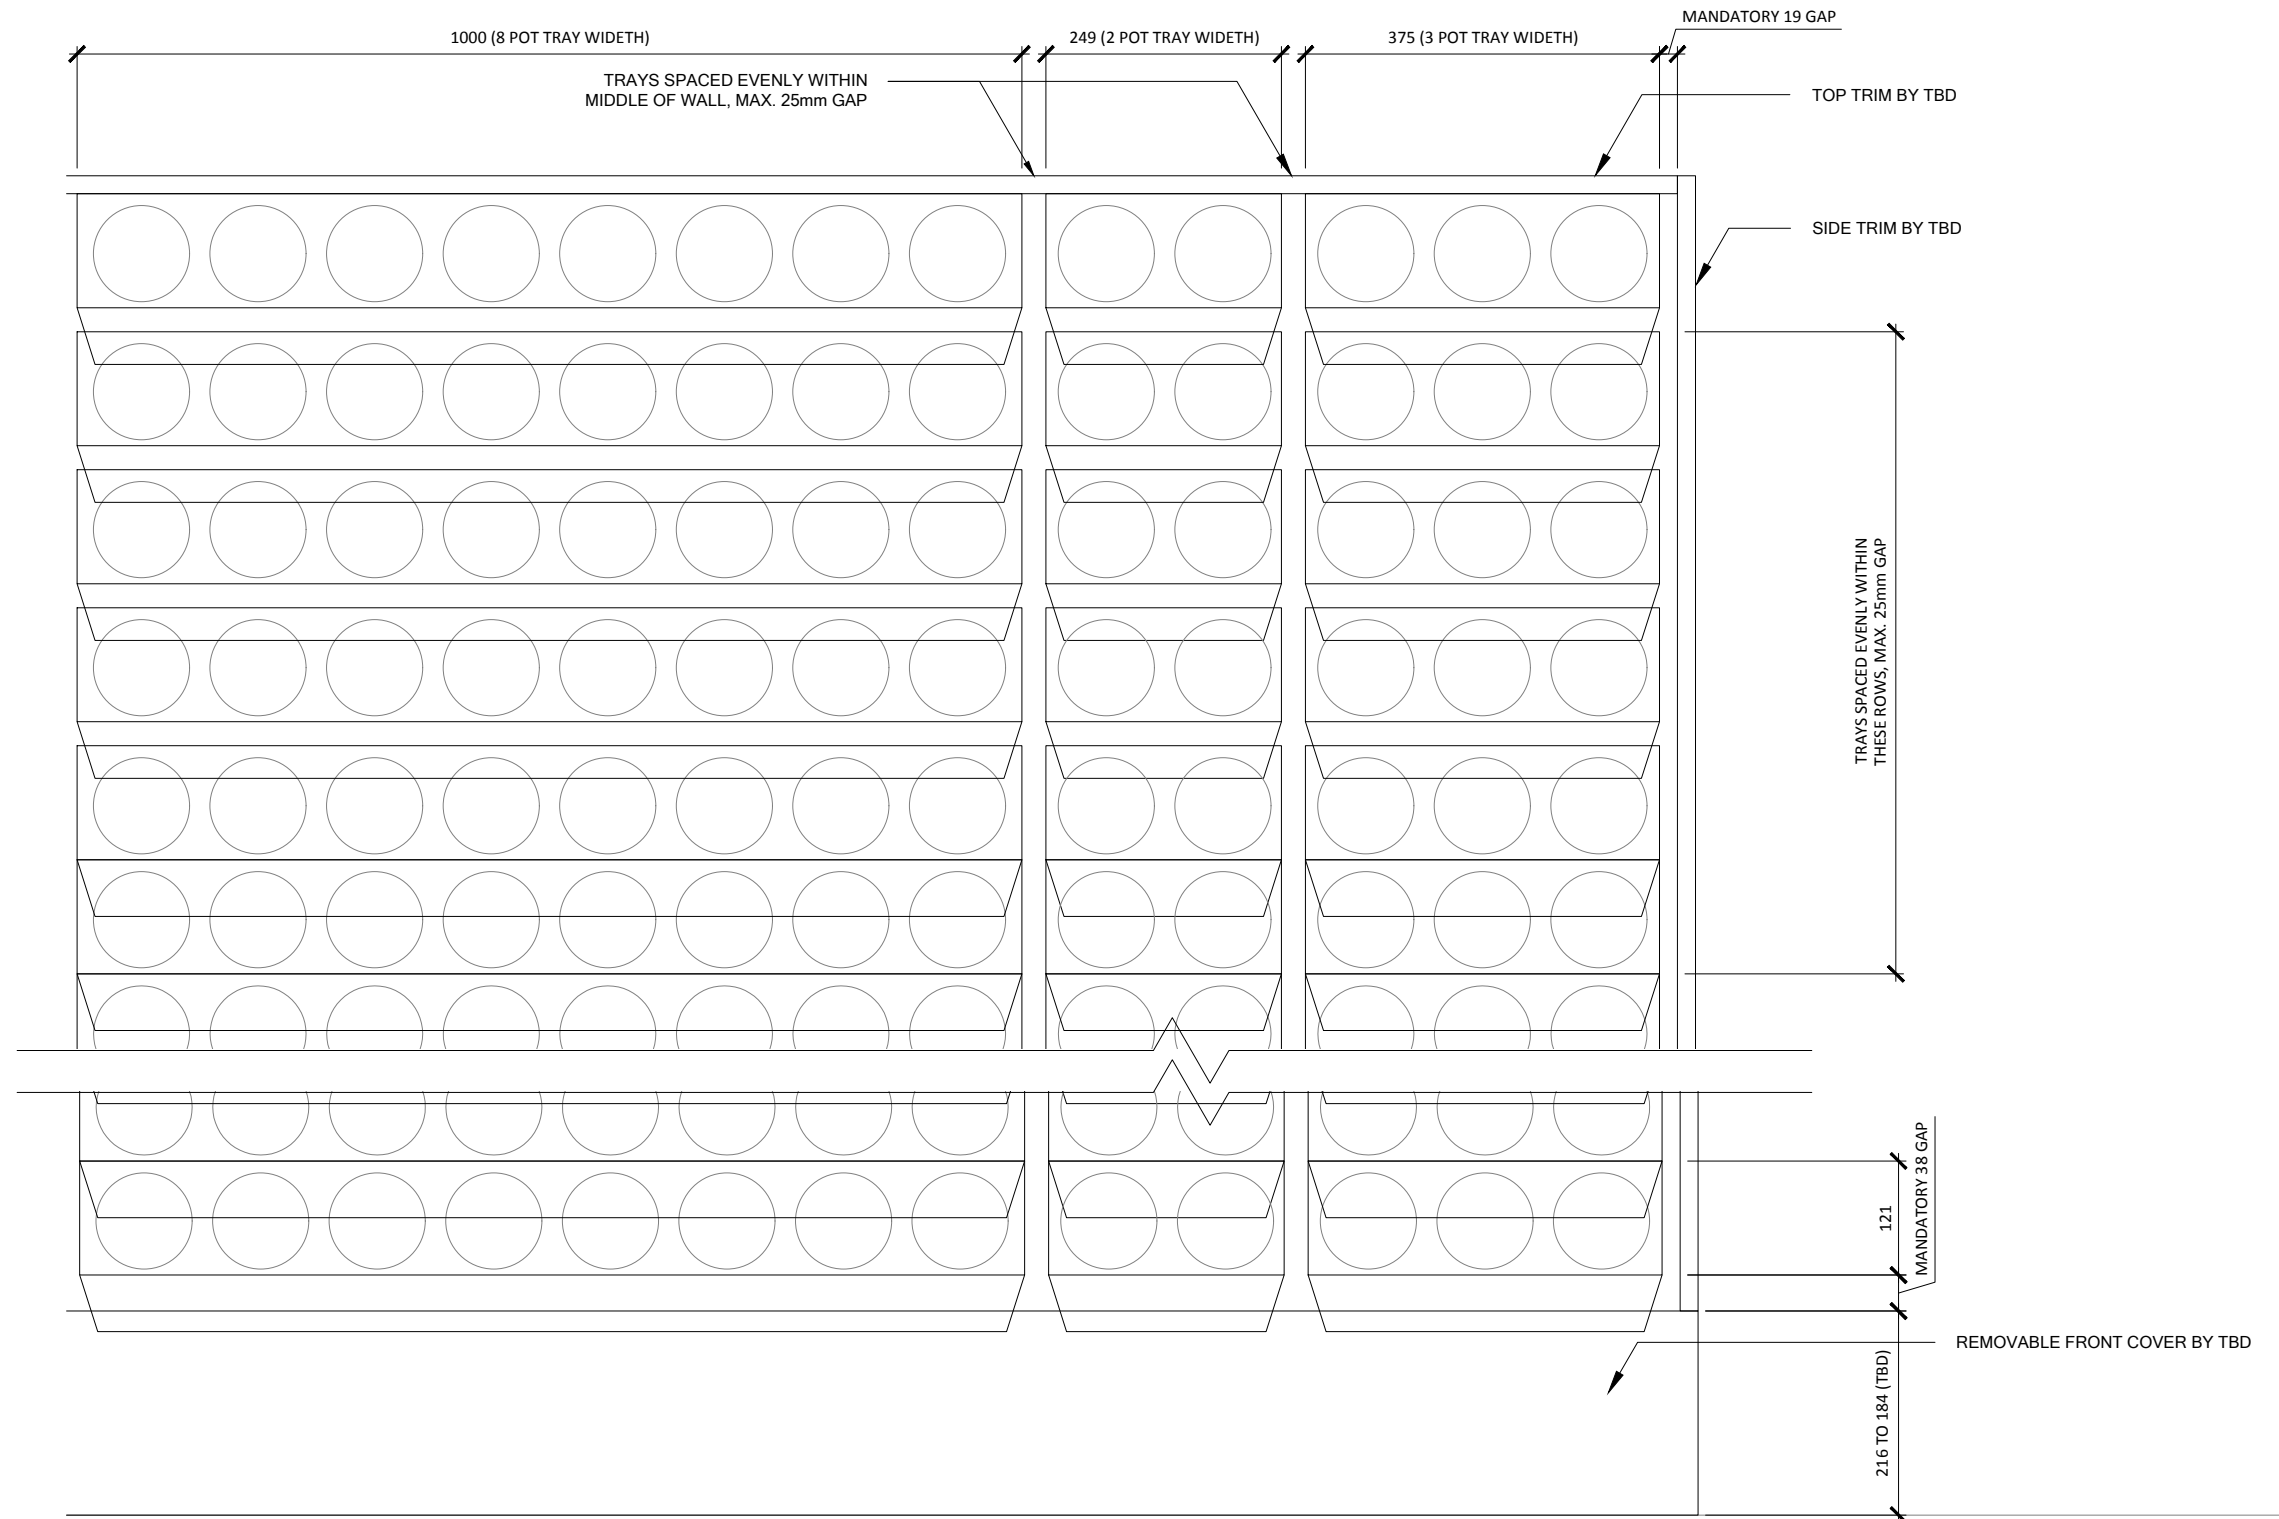

**1** TRAY LAYOUT  
SCALE: 1:8




# VERSA WALL®

## VTM-70 TRAY LAYOUT

VER. 1.1

297x420 mm (A3)

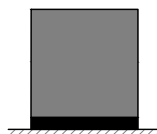


### TO FLOOR

Weight is 10lbs/ft² 50kg/m²

19mm	SIDE/TOP
216mm	BOTTOM

### TRIM

NOTE: pipes and edges of trays will be exposed unless recessed or covered

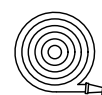

### HOSE WATER

For 50 - 220 ft² / 5 - 20 m²  
Min width 11 1/4" / 29cm

SERVICE			
MANUAL	N/A	N/A	N/A
AUTOMATED	At Wall	At Wall	At Wall

### IRRIGATION

It is recommended to install a drain whenever possible. Require GSKy's consultation for > 35' / 10.5 m height wall.



### LIGHTING

LED or Metal Halide Lights recommended


Duration	10-12 hrs/day
Color Temp	4000-4500K
Intensity	150fc / 1500 lux (Even Flood)




### MAINT. ACCESS

Walls over 40' / 12m need additional considerations. See GSKy maintenance manual.

# GV3.0

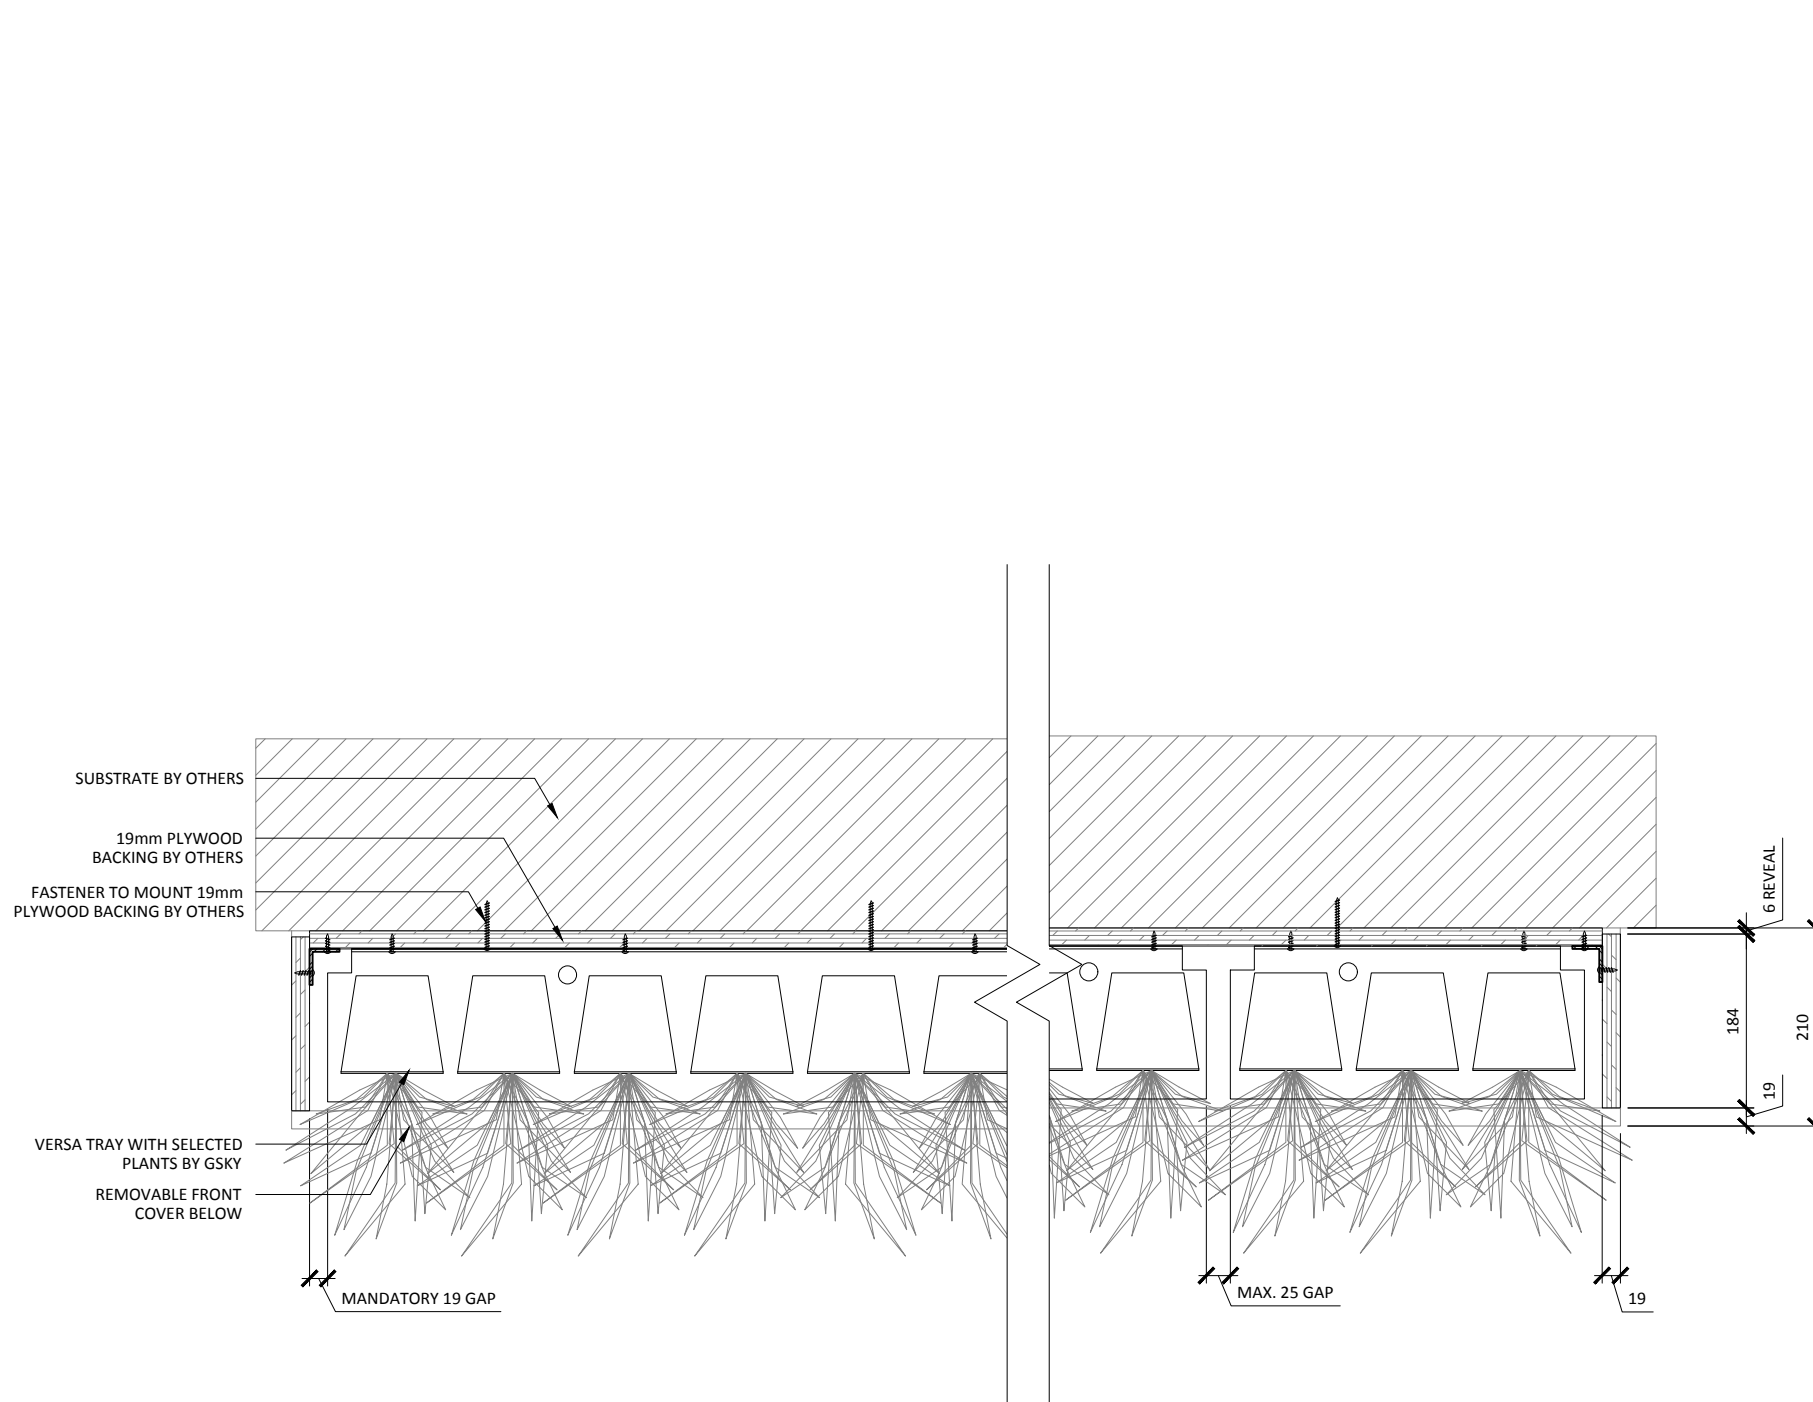

**1** PLAN DETAIL  
SCALE: 1:8

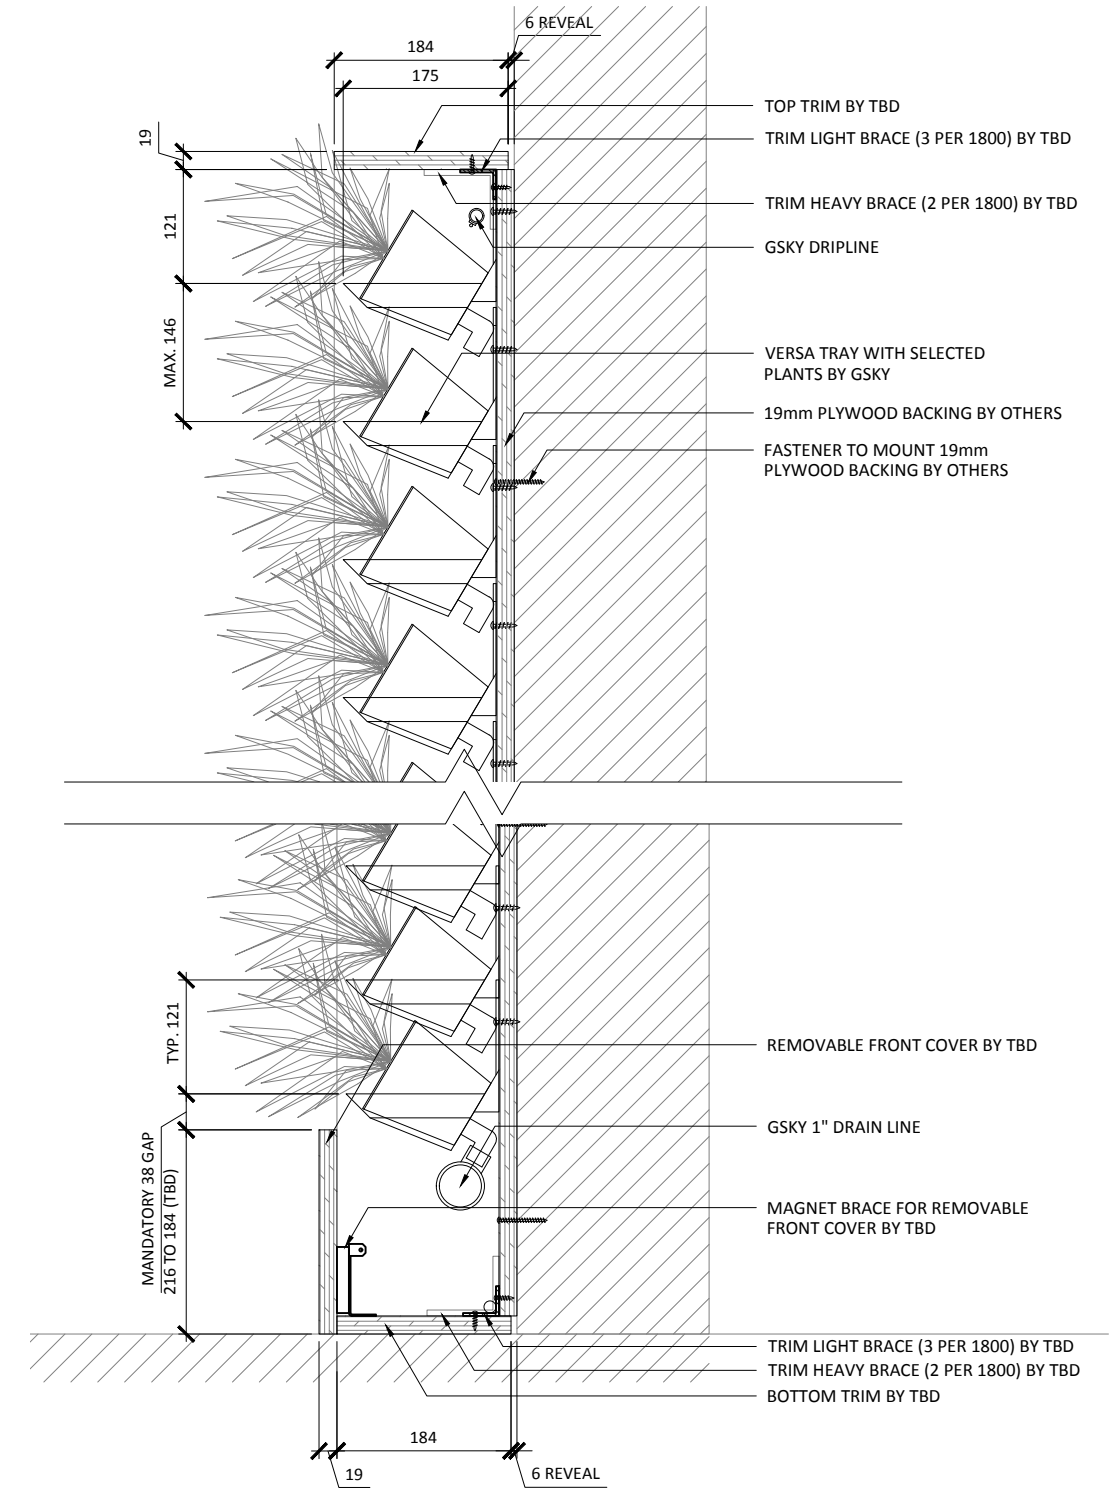


**2** SECTION DETAIL  
SCALE: 1:8



# VERSA WALL<sup>®</sup>

## VTM-70 DETAILS

VER. 1.1      297x420 mm (A3)

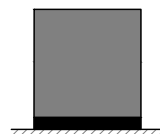

**TO FLOOR**

Weight is 10lbs/ft<sup>2</sup> / 50kg/m<sup>2</sup>

19mm	SIDE/TOP
216mm	BOTTOM

**TRIM**

NOTE: pipes and edges of trays will be exposed unless recessed or covered




**HOSE WATER**

For 50 - 220 ft<sup>2</sup> / 5 - 20 m<sup>2</sup>  
Min width 11 1/4" / 29cm

SERVICE			
MANUAL	N/A	N/A	N/A
AUTOMATED	At Wall	At Wall	At Wall

**IRRIGATION**

It is recommended to install a drain whenever possible. Require GSKy's consultation for > 35' / 10.5 m height wall.

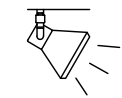

**LIGHTING**

LED or Metal Halide Lights recommended

Duration	10-12 hrs/day
Color Temp	4000-4500K
Intensity	150fc / 1500 lux (Even Flood)

< 2400	OK			
< 4000	OK	OK		
> 4000		OK	OK	OK

**MAINT. ACCESS**

Walls over 40' / 12m need additional considerations. See GSKy maintenance manual.

**GV3.1**