

— VERSA TRAYS

— VERSA DRIPLINE

— REMOVABLE FRONT COVER BY TBD

— MAGNET BRACE FOR REMOVABLE FRONT COVER BY TBD


— BOTTOM TRIM BY TBD

— GSKY MANUAL WATERING UNIT




VERSA WALL®


TO THE FLOOR / HOSE WATER
VTM-7N

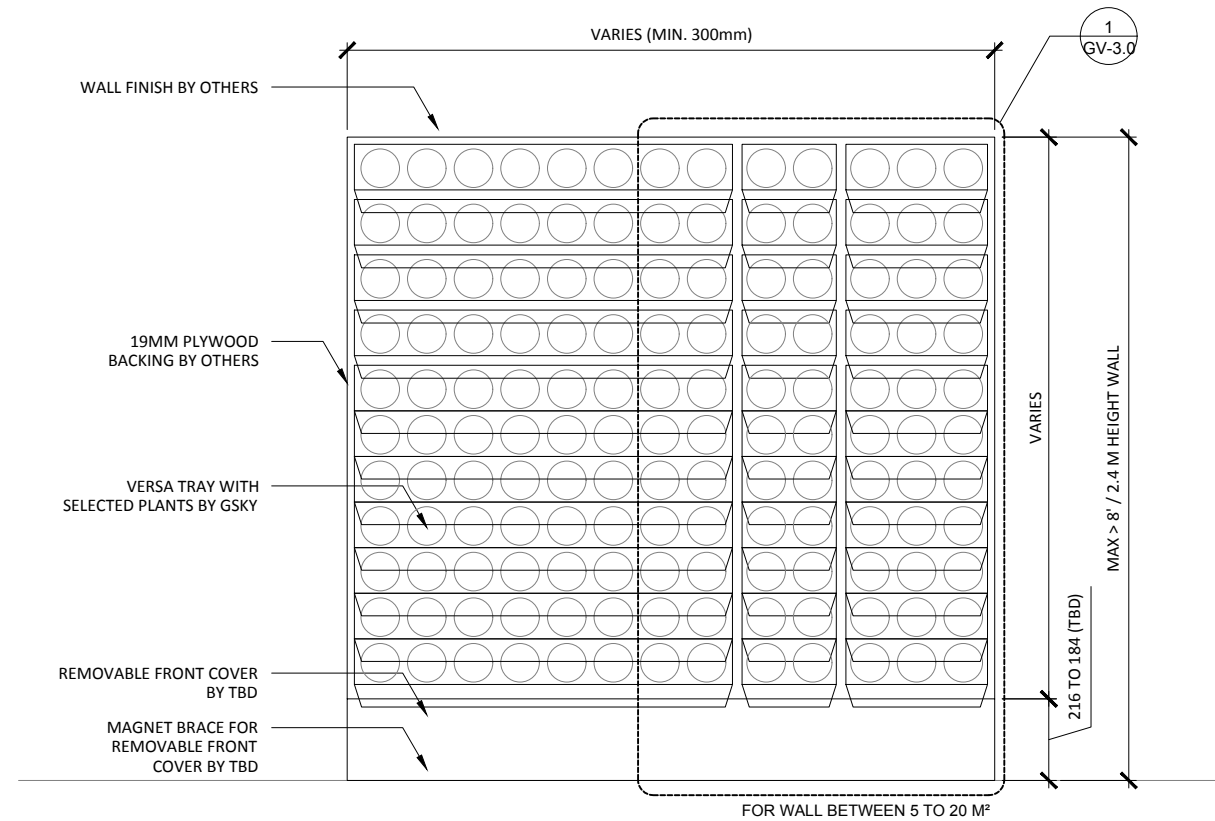

1 ELEVATION
SCALE: 1:20

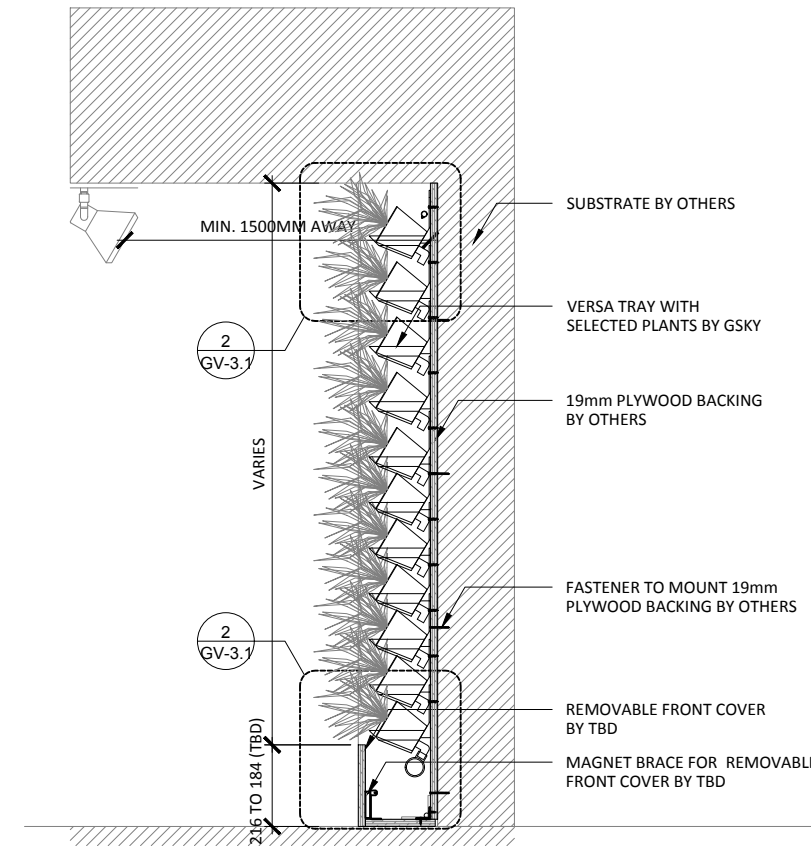


3 SECTION
SCALE: 1:20

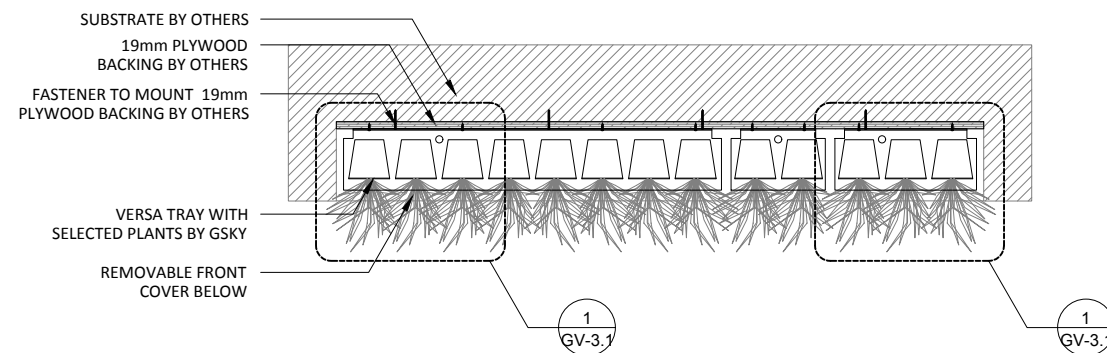


2 PLAN
SCALE: 1:20




VERSA WALL[®]
VTH-7N GENERAL OVER VIEW
VER. 1.1 297x420 mm (A3)

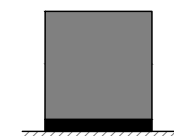

TO FLOOR
Weight is 10lbs/ft² 50kg/m²

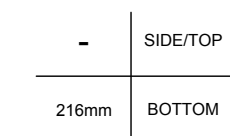

TRIM
NOTE: pipes and edges of trays will be exposed unless recessed or covered

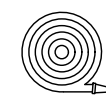

HOSE WATER
For 50 - 220 ft² / 5 - 20 m²
Min width 1 1/8" / 29cm

SERVICE			
MANUAL	N/A	N/A	N/A
AUTOMATED	At Wall	At Wall	At Wall

IRRIGATION
It is recommended to install a drain whenever possible. Require GSKy's consultation for > 35' / 10.5 m height wall.




LIGHTING
LED or Metal Halide Lights recommended

Duration	10-12 hrs/day
Color Temp	4000-4500K
Intensity	150fc / 1500 lux (Even Flood)

< 2400	OK			
< 4000	OK	OK		
> 4000		OK	OK	OK


MAINT. ACCESS
Walls over 40' / 12m need additional considerations. See GSKy maintenance manual.

GV1.0

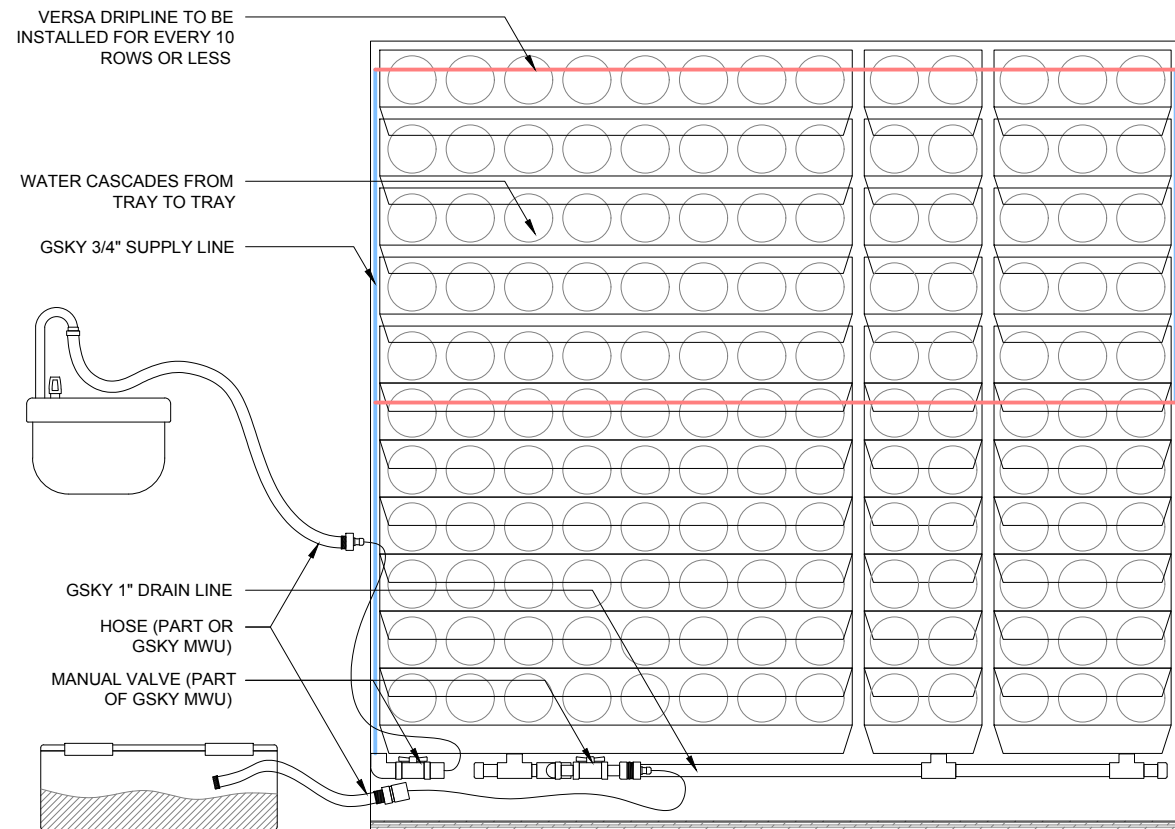


WARNING! BE CAREFUL NOT TO ADD TOO MUCH WATER AS IT MAY CAUSE OVERFLOW.

1 ELEVATION - IRRIGATION
SCALE: 1:16

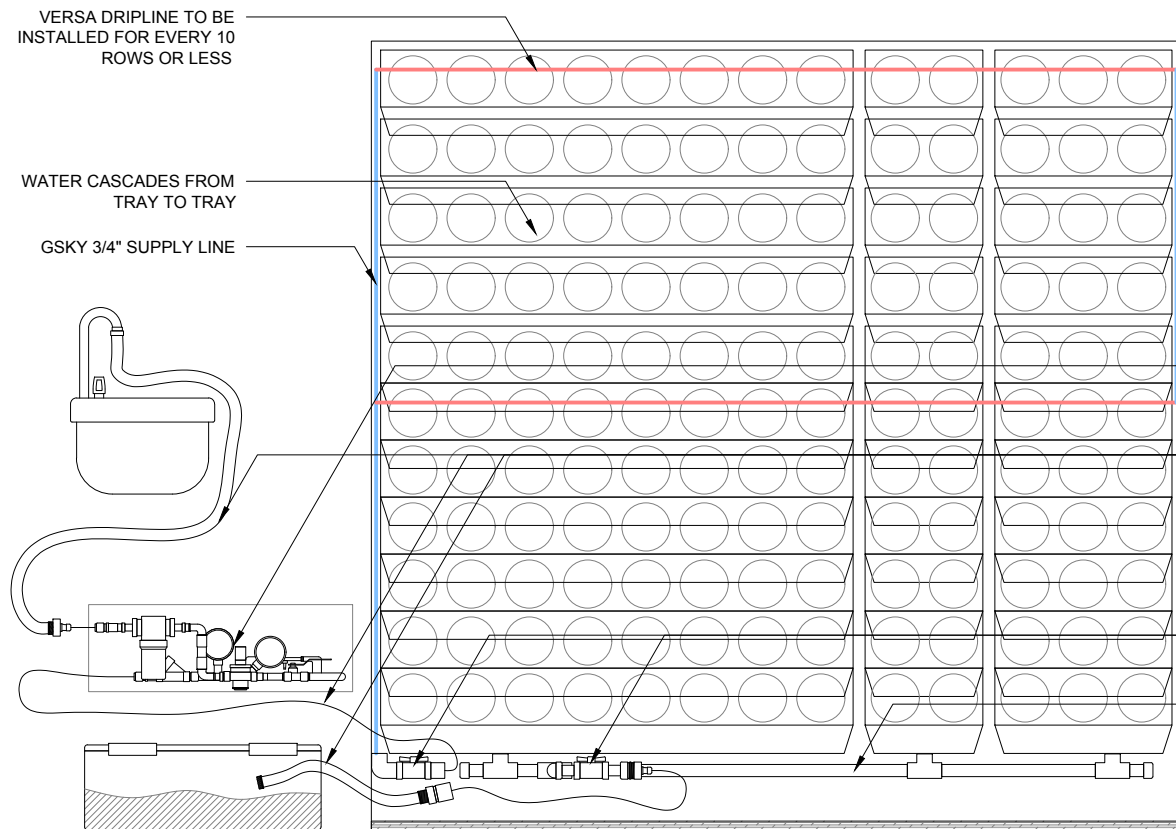

WARNING! FREQUENCY AND DOSAGE OF FERTILIZER AS PER MAINTENANCE MANUAL OR AS PER CONSULTATION WITH GSKY'S MAINTENANCE TEAM.

2 OPTIONAL: ELEVATION - FERTILIZATION
SCALE: 1:16

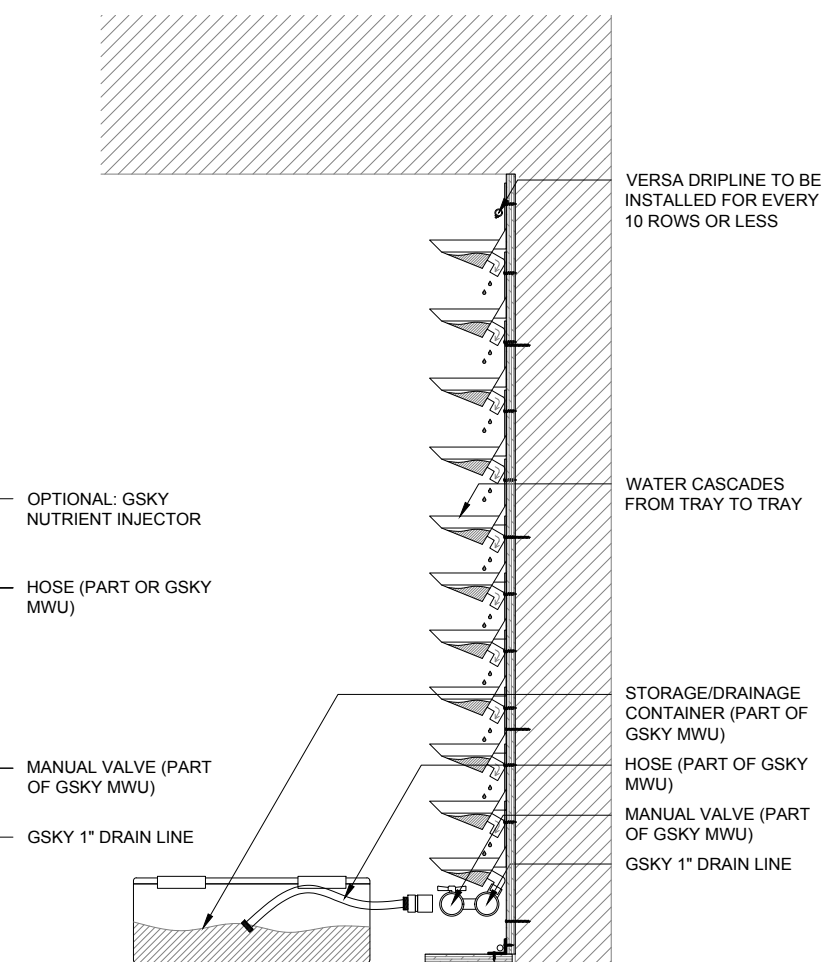


WARNING! GSKY HIGHLY RECOMMENDS AN OVERFLOW DRAINAGE AT THE WALL.

3 SECTION - DRAIN
SCALE: 1:16



VERSA WALL[®]
VTM-7N IRRIGATION OVERVIEW
VER. 1.1 297x420 mm (A3)

TO FLOOR
Weight is 10lbs/ft² 50kg/m²

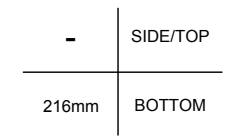

TRIM
NOTE: pipes and edges of trays will be exposed unless recessed or covered

HOSE WATER
For 50 - 220 ft² / 5 - 20 m²
Min width 11 1/4" / 29cm

SERVICE			
MANUAL	N/A	N/A	N/A
AUTOMATED	At Wall	At Wall	At Wall

IRRIGATION
It is recommended to install a drain whenever possible. Require GSKY's consultation for > 35' / 10.5 m height wall.


Duration	Color Temp	Intensity
10-12 hrs/day	4000-4500K	150fc / 1500 lux (Even Flood)

LIGHTING
LED or Metal Halide Lights recommended

< 2400	OK			
< 4000	OK	OK		
> 4000		OK	OK	OK

MAINT. ACCESS
Walls over 40' / 12m need additional considerations. See GSKY maintenance manual.


GV2.0

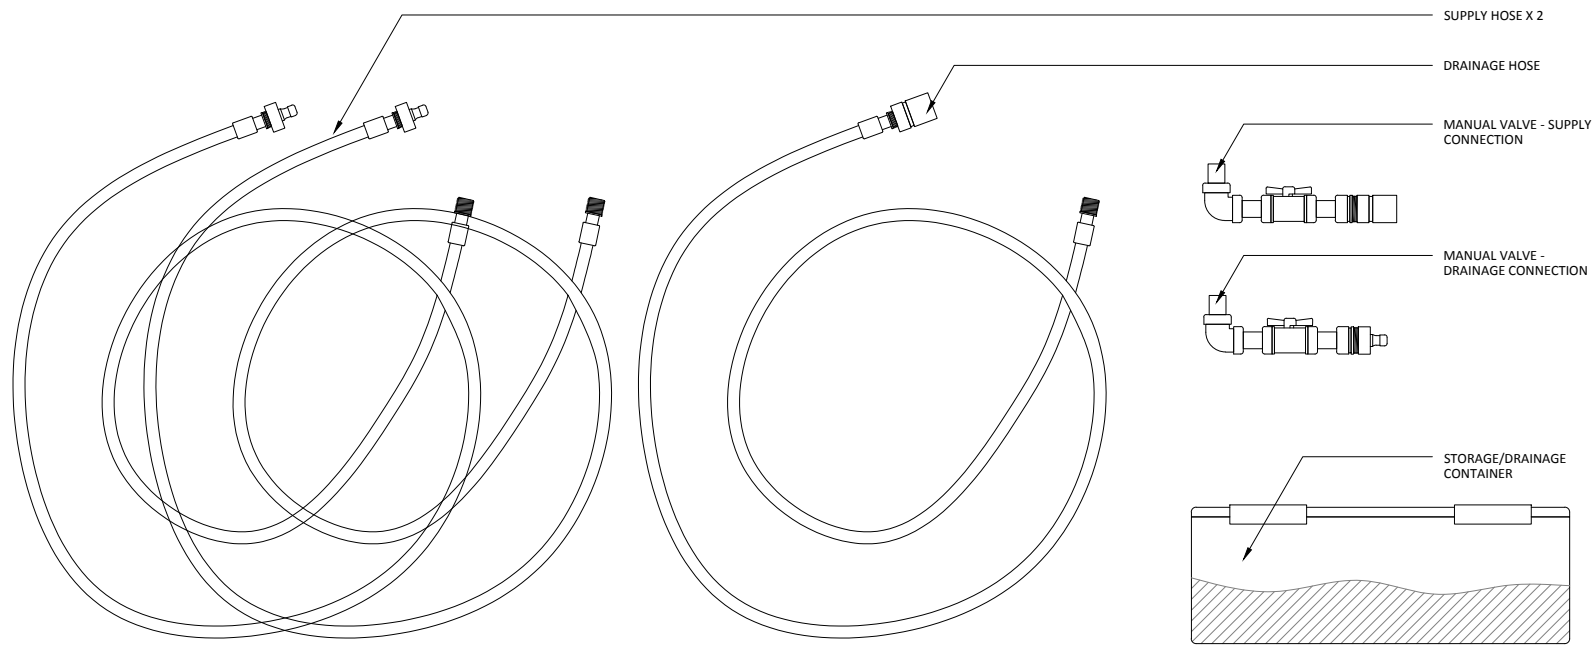

GSKY MUW ITEMS TO BE CONNECTED TO WATER SUPPLY AND DRAIN LINE DURING EVERY MAINTENANCE SESSION.

3 HOSES
2 MANUAL VALVES
1 STORAGE/DRAINAGE CONTAINER

1 GSKY MANUAL WATERING UNIT (MWU)
SCALE: 1:10

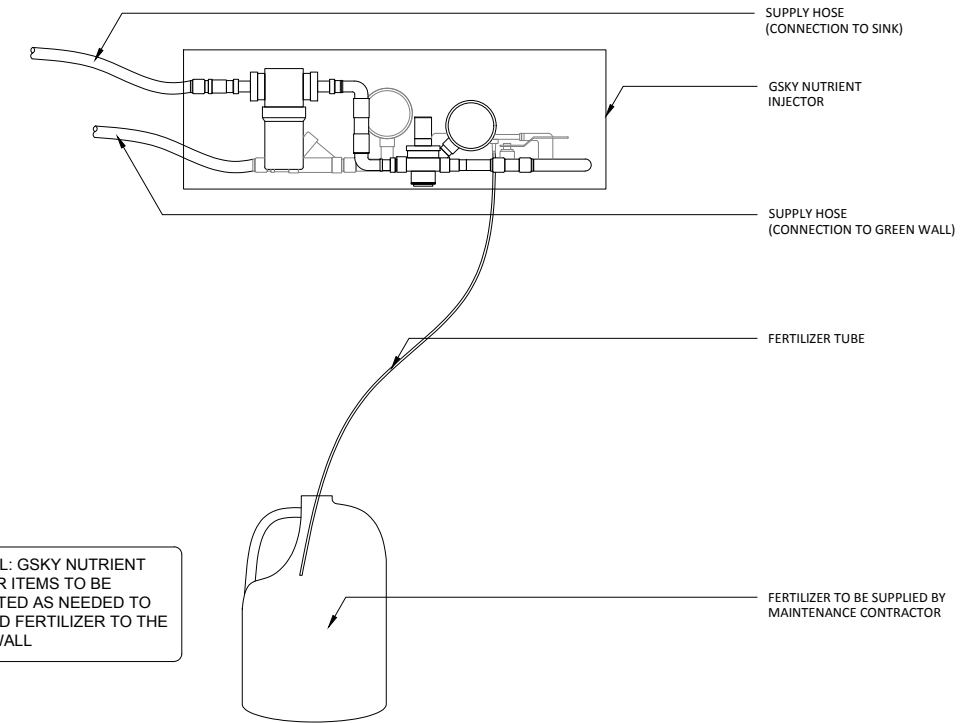


OPTIONAL: GSKY NUTRIENT INJECTOR ITEMS TO BE CONNECTED AS NEEDED TO PROVIDED FERTILIZER TO THE GREEN WALL


2 OPTIONAL: GSKY NUTRIENTE INJECTOR
SCALE: 1:10




VERSA WALL[®]
VTM-7N IRRIGATION SYSTEM
VER. 1.1 297x420 mm (A3)

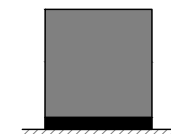

TO FLOOR
Weight is 10lbs/ft² 50kg/m²

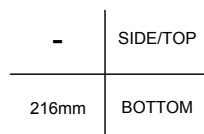


TRIM
NOTE: pipes and edges of trays will be exposed unless recessed or covered

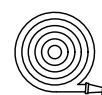

HOSE WATER
For 50 - 220 ft² / 5 - 20 m²
Min width 11 1/4" / 29cm

SERVICE			
MANUAL	N/A	N/A	N/A
AUTOMATED	At Wall	At Wall	At Wall

IRRIGATION
It is recommended to install a drain whenever possible. Require GSKY's consultation for > 35' / 10.5 m height wall.

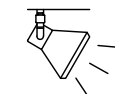


LIGHTING
LED or Metal Halide Lights recommended

	Duration	Color Temp	Intensity
	10-12 hrs/day	4000-4500K	150fc / 1500 lux (Even Flood)

< 2400	OK			
< 4000	OK	OK		
> 4000		OK	OK	OK

MAINT. ACCESS
Walls over 40' / 12m need additional considerations. See GSKY maintenance manual.

GV2.1

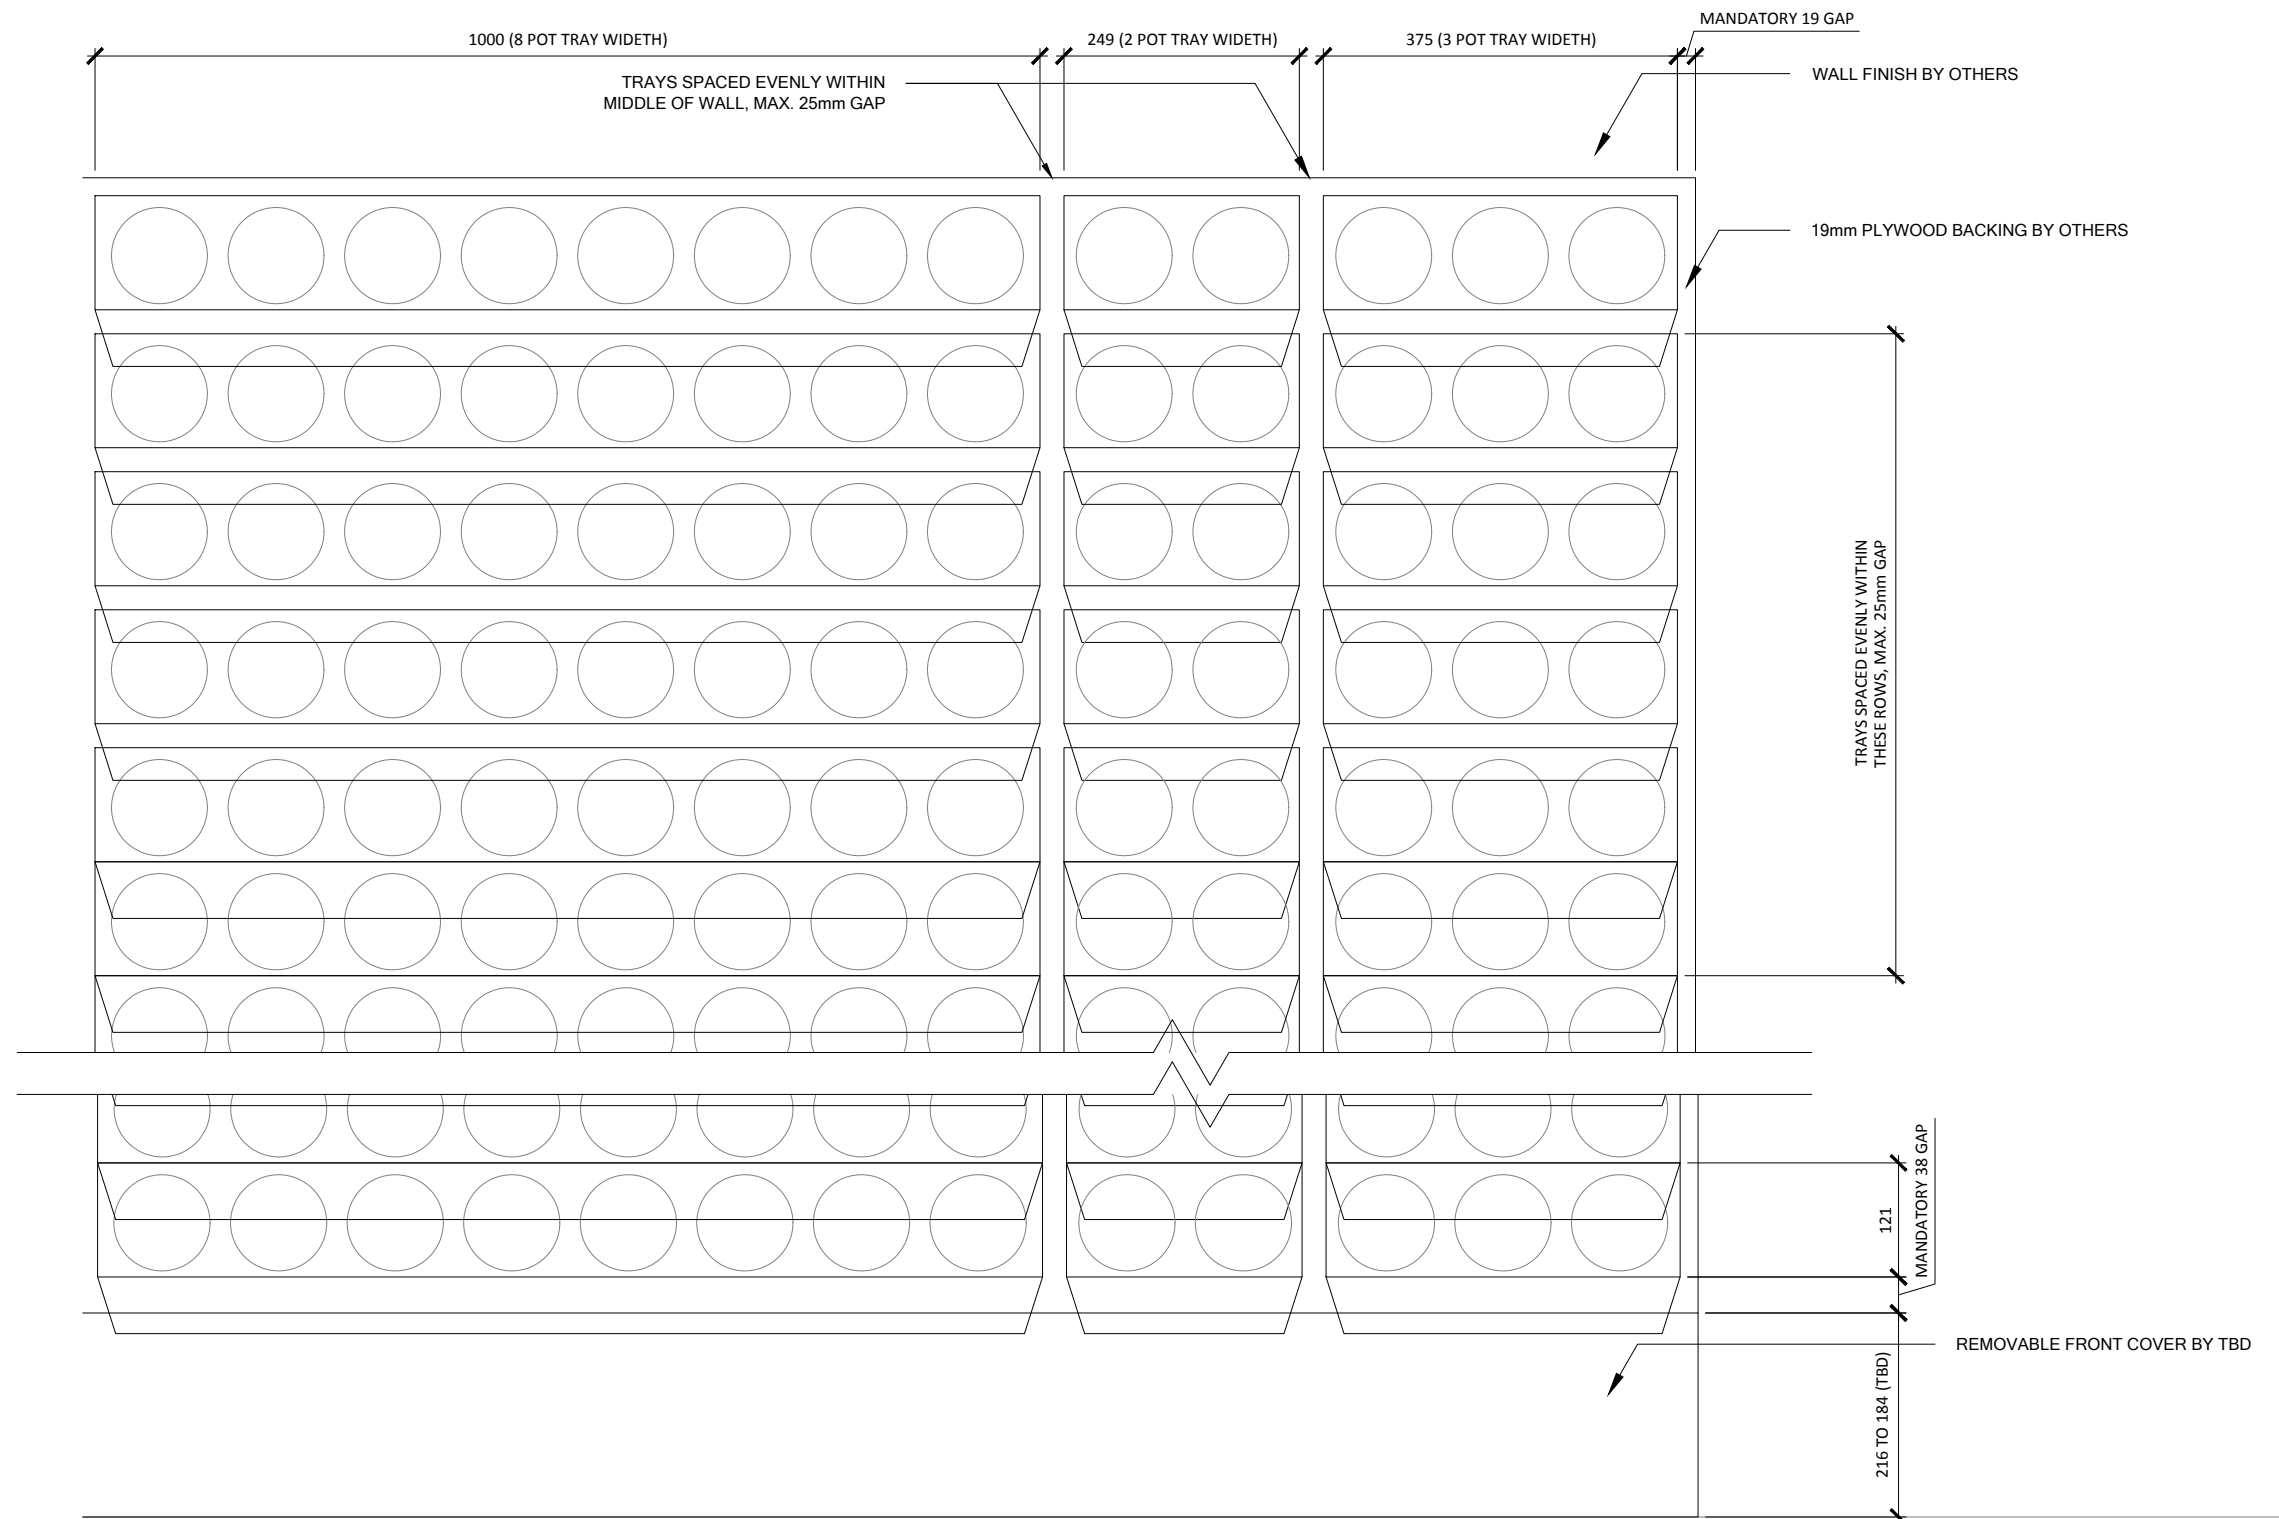

1 TRAY LAYOUT
SCALE: 1:8




VERSA WALL®

VTM-7N TRAY LAYOUT


VER. 1.1

297x420 mm (A3)

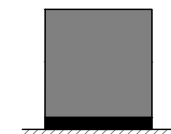

TO FLOOR

Weight is 10lbs/ft² 50kg/m²

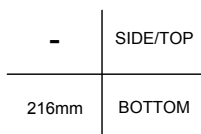

TRIM

NOTE: pipes and edges of trays will be exposed unless recessed or covered



HOSE WATER

For 50 - 220 ft² / 5 - 20 m²
Min width 11 1/4" / 29cm

SERVICE			
MANUAL	N/A	N/A	N/A
AUTOMATED	At Wall	At Wall	At Wall

IRRIGATION

It is recommended to install a drain whenever possible. Require GSKy's consultation for > 35' / 10.5 m height wall.



LIGHTING

LED or Metal Halide Lights recommended


Duration	Color Temp	Intensity
10-12 hrs/day	4000-4500K	150fc / 1500 lux (Even Flood)

< 2400	OK		
< 4000	OK	OK	
> 4000		OK	OK


MAINT. ACCESS

Walls over 40' / 12m need additional considerations. See GSKy maintenance manual.

GV3.0

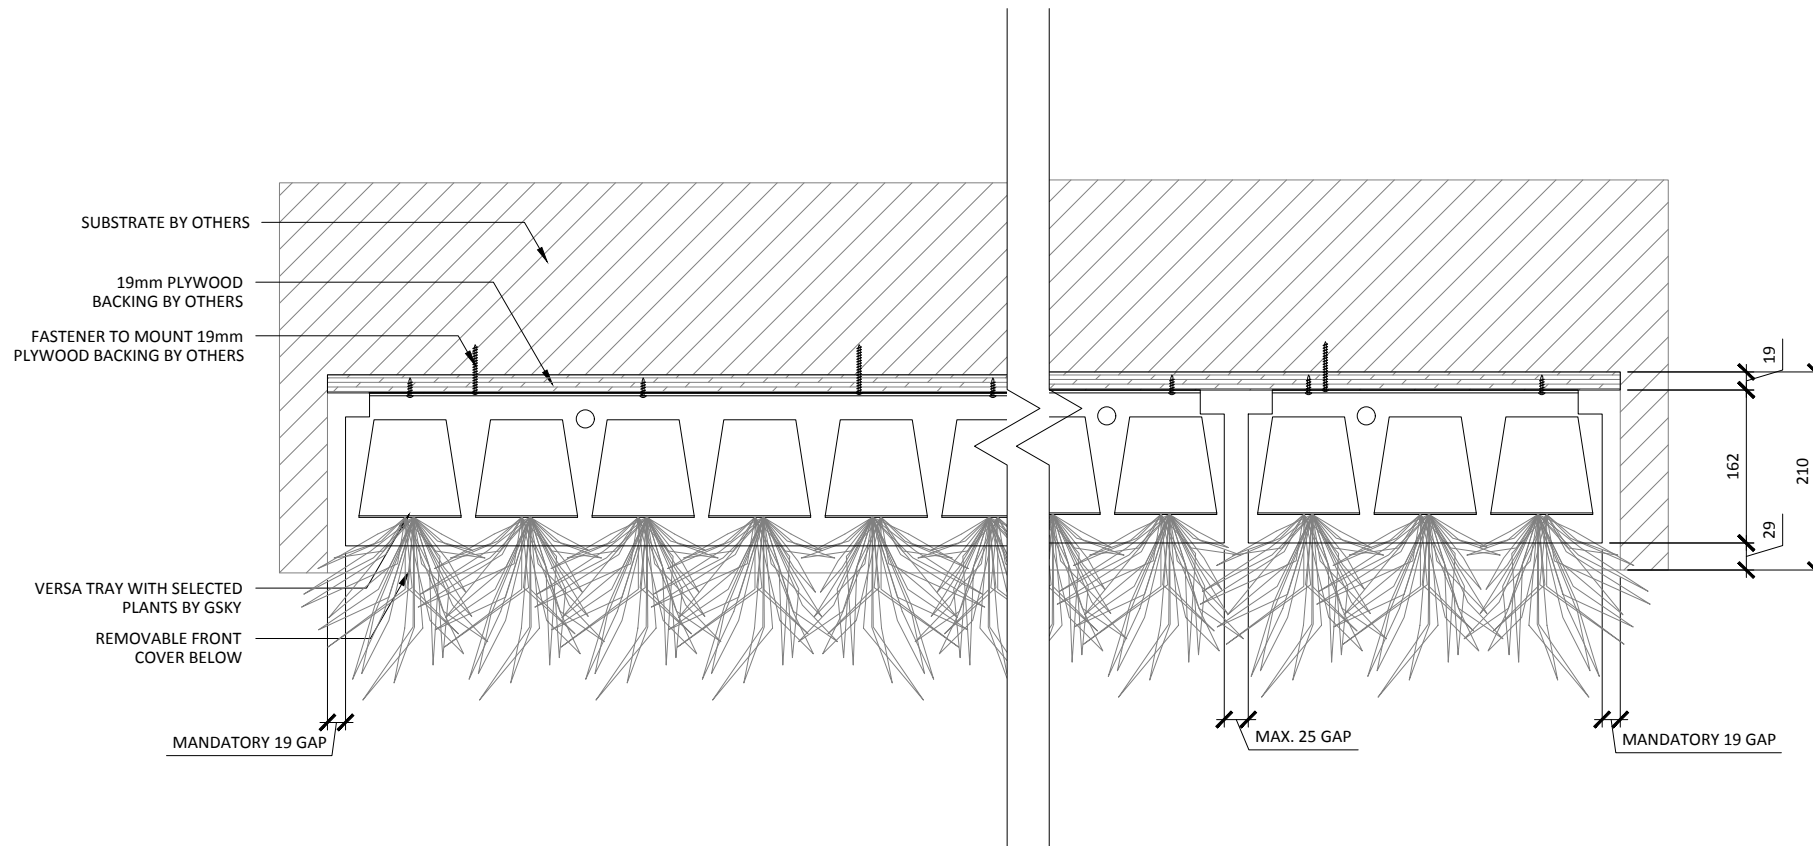

1 PLAN DETAIL
SCALE: 1:8

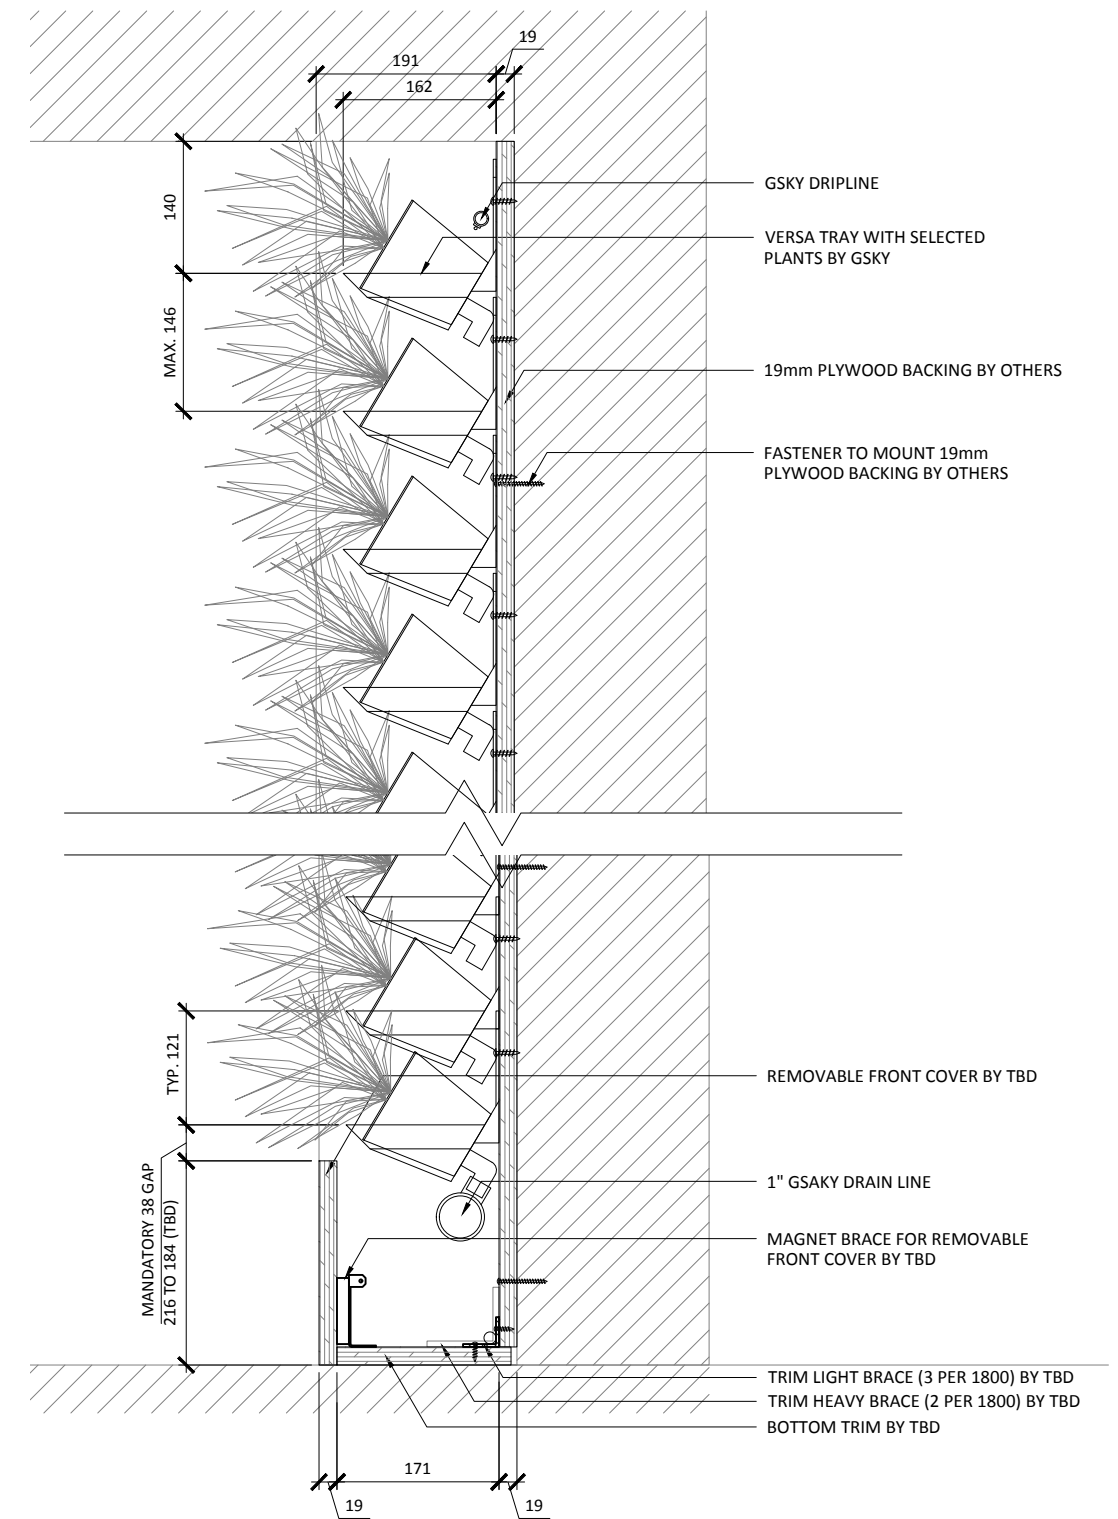


2 SECTION DETAIL
SCALE: 1:8




VERSAs WALL®

VTM-7N DETAILS


VER. 1.1 297x420 mm (A3)

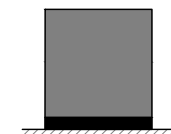

TO FLOOR
Weight is 10lbs/ft² 50kg/m²

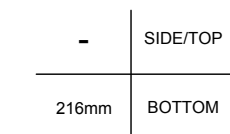


TRIM
NOTE: pipes and edges of trays will be exposed unless recessed or covered

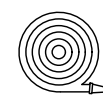

HOSE WATER
For 50 - 220 ft² / 5 - 20 m²
Min width 11 1/4" / 29cm

SERVICE			
MANUAL	N/A	N/A	N/A
AUTOMATED	At Wall	At Wall	At Wall

IRRIGATION
It is recommended to install a drain whenever possible. Require GSKy's consultation for > 35' / 10.5 m height wall.

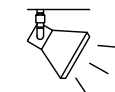

LIGHTING
LED or Metal Halide Lights recommended

Duration	10-12 hrs/day
Color Temp	4000-4500K
Intensity	150fc / 1500 lux (Even Flood)

< 2400	OK			
< 4000	OK	OK		
> 4000		OK	OK	OK

MAINT. ACCESS
Walls over 40' / 12m need additional considerations. See GSKy maintenance manual.

GV3.1