




VERSA WALL[®]
 TO THE FLOOR / REMOTE ICU
 VTR-70

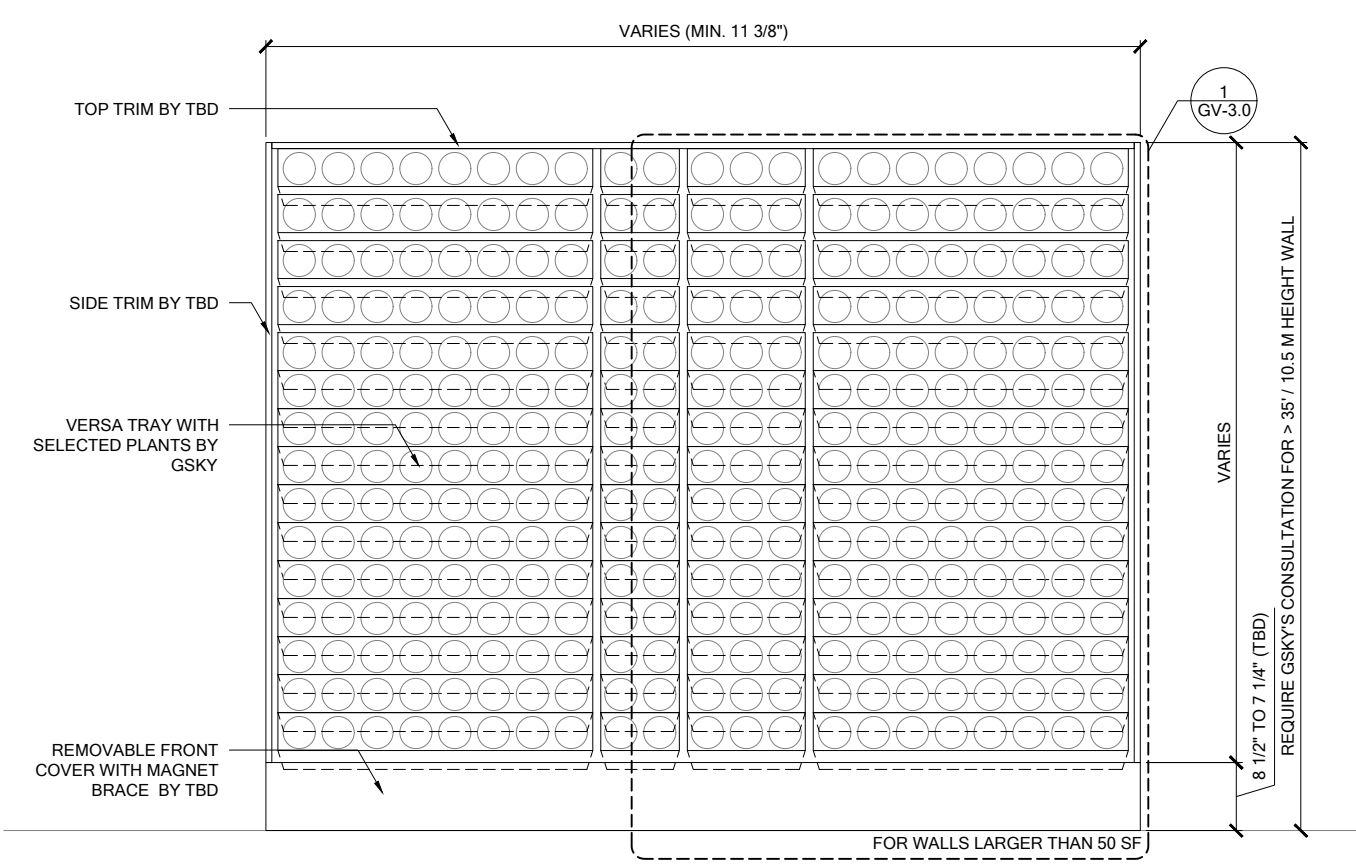


1 ELEVATION
SCALE 1/2" = 1'-0"

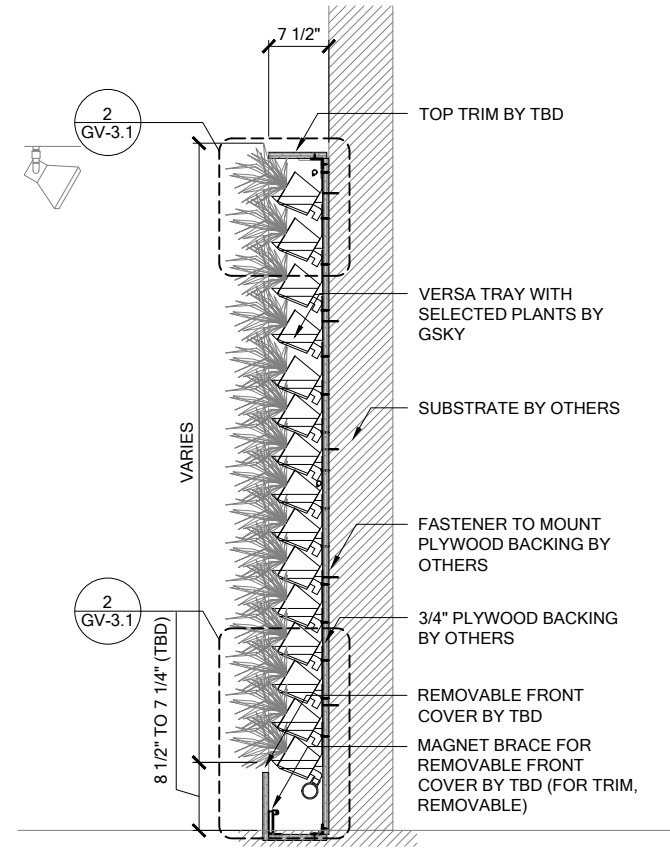

3 SECTION
SCALE 1/2" = 1'-0"

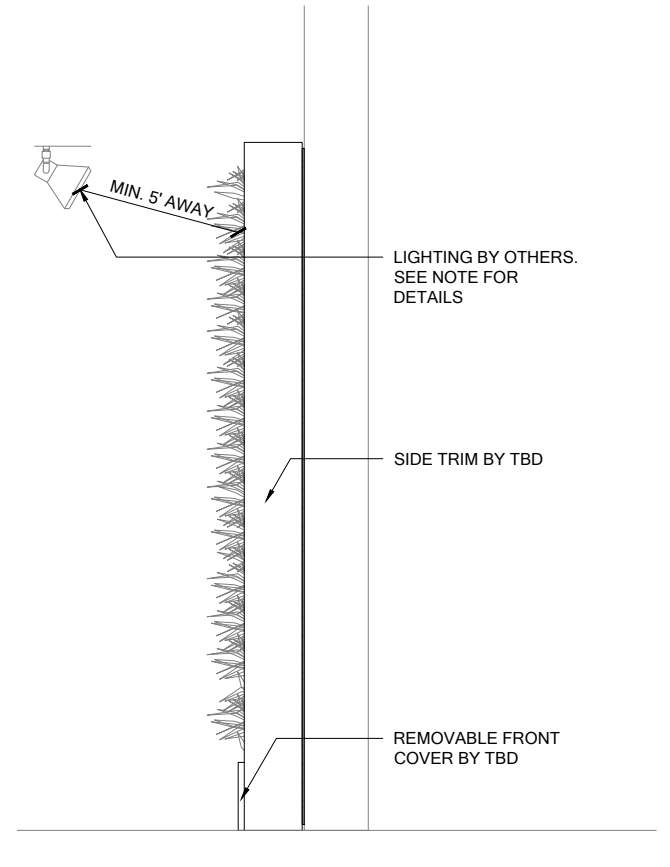

4 SIDE
SCALE 1/2" = 1'-0"

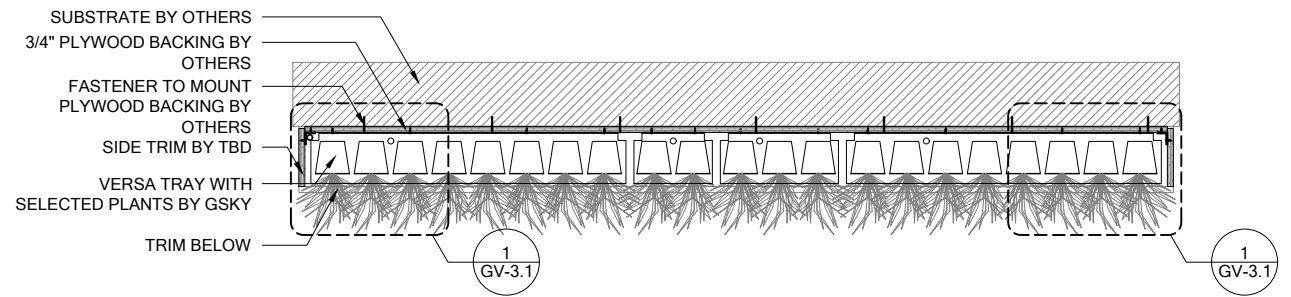

2 PLAN
SCALE 1/2" = 1'-0"



VERSA WALL[®]
VTR-70 GENERAL OVERVIEW
VER. 1.1 11x17" (A3)

TO FLOOR
Weight is 10lbs/ft² 50kg/m²

3/4" SIDE/TOP
8 1/2" BOTTOM
TRIM
Pre-finished or unfinished
See gsky.com for details.

REMOTE ICU
For 50 ft² / 5 m² to any size
Min width 11 1/4" / 29cm

SERVICE			
MANUAL	N/A	N/A	N/A
AUTOMATED	At ICU	At ICU	At Wall

IRRIGATION
It is recommended to install a drain whenever possible. Require GSKy's consultation for > 35' / 10.5 m height wall.


LIGHTING
LED or Metal Halide Lights recommended

Duration
10-12 hrs/day
Color Temp
4000-4500K
Intensity
150fc / 1500 lux (Even Flood)

< 8'	OK			
< 13'	OK	OK		
> 13'		OK	OK	OK

MAINT. ACCESS
Walls over 40' / 12m need additional considerations. See GSKy maintenance manual.

GV1.0

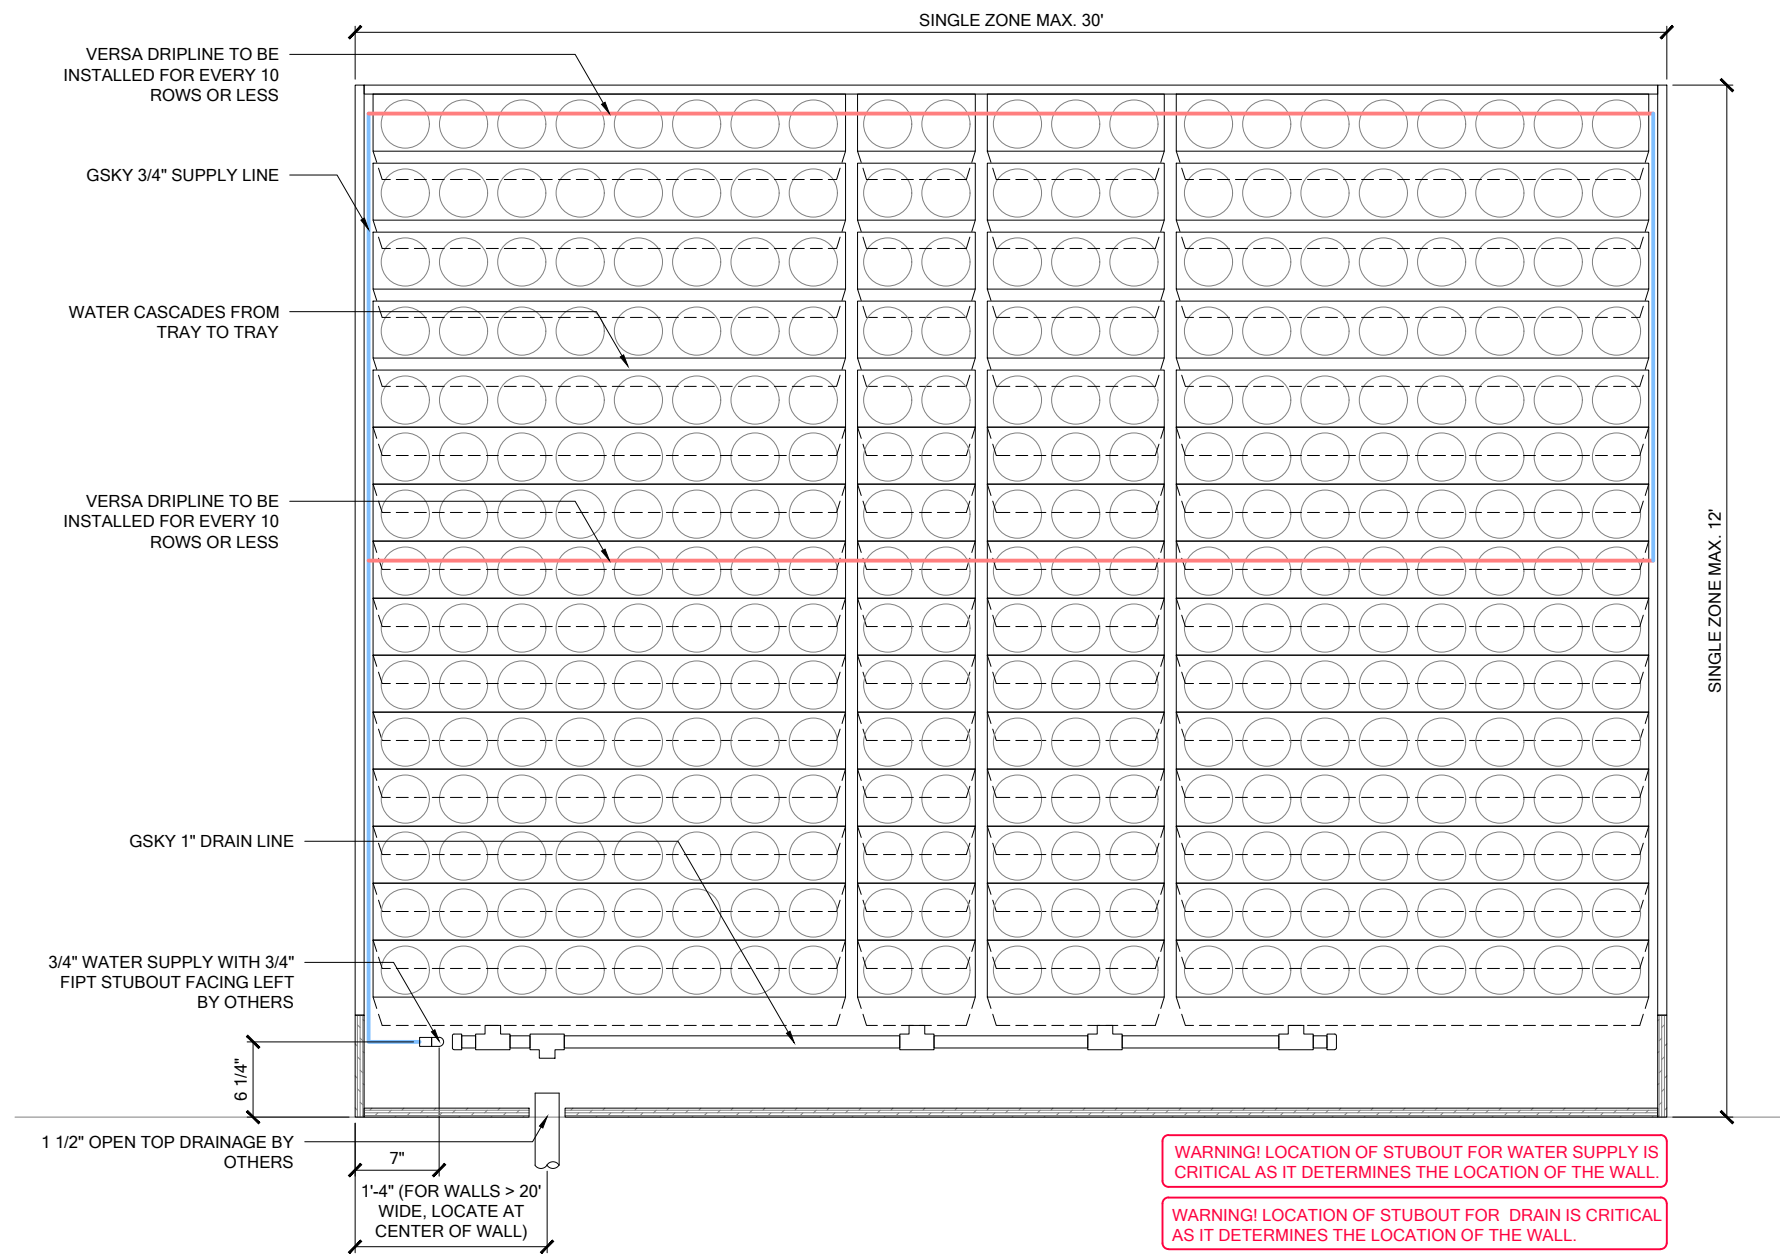


WARNING! LOCATION OF STUBOUT FOR WATER SUPPLY IS CRITICAL AS IT DETERMINES THE LOCATION OF THE WALL.

WARNING! LOCATION OF STUBOUT FOR DRAIN IS CRITICAL AS IT DETERMINES THE LOCATION OF THE WALL.

NOTE: THIS SPECIFIC LAYOUT IS FOR SINGLE ZONE IRRIGATION. FOR PROJECTS WITH MULTIPLE ZONES, PLEASE CONTACT GSKY FOR FURTHER CONSULTATION.


1 ELEVATION
SCALE 3/4" = 1'-0"

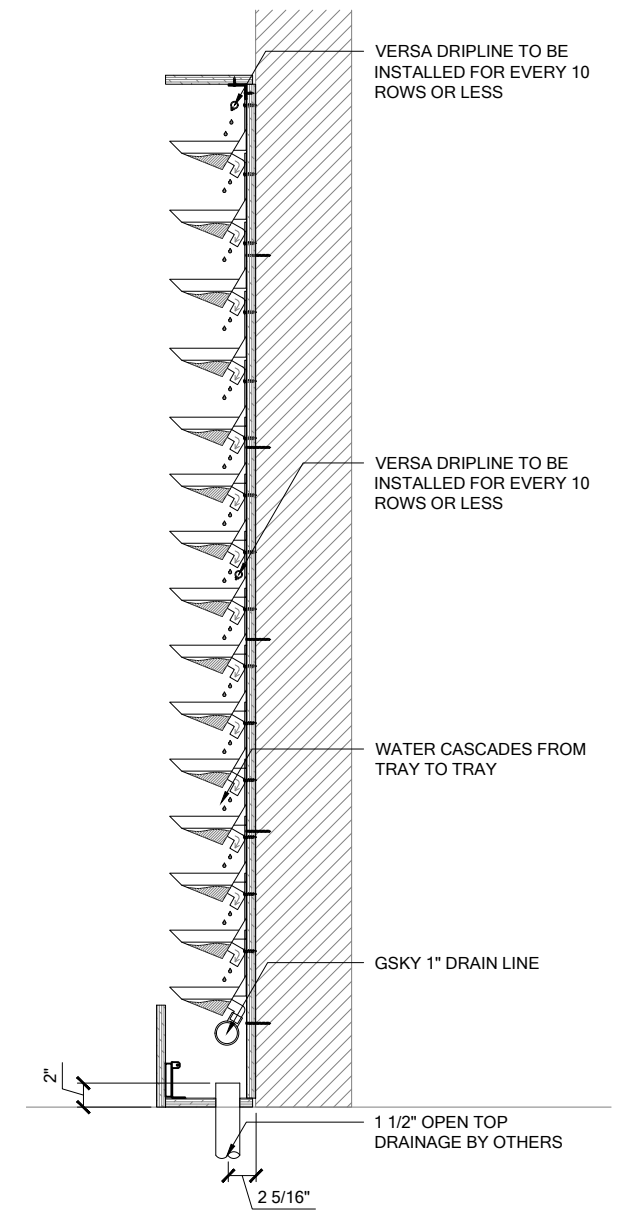

2 SECTION
SCALE 3/4" = 1'-0"



VERSA WALL[®]
VTR-70 IRRIGATION OVERVIEW
VER. 1.1 11x17" (A3)

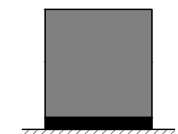

TO FLOOR
Weight is 10lbs/ft² 50kg/m²

3/4" SIDE/TOP
8 1/2" BOTTOM


TRIM
Pre-finished or unfinished
See gsky.com for details.



REMOTE ICU
For 50 ft² / 5 m² to any size
Min width 11 1/4" / 29cm

SERVICE			
MANUAL	N/A	N/A	N/A
AUTOMATED	At ICU	At ICU	At Wall

IRRIGATION
It is recommended to install a drain whenever possible. Require GSKy's consultation for > 35' / 10.5 m height wall.

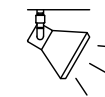


LIGHTING
LED or Metal Halide Lights recommended

Duration
10-12 hrs/day
Color Temp
4000-4500K
Intensity
150fc / 1500 lux (Even Flood)

< 8'	OK			
< 13'	OK	OK		
> 13'		OK	OK	OK


MAINT. ACCESS
Walls over 40' / 12m need additional considerations. See GSKy maintenance manual.

GV2.0

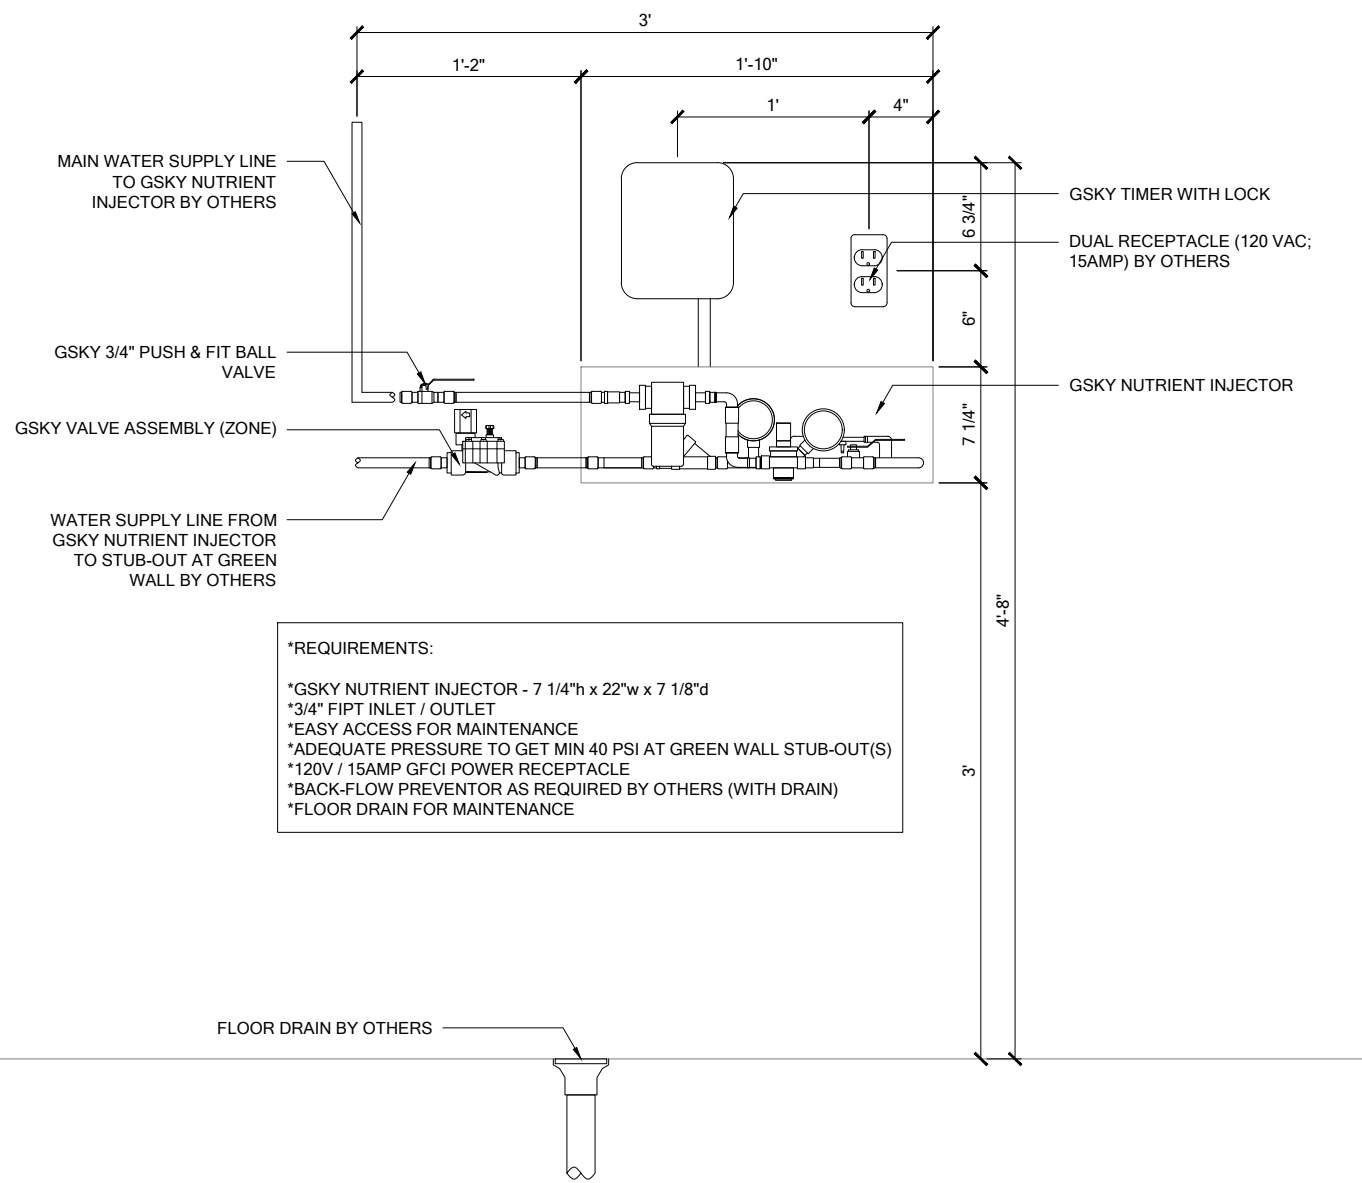

***REQUIREMENTS:**
 *GSKY NUTRIENT INJECTOR - 7 1/4"h x 22"w x 7 1/8"d
 *3/4" FIPT INLET / OUTLET
 *EASY ACCESS FOR MAINTENANCE
 *ADEQUATE PRESSURE TO GET MIN 40 PSI AT GREEN WALL STUB-OUT(S)
 *120V / 15AMP GFCI POWER RECEPTACLE
 *BACK-FLOW PREVENTOR AS REQUIRED BY OTHERS (WITH DRAIN)
 *FLOOR DRAIN FOR MAINTENANCE

1 SINGLE ZONE - ELEVATION
 SCALE 1 1/2" = 1'-0"

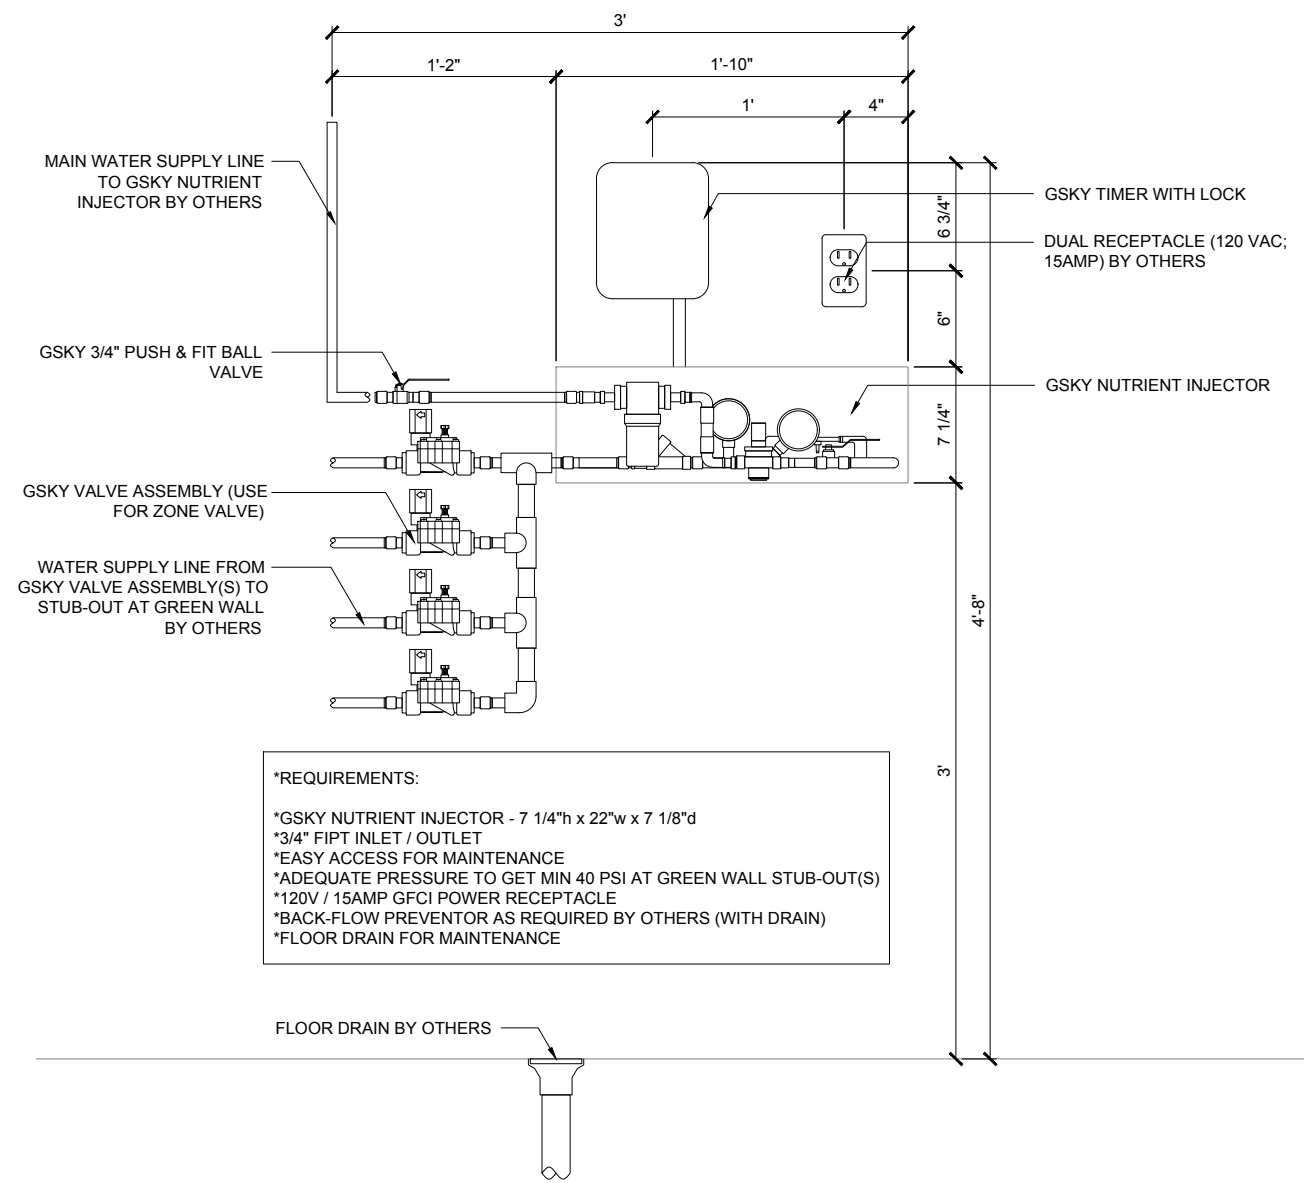


***REQUIREMENTS:**
 *GSKY NUTRIENT INJECTOR - 7 1/4"h x 22"w x 7 1/8"d
 *3/4" FIPT INLET / OUTLET
 *EASY ACCESS FOR MAINTENANCE
 *ADEQUATE PRESSURE TO GET MIN 40 PSI AT GREEN WALL STUB-OUT(S)
 *120V / 15AMP GFCI POWER RECEPTACLE
 *BACK-FLOW PREVENTOR AS REQUIRED BY OTHERS (WITH DRAIN)
 *FLOOR DRAIN FOR MAINTENANCE

2 MULTI-ZONE - ELEVATION
 SCALE 1 1/2" = 1'-0"



VERSA WALL®
 VTR-70 IRRIGATION SYSTEM
 VER. 1.1 11x17" (A3)

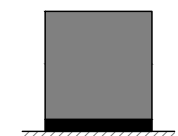

TO FLOOR
 Weight is 10lbs/ft² 50kg/m²

3/4" SIDE/TOP
 8 1/2" BOTTOM


TRIM
 Pre-finished or unfinished
 See gsky.com for details.



REMOTE ICU
 For 50 ft² / 5 m² to any size
 Min width 11 3/8" / 29cm

SERVICE			
MANUAL	N/A	N/A	N/A
AUTOMATED	At ICU	At ICU	At Wall

IRRIGATION
 It is recommended to install a drain whenever possible. Require GSKy's consultation for > 35' / 10.5 m height wall.

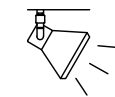


LIGHTING
 LED or Metal Halide Lights recommended

Duration	10-12 hrs/day
Color Temp	4000-4500K
Intensity	150fc / 1500 lux (Even Flood)

< 8'	OK			
< 13'	OK	OK		
> 13'		OK	OK	OK

MAINT. ACCESS
 Walls over 40' / 12m need additional considerations. See GSKy maintenance manual.

GV2.1

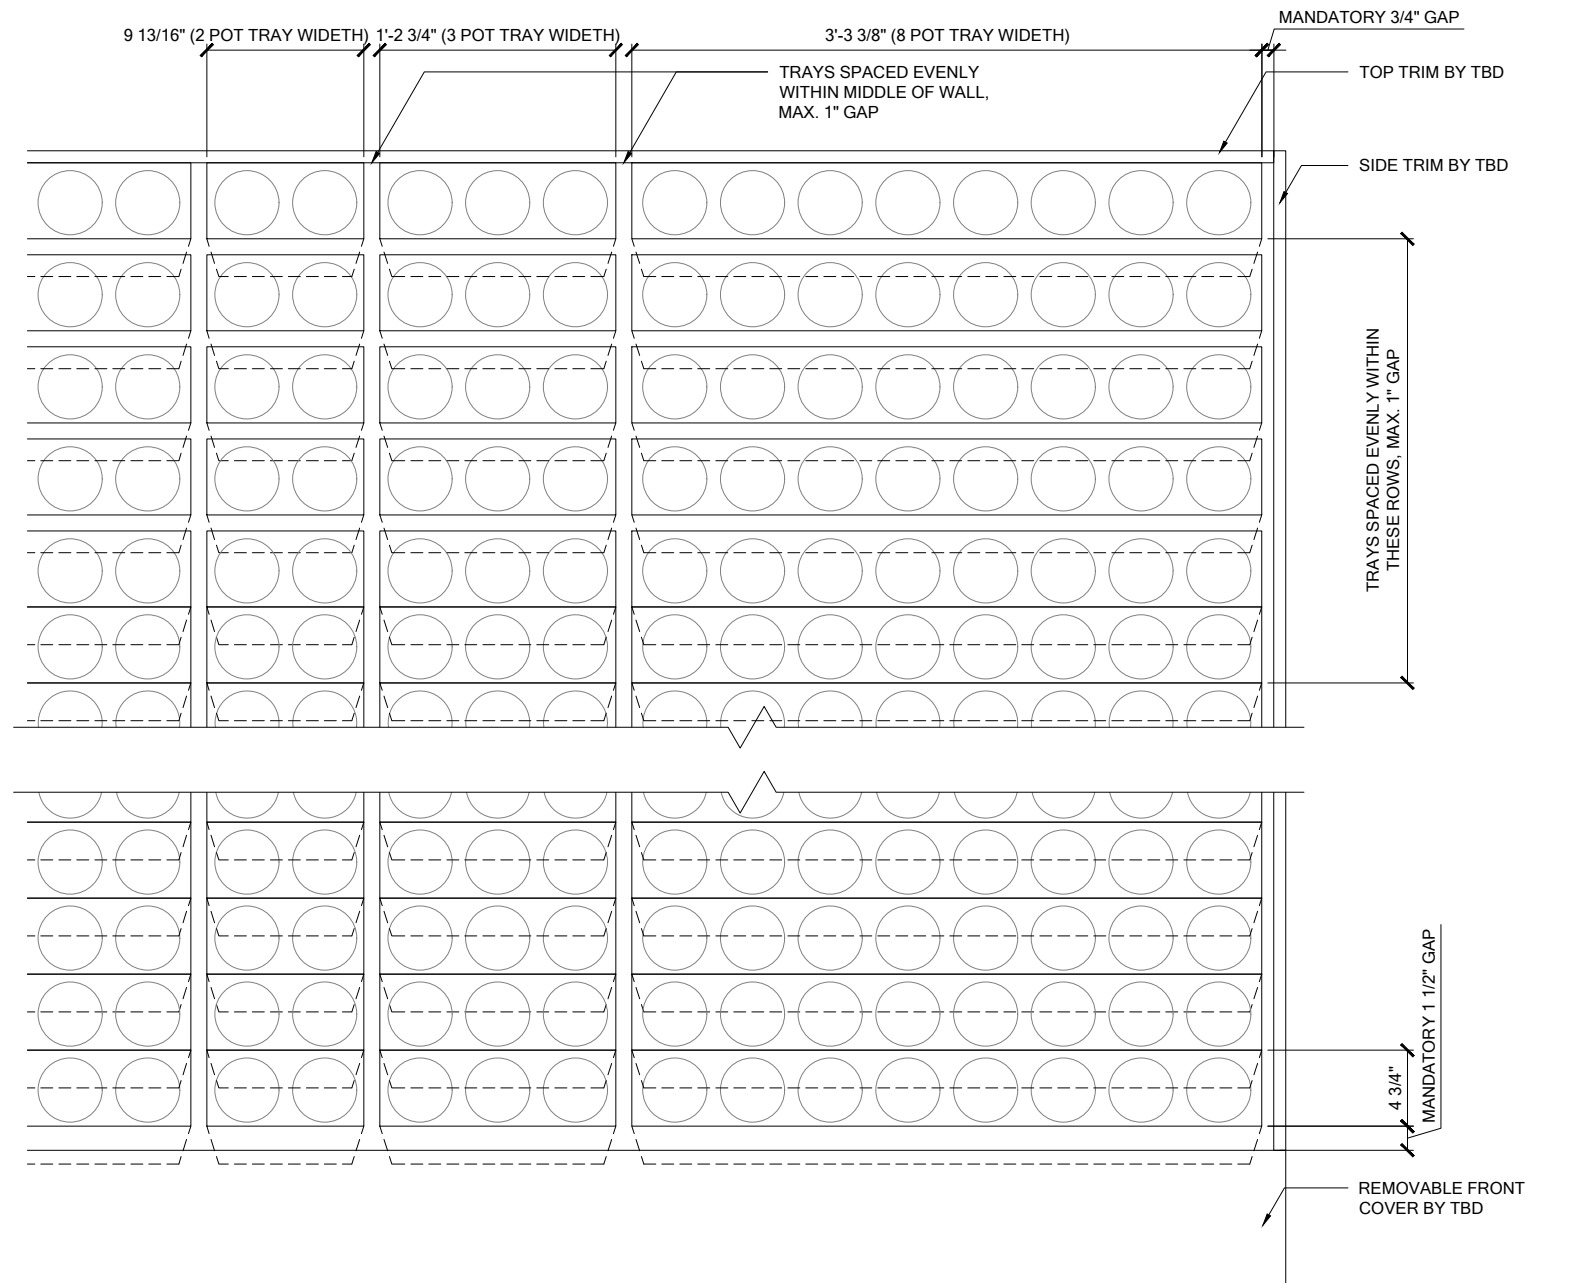

1 TRAY LAYOUT
SCALE 1" = 1'-0"




VERSA WALL®

VTR-70 TRAY LAYOUT

VER. 1.1

11x17" (A3)

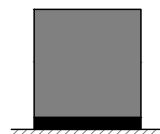

TO FLOOR

Weight is 10lbs/ft² 50kg/m²

3/4"	SIDE/TOP
8 1/2"	BOTTOM

TRIM

Pre-finished or unfinished
See gsky.com for details.




REMOTE ICU

For 50 ft² / 5 m² to any size
Min width 11 1/8" / 29cm

SERVICE			
MANUAL	N/A	N/A	N/A
AUTOMATED	At ICU	At ICU	At Wall

IRRIGATION

It is recommended to install a drain
whenever possible. Require GSKy's
consultation for > 35' / 10.5 m height wall.

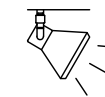

LIGHTING

LED or Metal Halide Lights
recommended


Duration	10-12 hrs/day
Color Temp	4000-4500K
Intensity	150fc / 1500 lux (Even Flood)

< 8'	OK			
< 13'	OK	OK		
> 13'		OK	OK	OK


MAINT. ACCESS

Walls over 40' / 12m need additional
considerations. See GSKy
maintenance manual.

GV3.0

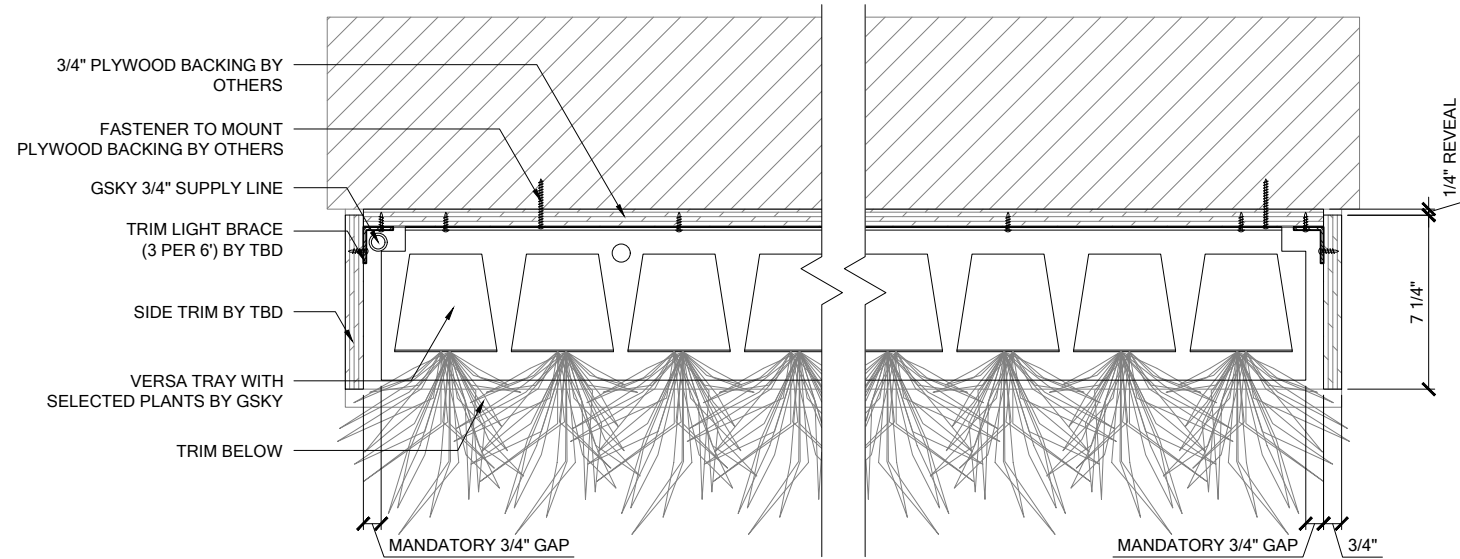

1 PLAN
SCALE 1 1/2" = 1'-0"

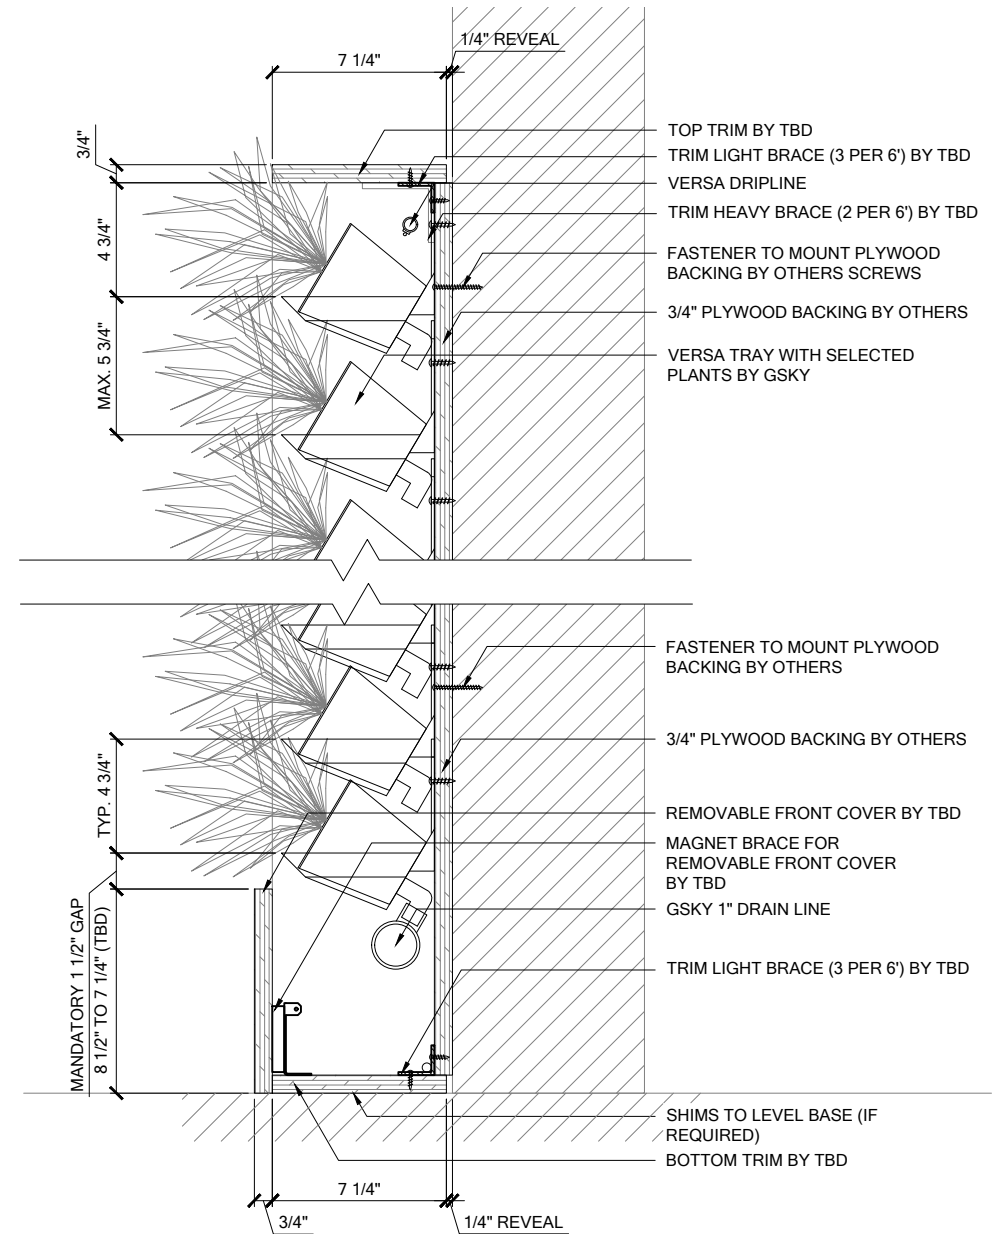

2 SECTION
SCALE 1 1/2" = 1'-0"




VERSA WALL®

VTR-70 DETAILS

VER. 1.1

11x17" (A3)

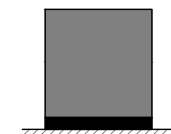

TO FLOOR
Weight is 10lbs/ft² 50kg/m²

3/4"	SIDE/TOP
8 1/2"	BOTTOM


TRIM
Pre-finished or unfinished
See gsky.com for details.



REMOTE ICU
For 50 ft² / 5 m² to any size
Min width 11 3/4" / 29cm

SERVICE			
MANUAL	N/A	N/A	N/A
AUTOMATED	At ICU	At ICU	At Wall

IRRIGATION
It is recommended to install a drain
whenever possible. Require GSKy's
consultation for > 35' / 10.5 m height wall.

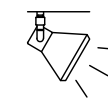

LIGHTING
LED or Metal Halide Lights
recommended

Duration	10-12 hrs/day
Color Temp	4000-4500K
Intensity	150fc / 1500 lux (Even Flood)



< 8'	OK		
< 13'	OK	OK	
> 13'		OK	OK

MAINT. ACCESS
Walls over 40' / 12m need additional
considerations. See GSKy
maintenance manual.

GV3.1