




**VERSA WALL**<sup>®</sup>  
 TO THE FLOOR / REMOTE ICU  
 VTR-72

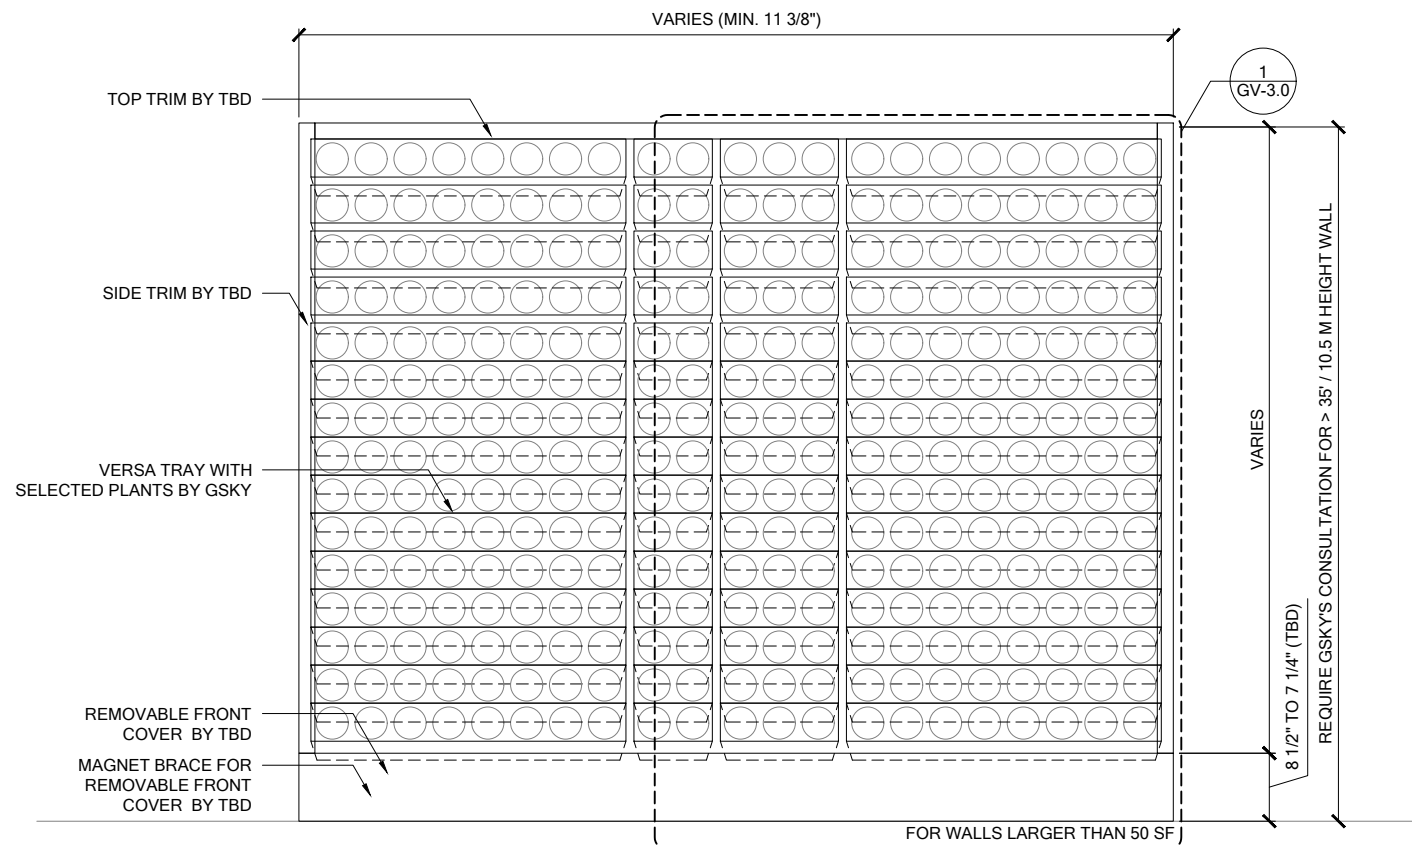


**1 ELEVATION**  
SCALE 1/2" = 1'-0"

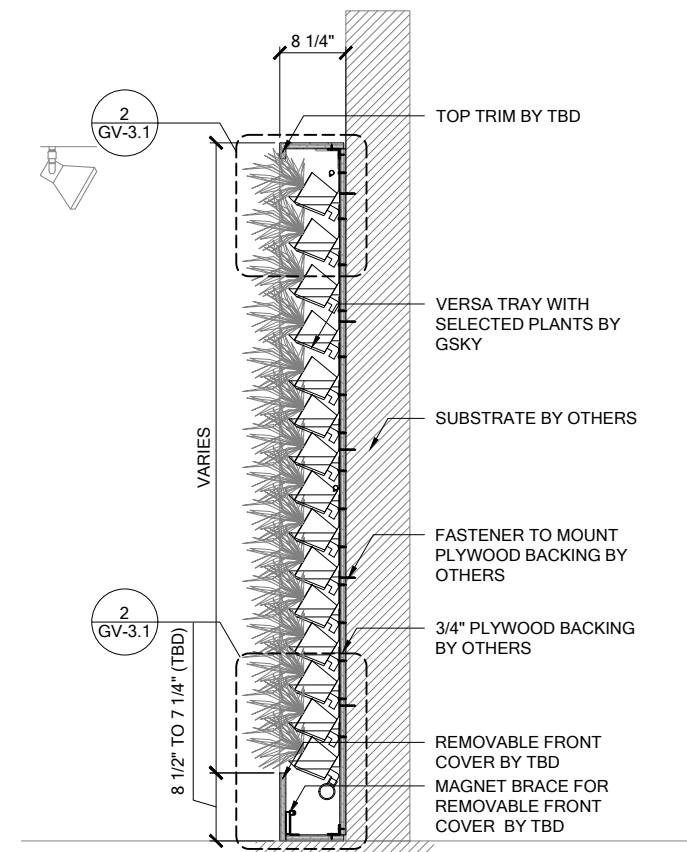

**3 SECTION**  
SCALE 1/2" = 1'-0"

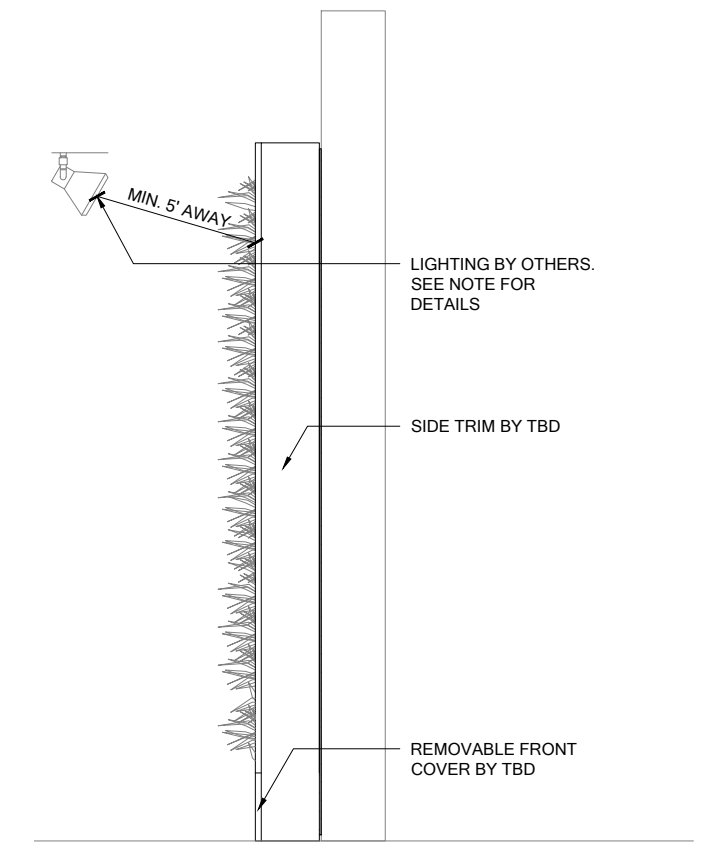

**4 SIDE**  
SCALE 1/2" = 1'-0"

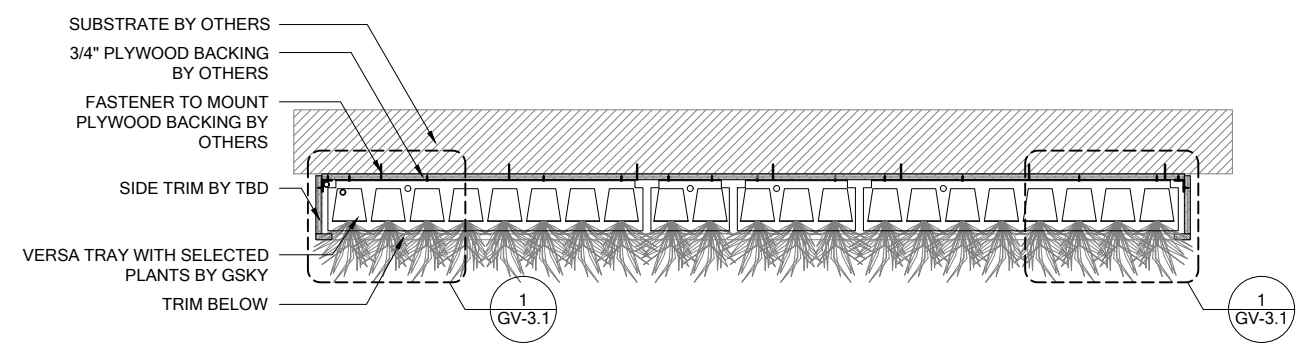


**2 PLAN**  
SCALE 1/2" = 1'-0"



# VERSA WALL®

VTR-72 GENERAL OVERVIEW

VER. 1.1 11x17" (A3)

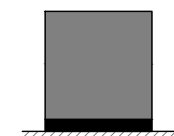

**TO FLOOR**  
Weight is 10lbs/ft² 50kg/m²

2"	SIDE/TOP
8 1/2"	BOTTOM


**TRIM**  
Pre-finished or unfinished  
See gsky.com for details.



**REMOTE ICU**  
For 50 ft² / 5 m² to any size  
Min width 11 1/4" / 29cm

SERVICE			
MANUAL	N/A	N/A	N/A
AUTOMATED	At ICU	At ICU	At Wall

**IRRIGATION**  
It is recommended to install a drain whenever possible. Require GSKy's consultation for > 35' / 10.5 m height wall.

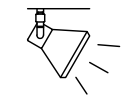


**LIGHTING**  
LED or Metal Halide Lights recommended

Duration	10-12 hrs/day
Color Temp	4000-4500K
Intensity	150fc / 1500 lux (Even Flood)

< 8'	OK		
< 13'	OK	OK	
> 13'		OK	OK

**MAINT. ACCESS**  
Walls over 40' / 12m need additional considerations. See GSKy maintenance manual.

# GV1.0

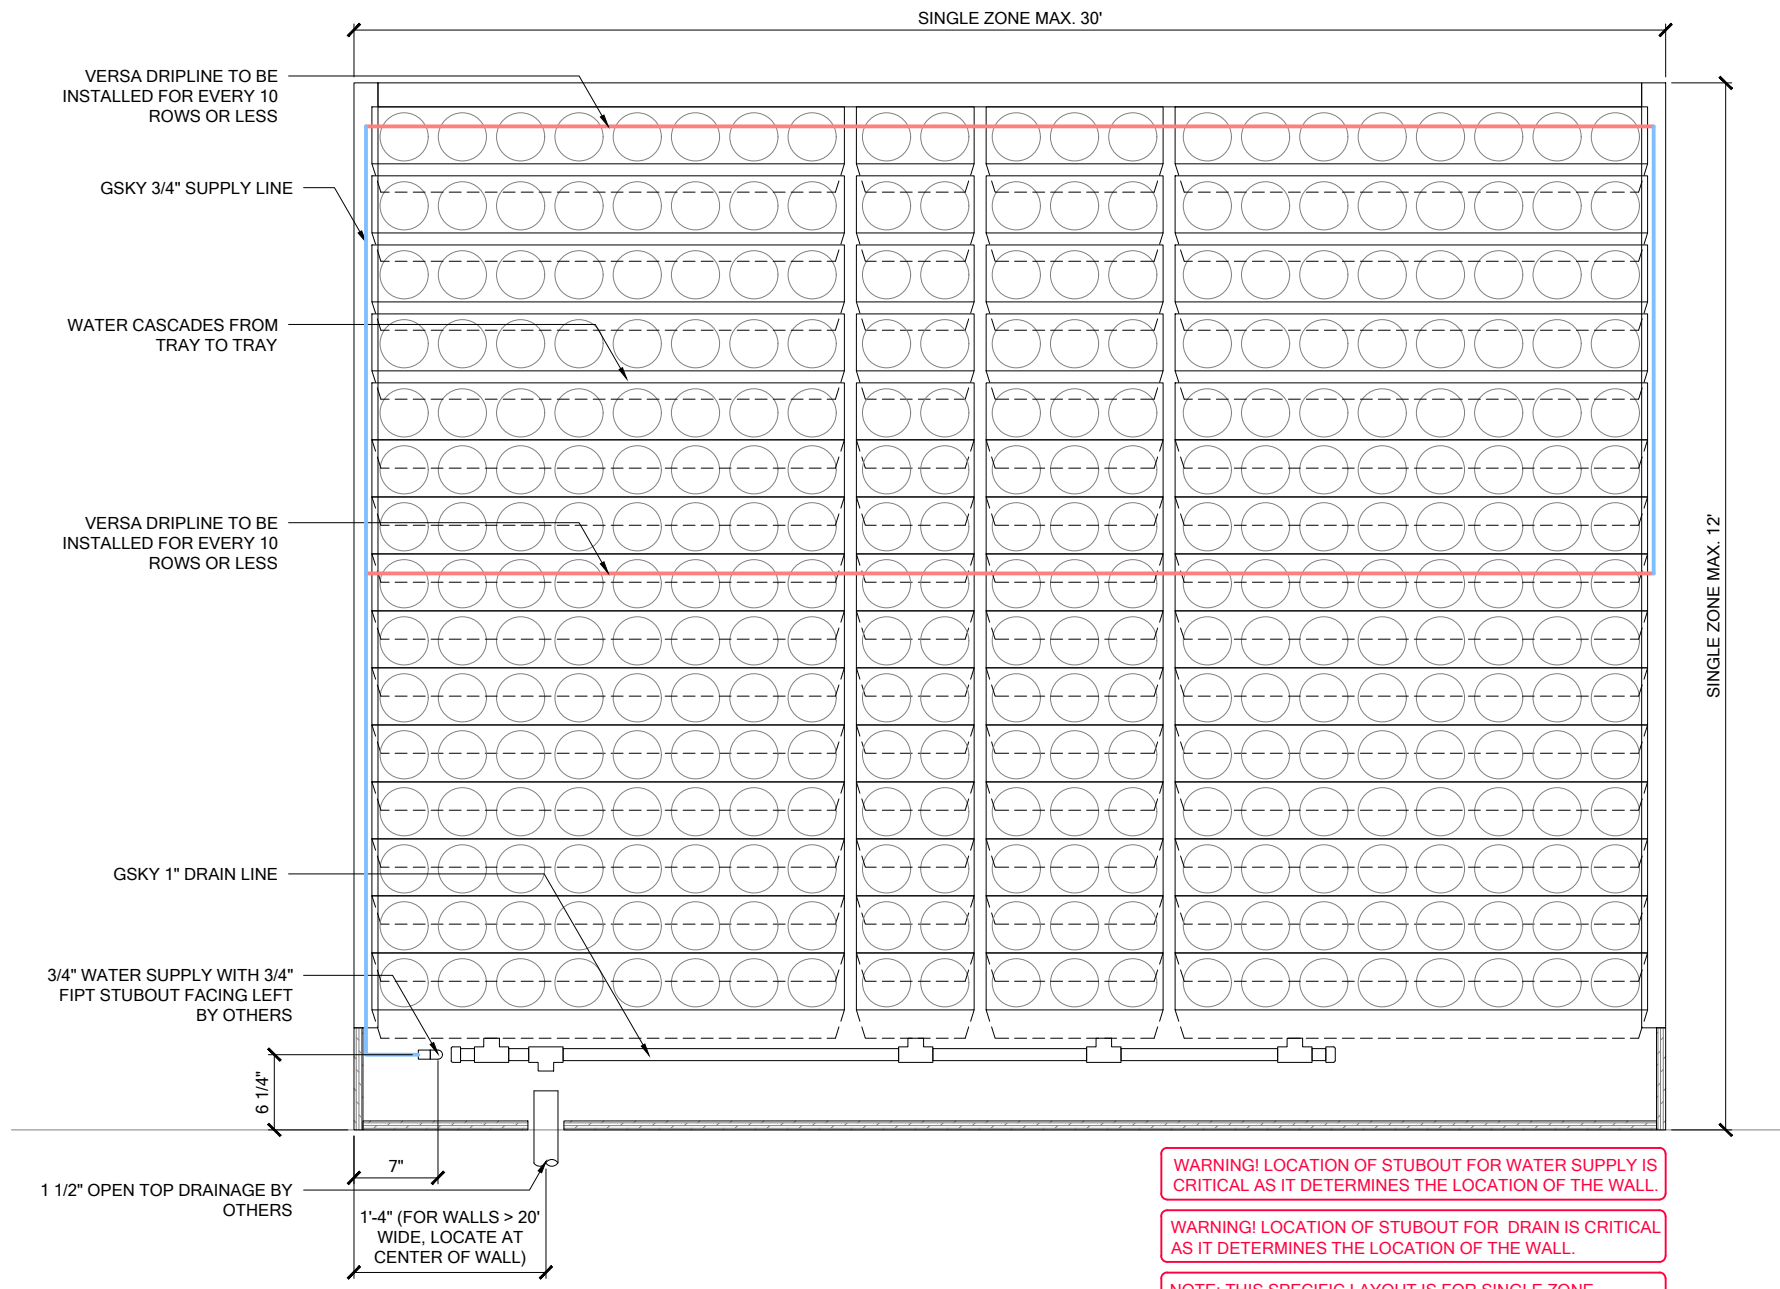


**1 ELEVATION**  
SCALE 3/4" = 1'-0"

WARNING! LOCATION OF STUBOUT FOR WATER SUPPLY IS CRITICAL AS IT DETERMINES THE LOCATION OF THE WALL.

WARNING! LOCATION OF STUBOUT FOR DRAIN IS CRITICAL AS IT DETERMINES THE LOCATION OF THE WALL.

NOTE: THIS SPECIFIC LAYOUT IS FOR SINGLE ZONE IRRIGATION. FOR PROJECTS WITH MULTIPLE ZONES, PLEASE CONTACT GSKY FOR FURTHER CONSULTATION.

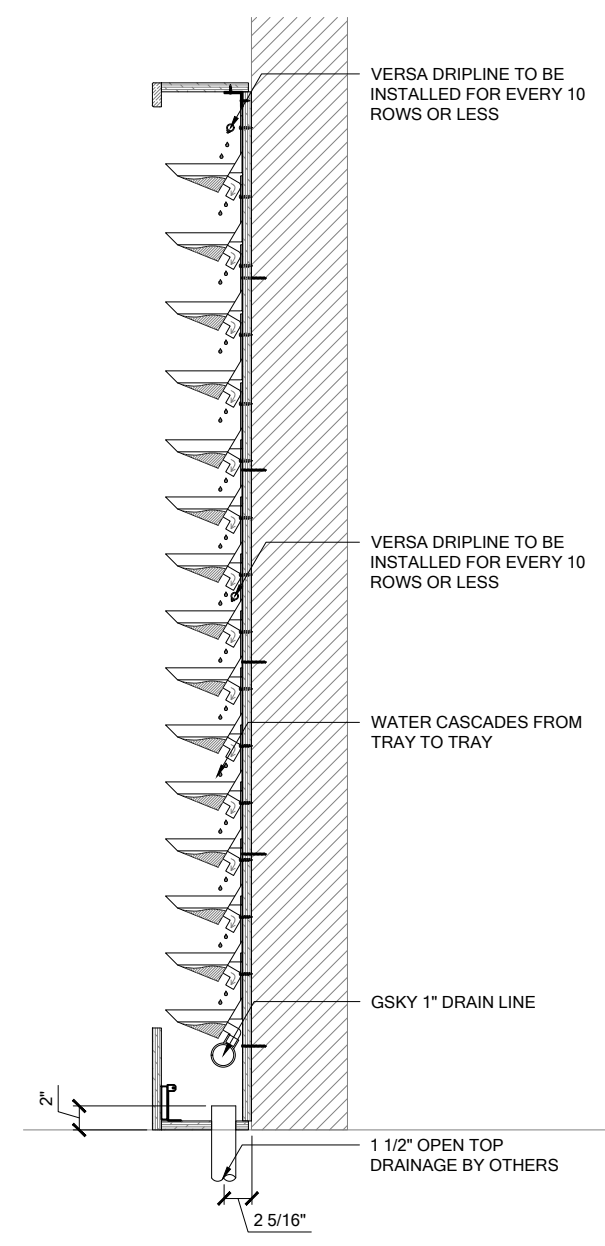

**2 SECTION**  
SCALE 3/4" = 1'-0"



**VERSA WALL**<sup>®</sup>  
VTR-72 IRRIGATION OVERVIEW  
VER. 1.1      11x17" (A3)

**TO FLOOR**  
Weight is 10lbs/ft<sup>2</sup> 50kg/m<sup>2</sup>

2" SIDE/TOP  
8 1/2" BOTTOM  
**TRIM**  
Pre-finished or unfinished  
See gsky.com for details.

**REMOTE ICU**  
For 50 ft<sup>2</sup> / 5 m<sup>2</sup> to any size  
Min width 11 1/4" / 29cm

SERVICE			
MANUAL	N/A	N/A	N/A
AUTOMATED	At ICU	At ICU	At Wall

**IRRIGATION**  
It is recommended to install a drain whenever possible. Require Gsky's consultation for > 35' / 10.5 m height wall.


**LIGHTING**  
LED or Metal Halide Lights recommended

Duration  
10-12 hrs/day  
Color Temp  
4000-4500K  
Intensity  
150fc / 1500 lux (Even Flood)

< 8'	OK			
< 13'	OK	OK		
> 13'		OK	OK	OK


**MAINT. ACCESS**  
Walls over 40' / 12m need additional considerations. See Gsky maintenance manual.

**GV2.0**

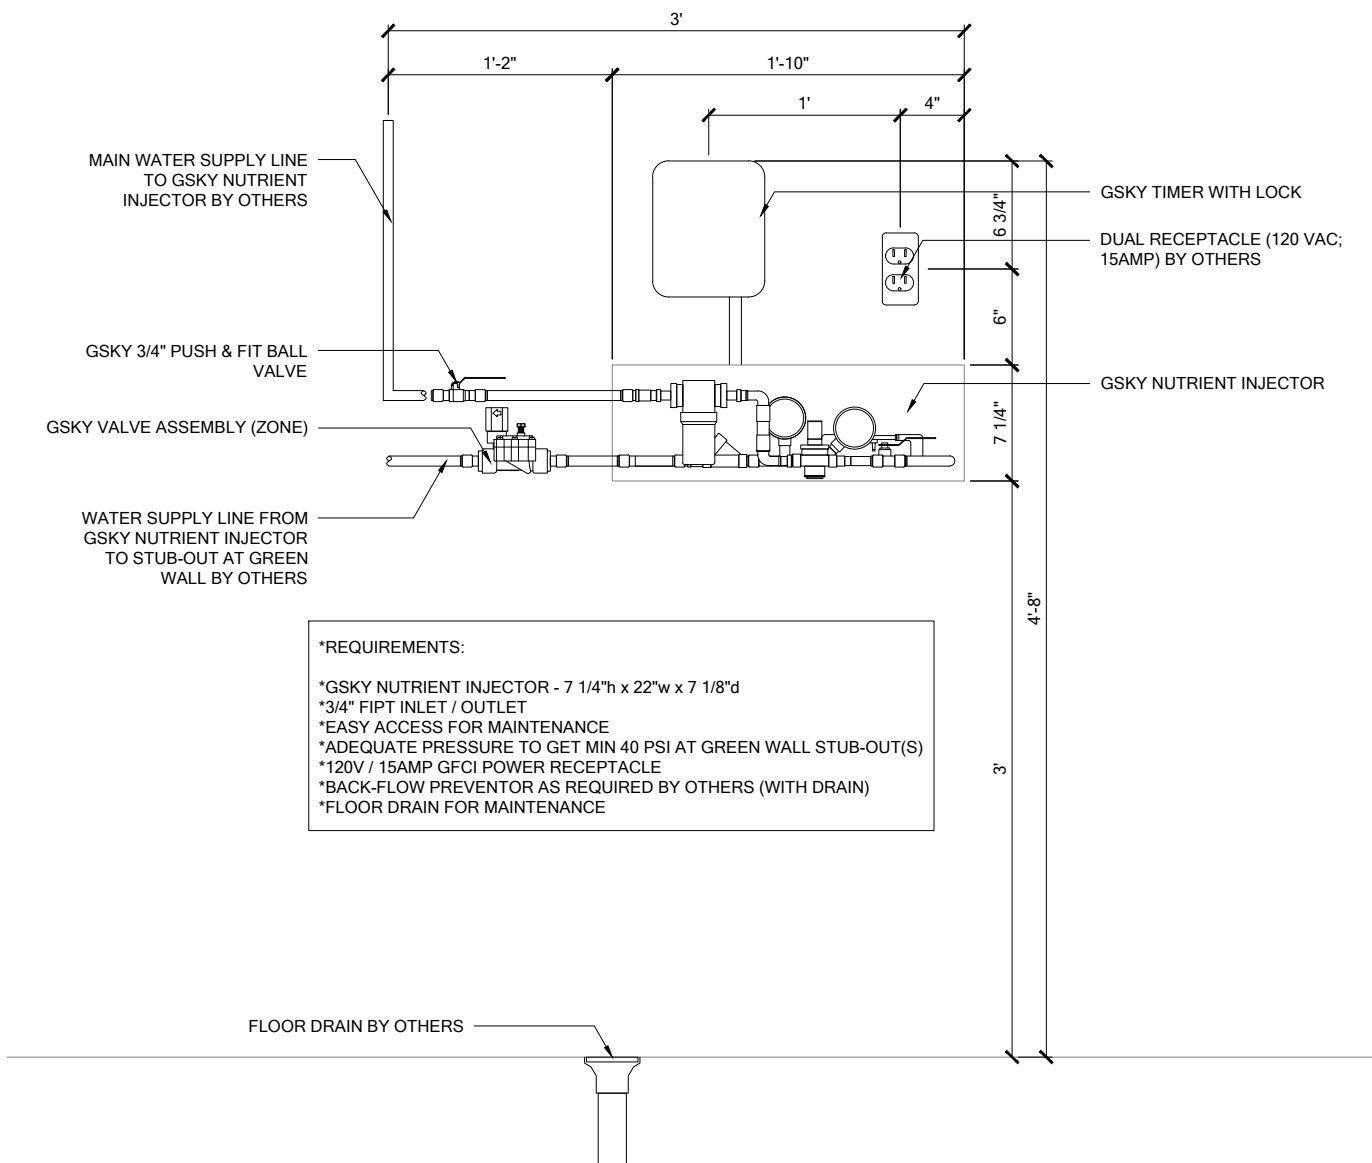

**\*REQUIREMENTS:**  
 \*GSKY NUTRIENT INJECTOR - 7 1/4"h x 22"w x 7 1/8"d  
 \*3/4" FIPT INLET / OUTLET  
 \*EASY ACCESS FOR MAINTENANCE  
 \*ADEQUATE PRESSURE TO GET MIN 40 PSI AT GREEN WALL STUB-OUT(S)  
 \*120V / 15AMP GFCI POWER RECEPTACLE  
 \*BACK-FLOW PREVENTOR AS REQUIRED BY OTHERS (WITH DRAIN)  
 \*FLOOR DRAIN FOR MAINTENANCE

**1 SINGLE ZONE - ELEVATION**  
 SCALE 1" = 1'-0"

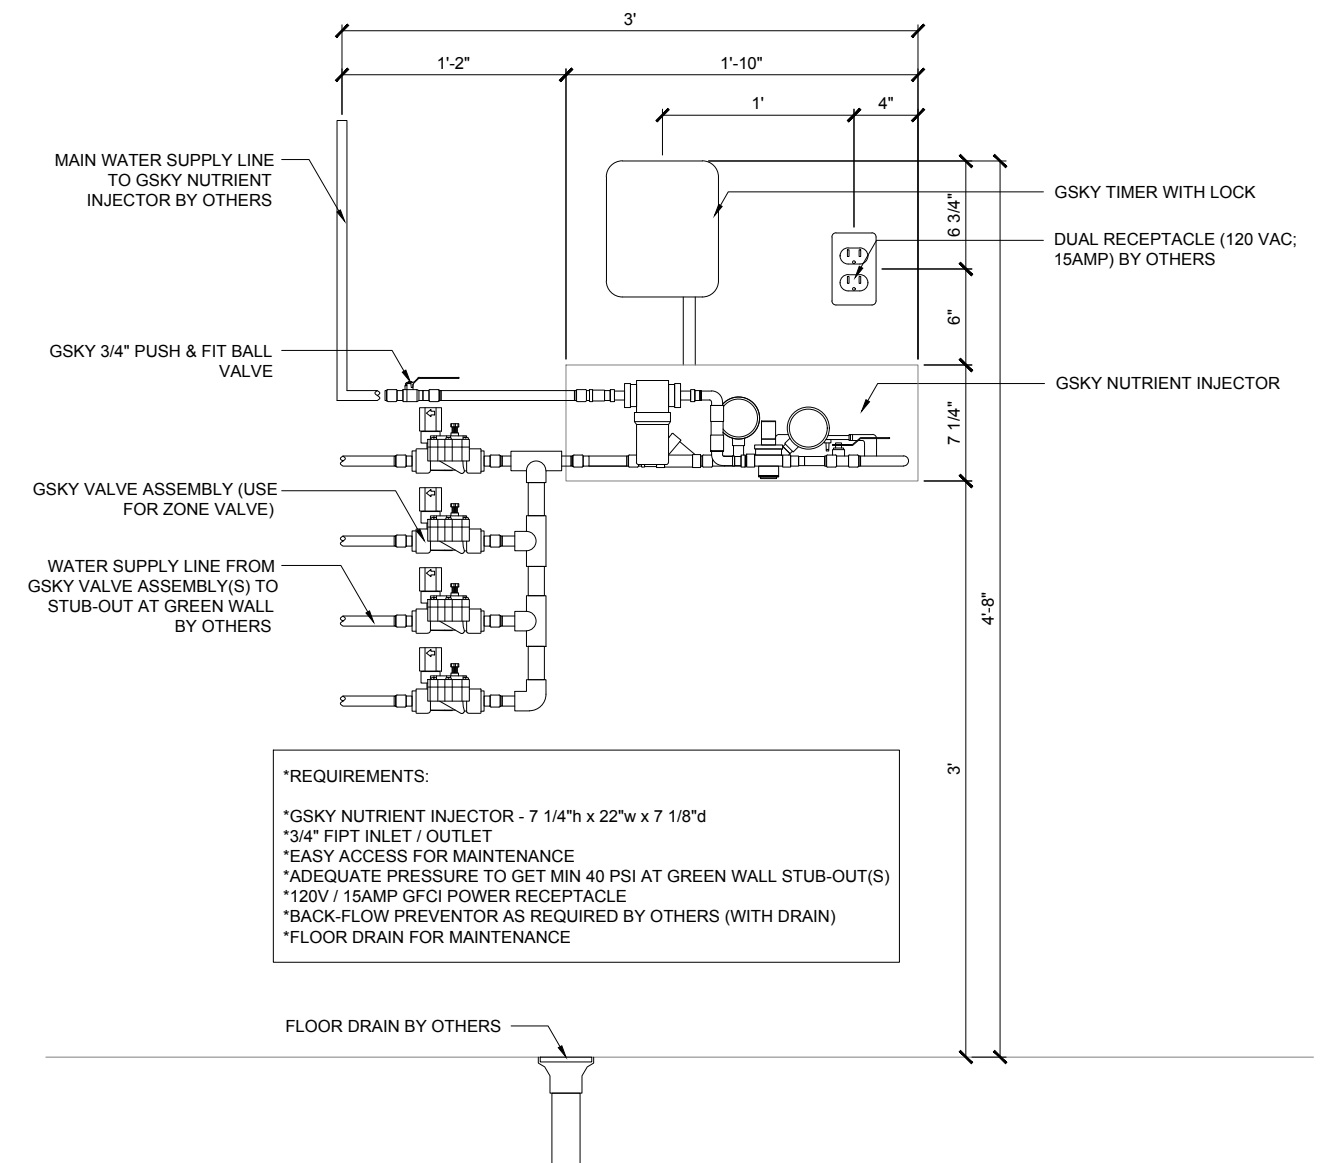

**\*REQUIREMENTS:**  
 \*GSKY NUTRIENT INJECTOR - 7 1/4"h x 22"w x 7 1/8"d  
 \*3/4" FIPT INLET / OUTLET  
 \*EASY ACCESS FOR MAINTENANCE  
 \*ADEQUATE PRESSURE TO GET MIN 40 PSI AT GREEN WALL STUB-OUT(S)  
 \*120V / 15AMP GFCI POWER RECEPTACLE  
 \*BACK-FLOW PREVENTOR AS REQUIRED BY OTHERS (WITH DRAIN)  
 \*FLOOR DRAIN FOR MAINTENANCE

**2 MULTI-ZONE - ELEVATION**  
 SCALE 1" = 1'-0"



**VERSA WALL**<sup>®</sup>  
 VTR-72 IRRIGATION SYSTEM  
 VER. 1.1      11x17" (A3)

**TO FLOOR**  
 Weight is 10lbs/ft<sup>2</sup> 50kg/m<sup>2</sup>

2" SIDE/TOP  
 8 1/2" BOTTOM  
**TRIM**  
 Pre-finished or unfinished  
 See gsky.com for details.

**REMOTE ICU**  
 For 50 ft<sup>2</sup> / 5 m<sup>2</sup> to any size  
 Min width 11 1/4" / 29cm

SERVICE			
MANUAL	N/A	N/A	N/A
AUTOMATED	At ICU	At ICU	At Wall


**IRRIGATION**  
 It is recommended to install a drain whenever possible. Require GSKy's consultation for > 35' / 10.5 m height wall.

**LIGHTING**  
 LED or Metal Halide Lights recommended  
 Duration 10-12 hrs/day  
 Color Temp 4000-4500K  
 Intensity 150fc / 1500 lux (Even Flood)

< 8'	OK		
< 13'	OK	OK	
> 13'		OK	OK

**MAINT. ACCESS**  
 Walls over 40' / 12m need additional considerations. See GSKy maintenance manual.

**GV2.1**

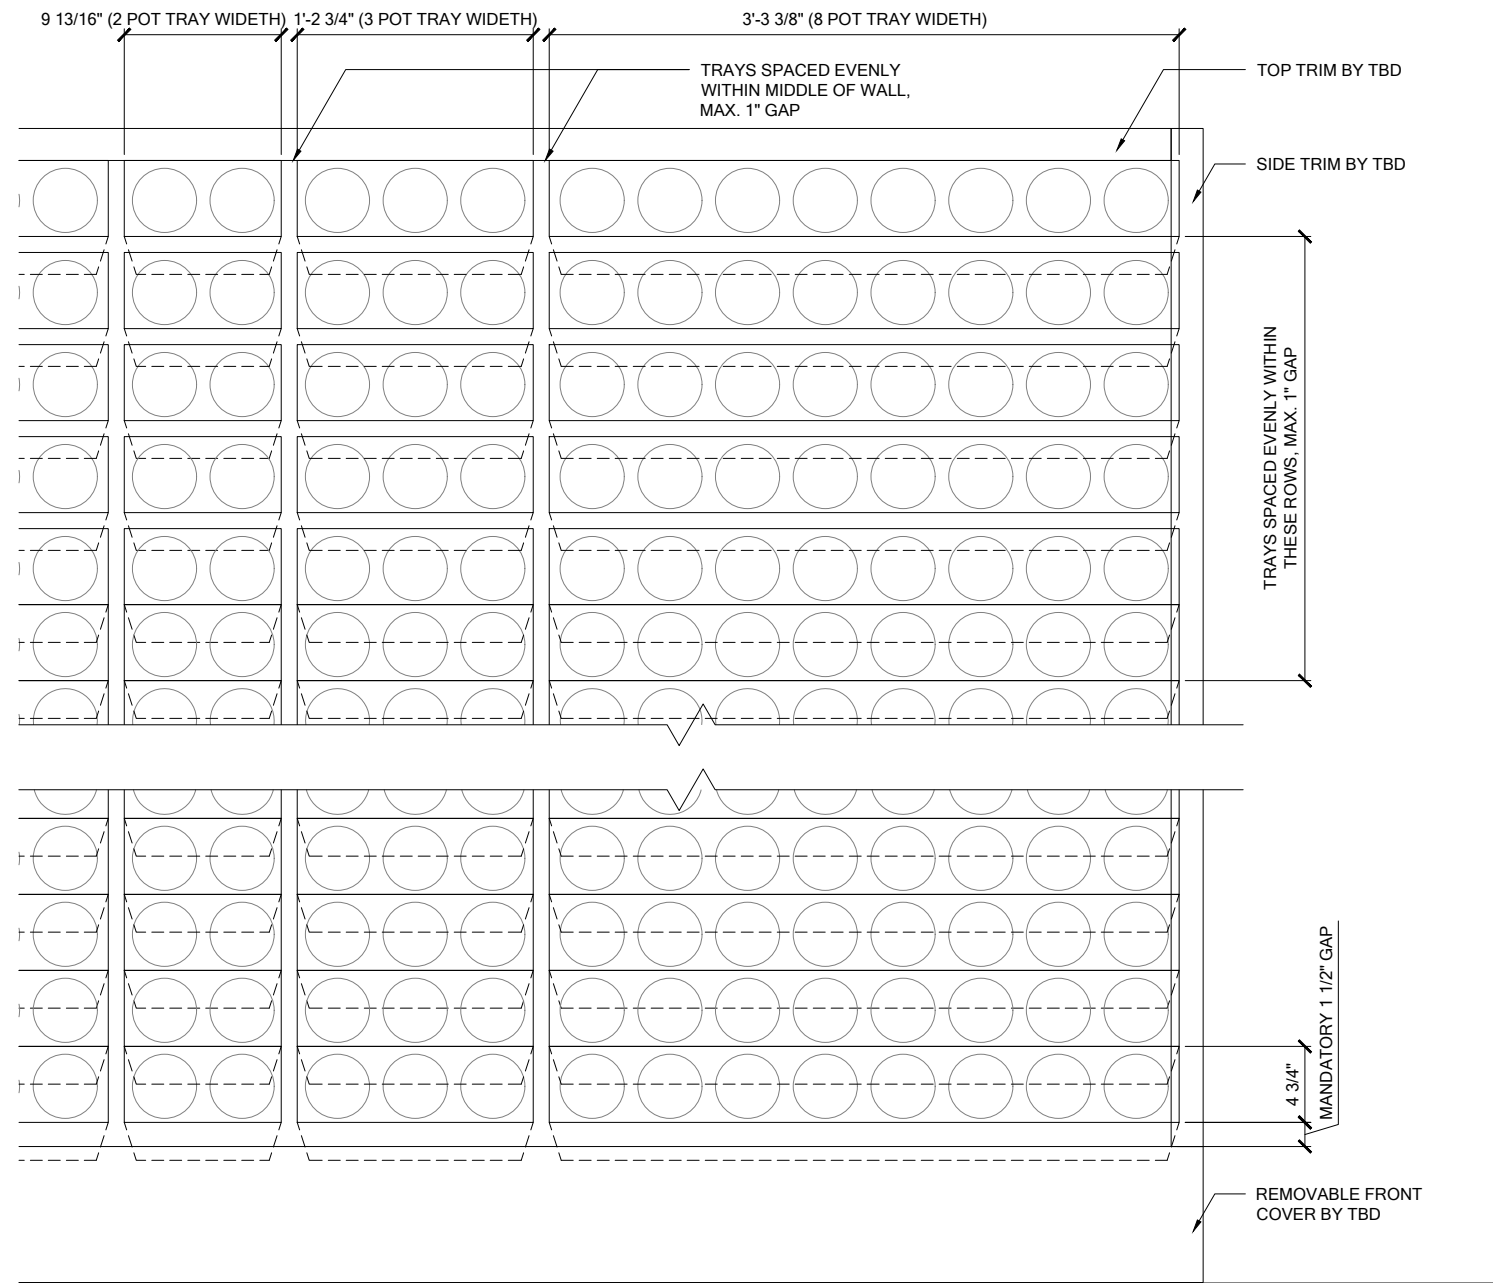

**1 TRAY LAYOUT**  
SCALE 1" = 1'-0"




**VERSA WALL®**

VTR-72 TRAY LAYOUT

VER. 1.1

11x17" (A3)

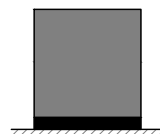

**TO FLOOR**

Weight is 10lbs/ft² 50kg/m²

2"	SIDE/TOP
8 1/2"	BOTTOM

**TRIM**

Pre-finished or unfinished  
See gsky.com for details.




**REMOTE ICU**

For 50 ft² / 5 m² to any size  
Min width 11 1/8" / 29cm

SERVICE			
MANUAL	N/A	N/A	N/A
AUTOMATED	At ICU	At ICU	At Wall

**IRRIGATION**

It is recommended to install a drain  
whenever possible. Require GSKy's  
consultation for > 35' / 10.5 m height wall.

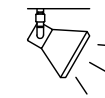

**LIGHTING**

LED or Metal Halide Lights  
recommended


Duration	10-12 hrs/day
Color Temp	4000-4500K
Intensity	150fc / 1500 lux (Even Flood)

< 8'	OK		
< 13'	OK	OK	
> 13'		OK	OK


**MAINT. ACCESS**

Walls over 40' / 12m need additional  
considerations. See GSKy's  
maintenance manual.

**GV3.0**

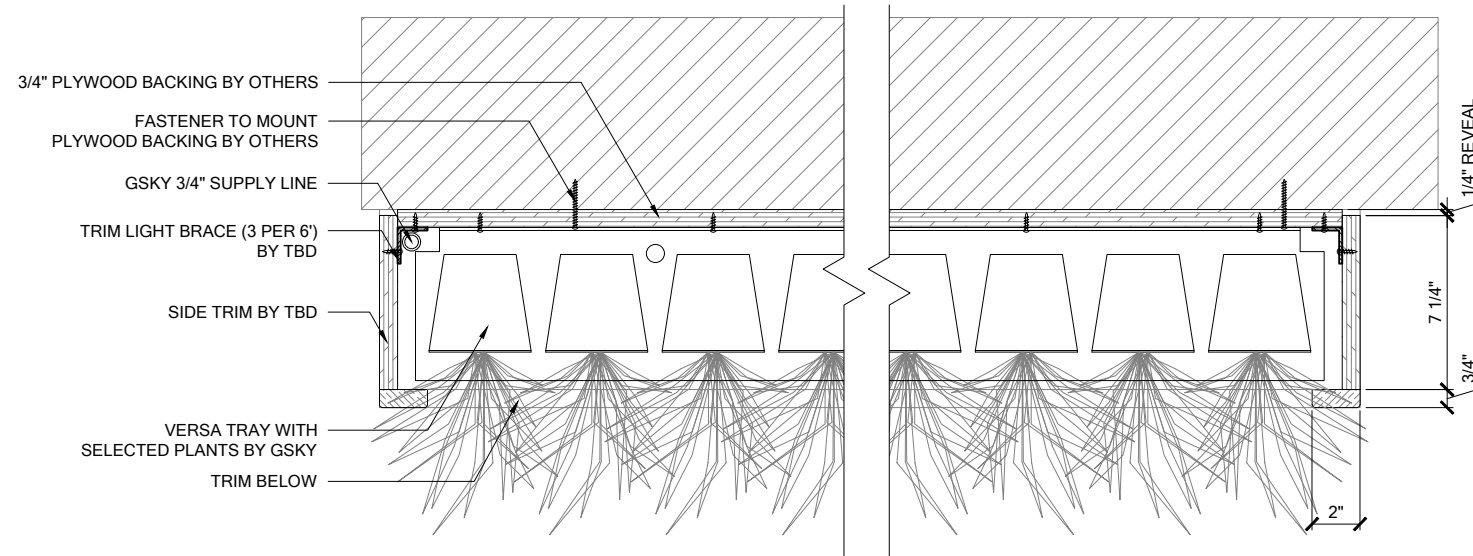

**1 PLAN**  
SCALE 1 1/2" = 1'-0"

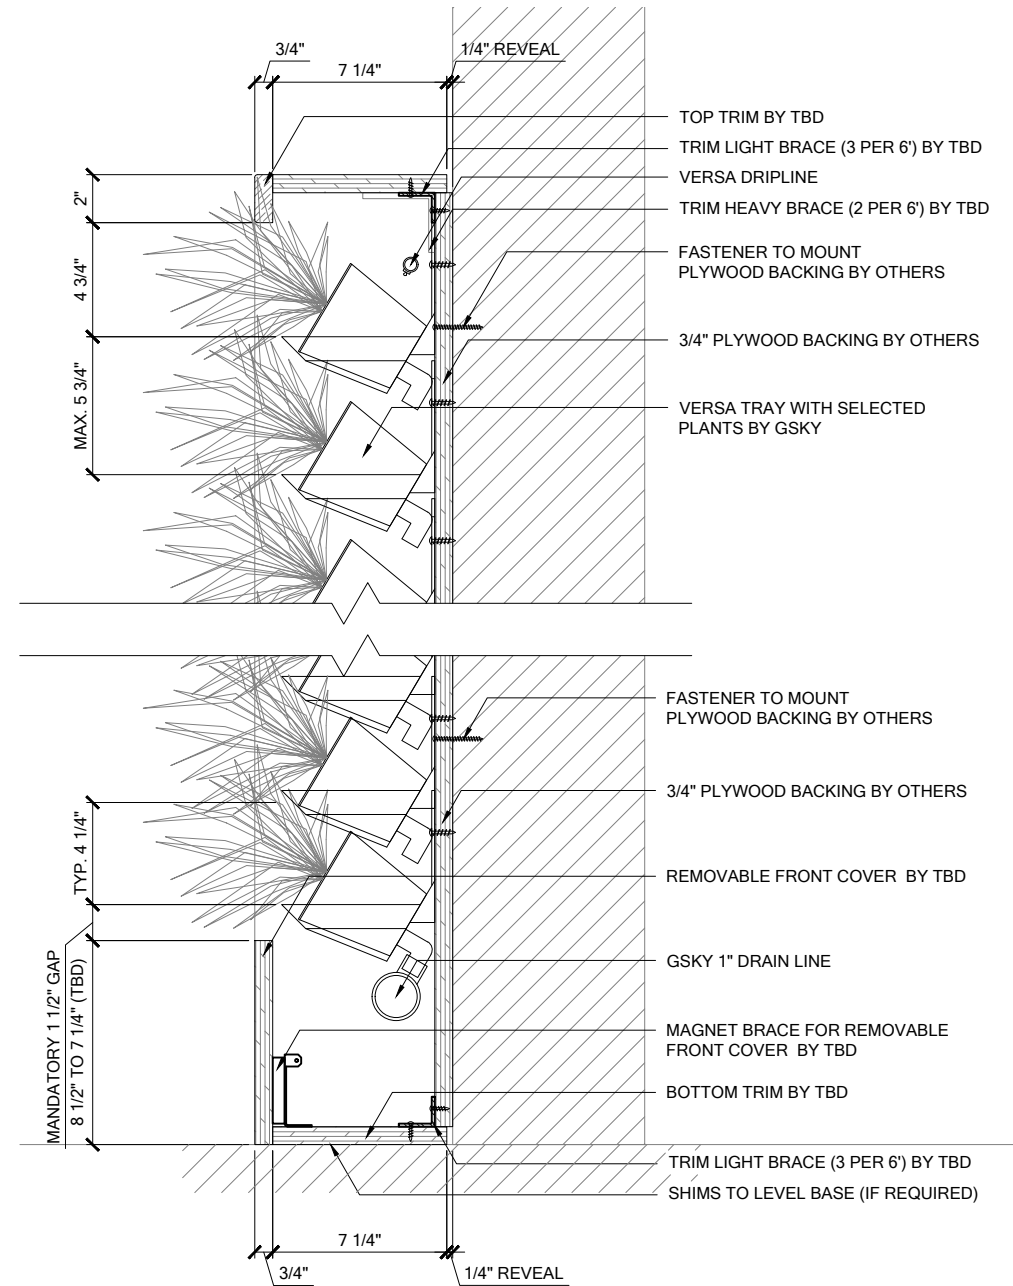

**2 SECTION**  
SCALE 1 1/2" = 1'-0"




# VERSA WALL®

VTR-72 DETAILS

VER. 1.1

11x17" (A3)

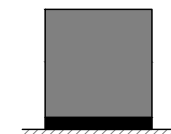

**TO FLOOR**  
Weight is 10lbs/ft² 50kg/m²

2"	SIDE/TOP
8 1/2"	BOTTOM

**TRIM**  
Pre-finished or unfinished  
See gsky.com for details.



**REMOTE ICU**  
For 50 ft² / 5 m² to any size  
Min width 11 1/4" / 29cm

SERVICE			
MANUAL	N/A	N/A	N/A
AUTOMATED	At ICU	At ICU	At Wall

**IRRIGATION**  
It is recommended to install a drain  
whenever possible. Require GSKy's  
consultation for > 35' / 10.5 m height wall.



**LIGHTING**  
LED or Metal Halide Lights  
recommended

Duration	10-12 hrs/day
Color Temp	4000-4500K
Intensity	150fc / 1500 lux (Even Flood)

< 8'	OK		
< 13'	OK	OK	
> 13'		OK	OK

**MAINT. ACCESS**  
Walls over 40' / 12m need additional  
considerations. See GSKy  
maintenance manual.

# GV3.1