



**VERSA WALL**®


ABOVE THE FLOOR / REMOTE ICU  
VTR-72

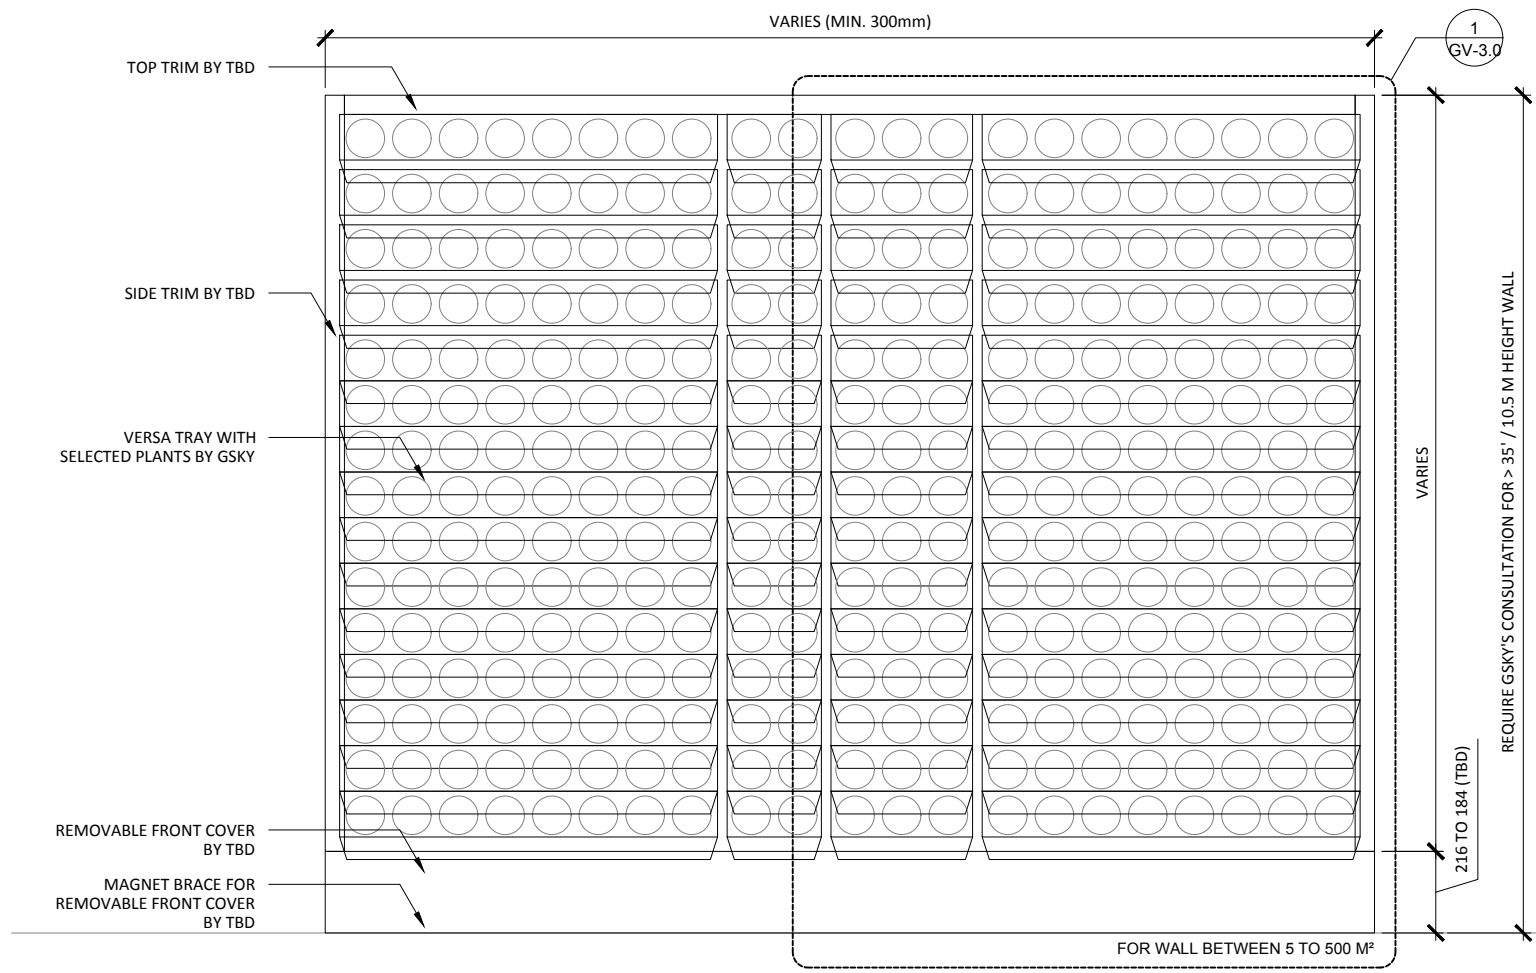


**1 ELEVATION**  
SCALE: 1:20

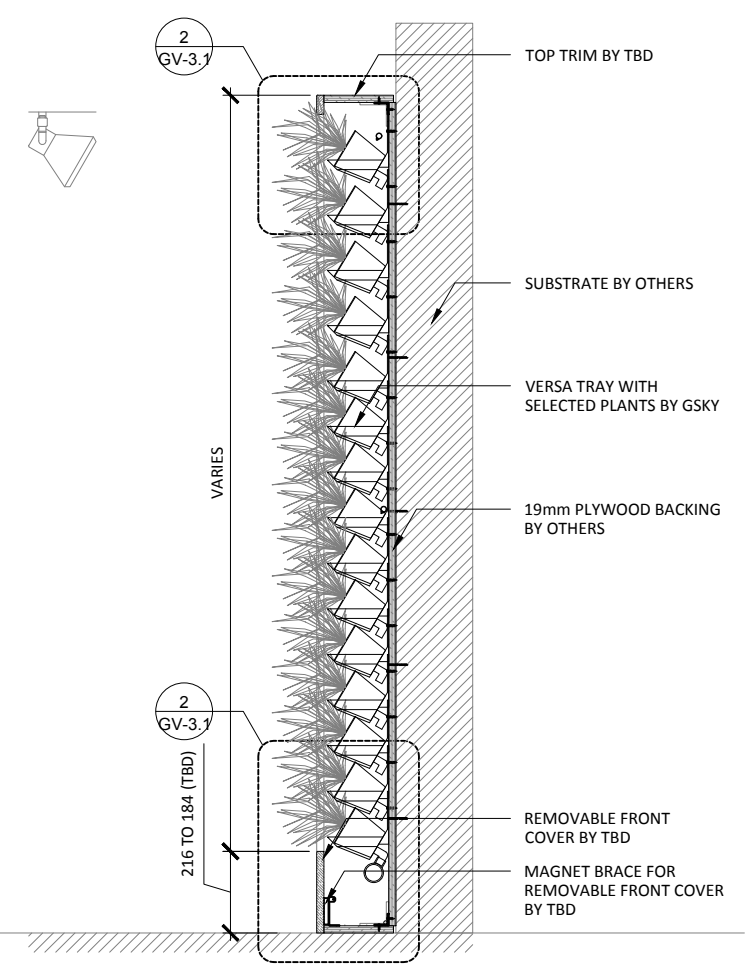

**3 SECTION**  
SCALE: 1:20

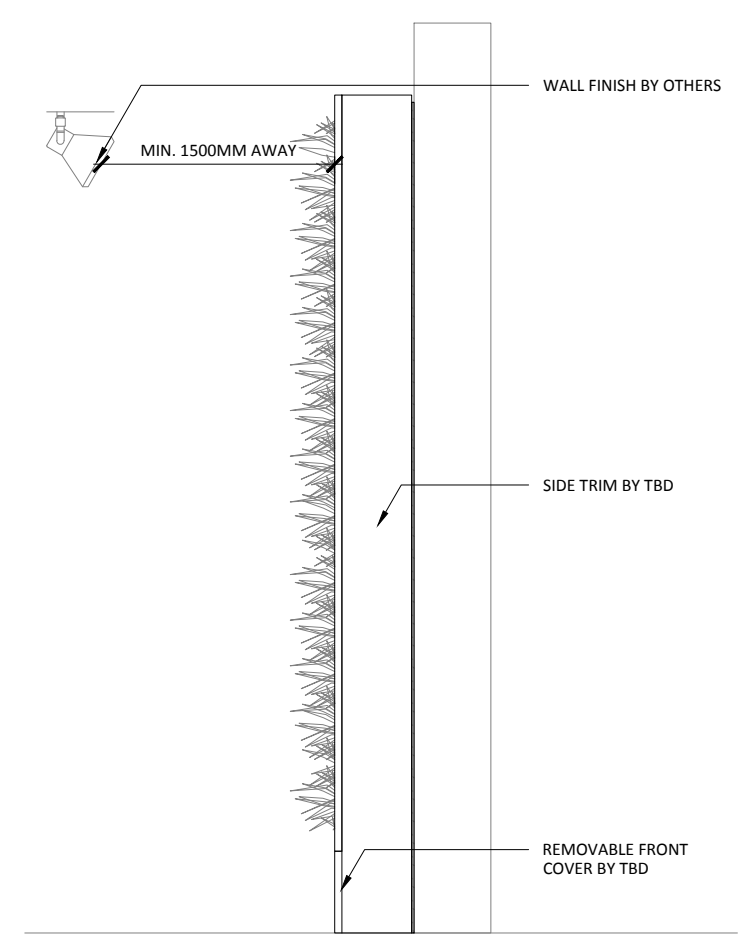

**4 SIDE**  
SCALE: 1:20

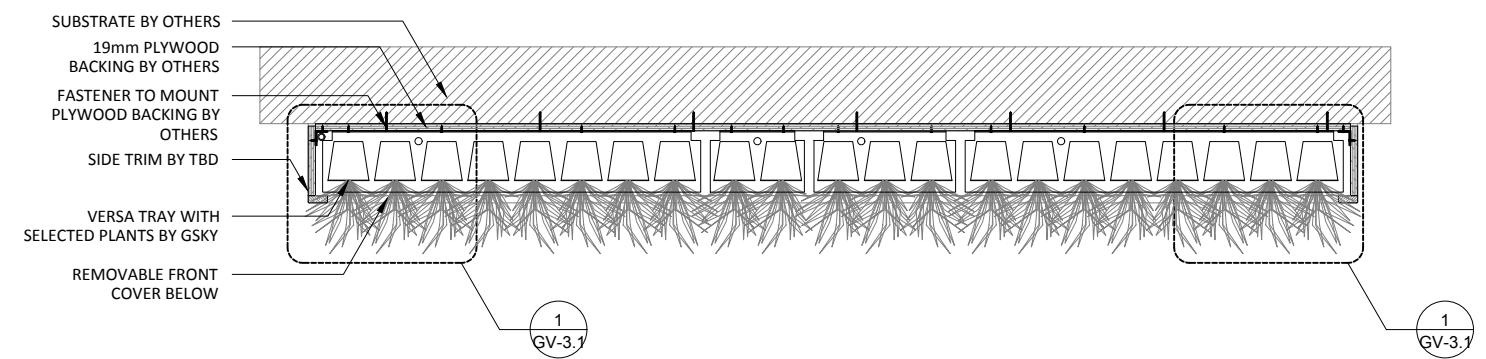

**2 PLAN**  
SCALE: 1:20



**VERSA WALL**<sup>®</sup>  
VTR-72 GENERAL OVER VIEW  
VER. 1.1      297x420 mm (A3)

**TO FLOOR**  
Weight is 10lbs/ft² 50kg/m²

51 mm	SIDE/TOP
216mm	BOTTOM

**TRIM**  
NOTE: pipes and edges of trays will be exposed unless recessed or covered

**ICU BELOW WALL**  
For 50 ft² / 5 m² to 5000 ft² / 500 m²  
Min width 50 3/4" / 129cm

SERVICE			
MANUAL	N/A	N/A	N/A
AUTOMATED	At Wall	At Wall	At Wall

**IRRIGATION**  
It is recommended to install a drain whenever possible. Require GSKY's consultation for > 35' / 10.5 m height wall.


**LIGHTING**  
LED or Metal Halide Lights recommended

Duration  
10-12 hrs/day  
Color Temp  
4000-4500K  
Intensity  
150fc / 1500 lux (Even Flood)

< 2400	OK		
< 4000	OK	OK	
> 4000		OK	OK

**MAINT. ACCESS**  
Walls over 40' / 12m need additional considerations. See GSKY maintenance manual.

**GV1.0**

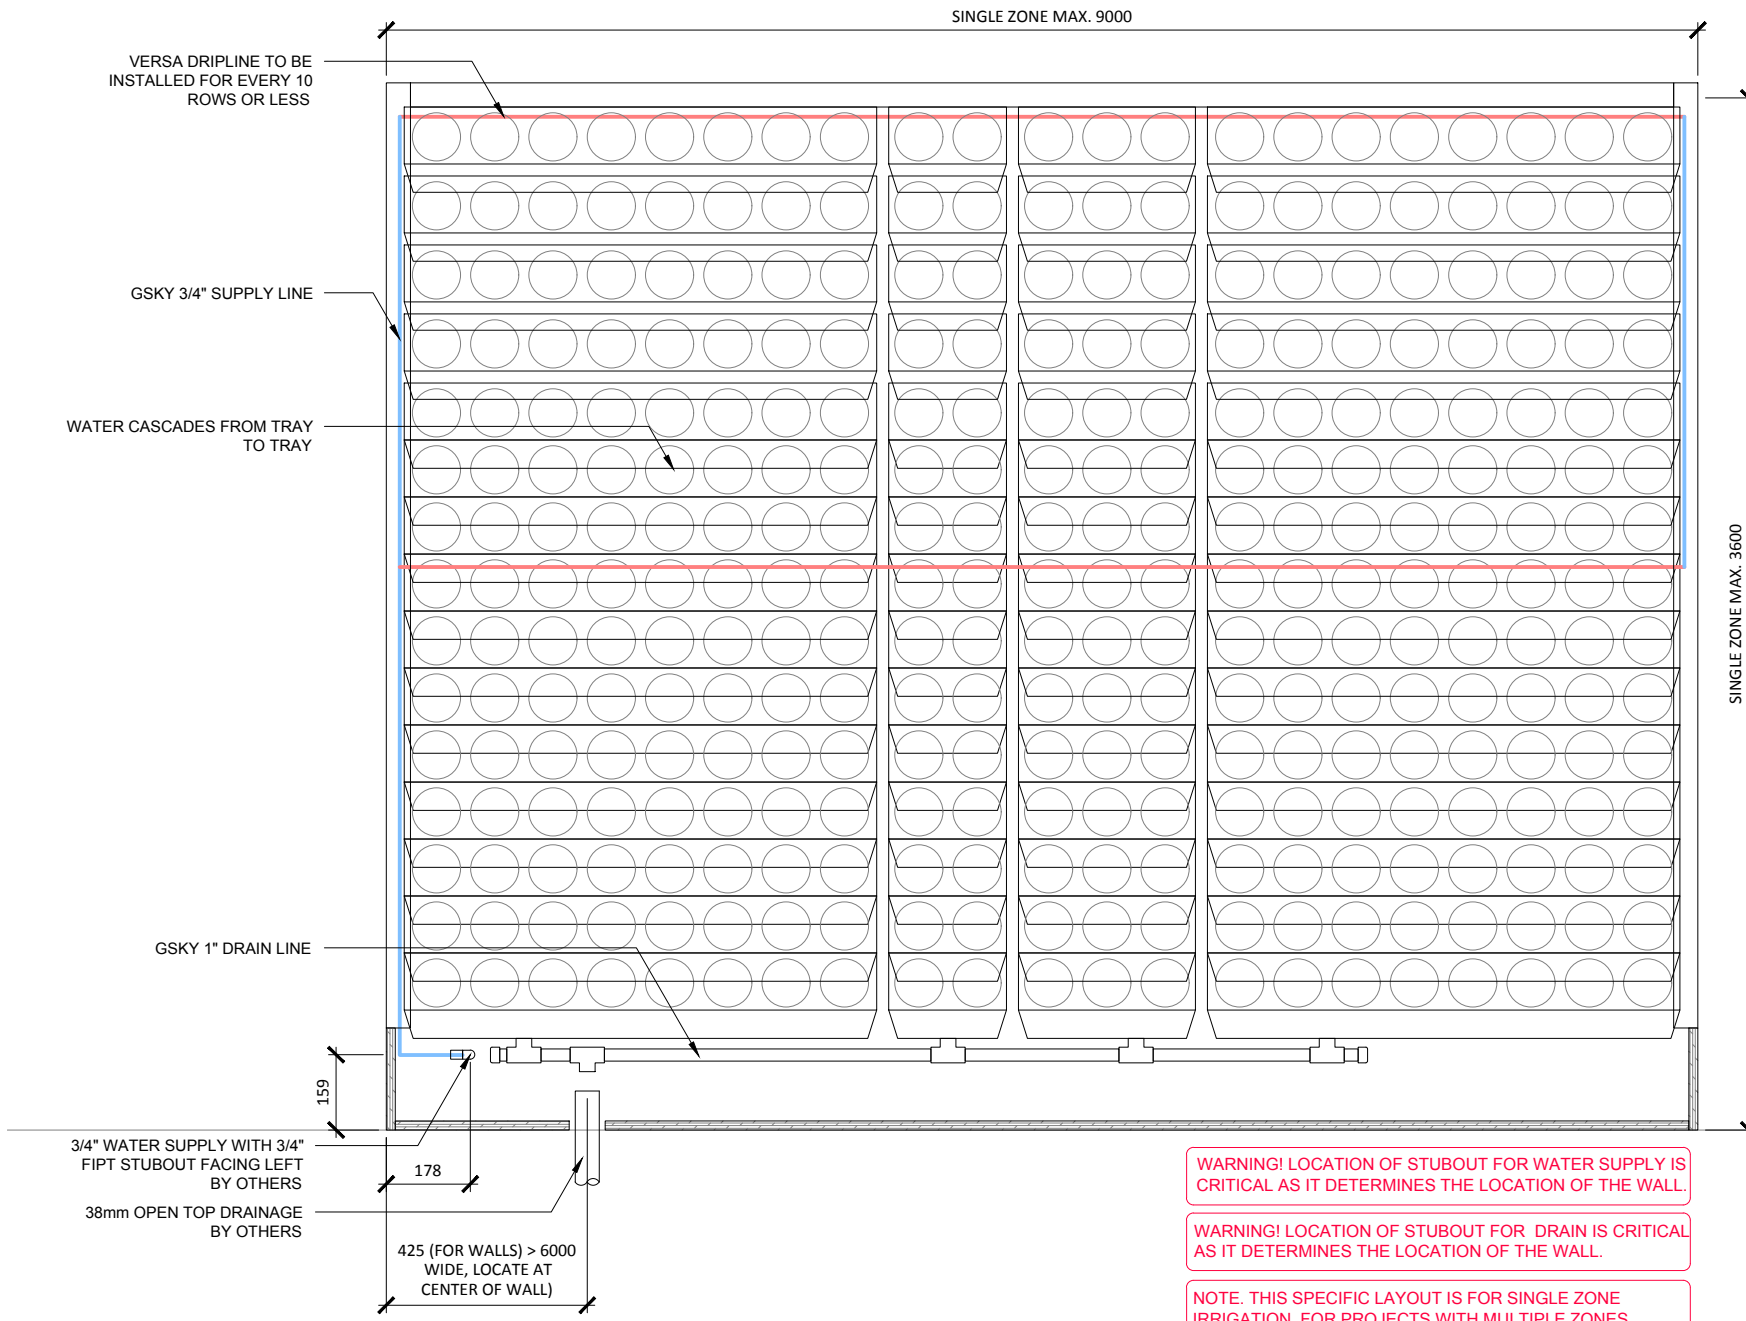


**WARNING! LOCATION OF STUBOUT FOR WATER SUPPLY IS CRITICAL AS IT DETERMINES THE LOCATION OF THE WALL.**

**WARNING! LOCATION OF STUBOUT FOR DRAIN IS CRITICAL AS IT DETERMINES THE LOCATION OF THE WALL.**

**NOTE. THIS SPECIFIC LAYOUT IS FOR SINGLE ZONE IRRIGATION. FOR PROJECTS WITH MULTIPLE ZONES, PLEASE CONTACT GSKY FOR FURTHER CONSULTATION.**

**1 ELEVATION**  
SCALE: 1:16

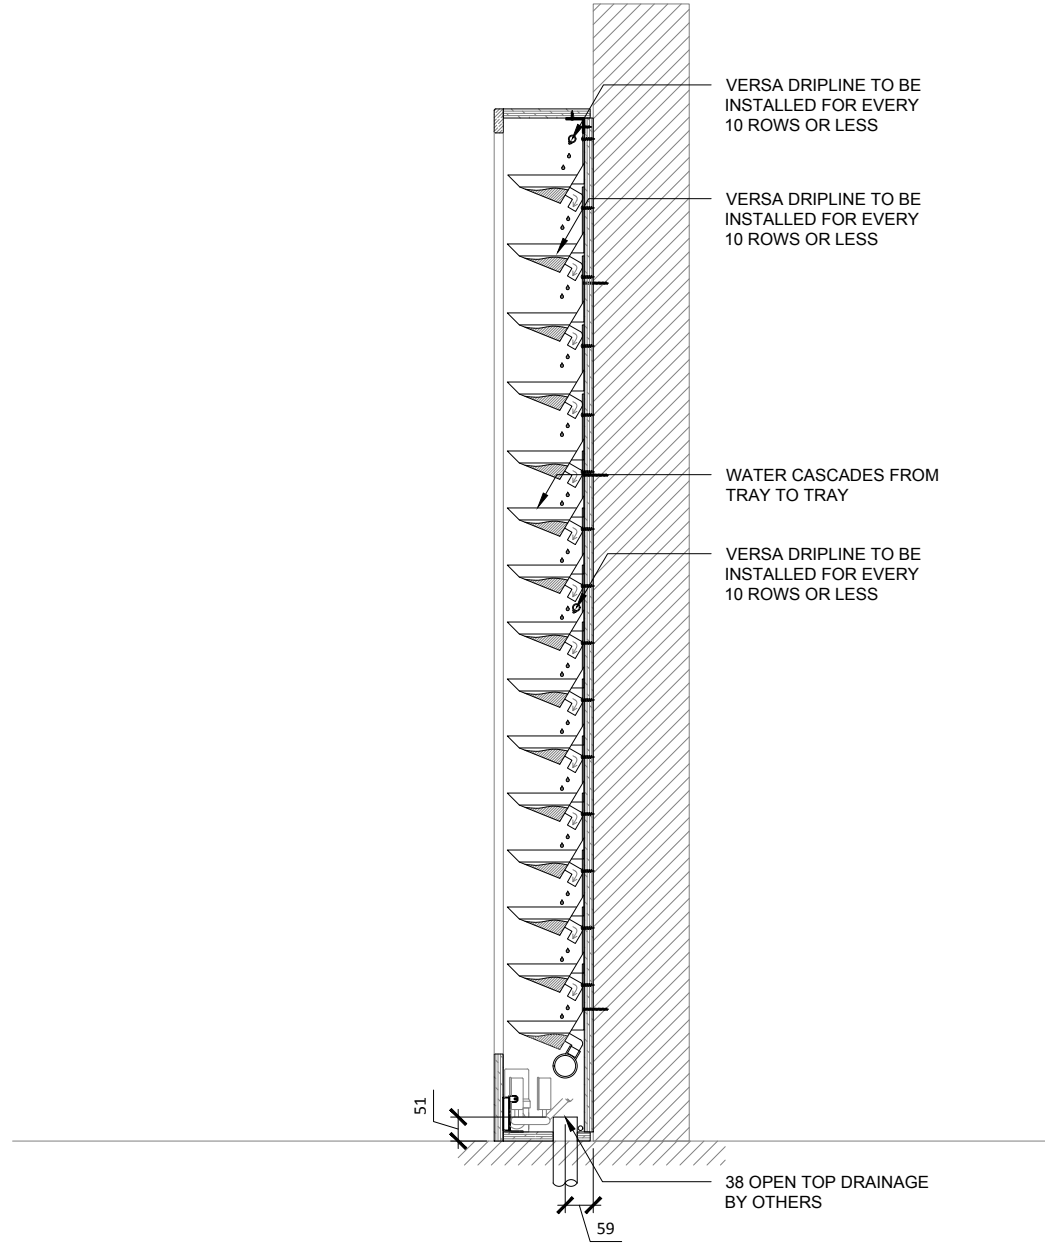

**2 SECTION**  
SCALE: 1:16



**VERSA WALL**<sup>®</sup>  
VTI-72 IRRIGATION OVERVIEW  
VER. 1.1 297x420 mm (A3)

**TO FLOOR**  
Weight is 10lbs/ft<sup>2</sup> 50kg/m<sup>2</sup>

51 mm SIDE/TOP  
216mm BOTTOM

**TRIM**  
NOTE: pipes and edges of trays will be exposed unless recessed or covered

**ICU BELOW WALL**  
For 50 ft<sup>2</sup> / 5 m<sup>2</sup> to 5000 ft<sup>2</sup> / 500 m<sup>2</sup>  
Min width 50 3/4" / 129cm

SERVICE			
MANUAL	N/A	N/A	N/A
AUTOMATED	At Wall	At Wall	At Wall

**IRRIGATION**  
It is recommended to install a drain whenever possible. Require GSKY's consultation for > 35' / 10.5 m height wall.


**LIGHTING**  
LED or Metal Halide Lights recommended

Duration 10-12 hrs/day  
Color Temp 4000-4500K  
Intensity 150fc / 1500 lux (Even Flood)

< 2400	OK			
< 4000	OK	OK		
> 4000		OK	OK	OK


**MAINT. ACCESS**  
Walls over 40' / 12m need additional considerations. See GSKY maintenance manual.

**GV2.0**

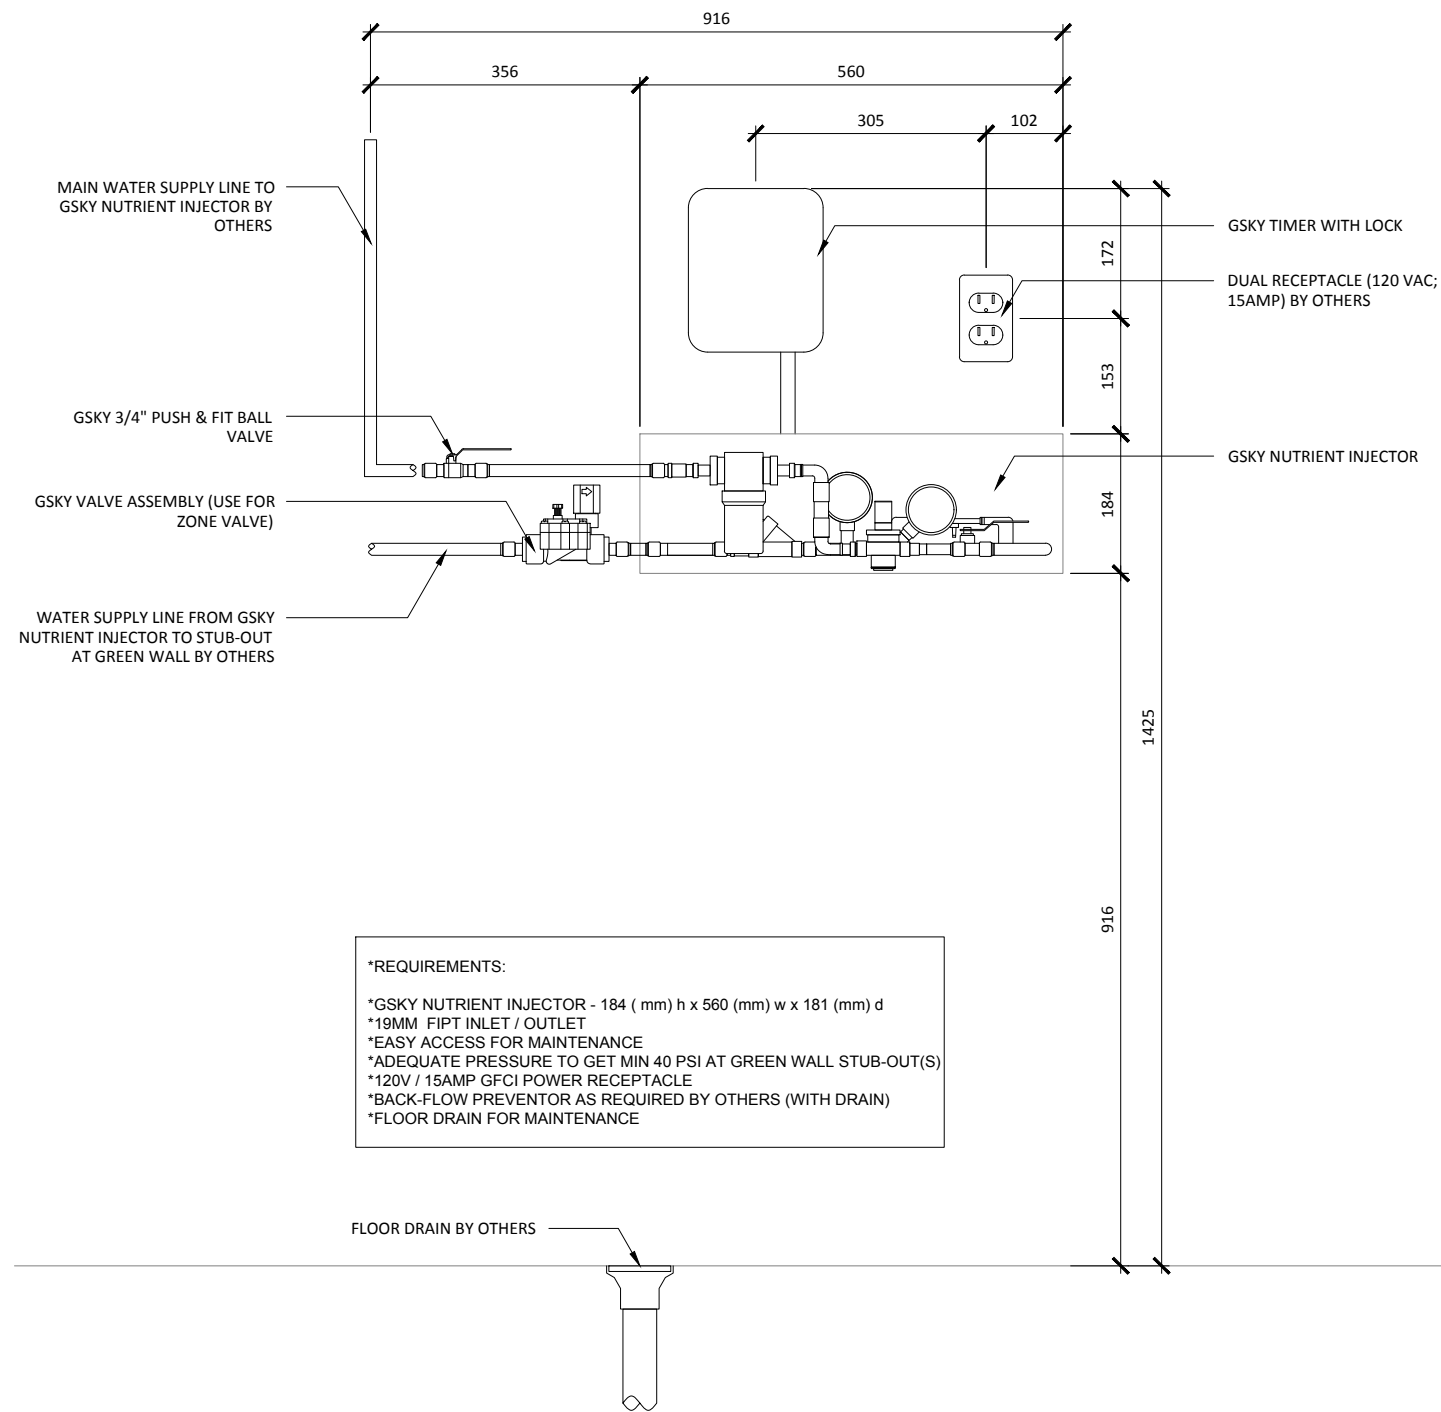

**\*REQUIREMENTS:**  
 \*GSKY NUTRIENT INJECTOR - 184 (mm) h x 560 (mm) w x 181 (mm) d  
 \*19MM FIPT INLET / OUTLET  
 \*EASY ACCESS FOR MAINTENANCE  
 \*ADEQUATE PRESSURE TO GET MIN 40 PSI AT GREEN WALL STUB-OUT(S)  
 \*120V / 15AMP GFCI POWER RECEPTACLE  
 \*BACK-FLOW PREVENTOR AS REQUIRED BY OTHERS (WITH DRAIN)  
 \*FLOOR DRAIN FOR MAINTENANCE

**1 SINGLE ZONE ELEVATION**  
 SCALE 1:10

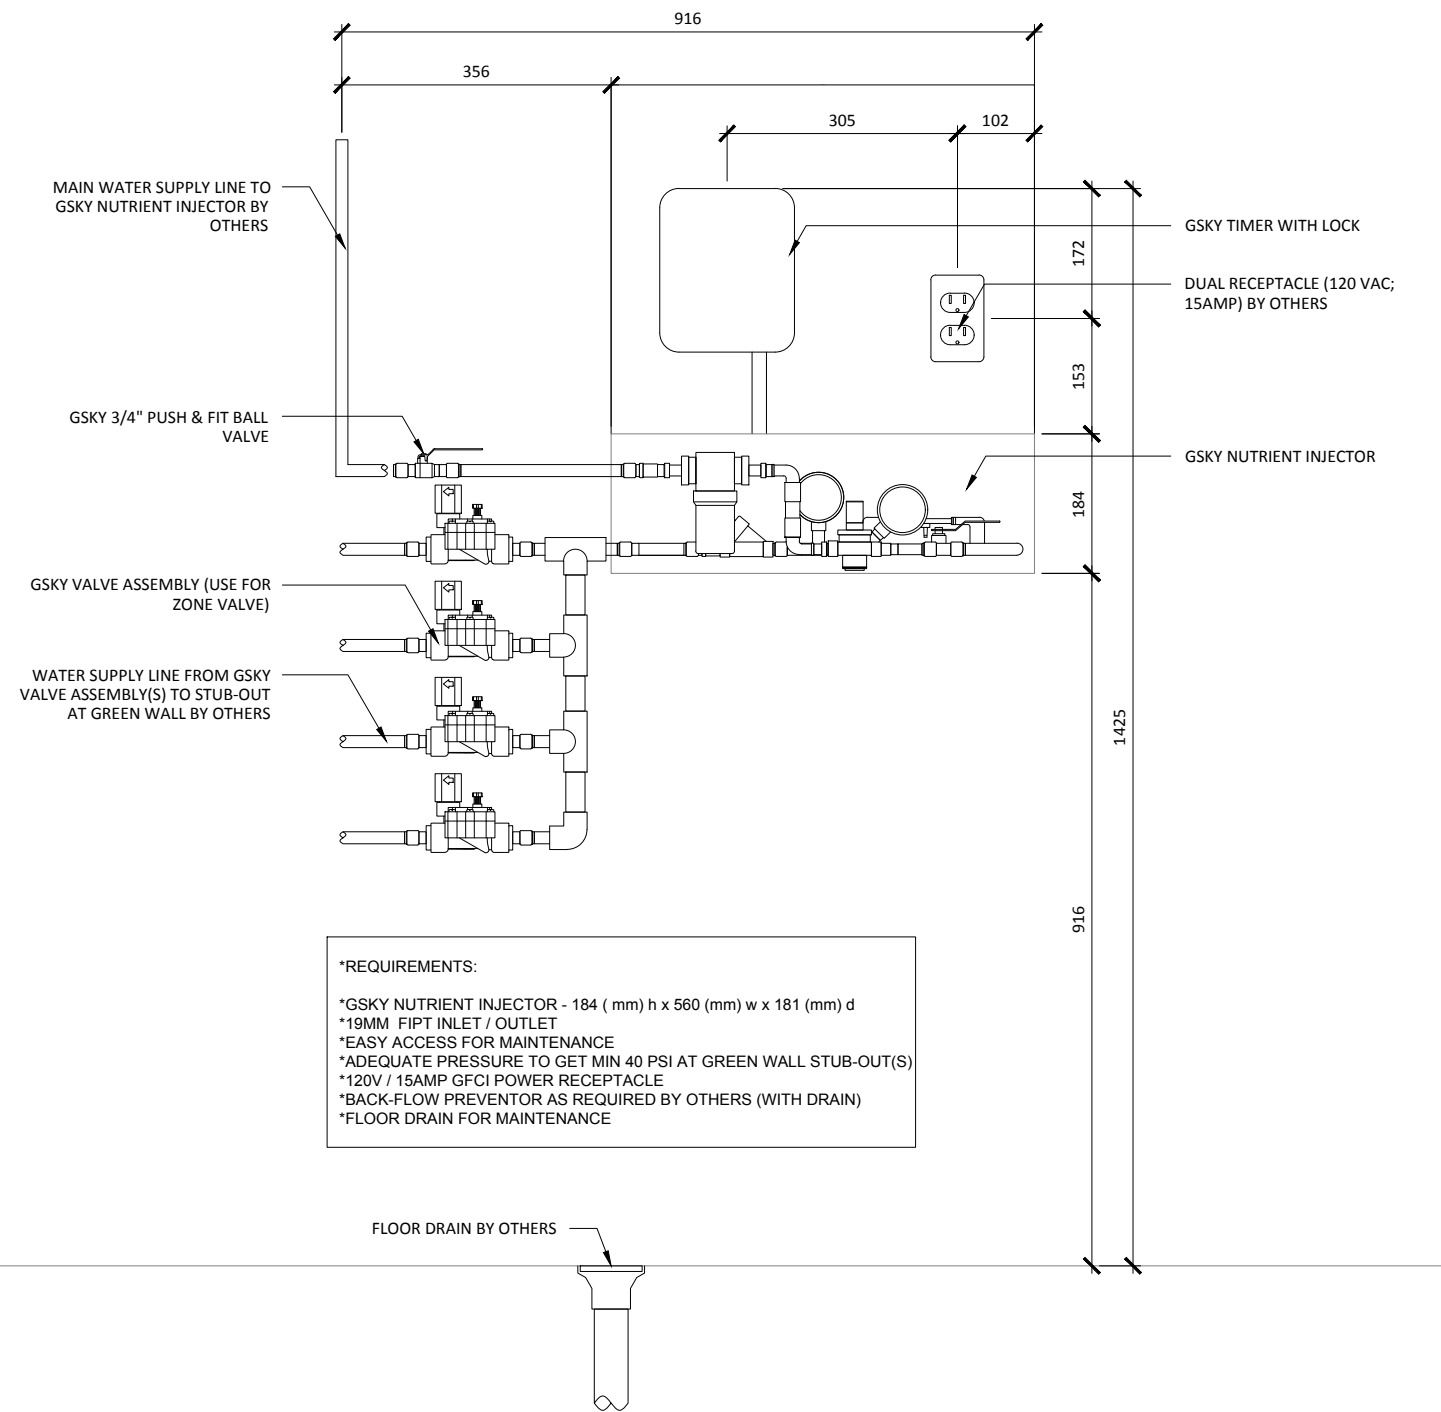

**\*REQUIREMENTS:**  
 \*GSKY NUTRIENT INJECTOR - 184 (mm) h x 560 (mm) w x 181 (mm) d  
 \*19MM FIPT INLET / OUTLET  
 \*EASY ACCESS FOR MAINTENANCE  
 \*ADEQUATE PRESSURE TO GET MIN 40 PSI AT GREEN WALL STUB-OUT(S)  
 \*120V / 15AMP GFCI POWER RECEPTACLE  
 \*BACK-FLOW PREVENTOR AS REQUIRED BY OTHERS (WITH DRAIN)  
 \*FLOOR DRAIN FOR MAINTENANCE


**2 MULTI-ZONE ELEVATION**  
 SCALE 1:10



**VERSA WALL®**

**VTI-72 IRRIGATION SYSTEM**

VER. 1.1 297x420 mm (A3)

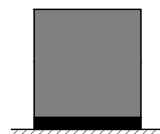

**TO FLOOR**

Weight is 10lbs/ft² 50kg/m²

51 mm	SIDE/TOP
216mm	BOTTOM

**TRIM**

NOTE: pipes and edges of trays will be exposed unless recessed or covered




**ICU BELOW WALL**

For 50 ft² / 5 m² to 5000 ft² / 500 m²  
 Min width 50 3/4" / 129cm

SERVICE			
MANUAL	N/A	N/A	N/A
AUTOMATED	At Wall	At Wall	At Wall

**IRRIGATION**

It is recommended to install a drain whenever possible. Require GSKy's consultation for > 35' / 10.5 m height wall.

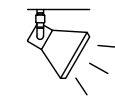

**LIGHTING**

LED or Metal Halide Lights recommended


Duration	10-12 hrs/day
Color Temp	4000-4500K
Intensity	150fc / 1500 lux (Even Flood)

< 2400	OK			
< 4000	OK	OK		
> 4000		OK	OK	OK

**MAINT. ACCESS**

Walls over 40' / 12m need additional considerations. See GSKy maintenance manual.

**GV2.1**

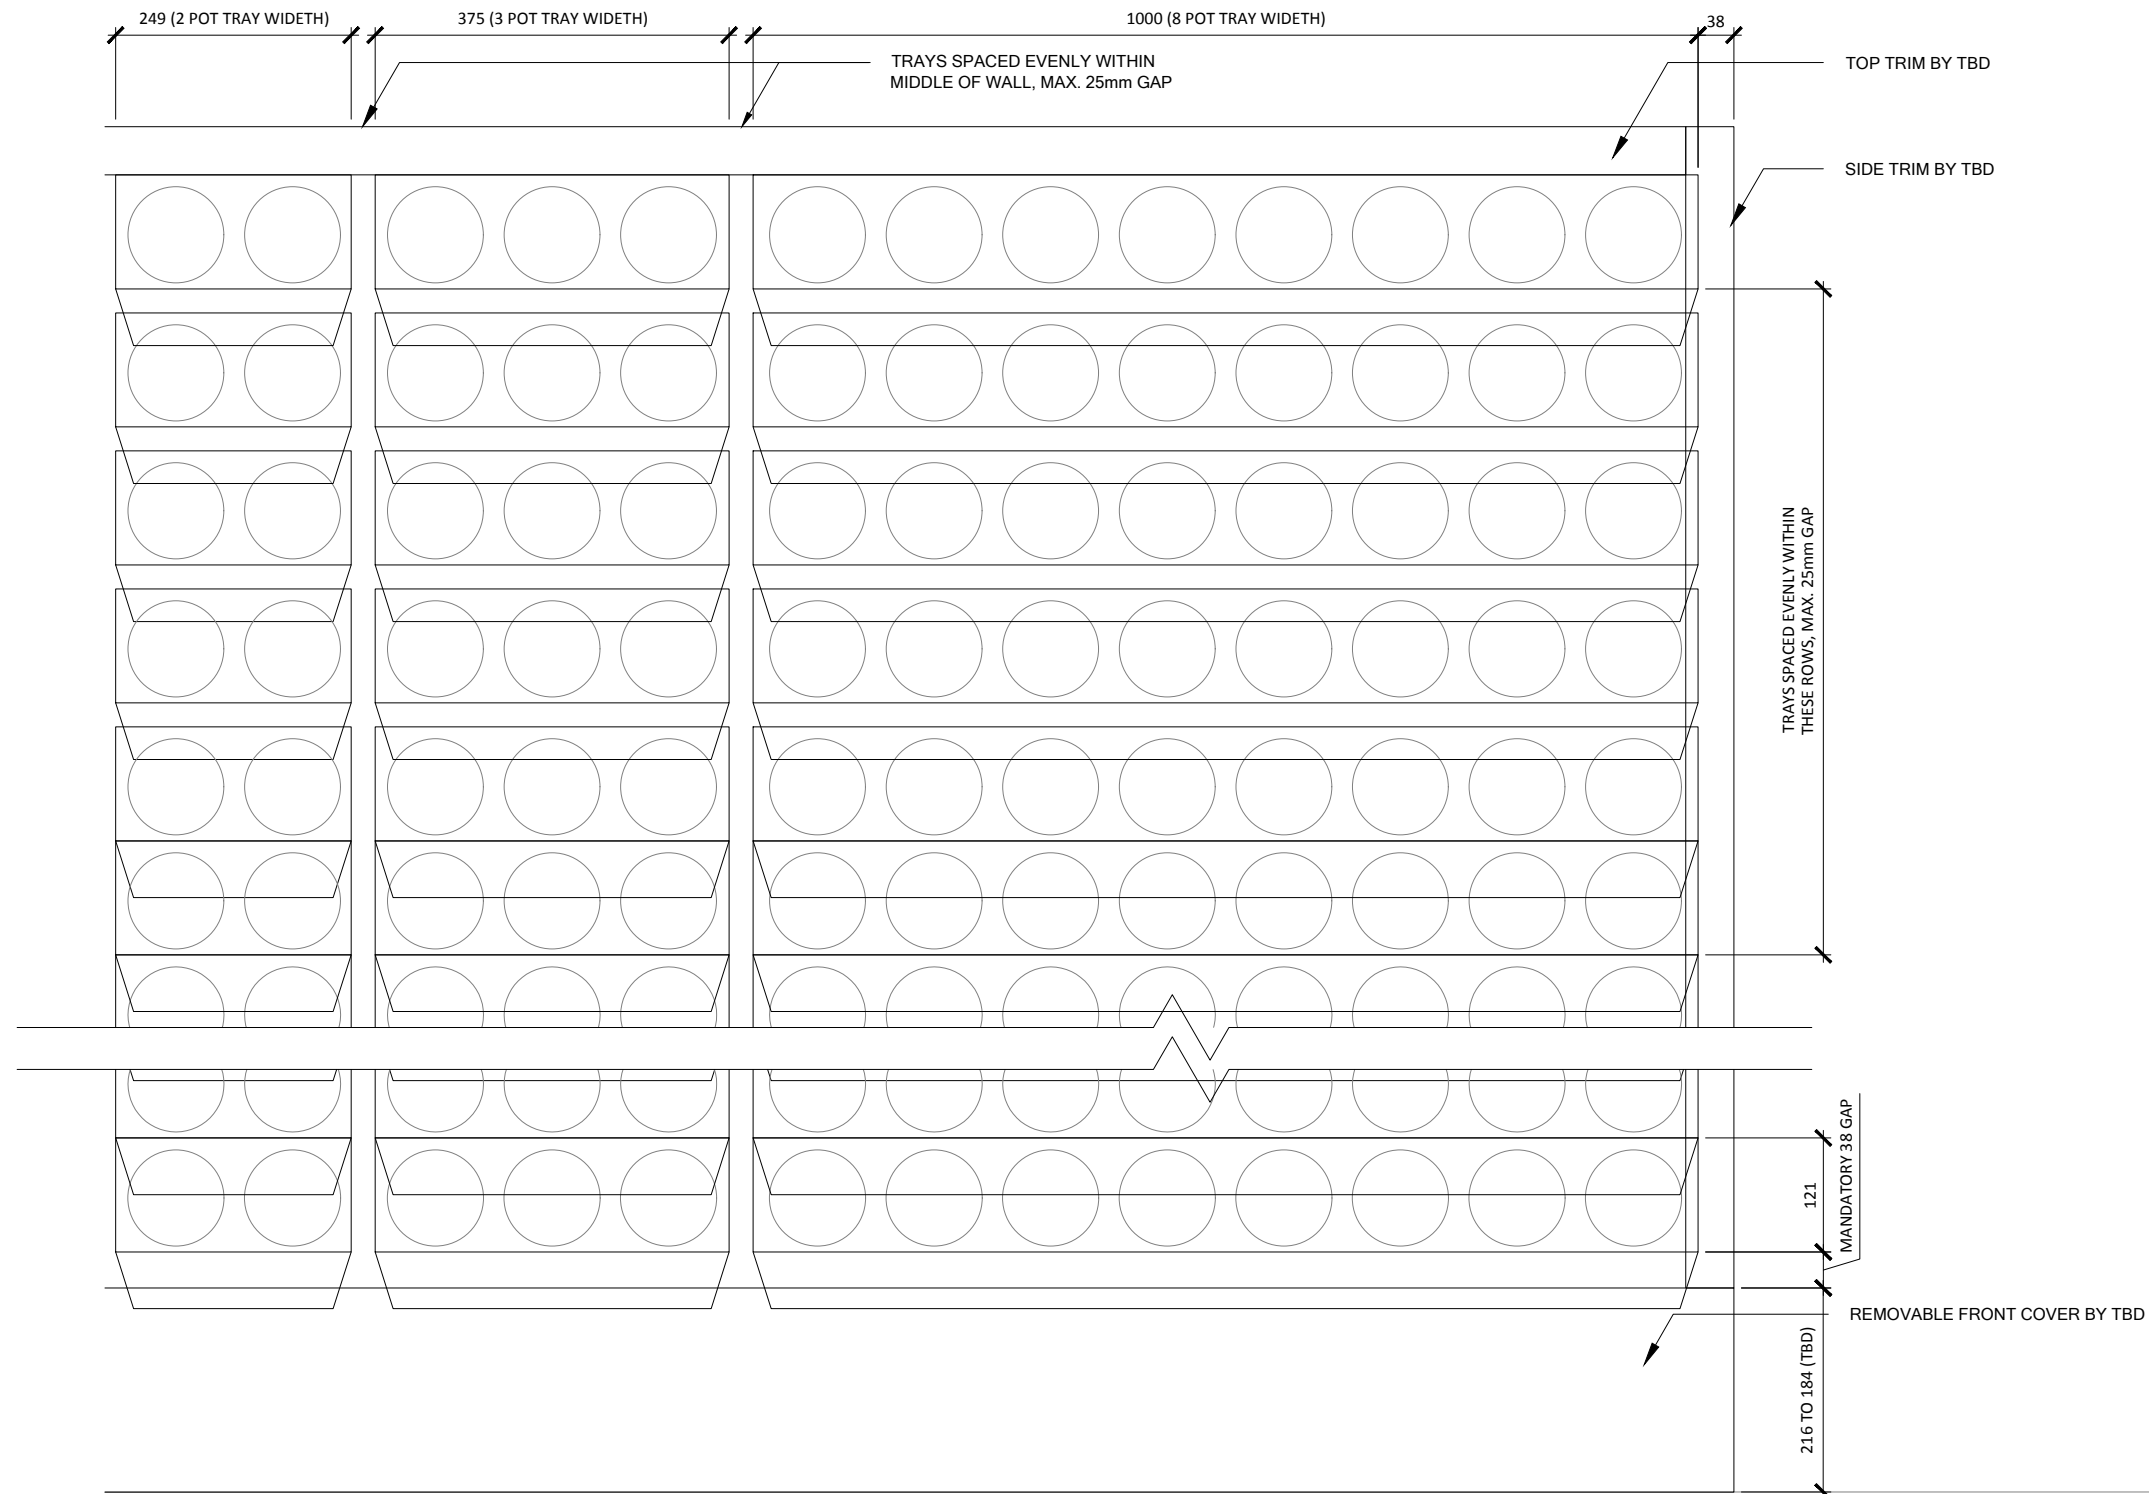

**1** TRAY LAYOUT  
SCALE: 1:8




# VERSA WALL®

## VTI-72 TRAY LAYOUT

VER. 1.1

297x420 mm (A3)

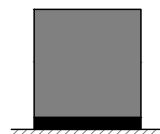

### TO FLOOR

Weight is 10lbs/ft² 50kg/m²

51 mm	SIDE/TOP
216mm	BOTTOM

### TRIM

NOTE: pipes and edges of trays will be exposed unless recessed or covered




### ICU BELOW WALL

For 50 ft² / 5 m² to 5000 ft² / 500 m²  
Min width 50 3/4" / 129cm

SERVICE			
MANUAL	N/A	N/A	N/A
AUTOMATED	At Wall	At Wall	At Wall

### IRRIGATION

It is recommended to install a drain whenever possible. Require GSKy's consultation for > 35' / 10.5 m height wall.

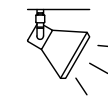

### LIGHTING

LED or Metal Halide Lights recommended


Duration	10-12 hrs/day
Color Temp	4000-4500K
Intensity	150fc / 1500 lux (Even Flood)




### MAINT. ACCESS

Walls over 40' / 12m need additional considerations. See GSKy maintenance manual.

# GV3.0

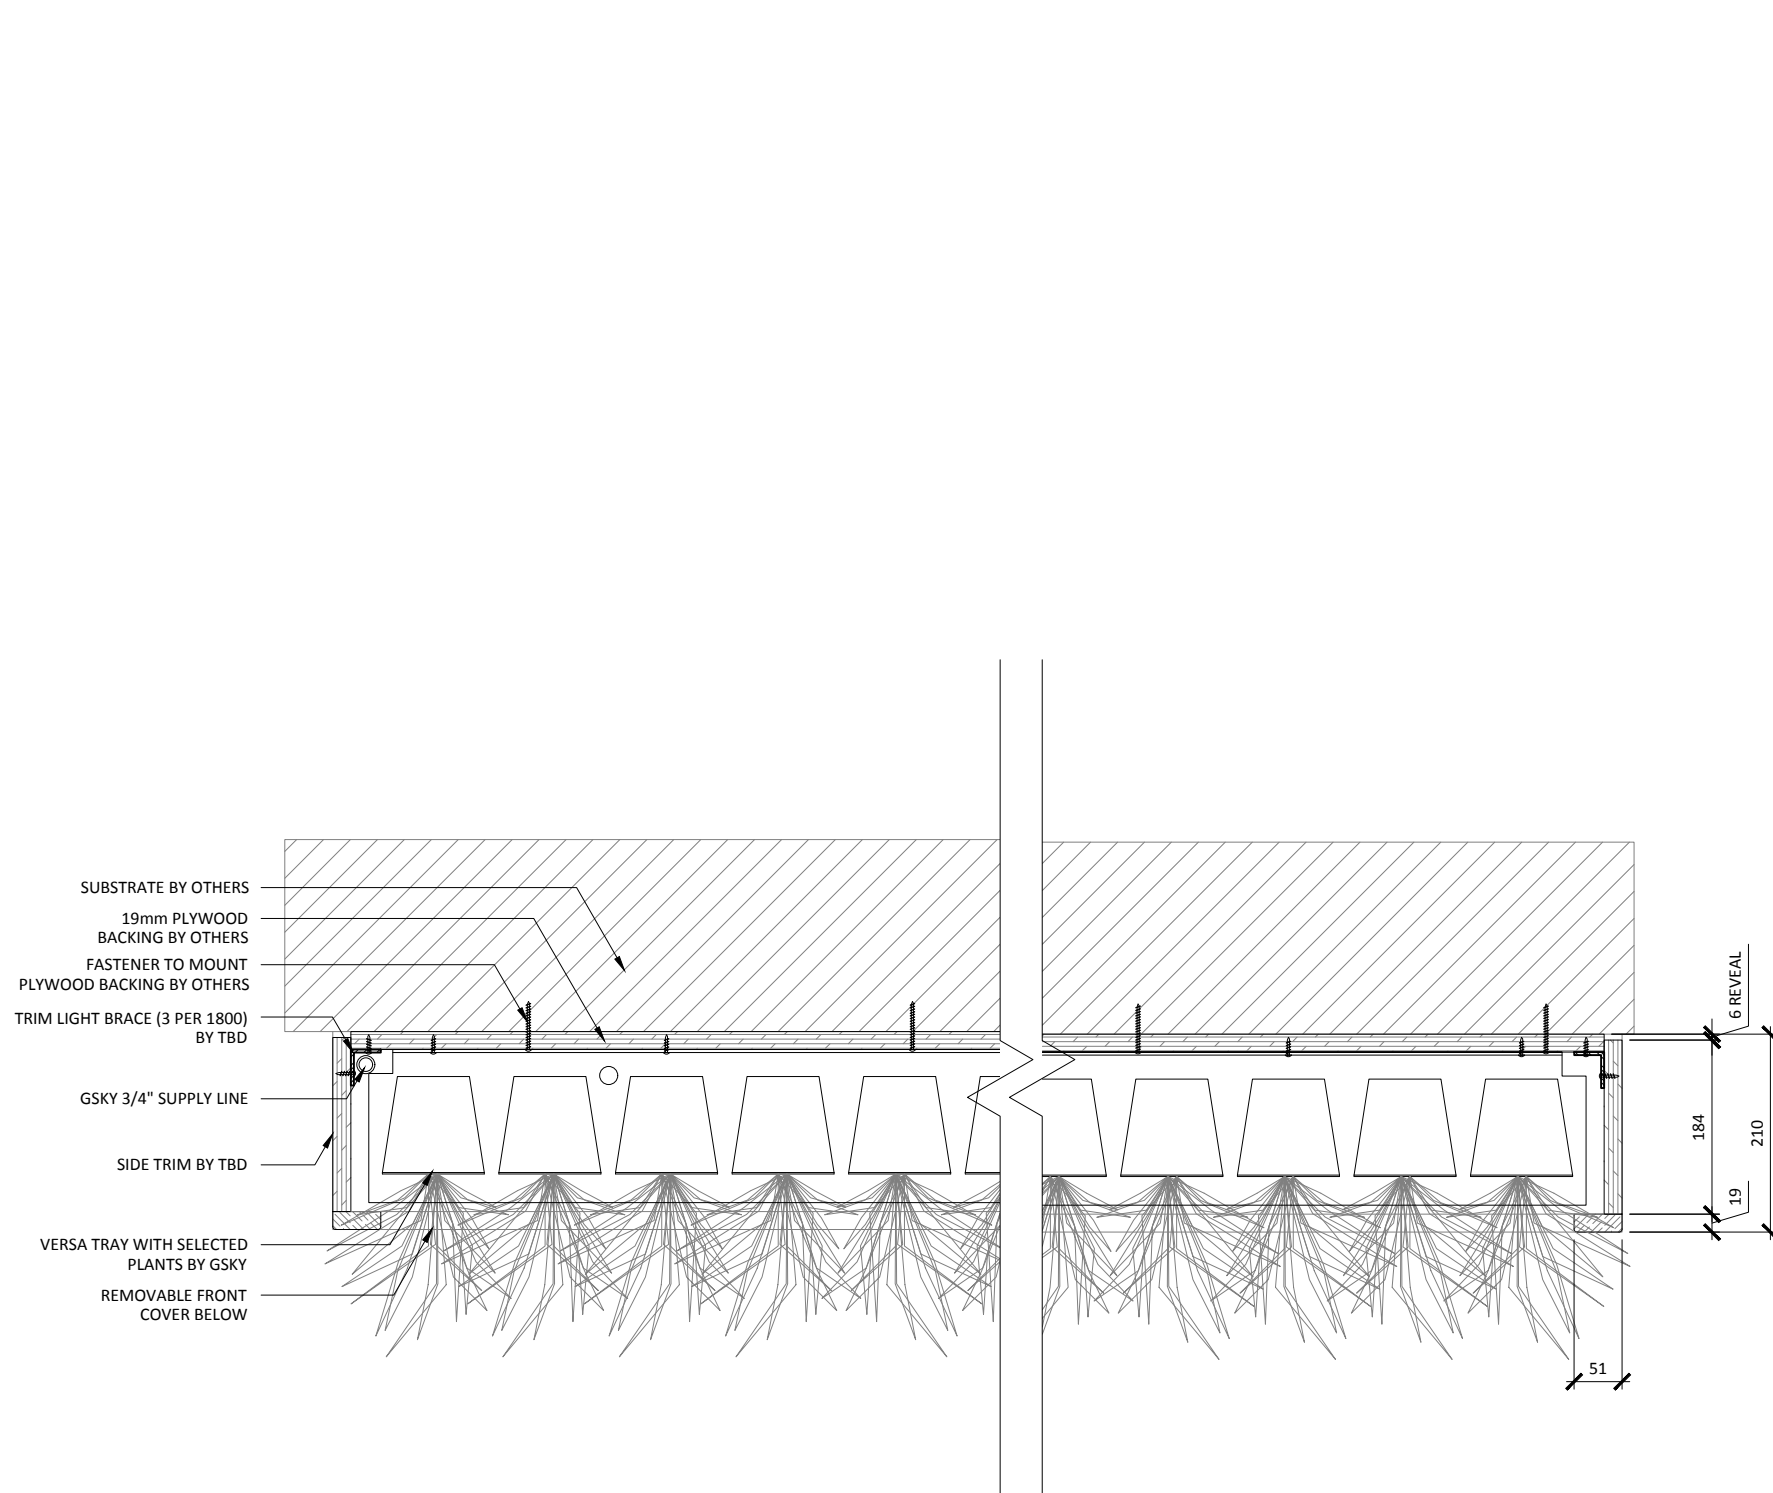

**1 PLAN DETAIL**  
SCALE: 1:8

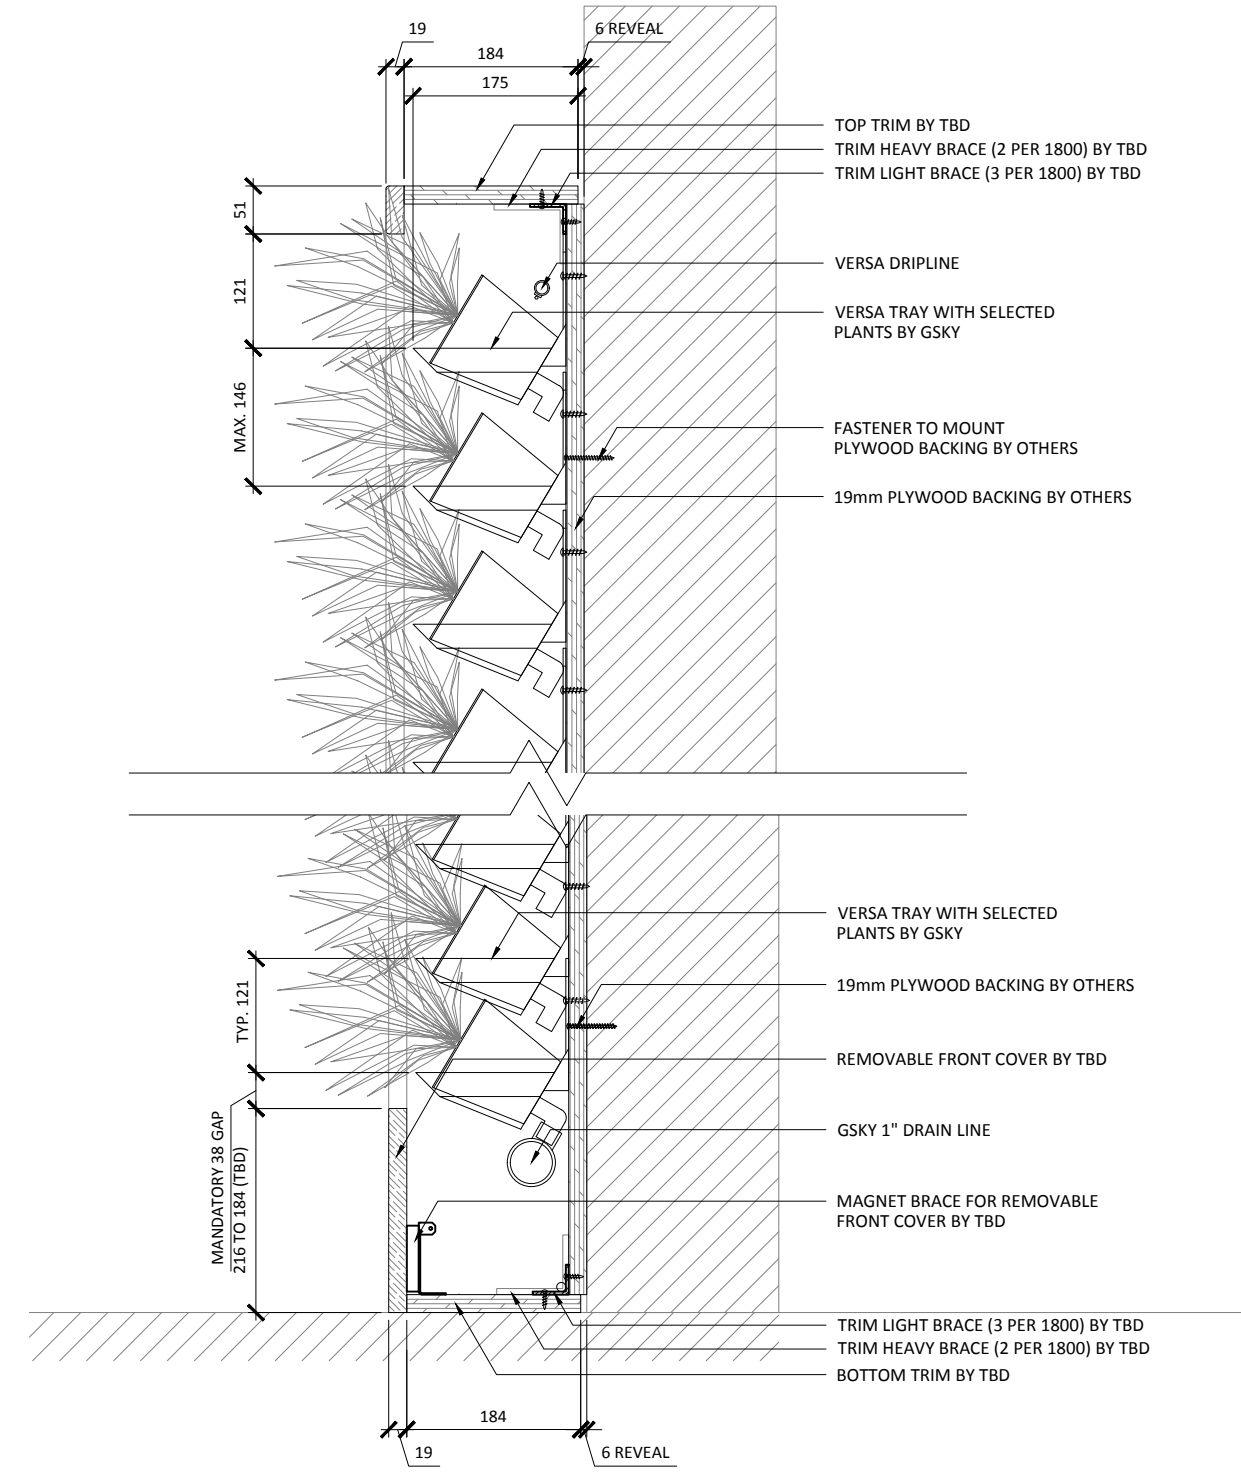

**2 SECTION DETAIL**  
SCALE: 1:8




# VERSA WALL®

## VTI-72 DETAILS

VER. 1.1

297x420 mm (A3)

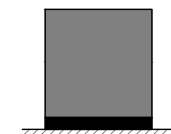

**TO FLOOR**

Weight is 10lbs/ft² 50kg/m²

51 mm	SIDE/TOP
216mm	BOTTOM

**TRIM**

NOTE: pipes and edges of trays will be exposed unless recessed or covered



**ICU BELOW WALL**

For 50 ft² / 5 m² to 5000 ft² / 500 m²  
Min width 50 3/4" / 129cm

SERVICE			
MANUAL	N/A	N/A	N/A
AUTOMATED	At Wall	At Wall	At Wall

**IRRIGATION**

It is recommended to install a drain whenever possible. Require GSKY's consultation for > 35' / 10.5 m height wall.



**LIGHTING**

LED or Metal Halide Lights recommended

Duration	10-12 hrs/day
Color Temp	4000-4500K
Intensity	150fc / 1500 lux (Even Flood)

< 2400	OK			
< 4000	OK	OK		
> 4000		OK	OK	OK

**MAINT. ACCESS**

Walls over 40' / 12m need additional considerations. See GSKY maintenance manual.

# GV3.1