

VERSA DRIPLINE

MAGNET BRACE FOR REMOVABLE FRONT COVER BY TBD


BOTTOM TRIM BY TBD

GSKY NUTRIENT INJECTOR


REMOVABLE FRONT COVER BY TBD




VERSA WALL®
TO THE FLOOR / REMOTE ICU
VTR-7N

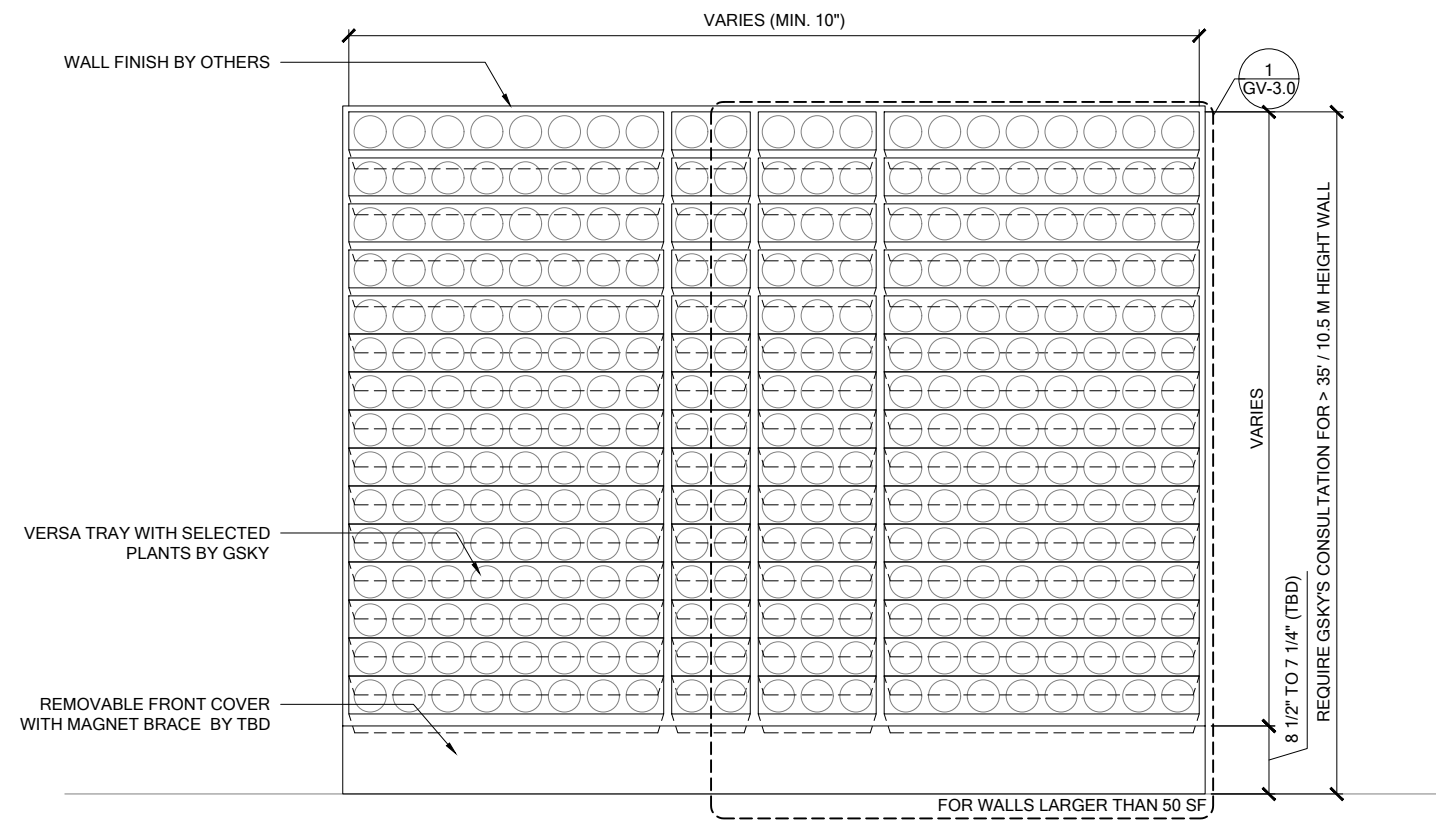

1 ELEVATION
SCALE 1/2" = 1'-0"

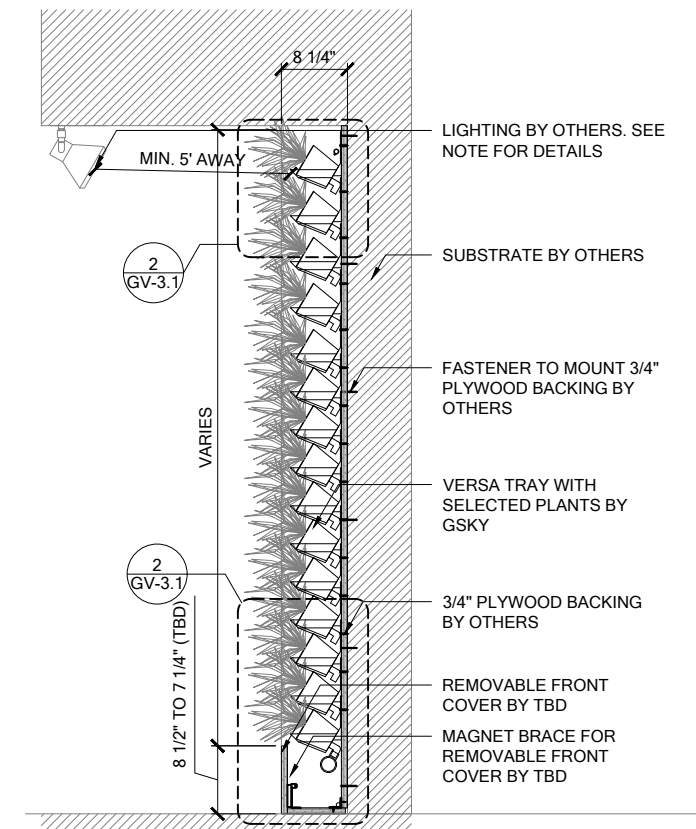


3 SECTION
SCALE 1/2" = 1'-0"

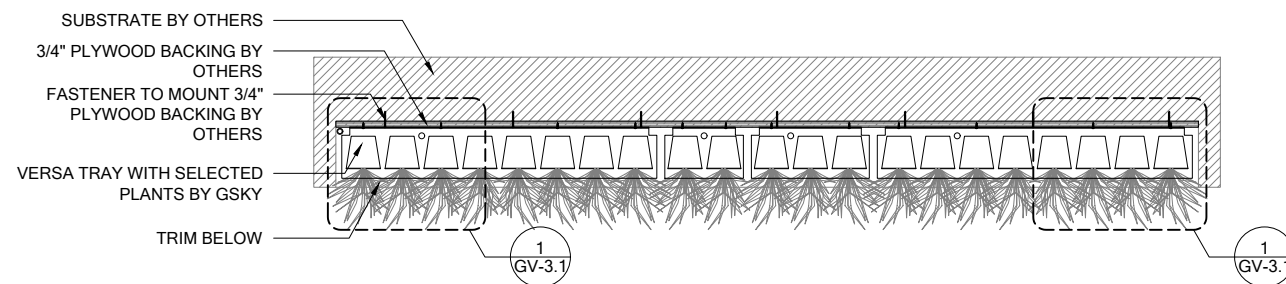


2 PLAN
SCALE 1/2" = 1'-0"



VERSA WALL[®]
VTR-7N GENERAL OVERVIEW
VER. 1.1 11x17" (A3)

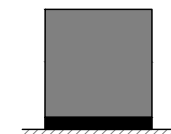

TO FLOOR
Weight is 10lbs/ft² 50kg/m²

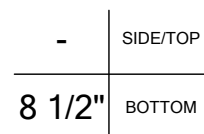


TRIM
NOTE: pipes and edges of trays will be exposed unless recessed or covered.



REMOTE ICU
For 50 ft² / 5 m² to any size
Min width 11 1/4" / 29cm

SERVICE			
MANUAL	N/A	N/A	N/A
AUTOMATED	At ICU	At ICU	At Wall

IRRIGATION
It is recommended to install a drain whenever possible. Require Gsky's consultation for > 35' / 10.5 m height wall.

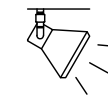


LIGHTING
LED or Metal Halide Lights recommended

Duration	Color Temp	Intensity
10-12 hrs/day	4000-4500K	150fc / 1500 lux (Even Flood)

< 8'	OK		
< 13'	OK	OK	
> 13'		OK	OK

MAINT. ACCESS
Walls over 40' / 12m need additional considerations. See Gsky maintenance manual.

GV1.0

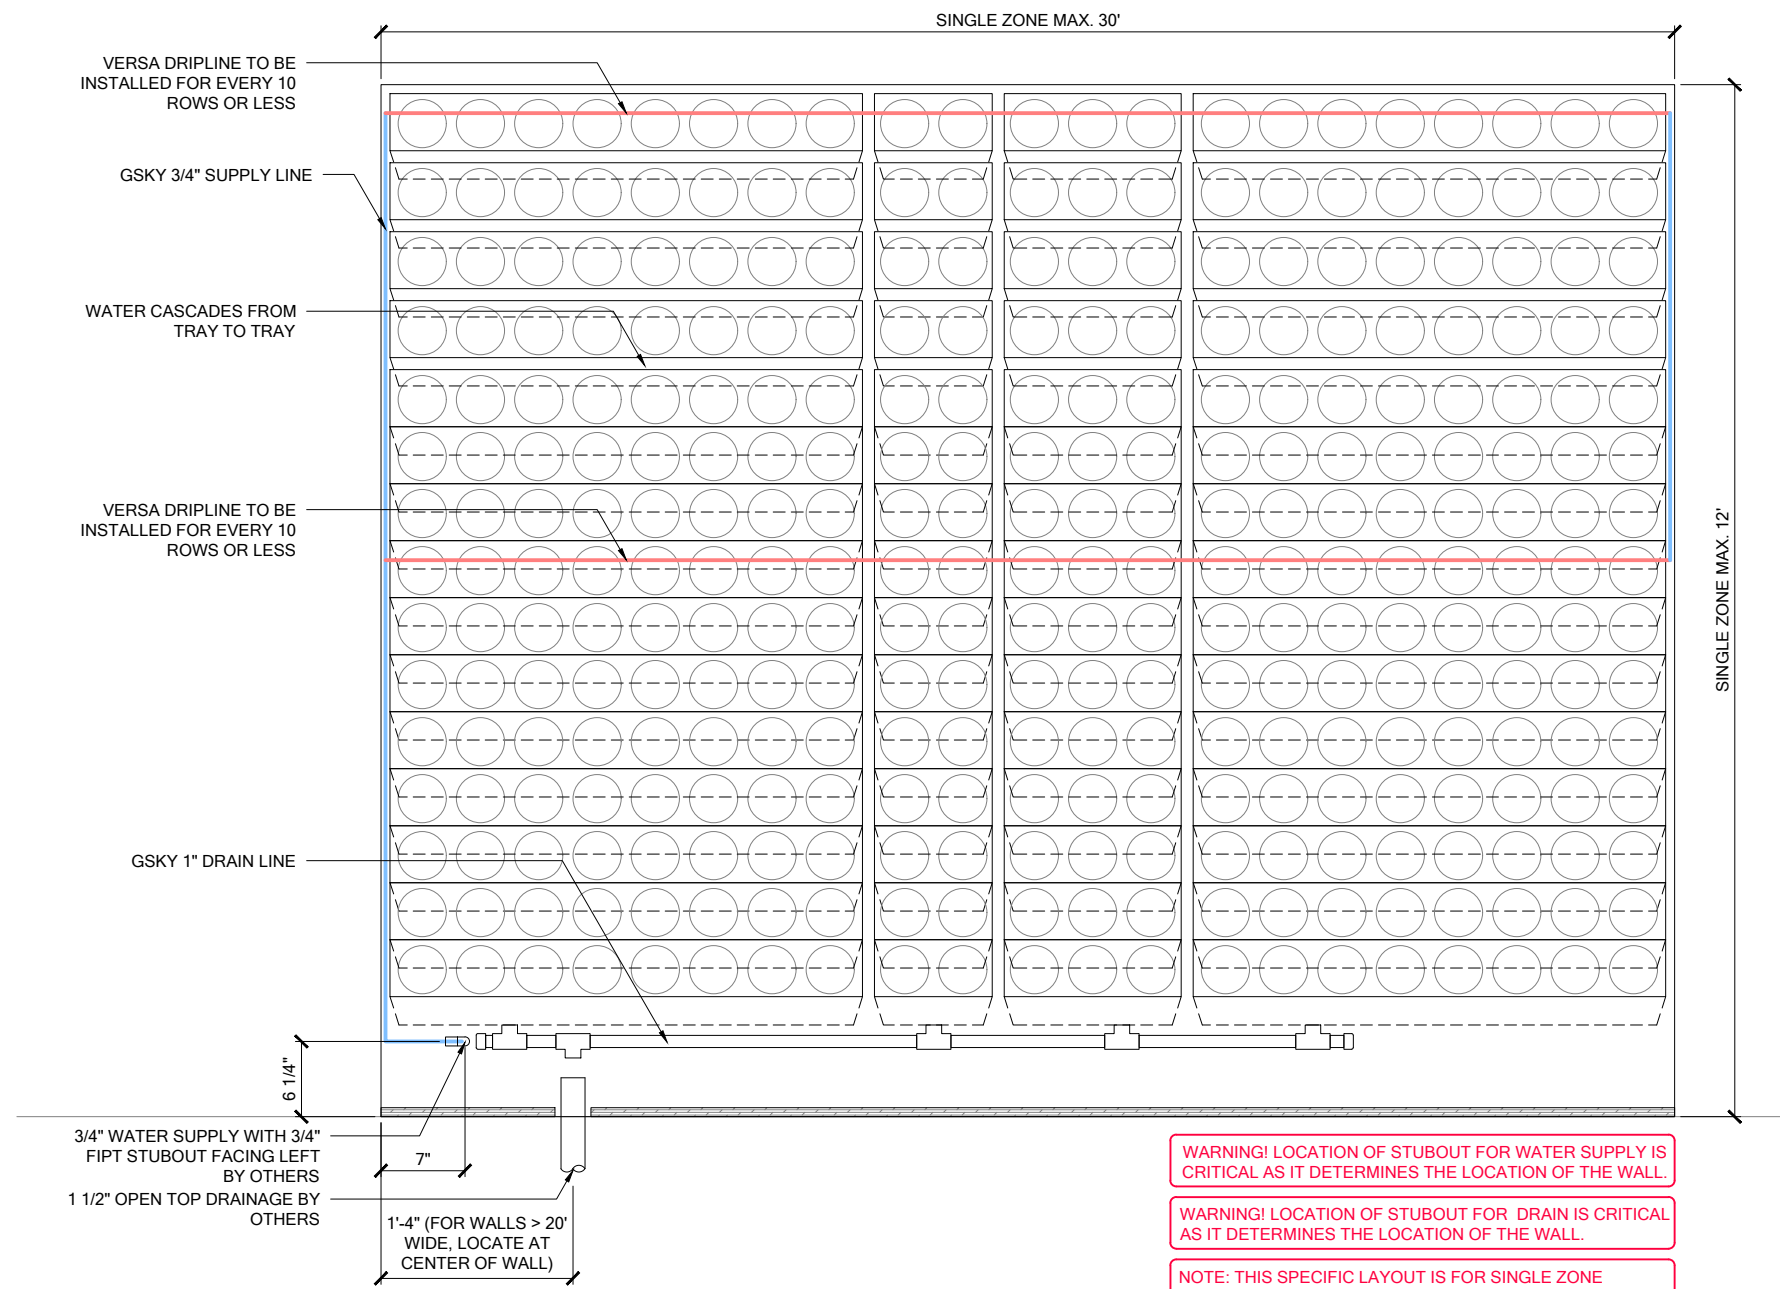


1 ELEVATION
SCALE 3/4" = 1'-0"

WARNING! LOCATION OF STUBOUT FOR WATER SUPPLY IS CRITICAL AS IT DETERMINES THE LOCATION OF THE WALL.

WARNING! LOCATION OF STUBOUT FOR DRAIN IS CRITICAL AS IT DETERMINES THE LOCATION OF THE WALL.

NOTE: THIS SPECIFIC LAYOUT IS FOR SINGLE ZONE IRRIGATION. FOR PROJECTS WITH MULTIPLE ZONES, PLEASE CONTACT GSKY FOR FURTHER CONSULTATION.

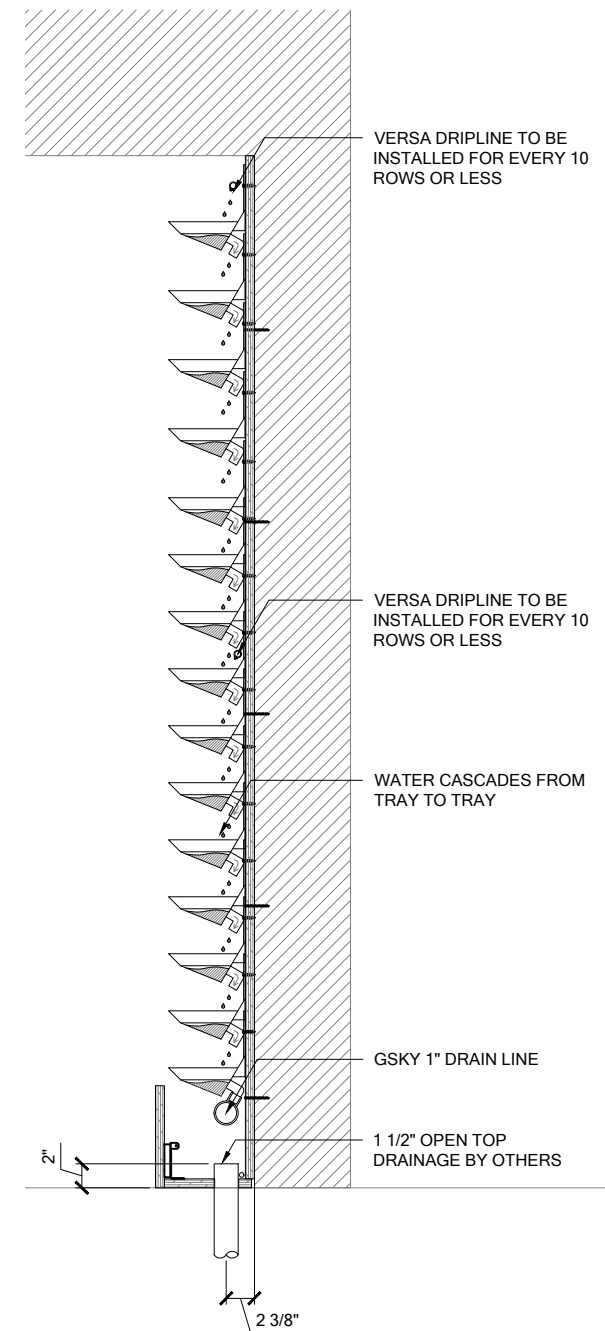

2 SECTION
SCALE 3/4" = 1'-0"



VERSA WALL[®]
VTR-7N IRRIGATION OVERVIEW
VER. 1.1 11x17" (A3)

TO FLOOR
Weight is 10lbs/ft² 50kg/m²

TRIM
8 1/2"
SIDE/TOP
BOTTOM
NOTE: pipes and edges of trays will be exposed unless recessed or covered.

REMOTE ICU
For 50 ft² / 5 m² to any size
Min width 11 1/4" / 29cm

SERVICE			
MANUAL	N/A	N/A	N/A
AUTOMATED	At ICU	At ICU	At Wall

IRRIGATION
It is recommended to install a drain whenever possible. Require Gsky's consultation for > 35' / 10.5 m height wall.


LIGHTING
LED or Metal Halide Lights recommended

Duration
10-12 hrs/day
Color Temp
4000-4500K
Intensity
150fc / 1500 lux (Even Flood)


< 8'	OK		
< 13'	OK	OK	
> 13'	OK	OK	OK

MAINT. ACCESS
Walls over 40' / 12m need additional considerations. See Gsky maintenance manual.

GV2.0

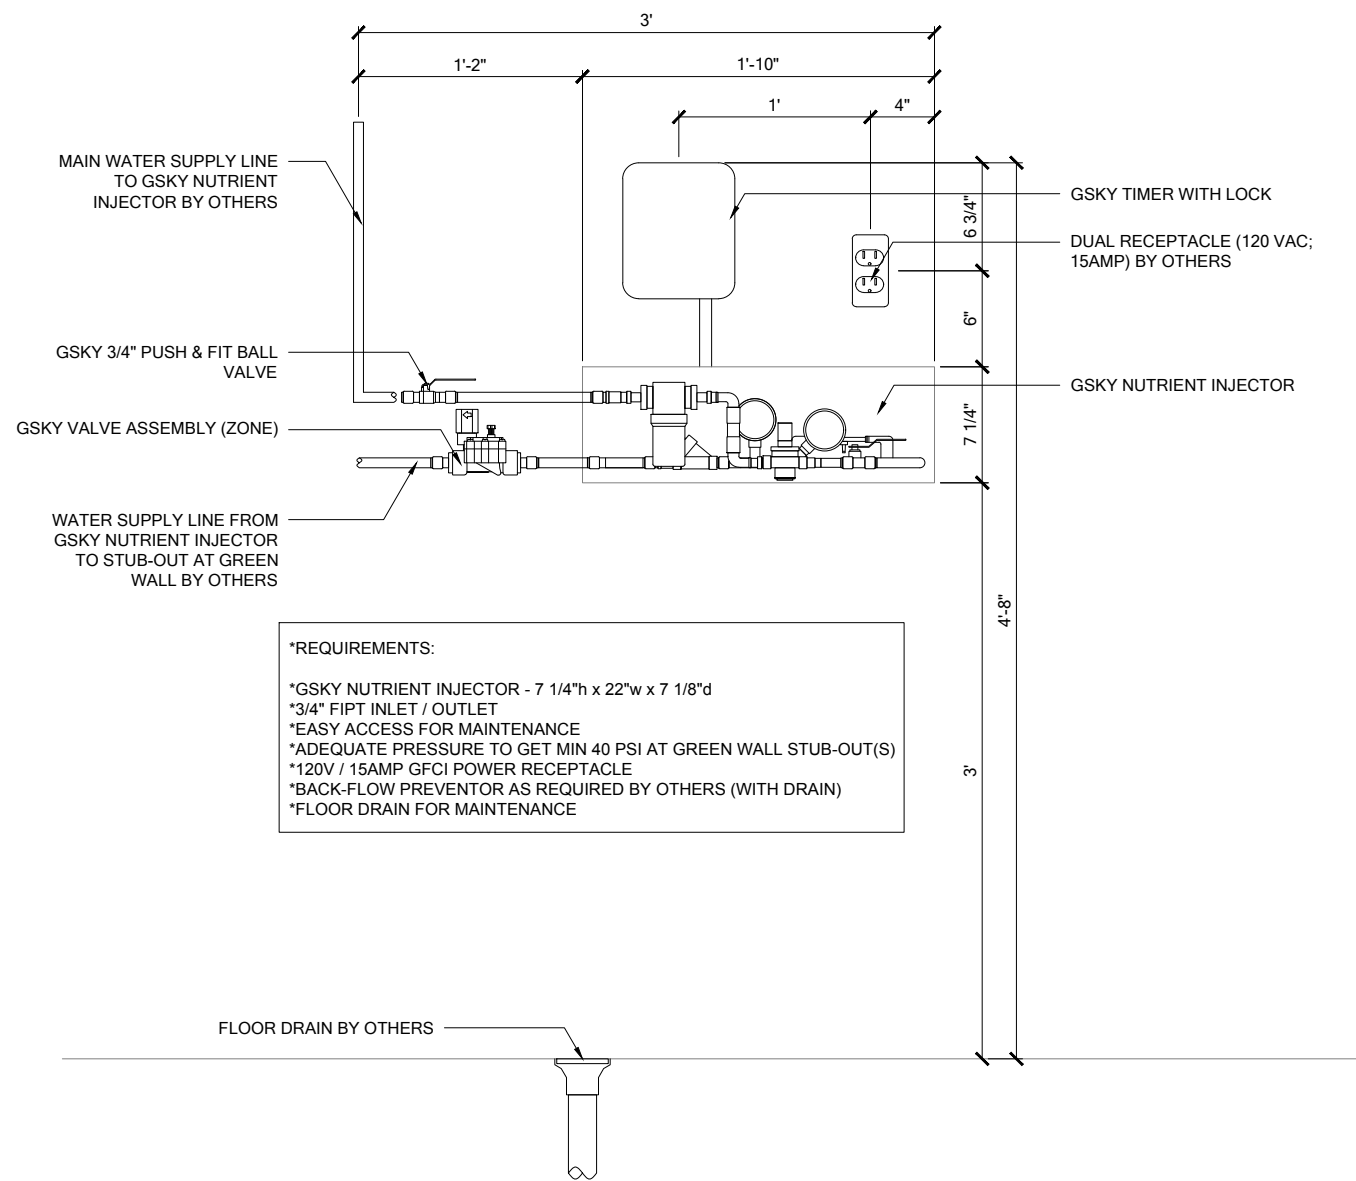


1 SINGLE ZONE - ELEVATION
SCALE 1" = 1'-0"

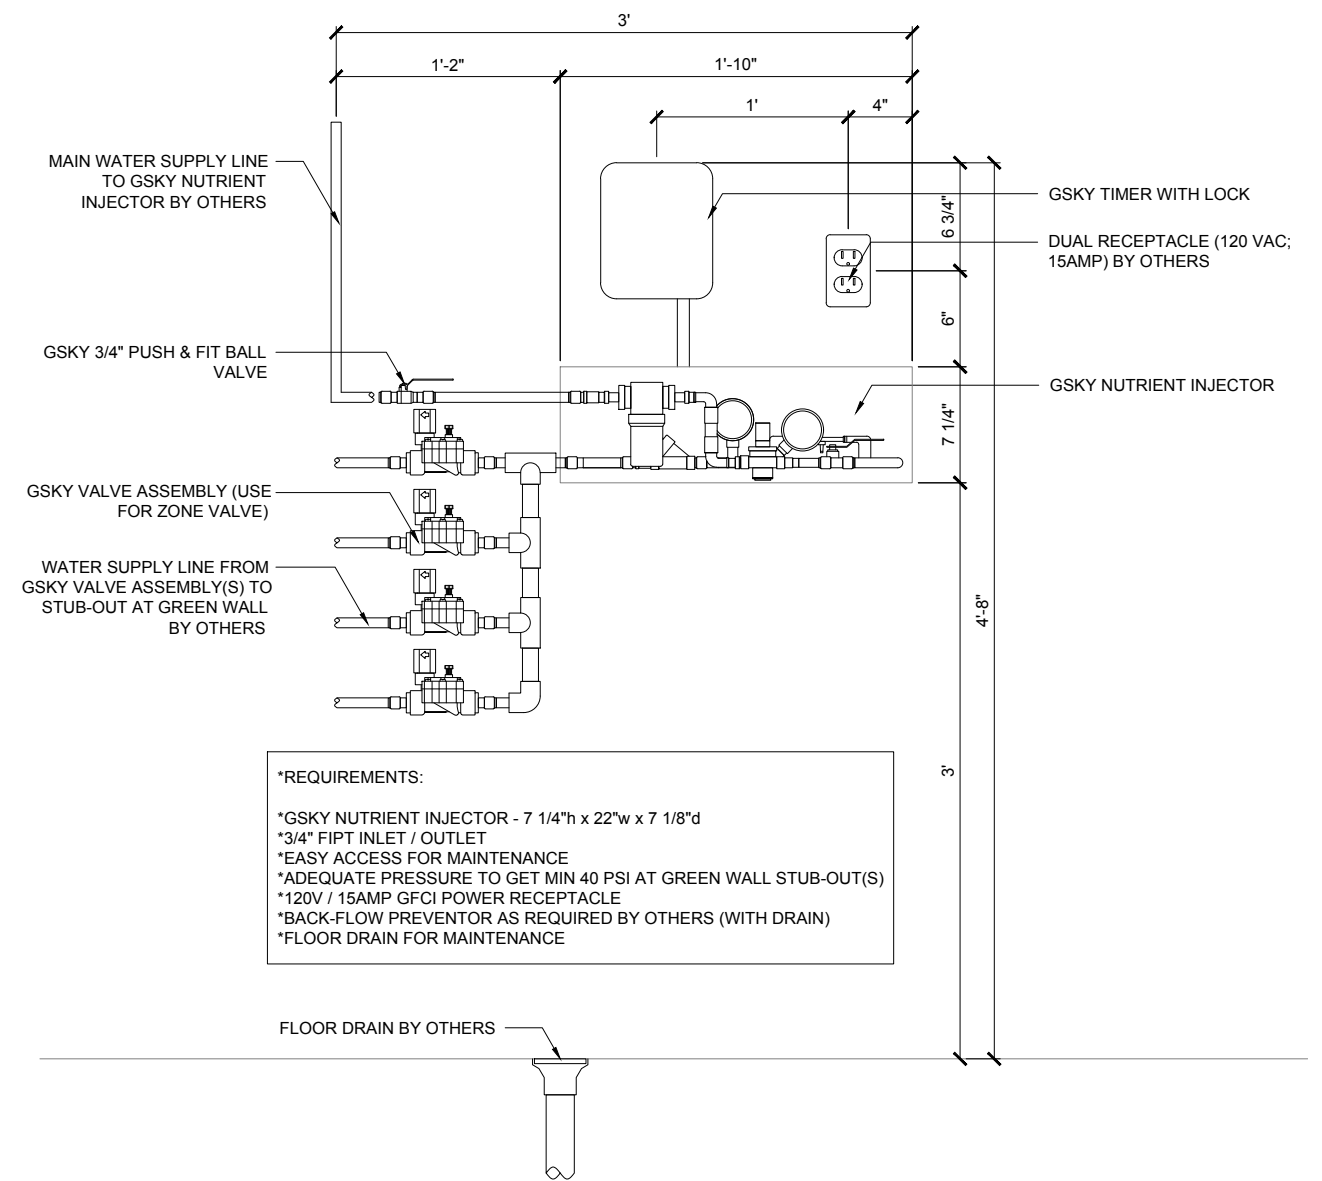


2 MULTI-ZONE - ELEVATION
SCALE 1" = 1'-0"



VERSA WALL[®]
VTR-7N IRRIGATION SYSTEM
VER. 1.1 11x17" (A3)

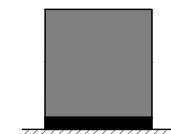

TO FLOOR
Weight is 10lbs/ft² 50kg/m²

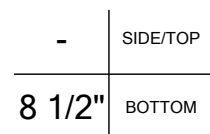


TRIM
NOTE: pipes and edges of trays will be exposed unless recessed or covered.



REMOTE ICU
For 50 ft² / 5 m² to any size
Min width 11 1/8" / 29cm

SERVICE			
MANUAL	N/A	N/A	N/A
AUTOMATED	At ICU	At ICU	At Wall

IRRIGATION
It is recommended to install a drain whenever possible. Require Gsky's consultation for > 35' / 10.5 m height wall.

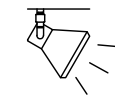


LIGHTING
LED or Metal Halide Lights recommended

Duration	10-12 hrs/day
Color Temp	4000-4500K
Intensity	150fc / 1500 lux (Even Flood)

< 8'	OK		
< 13'	OK	OK	
> 13'		OK	OK

MAINT. ACCESS
Walls over 40' / 12m need additional considerations. See Gsky maintenance manual.

GV2.1

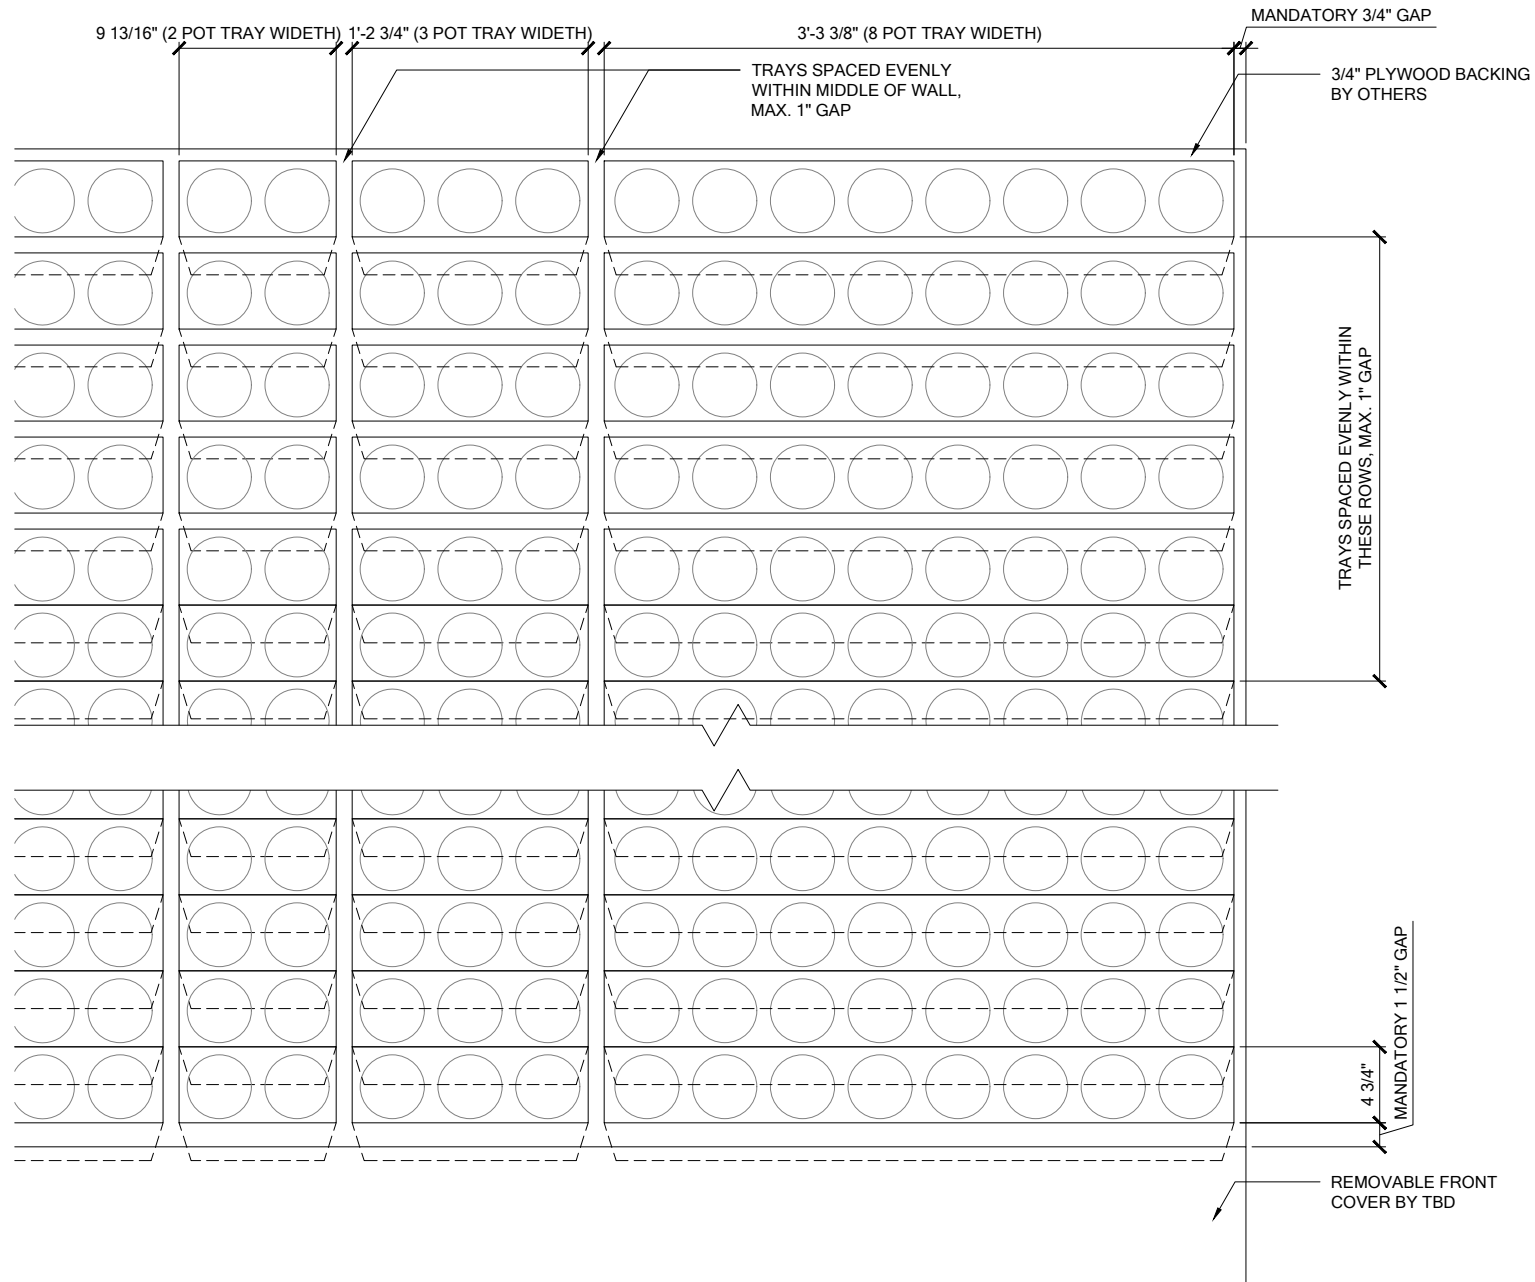

1 TRAY LAYOUT
SCALE 1" = 1'-0"




VERSA WALL[®]

VTR-7N TRAY LAYOUT


VER. 1.1

11x17" (A3)

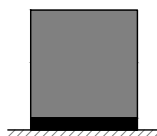

TO FLOOR

Weight is 10lbs/ft² 50kg/m²

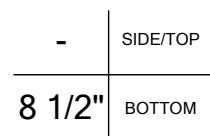

TRIM

NOTE: pipes and edges of trays will be exposed unless recessed or covered.




REMOTE ICU

For 50 ft² / 5 m² to any size
Min width 11 3/4" / 29cm

SERVICE			
MANUAL	N/A	N/A	N/A
AUTOMATED	At ICU	At ICU	At Wall

IRRIGATION

It is recommended to install a drain whenever possible. Require GSKy's consultation for > 35' / 10.5 m height wall.

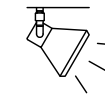

LIGHTING

LED or Metal Halide Lights recommended


Duration	10-12 hrs/day
Color Temp	4000-4500K
Intensity	150fc / 1500 lux (Even Flood)




MAINT. ACCESS

Walls over 40' / 12m need additional considerations. See GSKy maintenance manual.

GV3.0

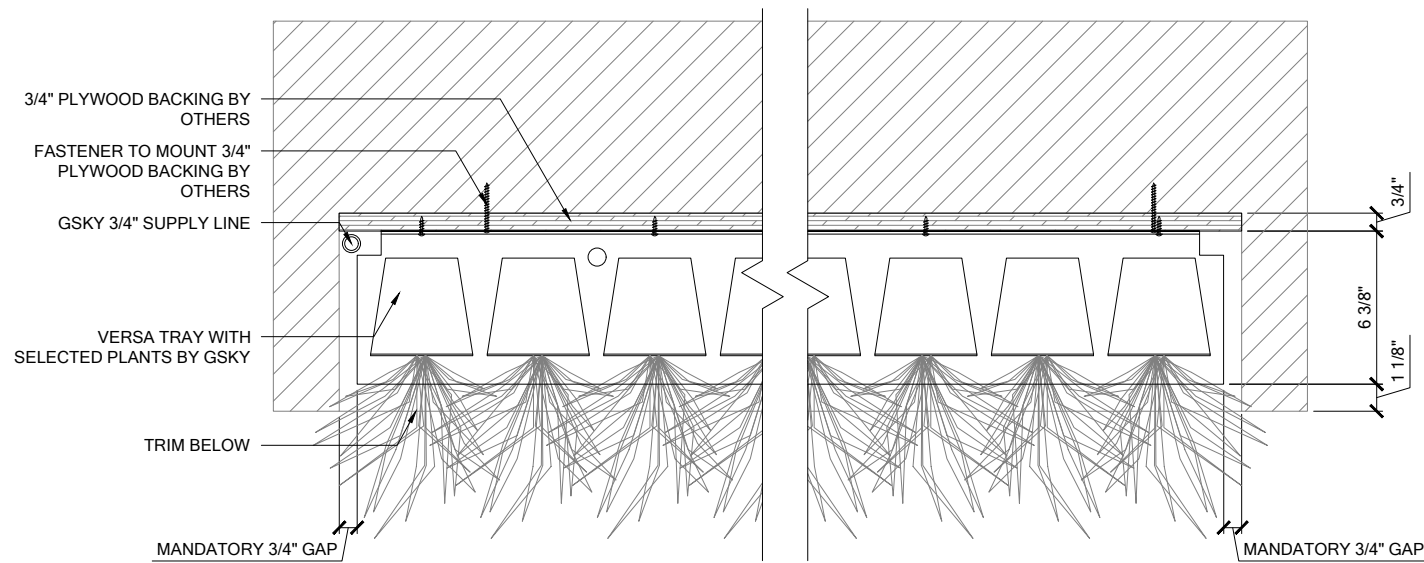

1 PLAN
SCALE 1 1/2" = 1'-0"

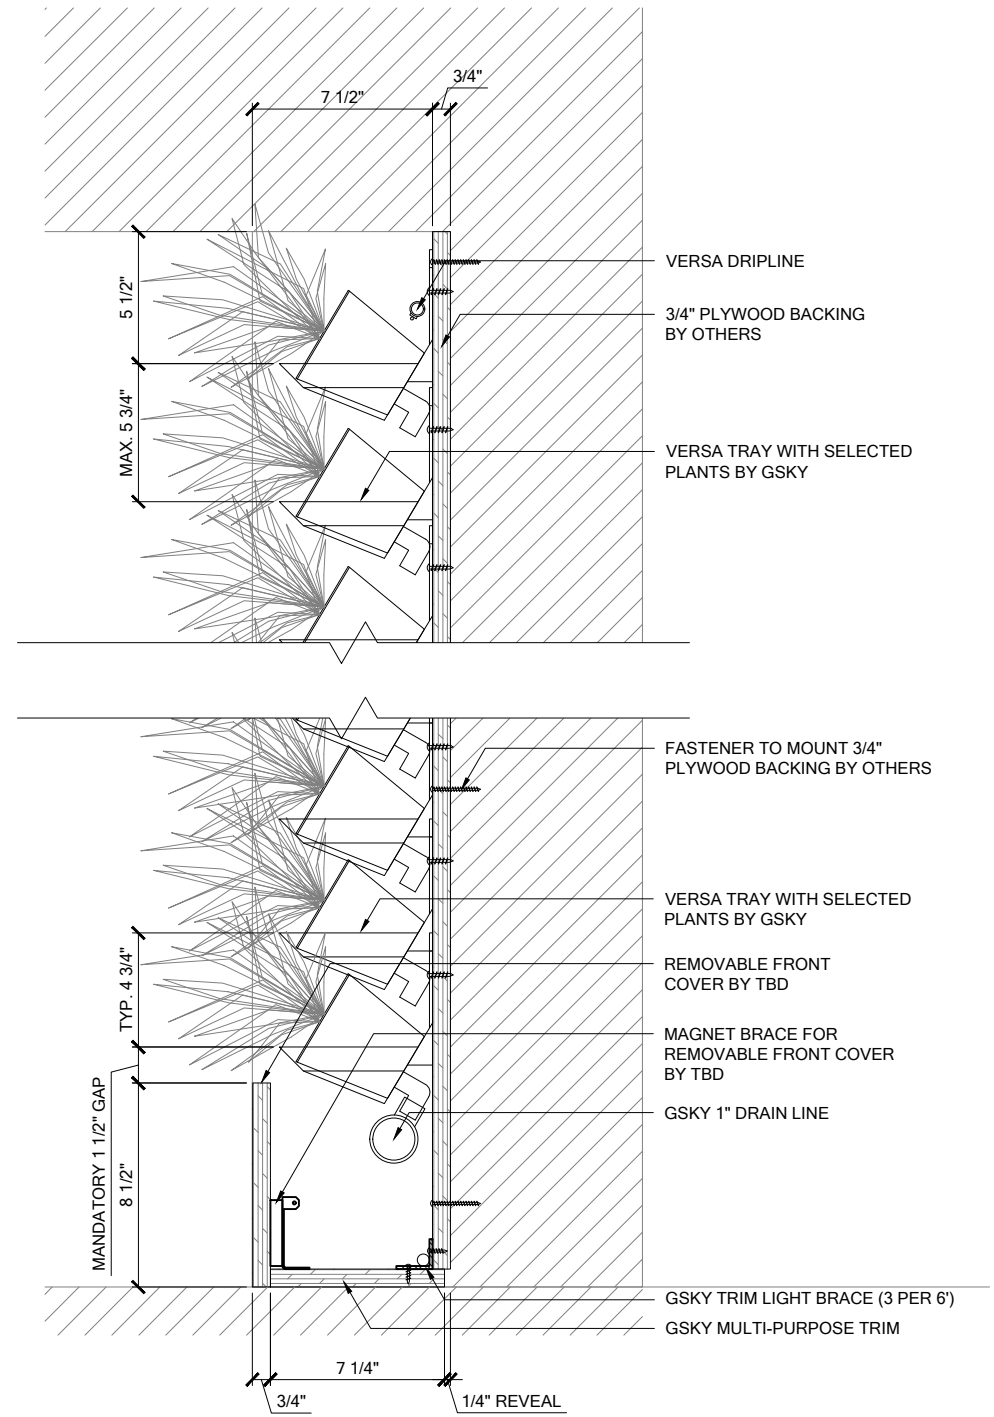

2 SECTION
SCALE 1 1/2" = 1'-0"




VERSA WALL®

VTR-7N DETAIL


VER. 1.1

11x17" (A3)

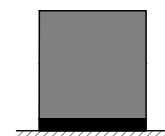

TO FLOOR

Weight is 10lbs/ft² 50kg/m²

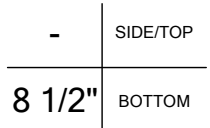

TRIM

NOTE: pipes and edges of trays will be exposed unless recessed or covered.




REMOTE ICU

For 50 ft² / 5 m² to any size
Min width 11 3/4" / 29cm

SERVICE			
MANUAL	N/A	N/A	N/A
AUTOMATED	At ICU	At ICU	At Wall

IRRIGATION

It is recommended to install a drain whenever possible. Require Gsky's consultation for > 35' / 10.5 m height wall.

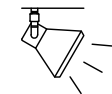

LIGHTING

LED or Metal Halide Lights recommended

Duration	10-12 hrs/day
Color Temp	4000-4500K
Intensity	150fc / 1500 lux (Even Flood)

< 8'	OK		
< 13'	OK	OK	
> 13'		OK	OK

MAINT. ACCESS

Walls over 40' / 12m need additional considerations. See Gsky maintenance manual.

GV3.1