

VERSA TRAYS

VERSA DRIPLINE

MAGNET BRACE FOR REMOVABLE COVER BY TBD

BOTTOM TRIM BY TBD


REMOVABLE FRONT COVER BY TBD

GSKY NUTRIENT INJECTOR




VERSA WALL®


TO THE FLOOR / REMOTE ICU
VTR-7N

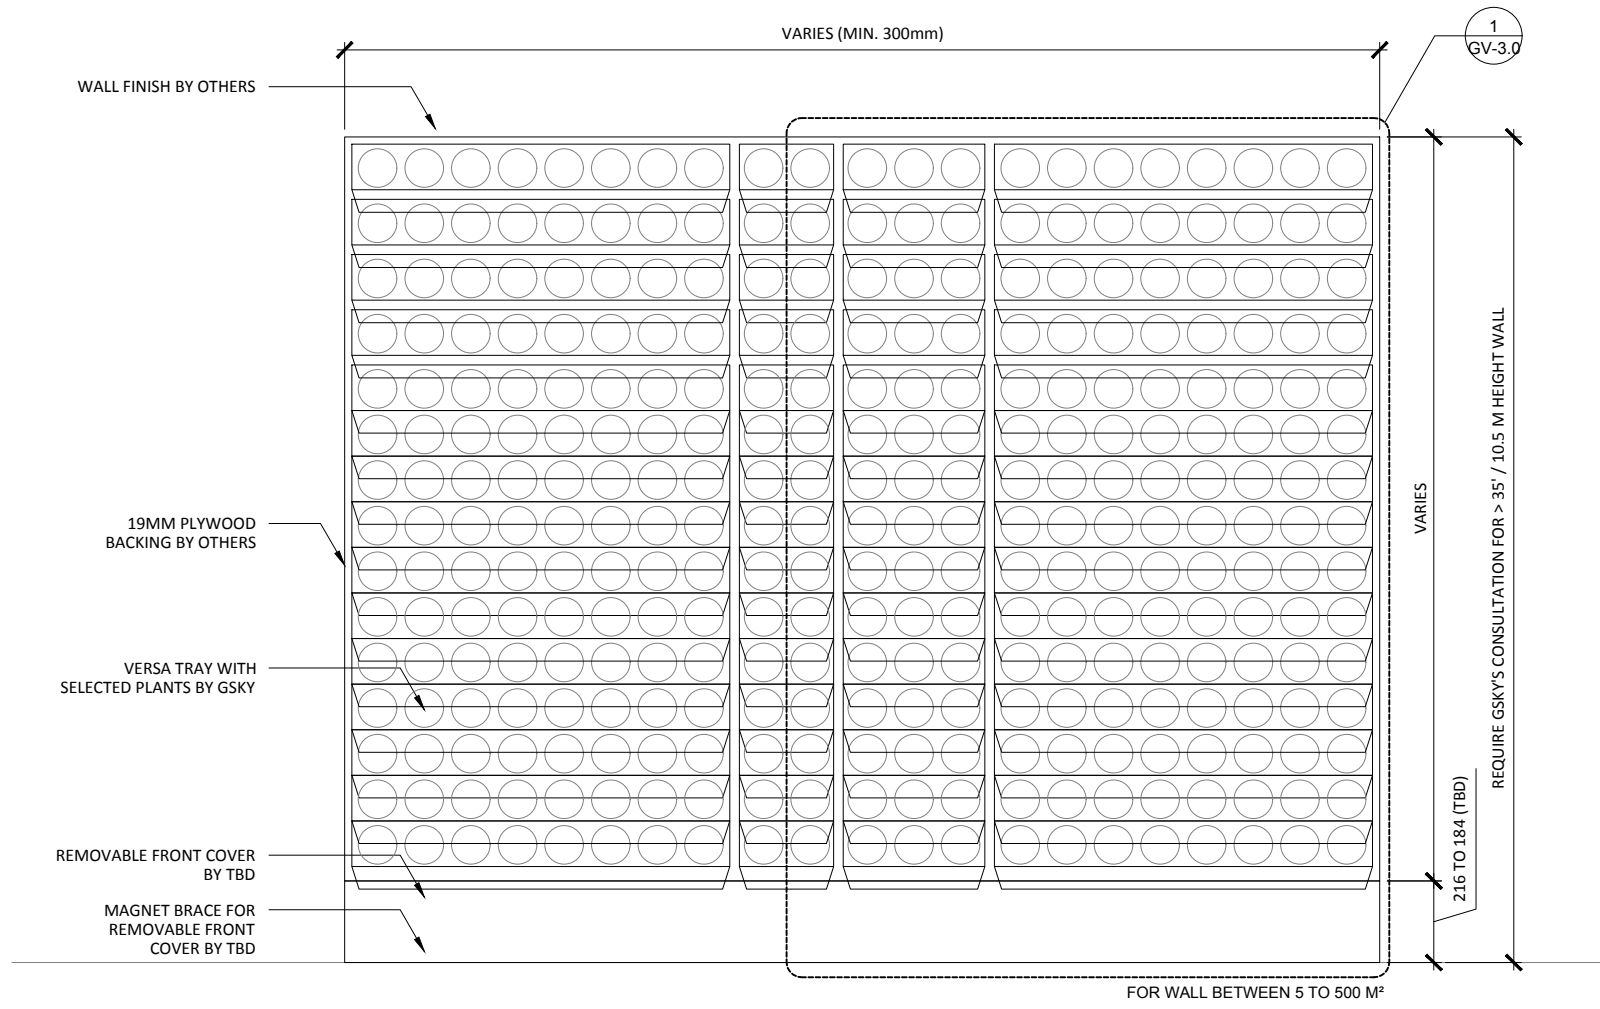

1 ELEVATION
SCALE: 1:20

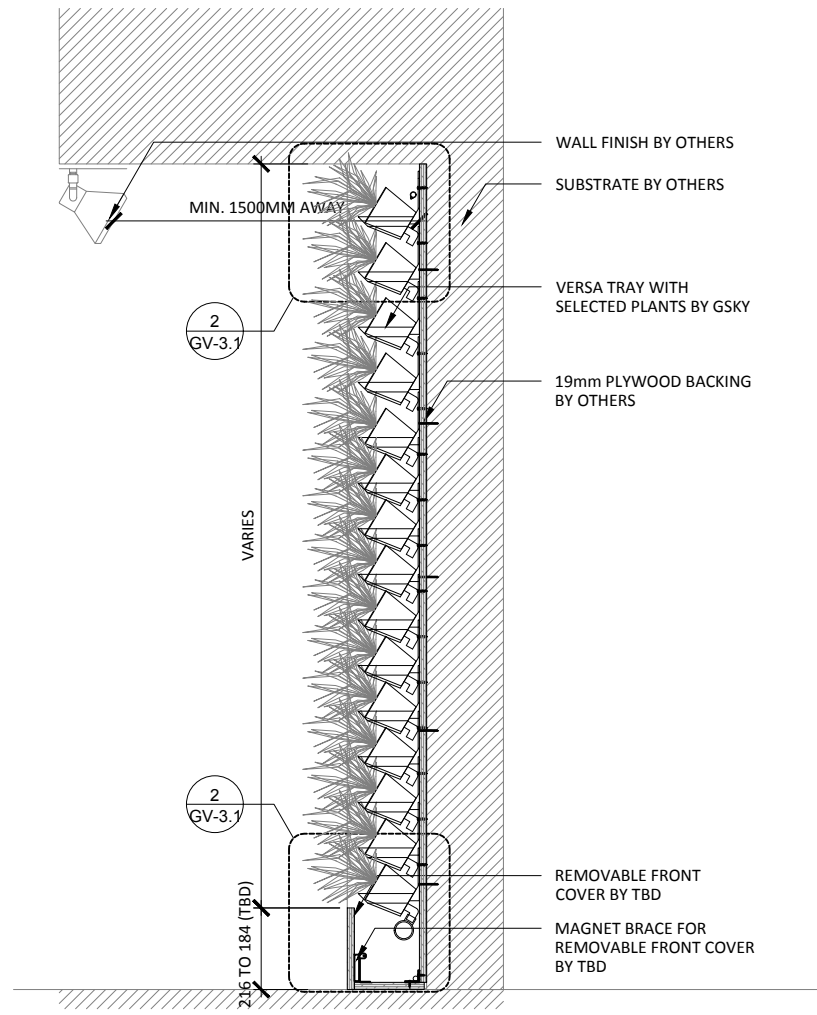

3 SECTION
SCALE: 1:20

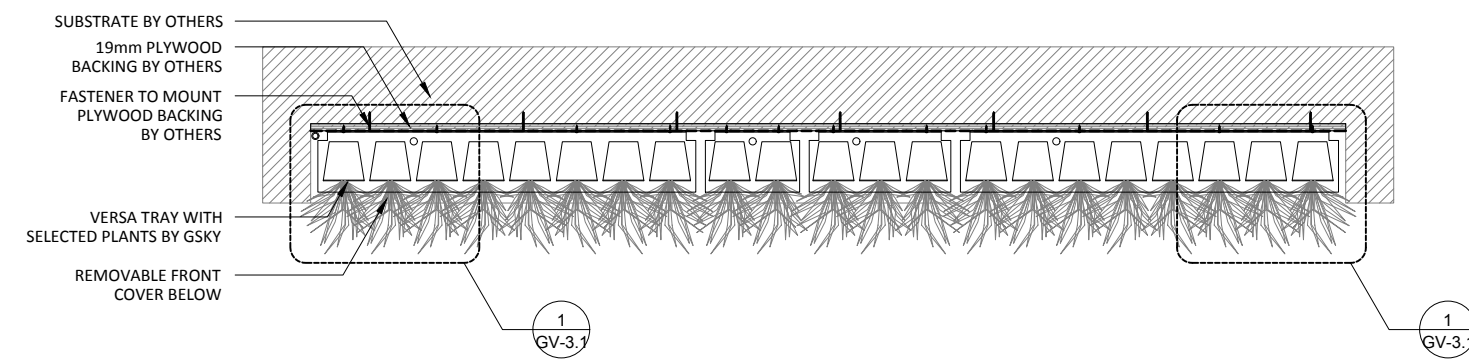

2 PLAN
SCALE: 1:20



VERSA WALL[®]
VTR-7N GENERAL OVER VIEW
VER. 1.1 297x420 mm (A3)

TO FLOOR
Weight is 10lbs/ft² 50kg/m²

TRIM
216mm SIDE/TOP
216mm BOTTOM
NOTE: pipes and edges of trays will be exposed unless recessed or covered

ICU BELOW WALL
For 50 ft² / 5 m² to 5000 ft² / 500 m²
Min width 50 ¼" / 129cm

SERVICE			
MANUAL	N/A	N/A	N/A
AUTOMATED	At Wall	At Wall	At Wall


IRRIGATION
It is recommended to install a drain whenever possible. Require GSKY's consultation for > 35' / 10.5 m height wall.

LIGHTING
LED or Metal Halide Lights recommended
Duration 10-12 hrs/day
Color Temp 4000-4500K
Intensity 150fc / 1500 lux (Even Flood)


< 2400	OK			
< 4000	OK	OK		
> 4000		OK	OK	OK

MAINT. ACCESS
Walls over 40' / 12m need additional considerations. See GSKY maintenance manual.

GV1.0

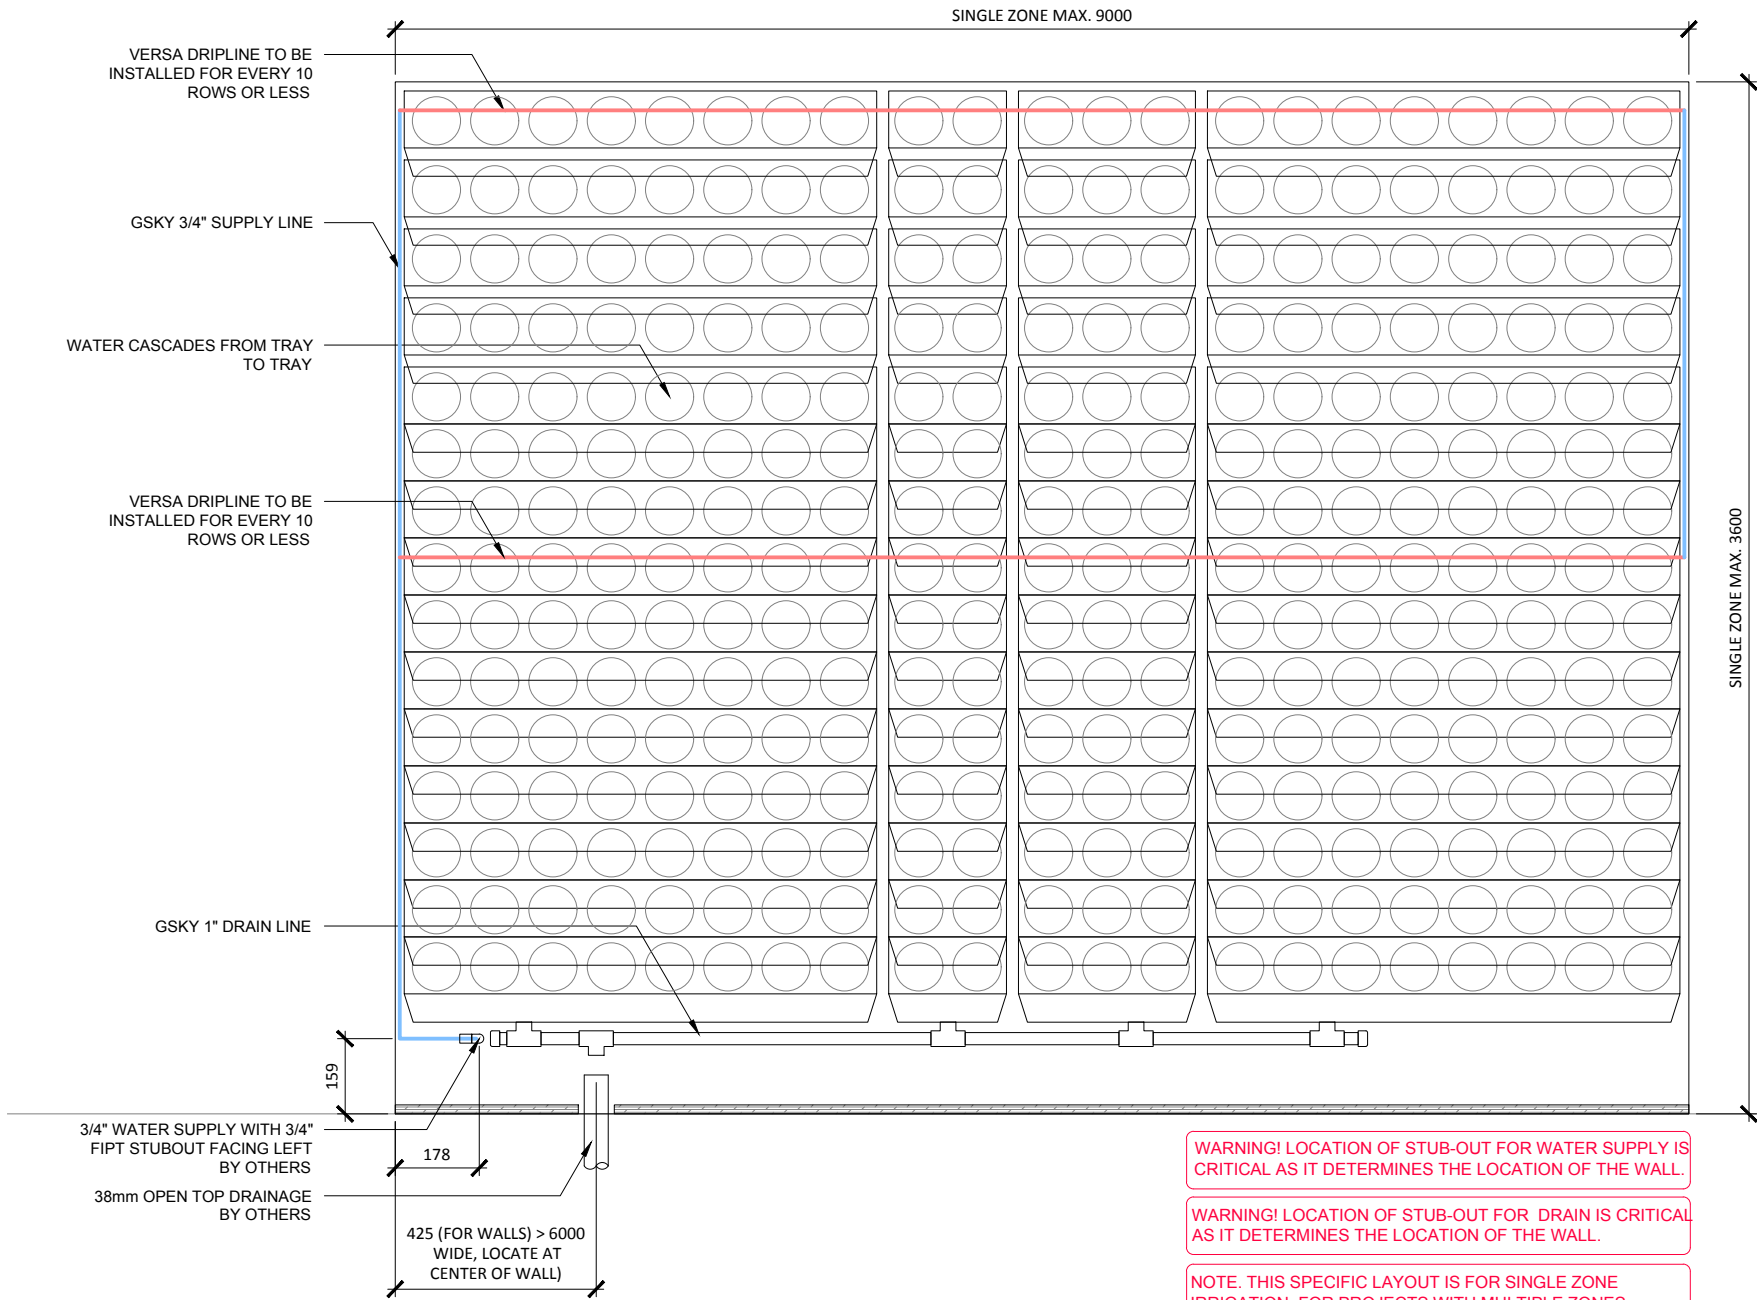

1 ELEVATION
SCALE: 1:16

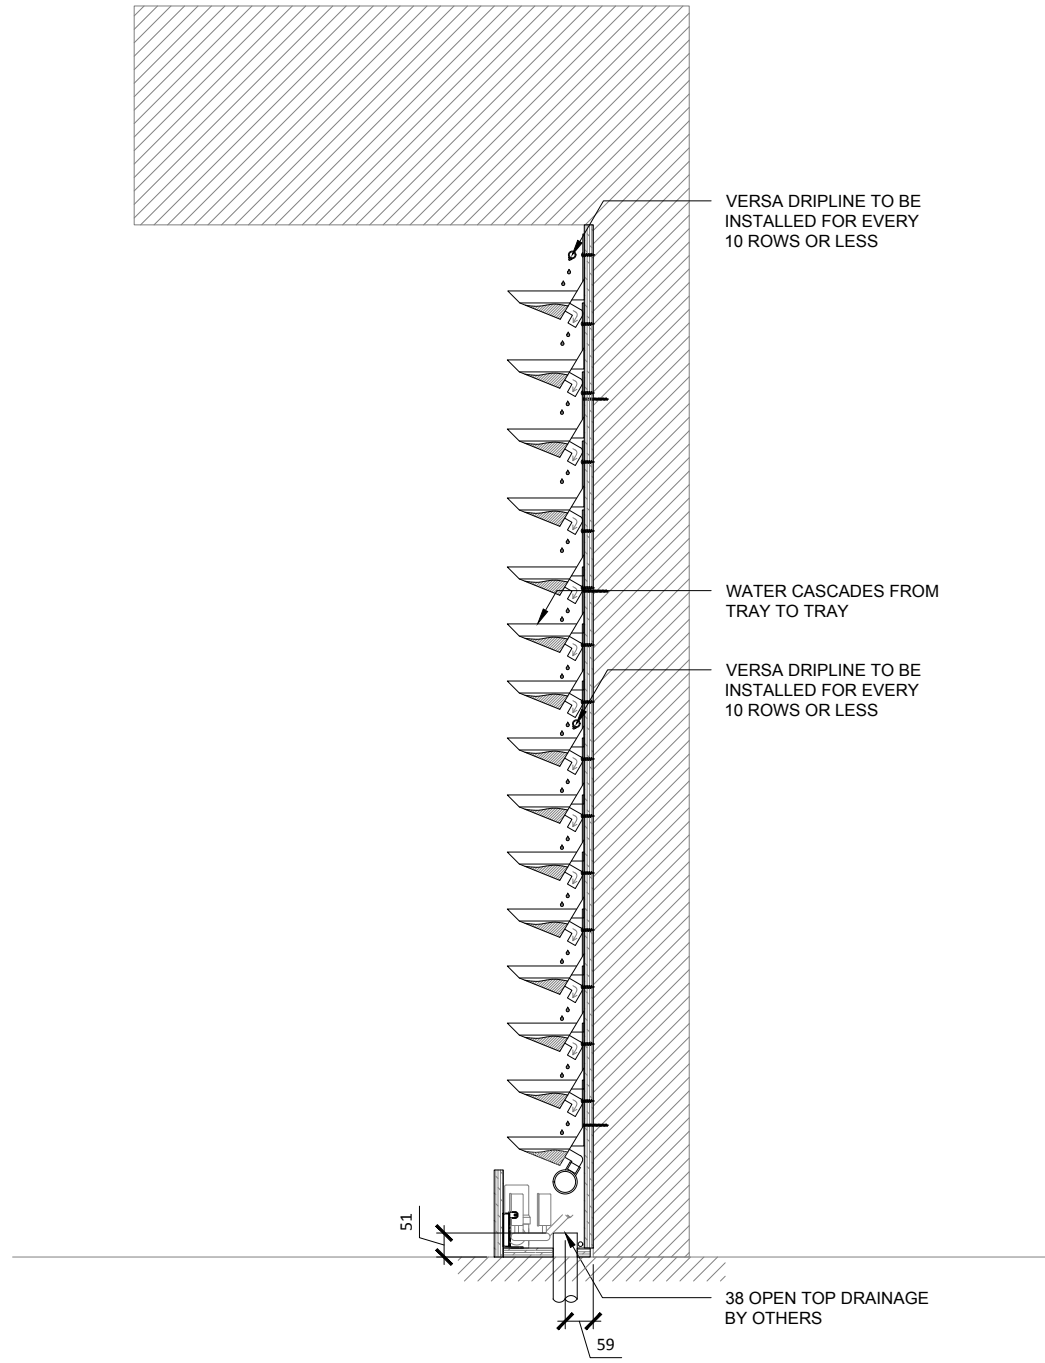

2 SECTION
SCALE: 1:16

WARNING! LOCATION OF STUB-OUT FOR WATER SUPPLY IS CRITICAL AS IT DETERMINES THE LOCATION OF THE WALL.

WARNING! LOCATION OF STUB-OUT FOR DRAIN IS CRITICAL AS IT DETERMINES THE LOCATION OF THE WALL.

NOTE. THIS SPECIFIC LAYOUT IS FOR SINGLE ZONE IRRIGATION. FOR PROJECTS WITH MULTIPLE ZONES, PLEASE CONTACT GSKY FOR FURTHER CONSULTATION.



VERSA WALL[®]
VTR-7N IRRIGATION OVERVIEW
VER. 1.1 297x420 mm (A3)

TO FLOOR
Weight is 10lbs/ft² 50kg/m²

TRIM
NOTE: pipes and edges of trays will be exposed unless recessed or covered

ICU BELOW WALL
For 50 ft² / 5 m² to 5000 ft² / 500 m²
Min width 50 3/4" / 129cm

SERVICE			
MANUAL	N/A	N/A	N/A
AUTOMATED	At Wall	At Wall	At Wall


IRRIGATION
It is recommended to install a drain whenever possible. Require GSKY's consultation for > 35' / 10.5 m height wall.

LIGHTING
LED or Metal Halide Lights recommended

Duration 10-12 hrs/day	OK			
Color Temp 4000-4500K	OK	OK		
Intensity 150fc / 1500 lux (Even Flood)	OK	OK	OK	OK

MAINT. ACCESS
Walls over 40' / 12m need additional considerations. See GSKY maintenance manual.


GV2.0

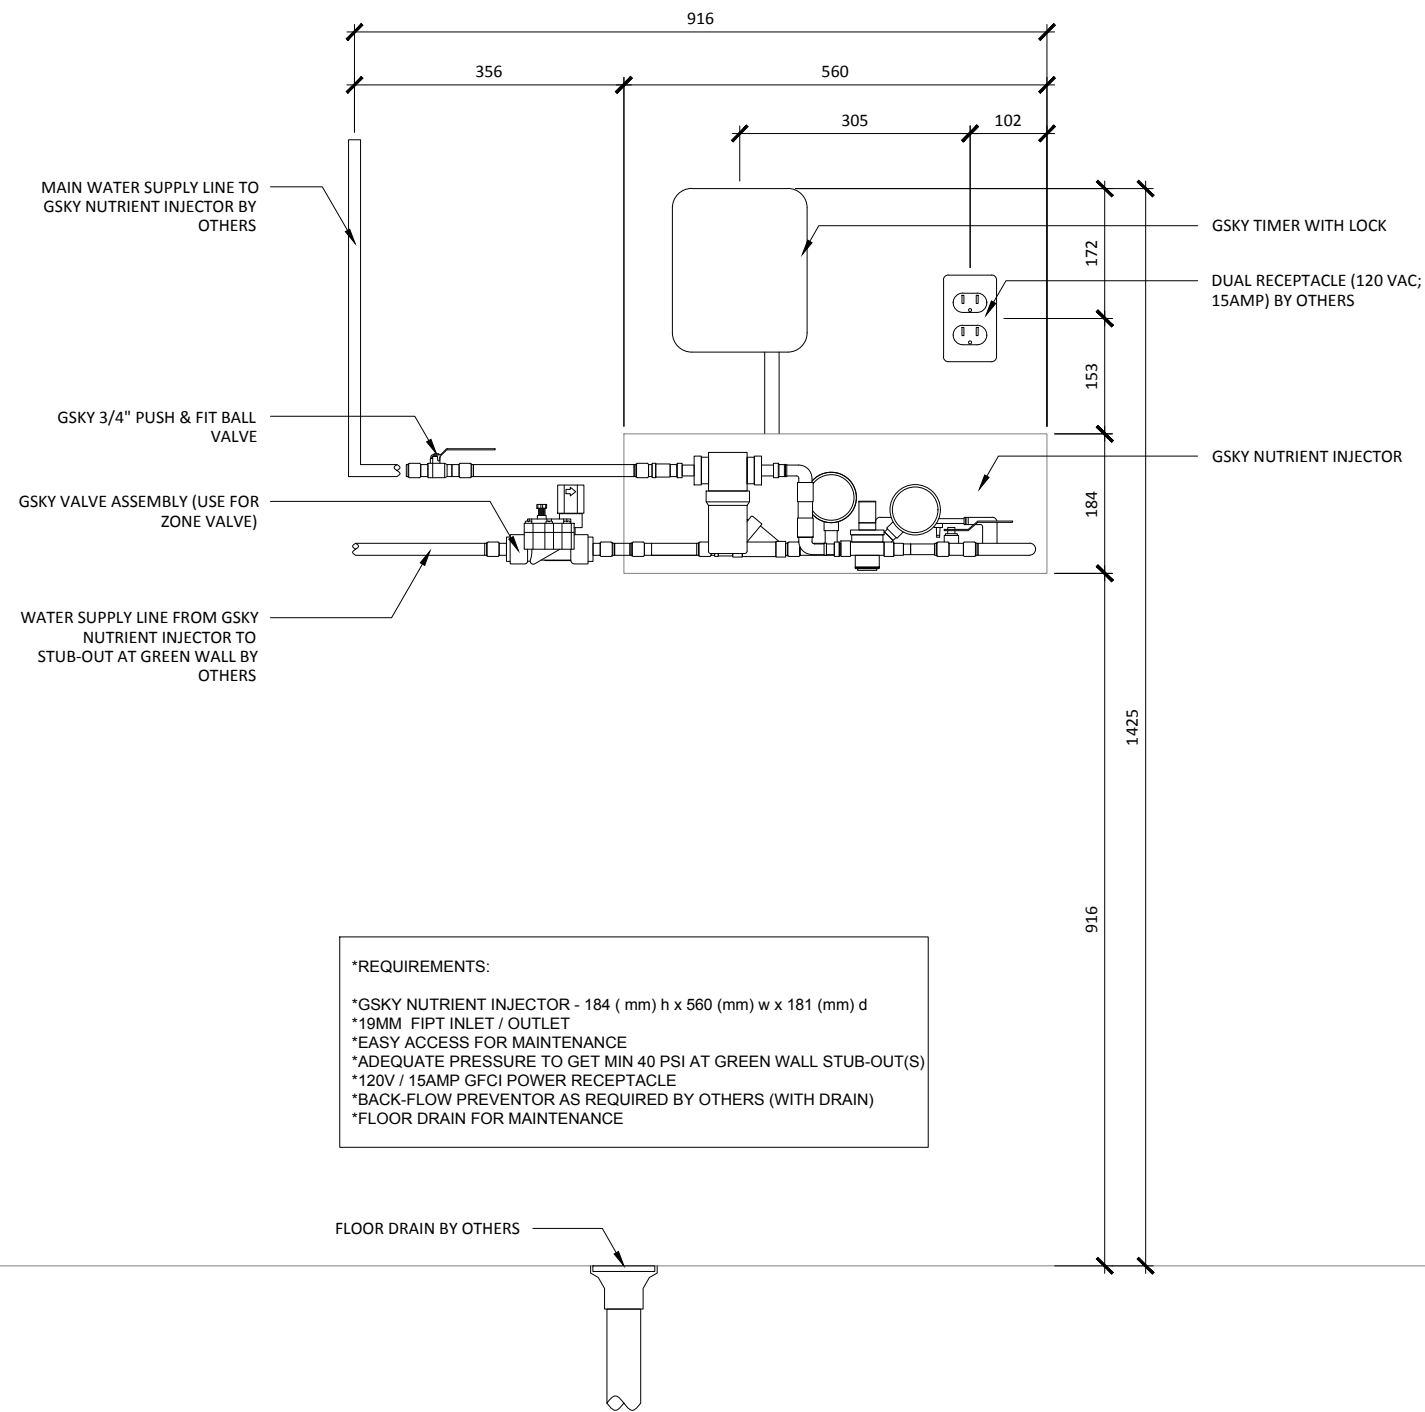

***REQUIREMENTS:**

- *GSKY NUTRIENT INJECTOR - 184 (mm) h x 560 (mm) w x 181 (mm) d
- *19MM FIPT INLET / OUTLET
- *EASY ACCESS FOR MAINTENANCE
- *ADEQUATE PRESSURE TO GET MIN 40 PSI AT GREEN WALL STUB-OUT(S)
- *120V / 15AMP GFCI POWER RECEPTACLE
- *BACK-FLOW PREVENTOR AS REQUIRED BY OTHERS (WITH DRAIN)
- *FLOOR DRAIN FOR MAINTENANCE

1 SINGLE ZONE ELEVATION
SCALE 1:10

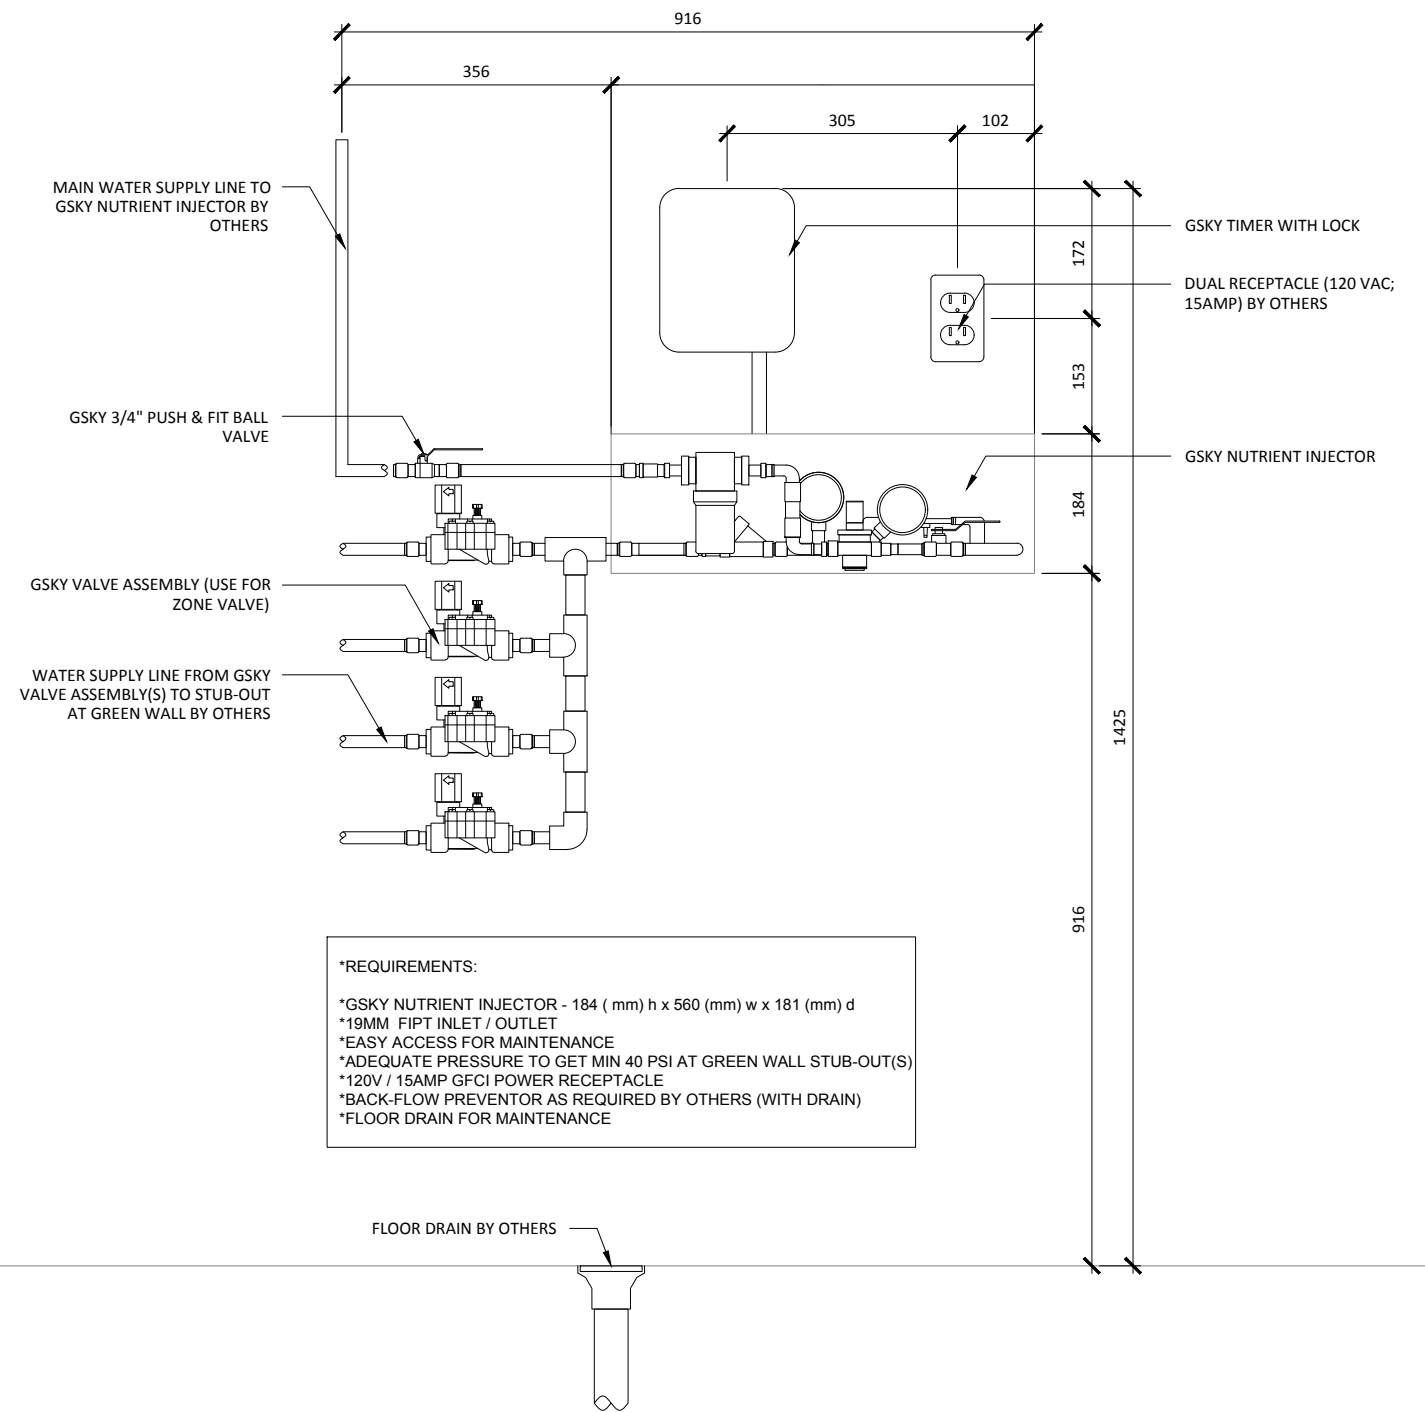

***REQUIREMENTS:**

- *GSKY NUTRIENT INJECTOR - 184 (mm) h x 560 (mm) w x 181 (mm) d
- *19MM FIPT INLET / OUTLET
- *EASY ACCESS FOR MAINTENANCE
- *ADEQUATE PRESSURE TO GET MIN 40 PSI AT GREEN WALL STUB-OUT(S)
- *120V / 15AMP GFCI POWER RECEPTACLE
- *BACK-FLOW PREVENTOR AS REQUIRED BY OTHERS (WITH DRAIN)
- *FLOOR DRAIN FOR MAINTENANCE


2 MULTI-ZONE ELEVATION
SCALE 1:10



VERSA WALL®


VTR-7N IRRIGATION SYSTEM

VER. 1.1 297x420 mm (A3)

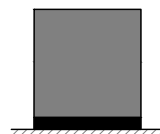

TO FLOOR

Weight is 10lbs/ft² 50kg/m²

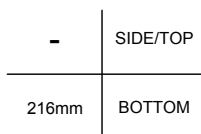

TRIM

NOTE: pipes and edges of trays will be exposed unless recessed or covered




ICU BELOW WALL

For 50 ft² / 5 m² to 5000 ft² / 500 m²
Min width 50 3/4" / 129cm

SERVICE			
MANUAL	N/A	N/A	N/A
AUTOMATED	At Wall	At Wall	At Wall

IRRIGATION

It is recommended to install a drain whenever possible. Require GSKY's consultation for > 35' / 10.5 m height wall.

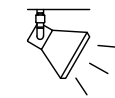

LIGHTING

LED or Metal Halide Lights recommended


Duration
10-12 hrs/day
Color Temp
4000-4500K
Intensity
150fc / 1500 lux
(Even Flood)

< 2400	OK		
< 4000	OK	OK	
> 4000		OK	OK

MAINT. ACCESS

Walls over 40' / 12m need additional considerations. See GSKY maintenance manual.

GV2.1

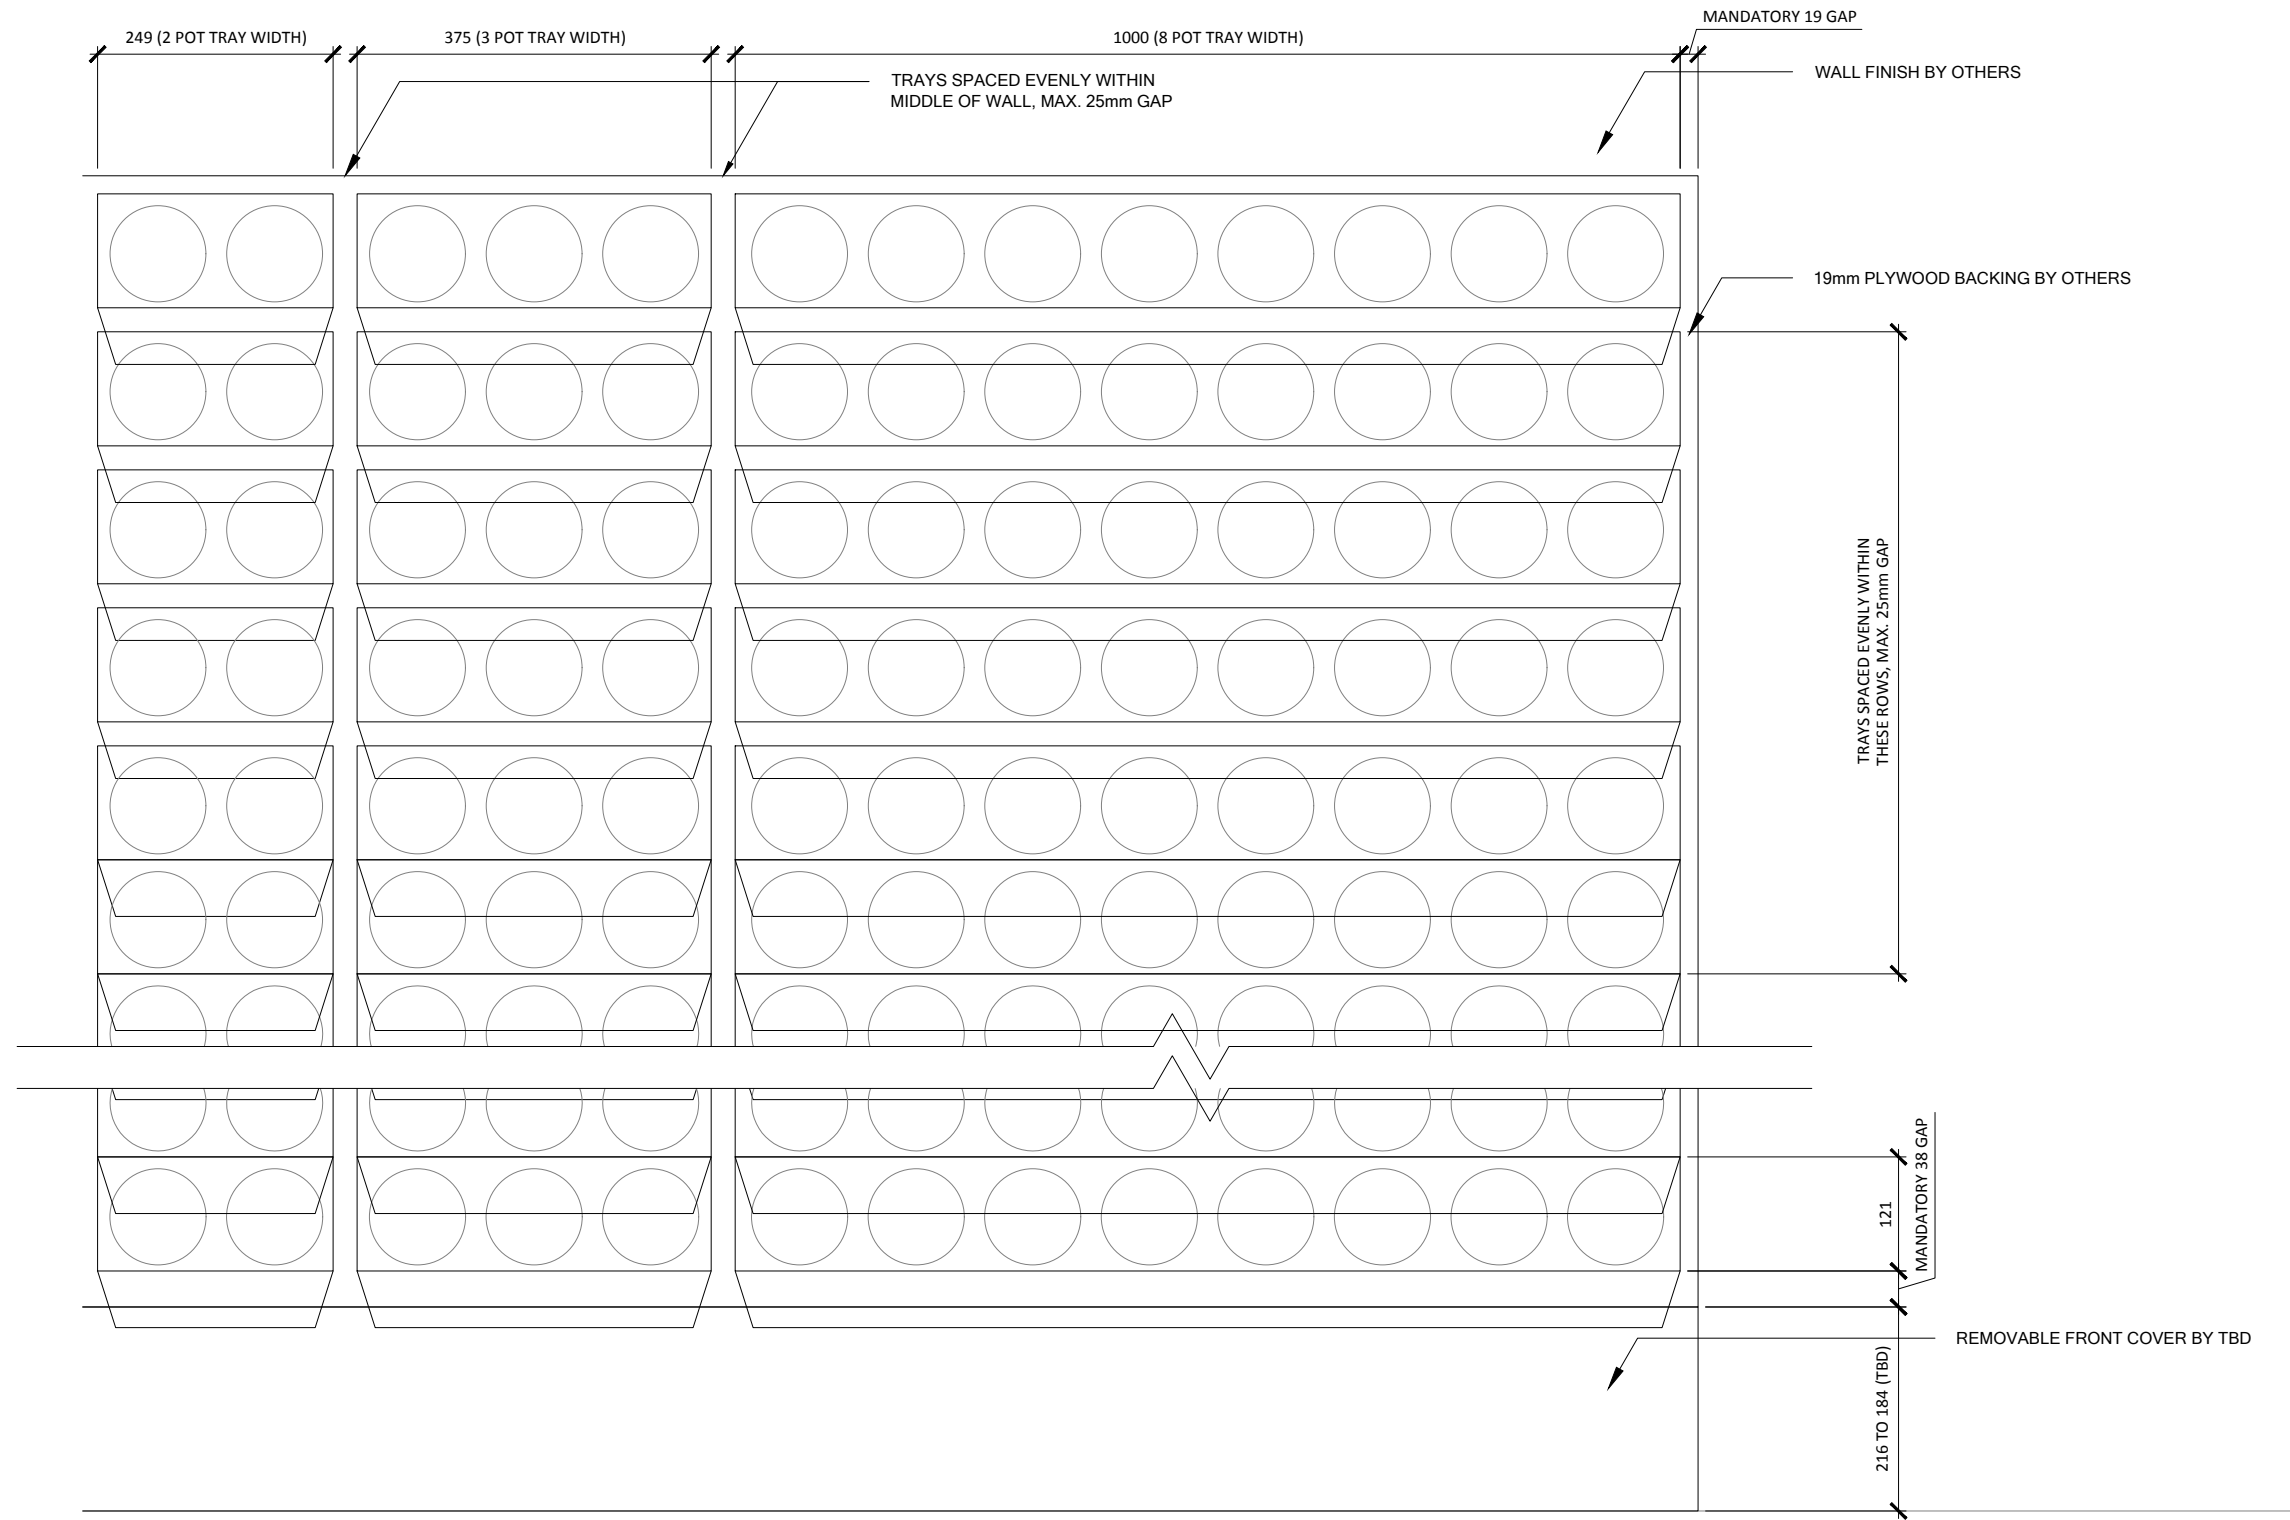

1 TRAY LAYOUT
SCALE: 1:8




VERSA WALL®

VTR-7N TRAY LAYOUT


VER. 1.1

297x420 mm (A3)

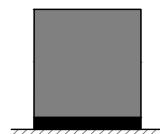

TO FLOOR

Weight is 10lbs/ft² 50kg/m²

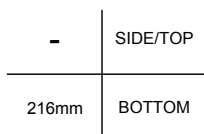

TRIM

NOTE: pipes and edges of trays will be exposed unless recessed or covered




ICU BELOW WALL

For 50 ft² / 5 m² to 5000 ft² / 500 m²
Min width 50 3/4" / 129cm

SERVICE			
MANUAL	N/A	N/A	N/A
AUTOMATED	At Wall	At Wall	At Wall

IRRIGATION

It is recommended to install a drain whenever possible. Require GSKy's consultation for > 35' / 10.5 m height wall.

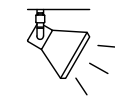

LIGHTING

LED or Metal Halide Lights recommended


Duration
10-12 hrs/day
Color Temp
4000-4500K
Intensity
150fc / 1500 lux
(Even Flood)

< 2400	OK			
< 4000	OK	OK		
> 4000		OK	OK	OK


MAINT. ACCESS

Walls over 40' / 12m need additional considerations. See GSKy maintenance manual.

GV3.0

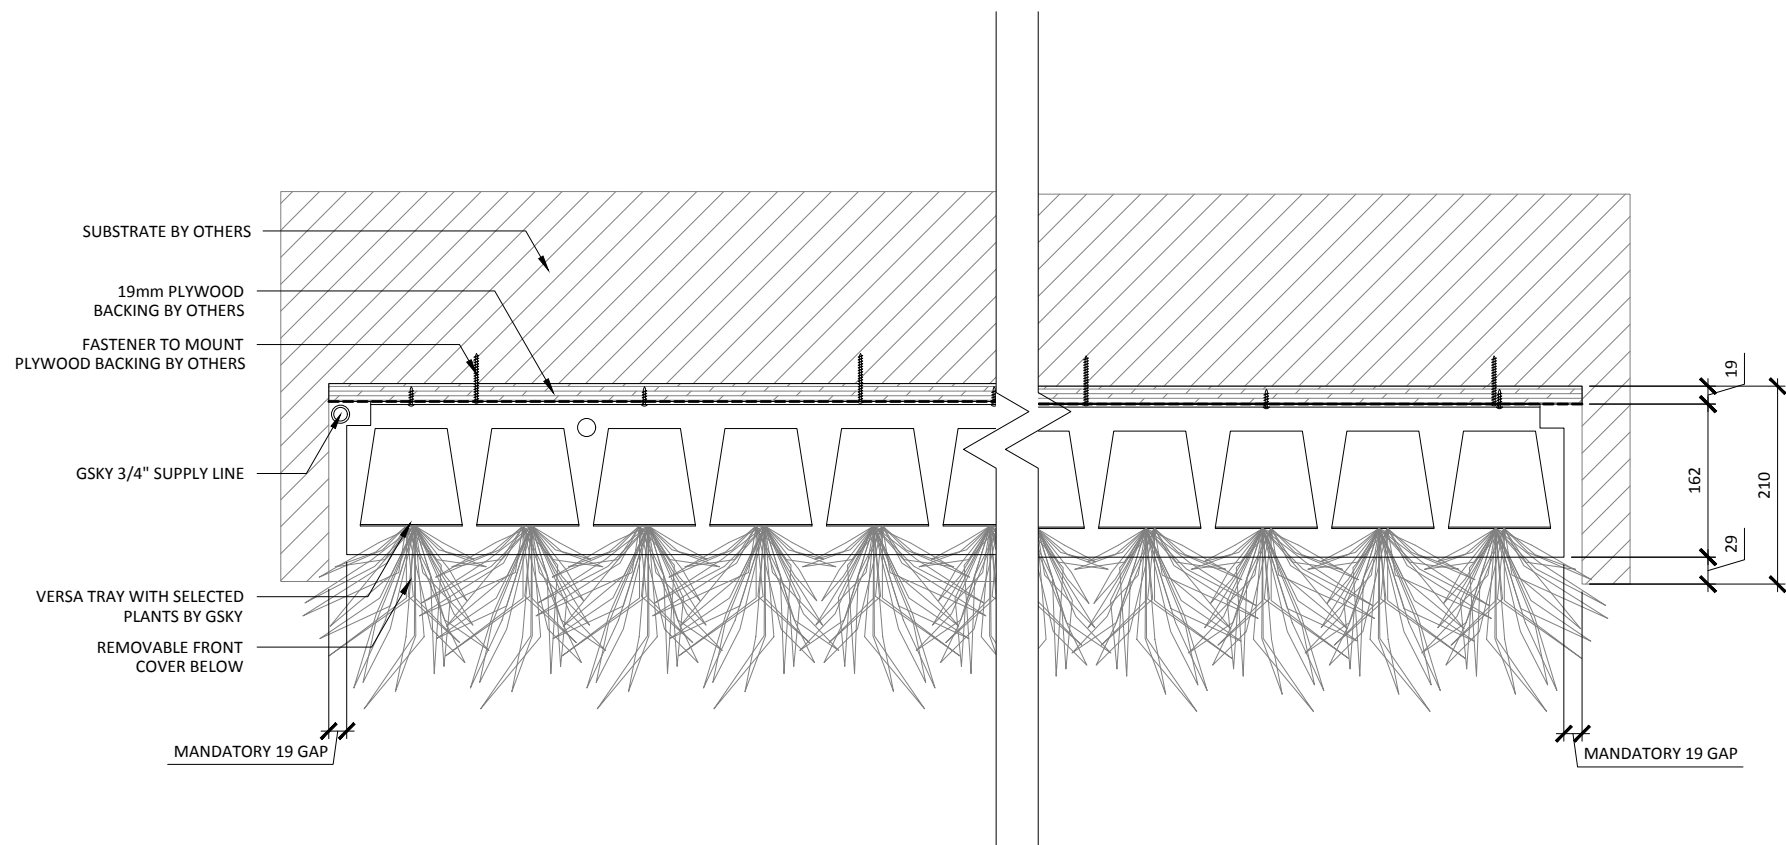

1 PLAN DETAIL
SCALE: 1:8

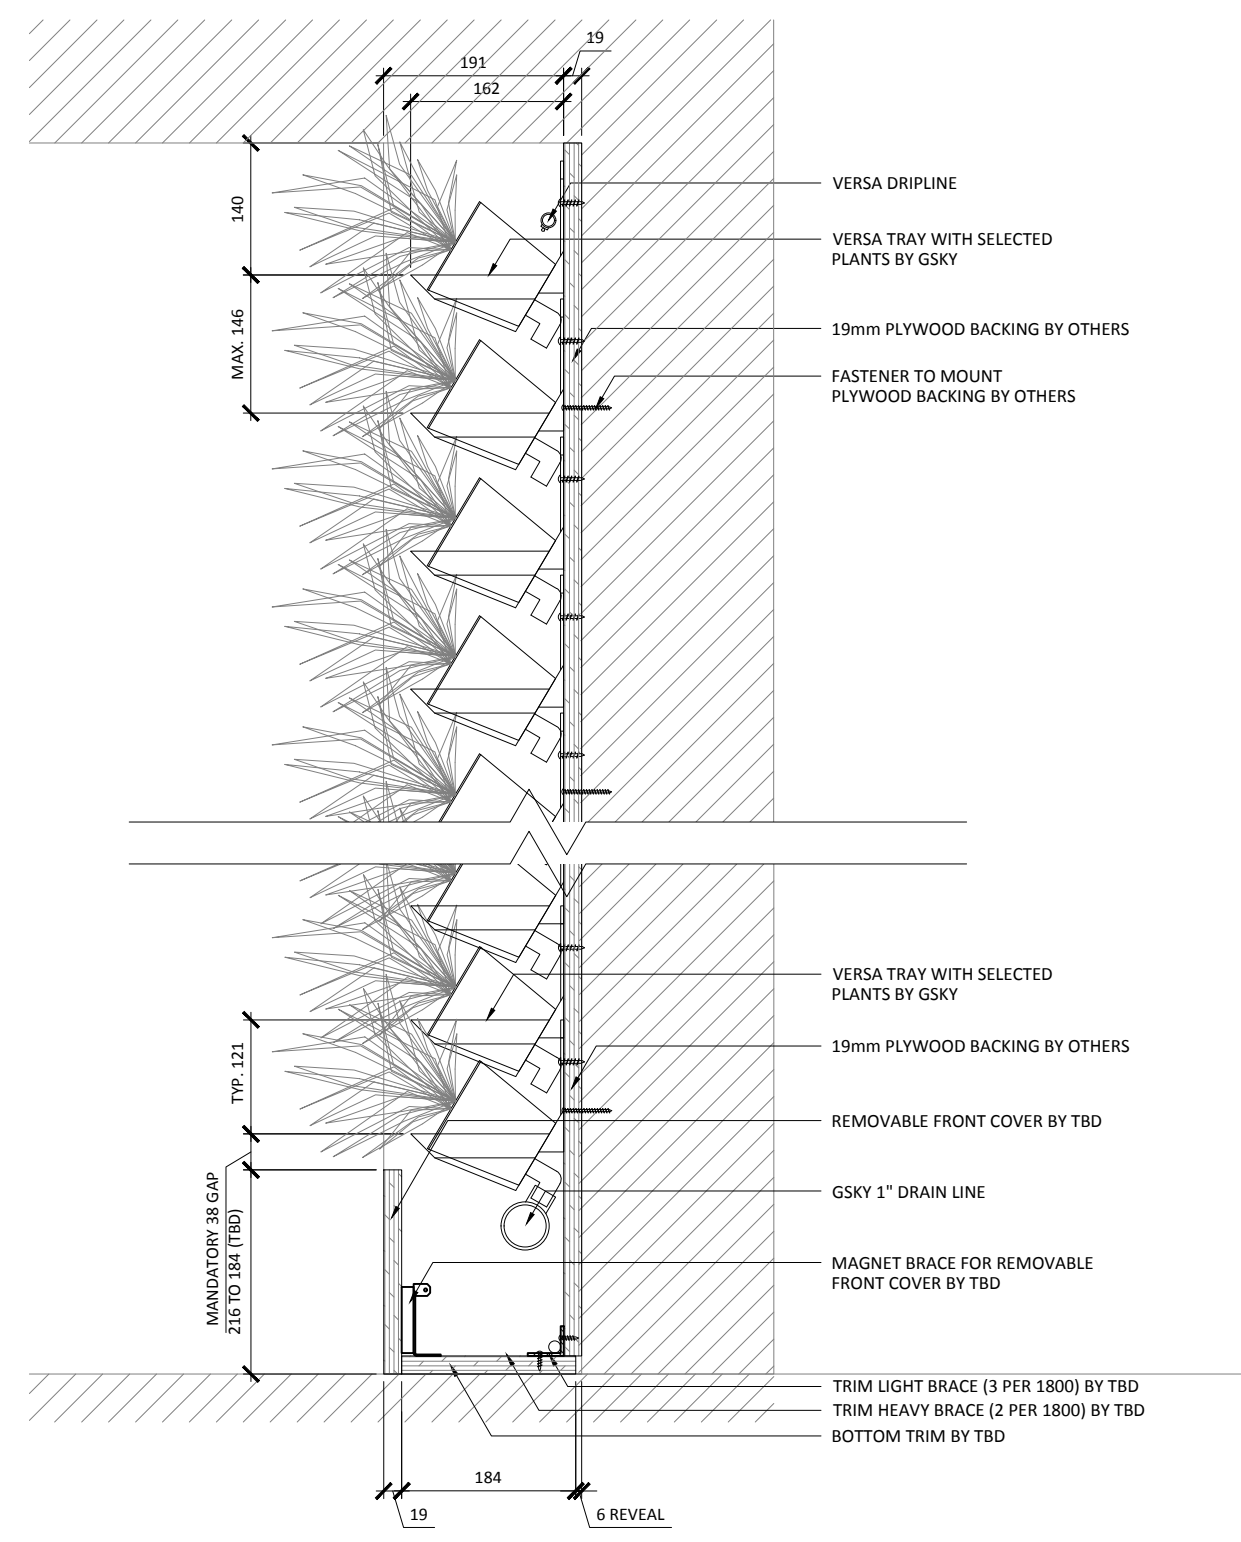

2 SECTION DETAIL
SCALE: 1:8




VERSA WALL®

VTR-7N DETAILS


VER. 1.1

297x420 mm (A3)

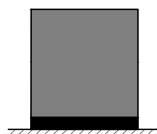

TO FLOOR

Weight is 10lbs/ft² / 50kg/m²

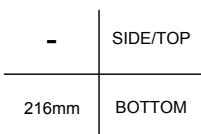

TRIM

NOTE: pipes and edges of trays will be exposed unless recessed or covered



ICU BELOW WALL

For 50 ft² / 5 m² to 5000 ft² / 500 m²
Min width 50 3/4" / 129cm

SERVICE			
MANUAL	N/A	N/A	N/A
AUTOMATED	At Wall	At Wall	At Wall

IRRIGATION

It is recommended to install a drain whenever possible. Require GSKy's consultation for > 35' / 10.5 m height wall.



LIGHTING

LED or Metal Halide Lights recommended

Duration
10-12 hrs/day
Color Temp
4000-4500K
Intensity
150fc / 1500 lux
(Even Flood)

< 2400	OK			
< 4000	OK	OK		
> 4000		OK	OK	OK

MAINT. ACCESS

Walls over 40' / 12m need additional considerations. See GSKy maintenance manual.

GV3.1