




VERSA WALL[®]
 TO THE FLOOR / REMOTE TANKS
 VTT-72

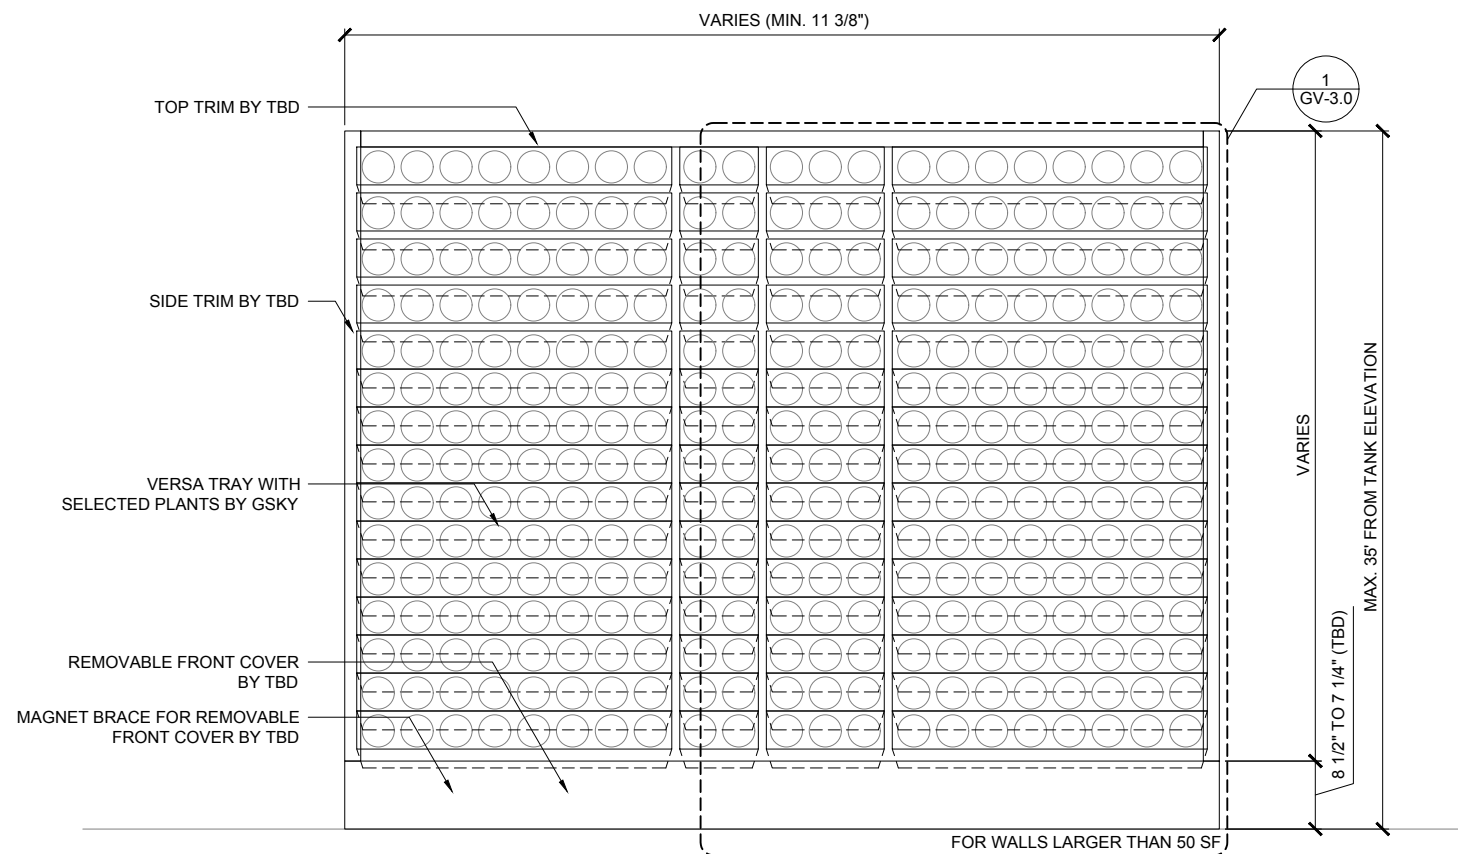


1 ELEVATION
SCALE 1/2" = 1'-0"

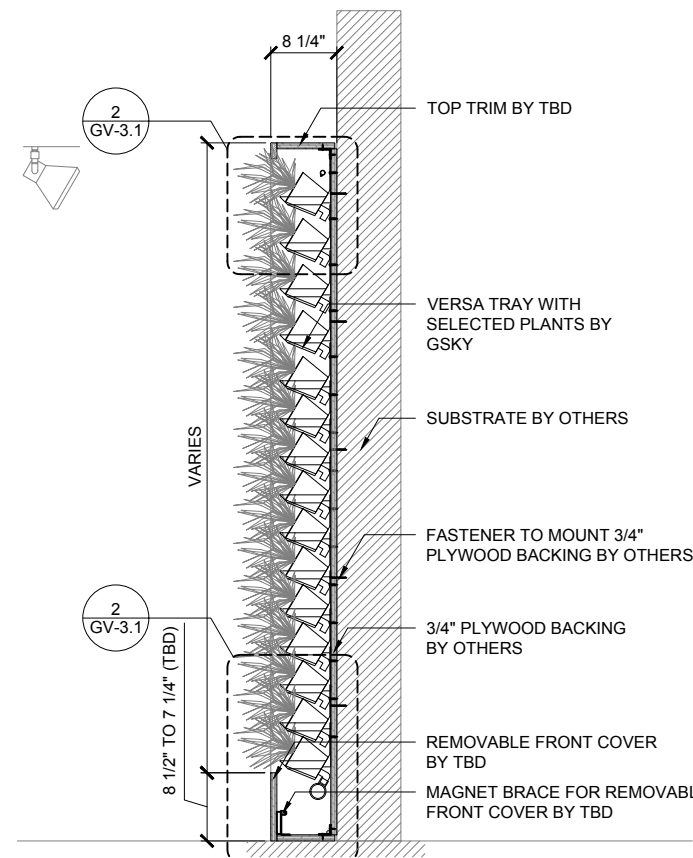

3 SECTION
SCALE 1/2" = 1'-0"

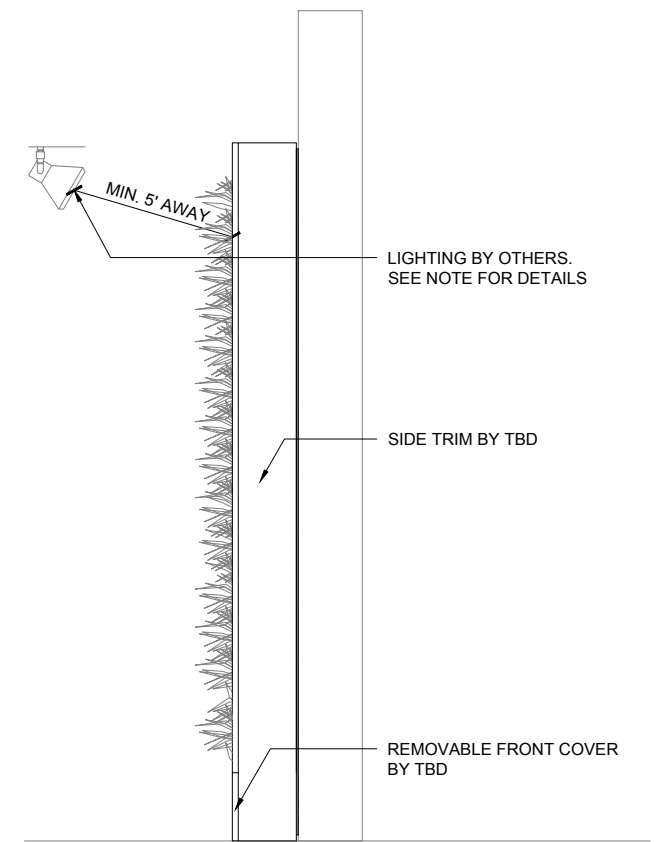

4 SIDE
SCALE 1/2" = 1'-0"

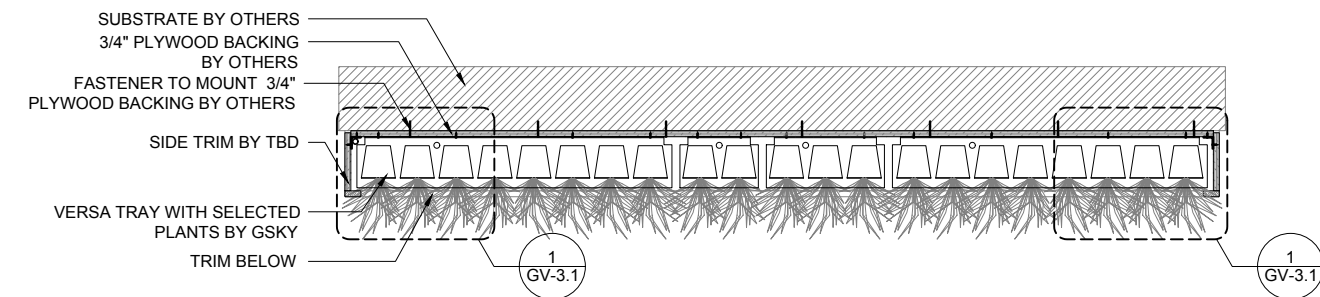


2 PLAN
SCALE 1/2" = 1'-0"



VERSA WALL®

VTT-72 GENERAL OVERVIEW


VER. 1.1 11x17" (A3)

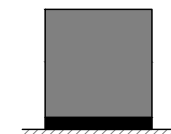

TO FLOOR
Weight is 10lbs/ft² 50kg/m²

2"	SIDE/TOP
8 1/2"	BOTTOM

TRIM
Pre-finished or unfinished
See gsky.com for details.

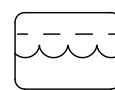

REMOTE TANKS
For 50 ft² / 5 m² to any size
Min width 11 1/4" / 29cm

SERVICE			
MANUAL	In Building	In Building	Optional
AUTOMATED	At Tanks	At Tanks	Optional

IRRIGATION
It is recommended to install a drain whenever possible. Pump distance to the top of the wall must be < 35' / 10.5 m. Tanks must be installed at a lower elevation than the wall.





LIGHTING
LED or Metal Halide Lights recommended

Duration
10-12 hrs/day
Color Temp
4000-4500K
Intensity
150fc / 1500 lux
(Even Flood)


< 8'	OK			
< 13'	OK	OK		
> 13'		OK	OK	OK

MAINT. ACCESS
Walls over 40' / 12m need additional considerations. See GSKy maintenance manual.

GV1.0

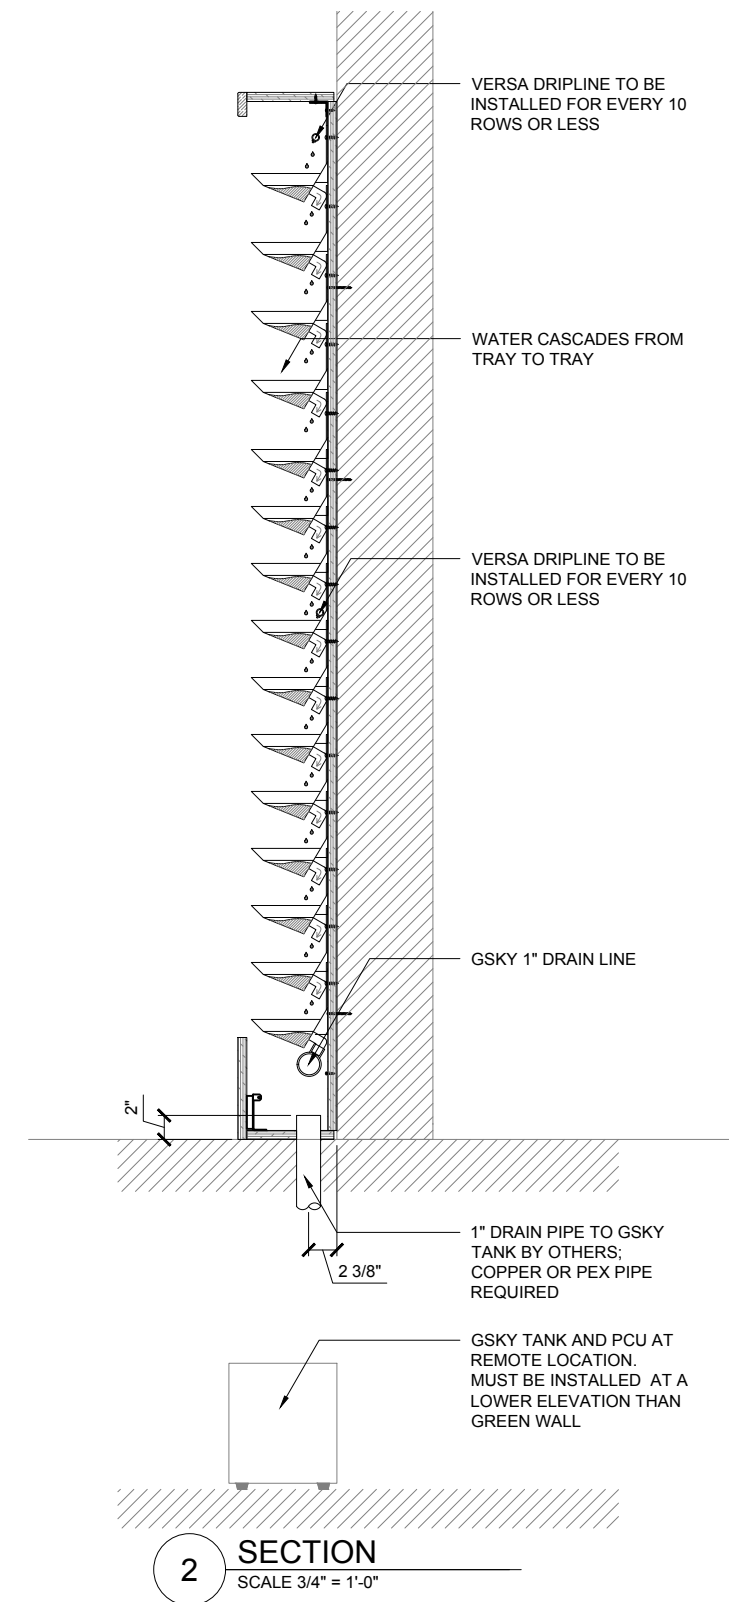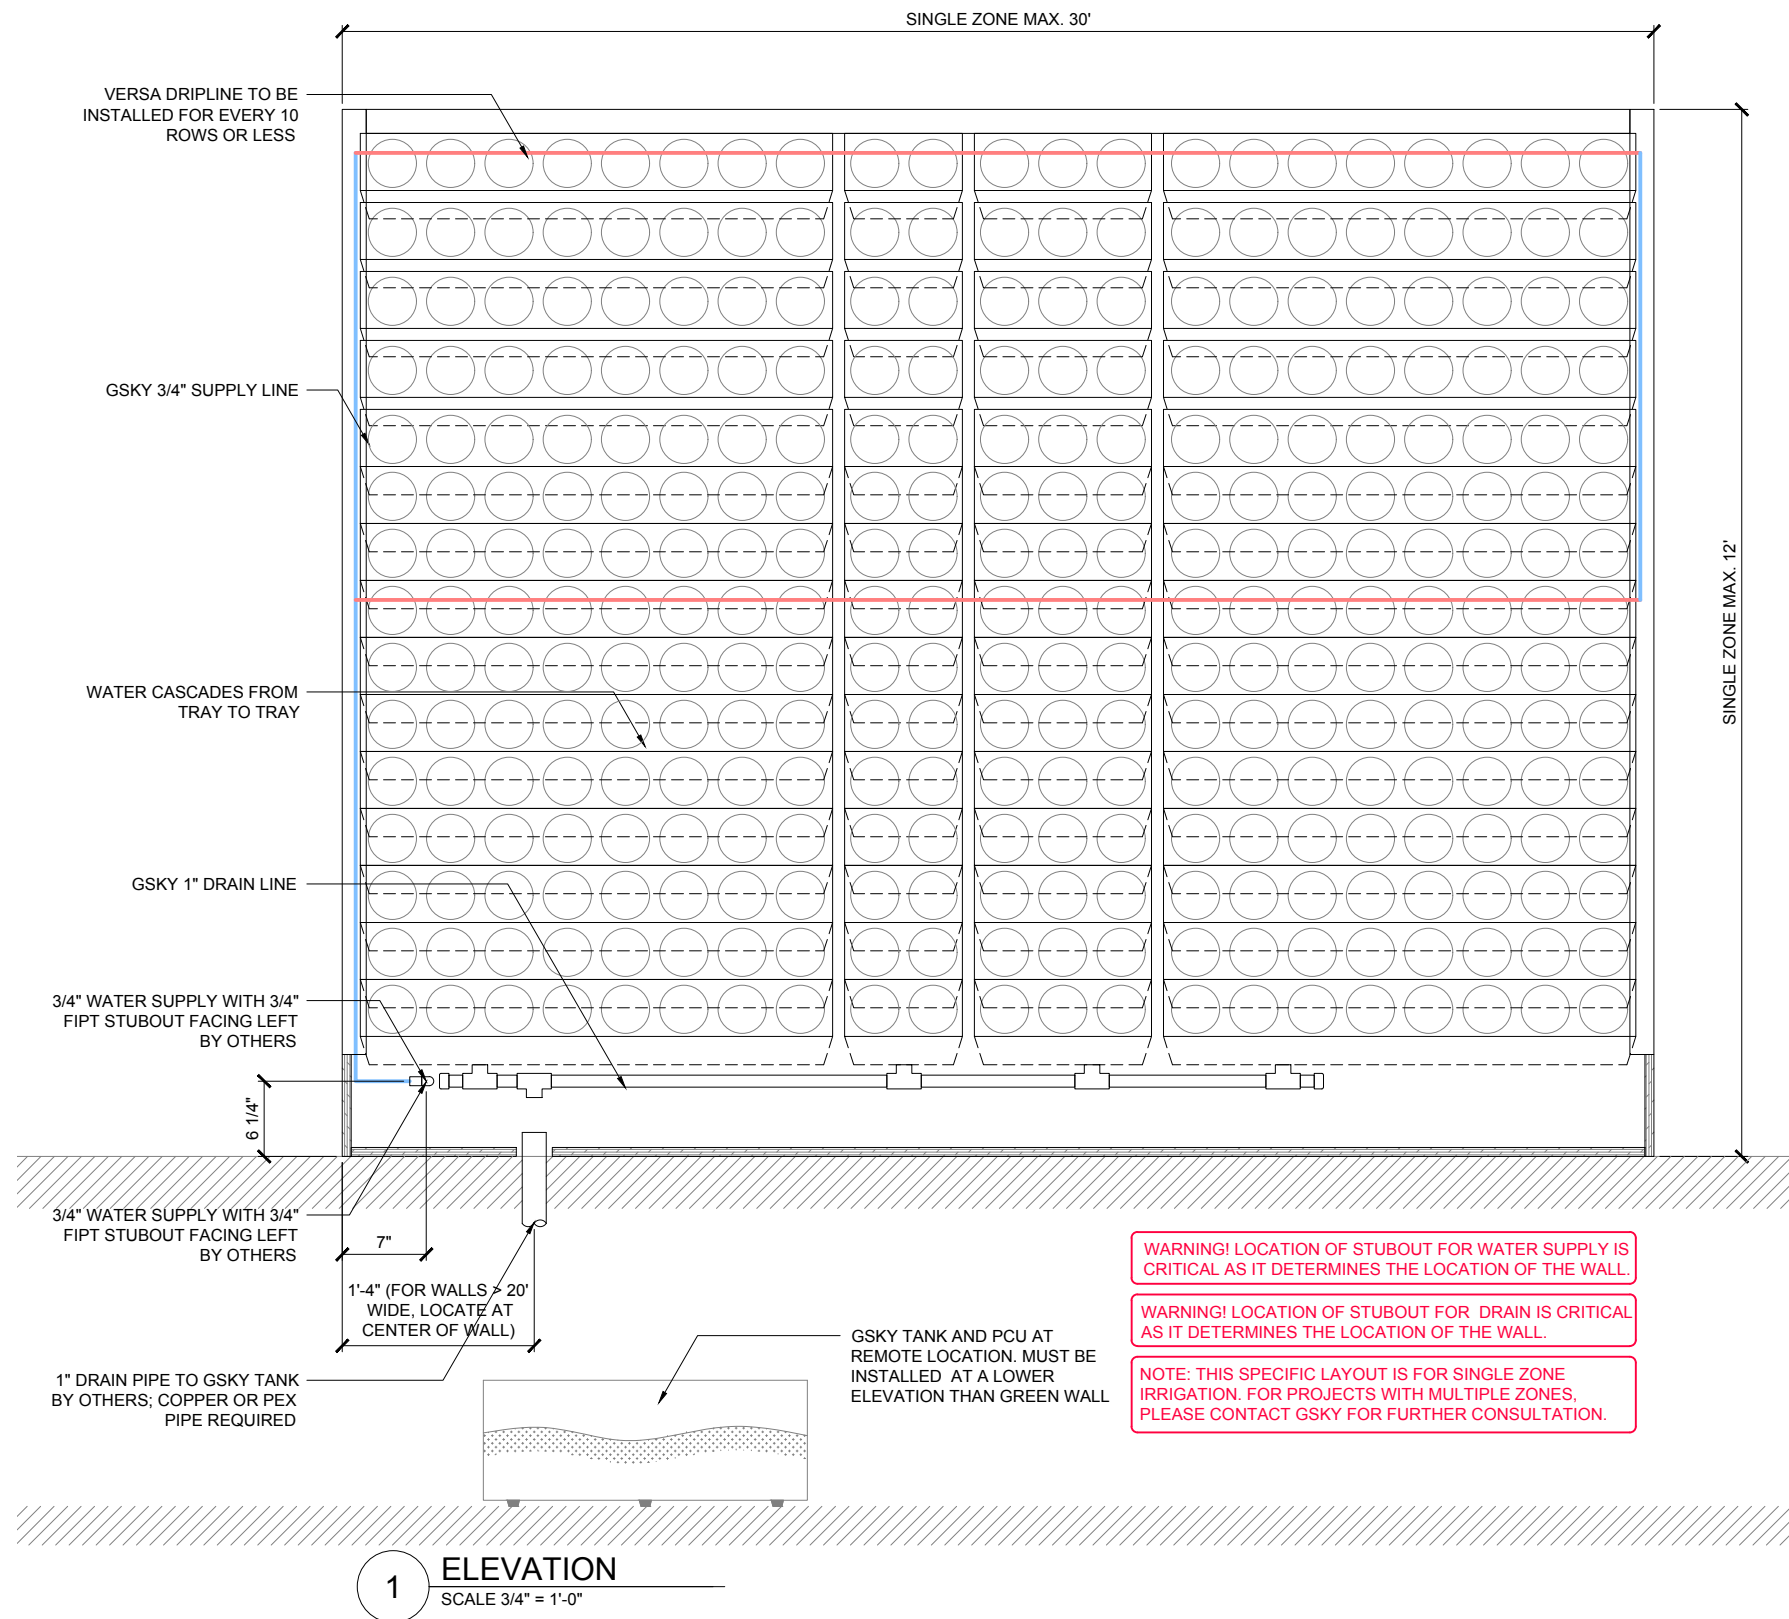


VERSA WALL[®]
VTT-72 IRRIGATION OVERVIEW
VER. 1.1 11x17" (A3)

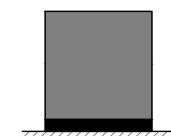

TO FLOOR
Weight is 10lbs/ft² / 50kg/m²

2" SIDE/TOP
8 1/2" BOTTOM


TRIM
Pre-finished or unfinished
See gsky.com for details.

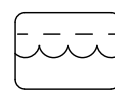

REMOTE TANKS
For 50 ft² / 5 m² to any size
Min width 11 1/2" / 29cm

SERVICE			
MANUAL	In Building	In Building	Optional
AUTOMATED	At Tanks	At Tanks	Optional

IRRIGATION
It is recommended to install a drain whenever possible. Pump distance to the top of the wall must be < 35' / 10.5 m. Tanks must be installed at a lower elevation than the wall.

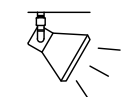


LIGHTING
LED or Metal Halide Lights recommended

Duration
10-12 hrs/day
Color Temp
4000-4500K
Intensity
150fc / 1500 lux (Even Flood)


< 8'	OK			
< 13'	OK	OK		
> 13'	OK	OK	OK	

MAINT. ACCESS
Walls over 40' / 12m need additional considerations. See GSKy maintenance manual.


GV2.0

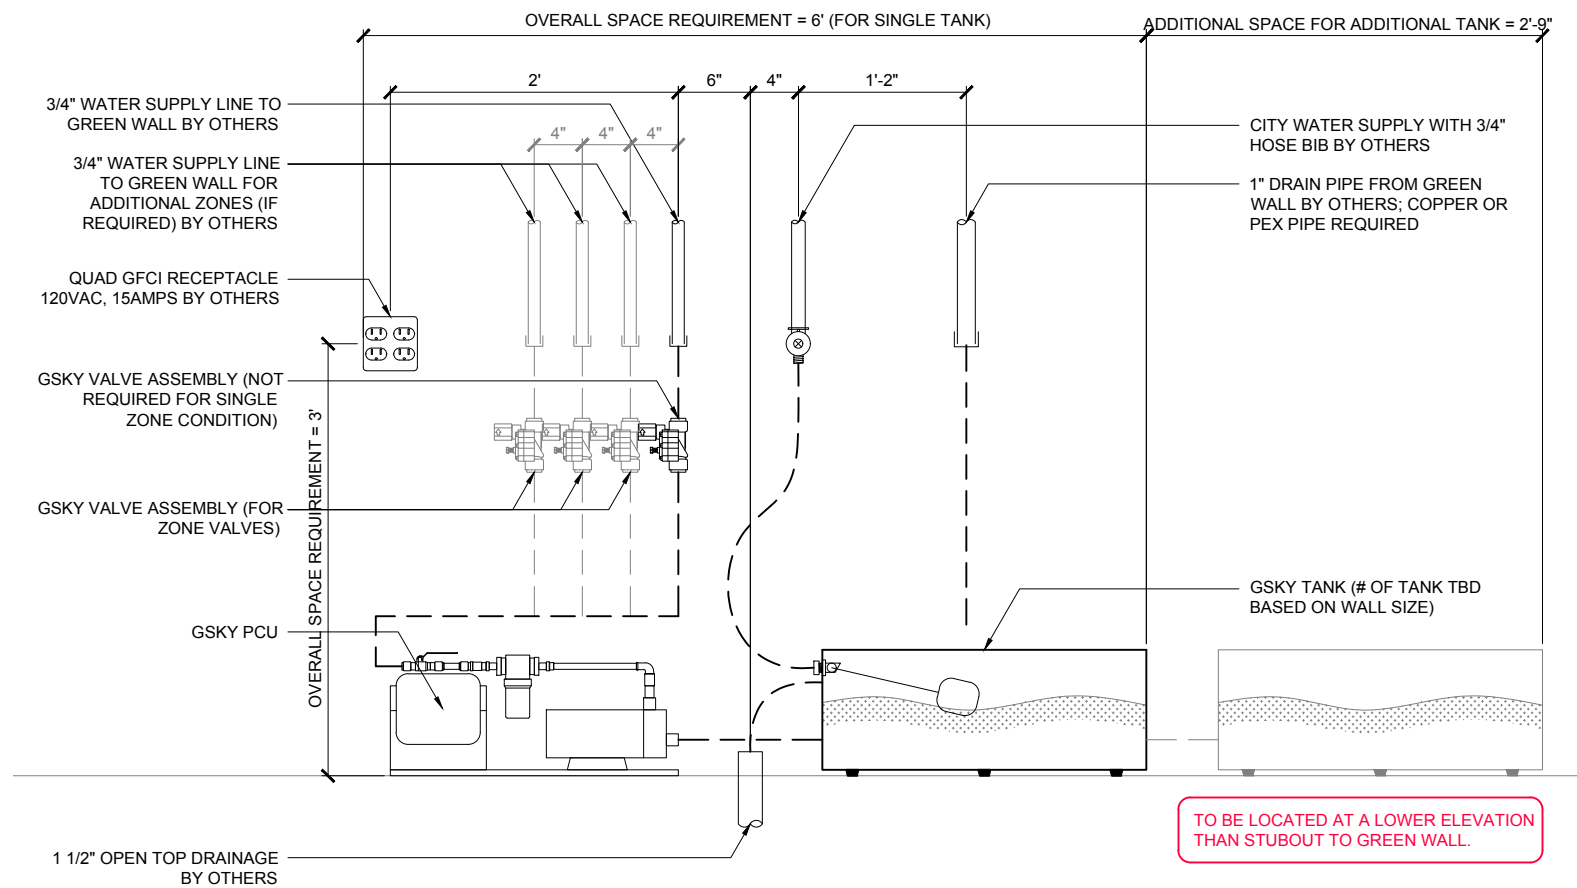


1 IRRIGATION LAYOUT - ELEVATION
SCALE 3/4" = 1'-0"

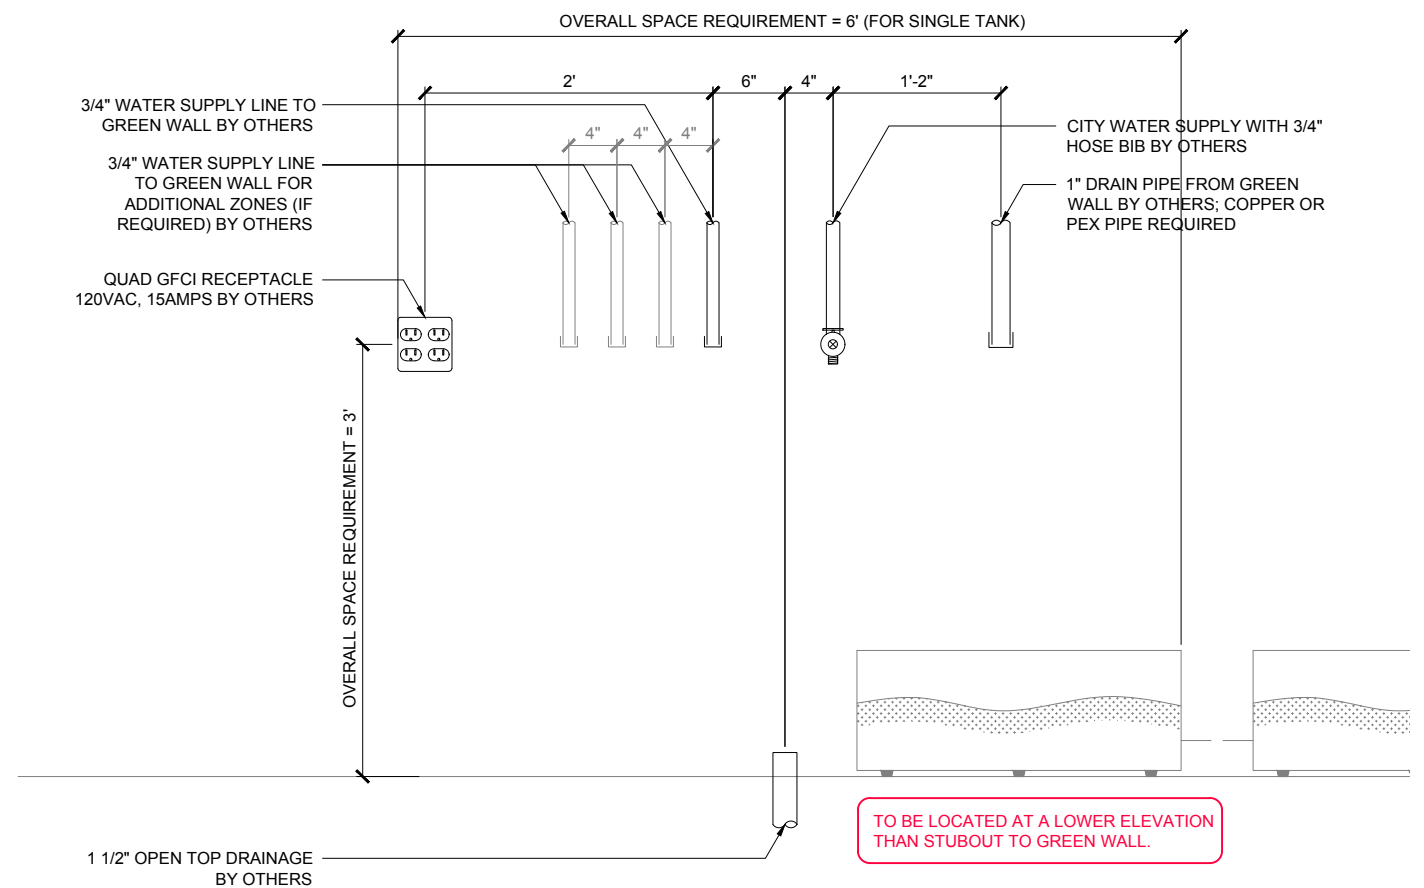

3 MECH. LAYOUT - ELEVATION
SCALE 3/4" = 1'-0"

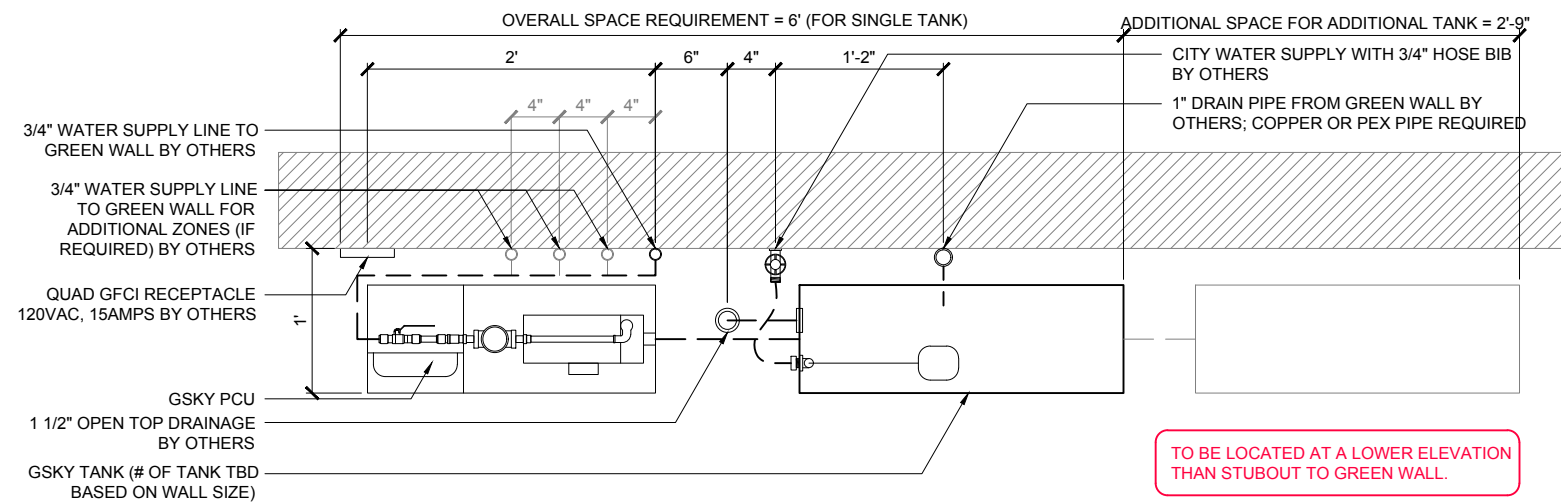


2 IRRIGATION LAYOUT - PLAN
SCALE 3/4" = 1'-0"

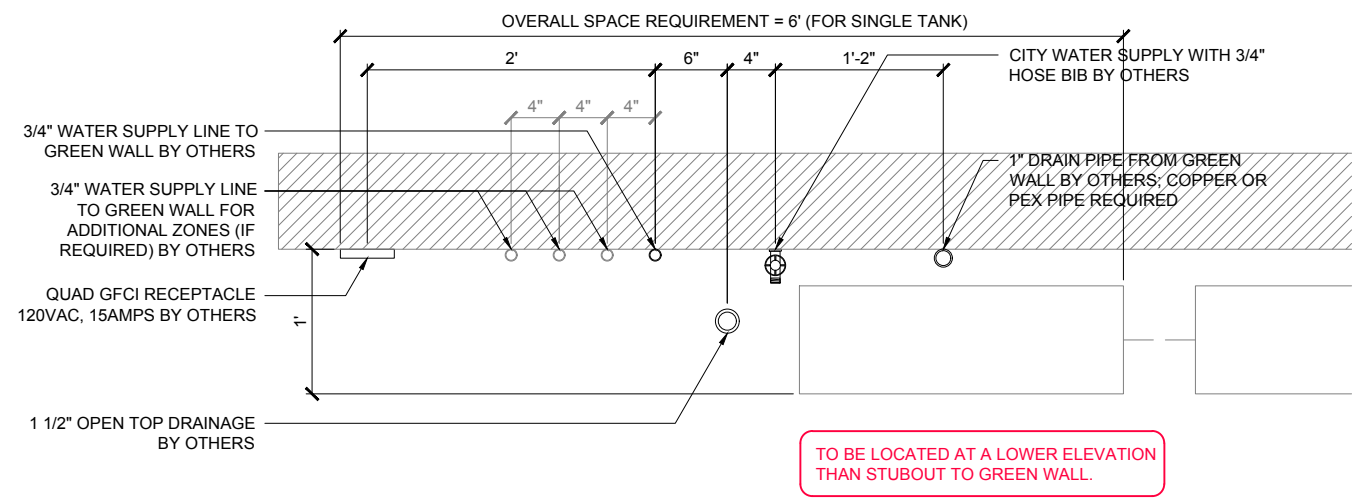

4 MECH. LAYOUT - PLAN
SCALE 3/4" = 1'-0"




VERSA WALL[®]
VTT-72 IRRIGATION SYSTEM
VER. 1.1 11x17" (A3)

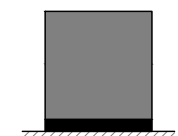

TO FLOOR
Weight is 10lbs/ft² 50kg/m²

2" SIDE/TOP
8 1/2" BOTTOM


TRIM
Pre-finished or unfinished
See gsky.com for details.

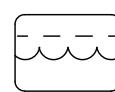

REMOTE TANKS
For 50 ft² / 5 m² to any size
Min width 11 1/4" / 29cm

SERVICE			
MANUAL	In Building	In Building	Optional
AUTOMATED	At Tanks	At Tanks	Optional

IRRIGATION
It is recommended to install a drain whenever possible. Pump distance to the top of the wall must be < 35' / 10.5 m. Tanks must be installed at a lower elevation than the wall.

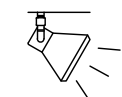


LIGHTING
LED or Metal Halide Lights recommended

Duration
10-12 hrs/day
Color Temp
4000-4500K
Intensity
150fc / 1500 lux
(Even Flood)

< 8'	OK			
< 13'	OK	OK		
> 13'	OK	OK	OK	

MAINT. ACCESS
Walls over 40' / 12m need additional considerations. See GSKy maintenance manual.

GV2.1

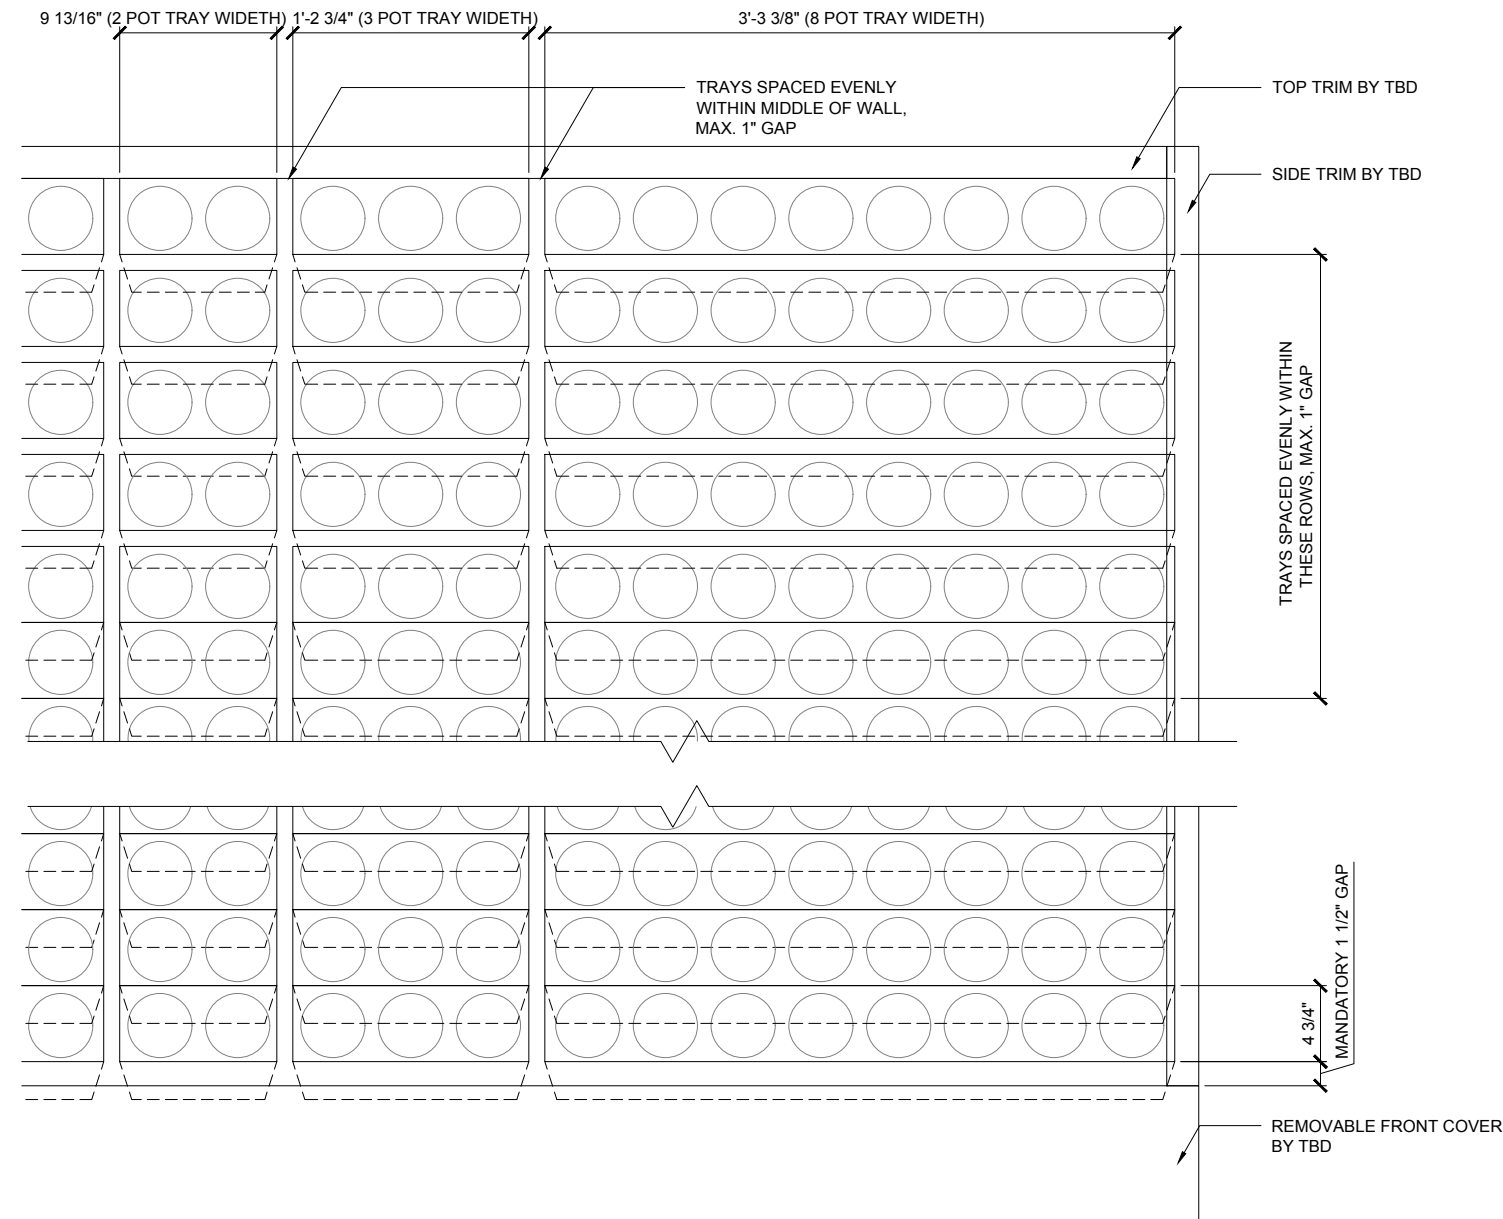

1 TRAY LAYOUT
SCALE 1" = 1'-0"




VERSA WALL®

VTT-72 TRAY LAYOUT

VER. 1.1

11x17" (A3)

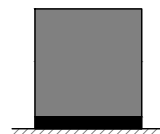


TO FLOOR

Weight is 10lbs/ft² 50kg/m²

2"	SIDE/TOP
8 1/2"	BOTTOM

TRIM

Pre-finished or unfinished
See gsky.com for details.

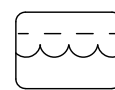

REMOTE TANKS

For 50 ft² / 5 m² to any size
Min width 11 1/2" / 29cm

SERVICE			
MANUAL	In Building	In Building	Optional
AUTOMATED	At Tanks	At Tanks	Optional

IRRIGATION

It is recommended to install a drain whenever possible. Pump distance to the top of the wall must be < 35' / 10.5 m. Tanks must be installed at a lower elevation than the wall.



LIGHTING

LED or Metal Halide Lights recommended


Duration
10-12 hrs/day
Color Temp
4000-4500K
Intensity
150fc / 1500 lux
(Even Flood)

< 8'	OK			
< 13'	OK	OK		
> 13'		OK	OK	OK


MAINT. ACCESS

Walls over 40' / 12m need additional considerations. See GSKy maintenance manual.

GV3.0

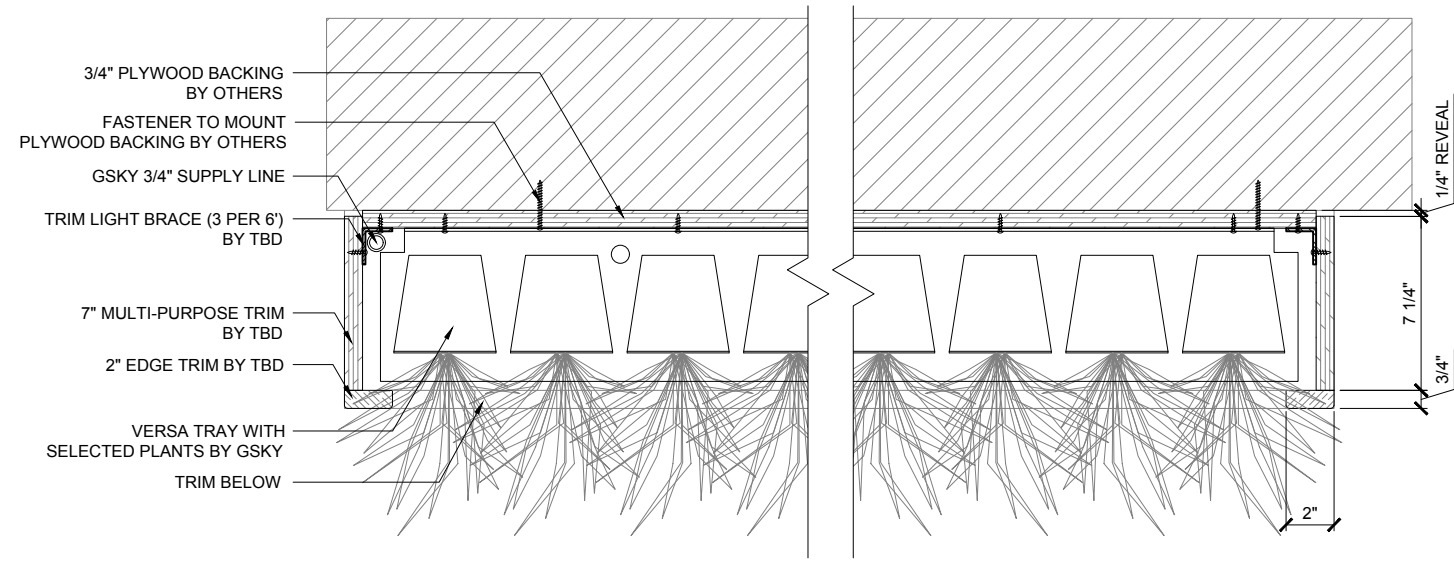

1 PLAN
SCALE 1 1/2" = 1'-0"

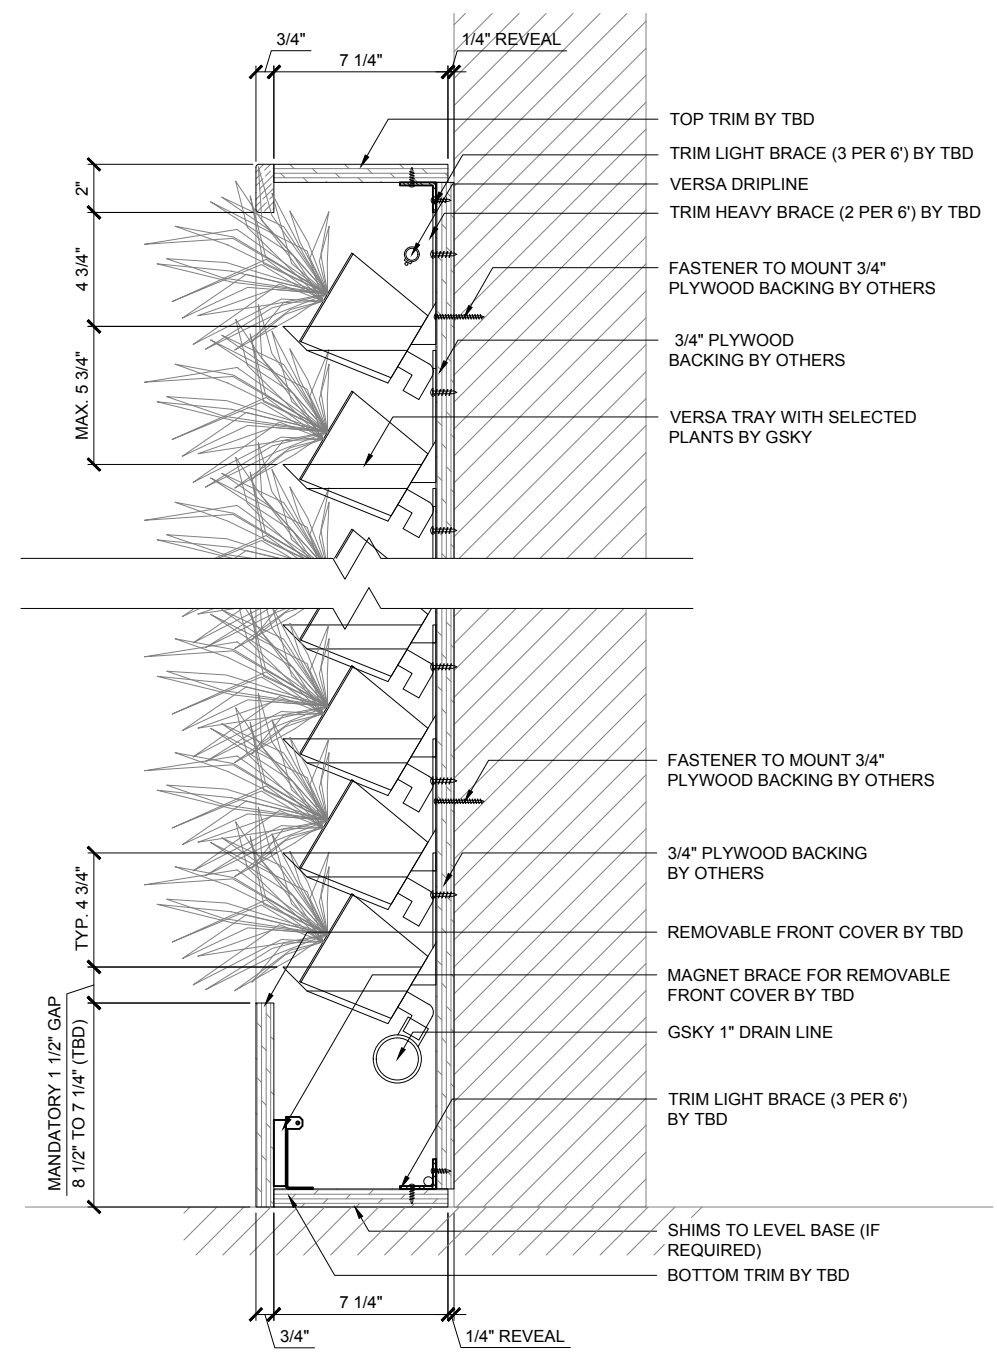


2 SECTION
SCALE 1 1/2" = 1'-0"



VERSA WALL®

VTT-72 DETAILS


VER. 1.1 11x17" (A3)

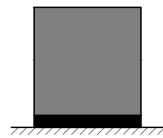

TO FLOOR
Weight is 10lbs/ft² 50kg/m²

2"	SIDE/TOP
8 1/2"	BOTTOM


TRIM
Pre-finished or unfinished
See gsky.com for details.

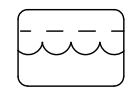

REMOTE TANKS
For 50 ft² / 5 m² to any size
Min width 11 1/2" / 29cm

SERVICE			
MANUAL	In Building	In Building	Optional
AUTOMATED	At Tanks	At Tanks	Optional

IRRIGATION
It is recommended to install a drain whenever possible. Pump distance to the top of the wall must be < 35' / 10.5 m. Tanks must be installed at a lower elevation than the wall.

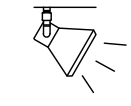

LIGHTING
LED or Metal Halide Lights recommended

Duration	10-12 hrs/day
Color Temp	4000-4500K
Intensity	150fc / 1500 lux (Even Flood)

< 8'	OK		
< 13'	OK	OK	
> 13'		OK	OK

MAINT. ACCESS
Walls over 40' / 12m need additional considerations. See GSKy maintenance manual.

GV3.1