

VERSA DRIPLINE

REMOVABLE FRONT COVER BY TBD

BOTTOM TRIM BY TBD


MAGNET BRACE FOR REMOVABLE FRONT COVER BY TBD

GSKY TANK


GSKY PCU




**VERSA WALL**®  
 TO THE FLOOR / REMOTE TANKS  
 VTT-7N

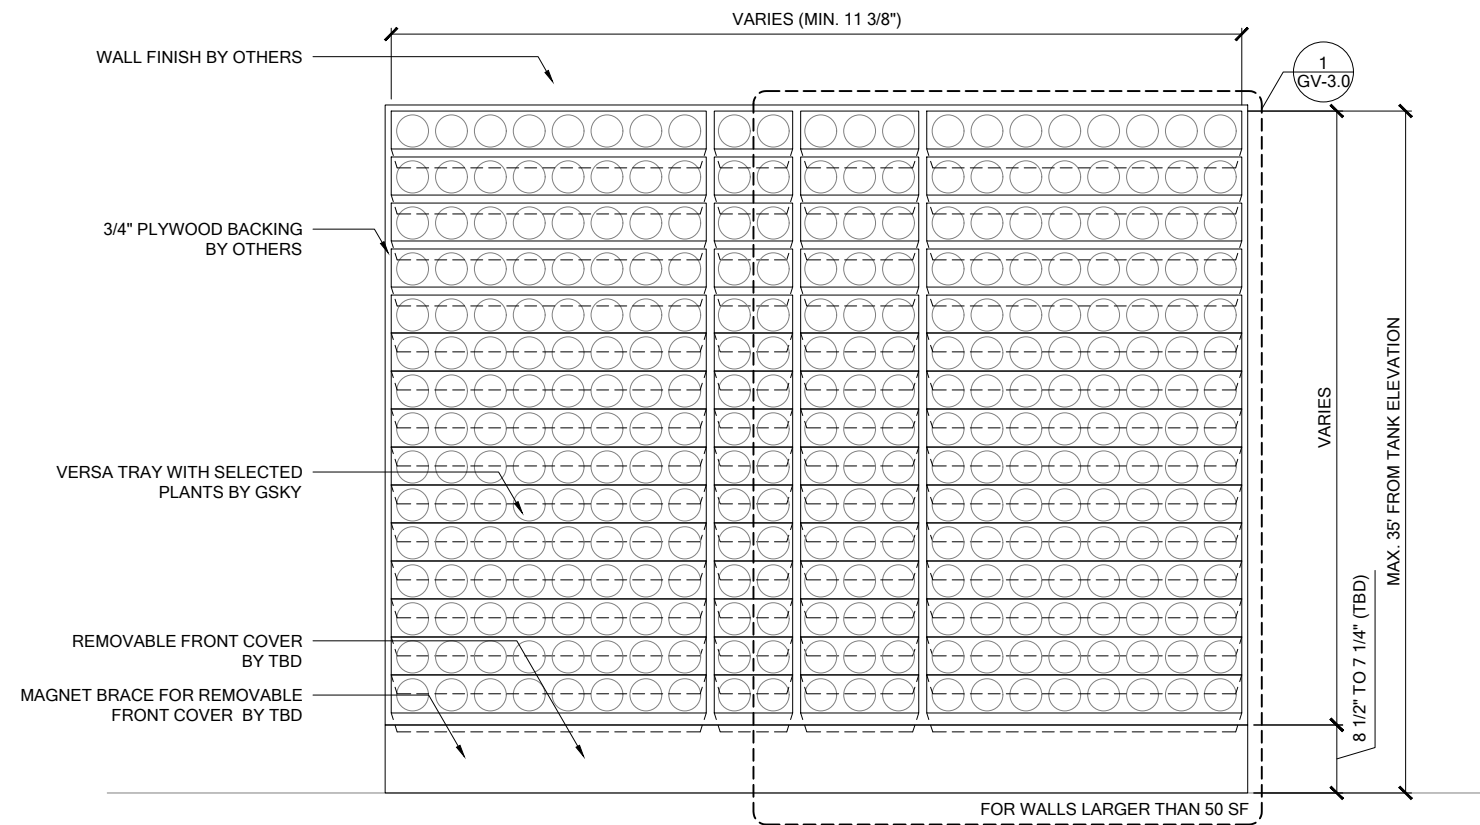

**1 ELEVATION**  
SCALE 1/2" = 1'-0"

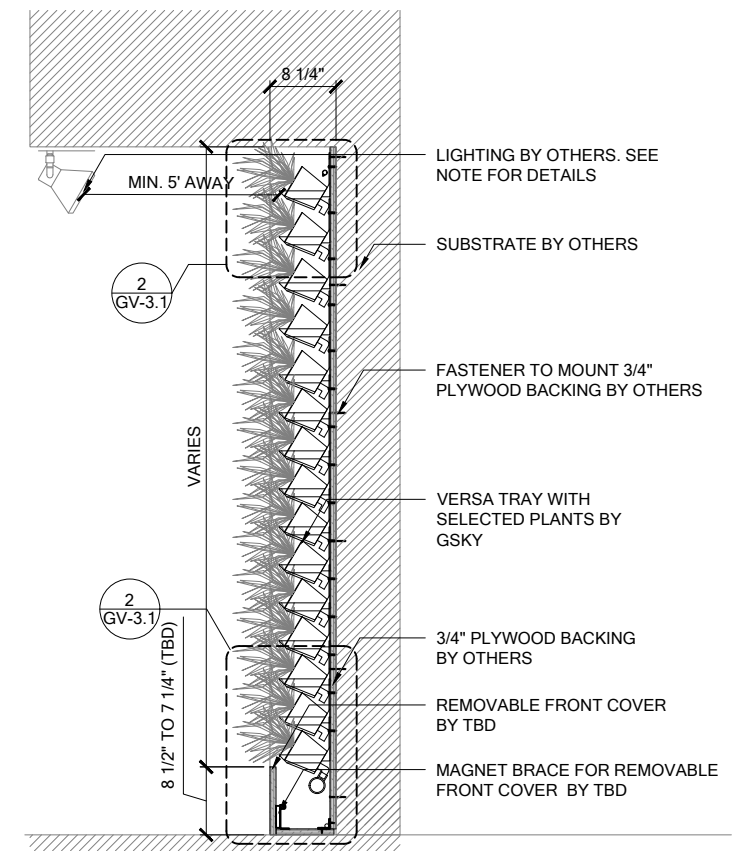

**3 SECTION**  
SCALE 1/2" = 1'-0"

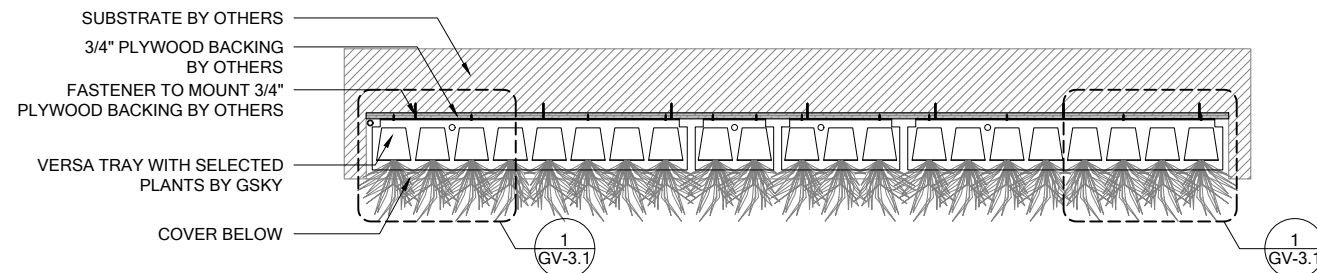

**2 PLAN**  
SCALE 1/2" = 1'-0"




# VERSA WALL®

VTT-7N GENERAL OVERVIEW


VER. 1.1

11x17" (A3)

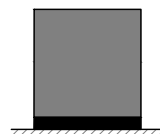


**ABOVE FLOOR**

Weight is 10lbs/ft² 50kg/m²

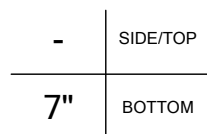

**TRIM**

NOTE: pipes and edges of trays will be exposed unless recessed or covered.

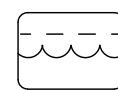


**REMOTE TANKS**

For 50 ft² / 5 m² to any size  
Min width 11 1/2" / 29cm

SERVICE			
MANUAL	In Building	In Building	Optional
AUTOMATED	At Tank	At Tank	Optional

**IRRIGATION**

It is recommended to install a drain whenever possible. Pump distance to the top of the wall must be < 35' / 10.5 m. Tanks must be installed at a lower elevation than the wall.

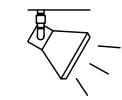

**LIGHTING**

LED or Metal Halide Lights recommended



Duration  
10-12 hrs/day  
Color Temp  
4000-4500K  
Intensity  
150fc / 1500 lux  
(Even Flood)

< 8'	OK			
< 13'	OK	OK		
> 13'		OK	OK	OK

**MAINT. ACCESS**

Walls over 40' / 12m need additional considerations. See GSKy maintenance manual.

# GV1.0

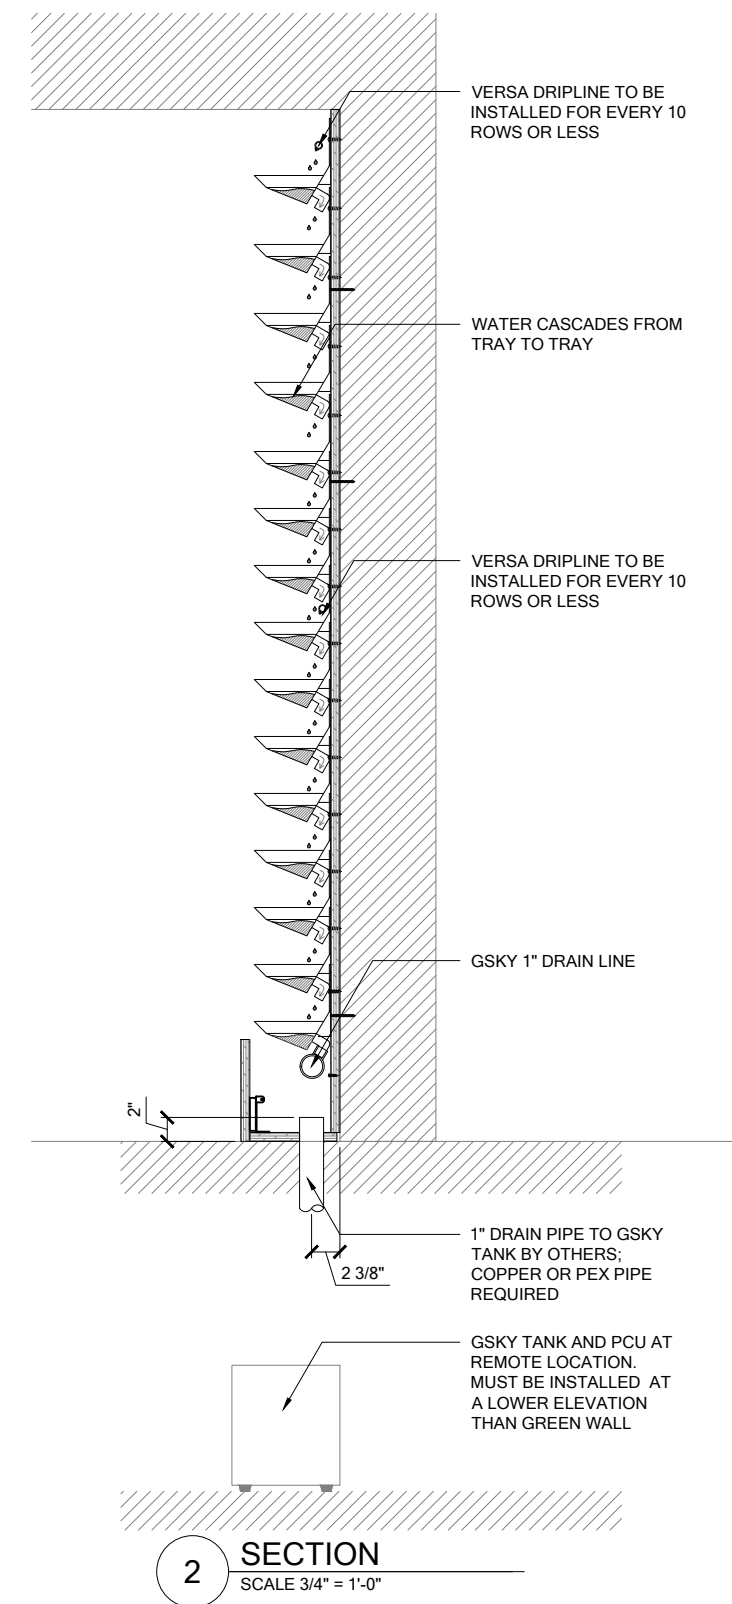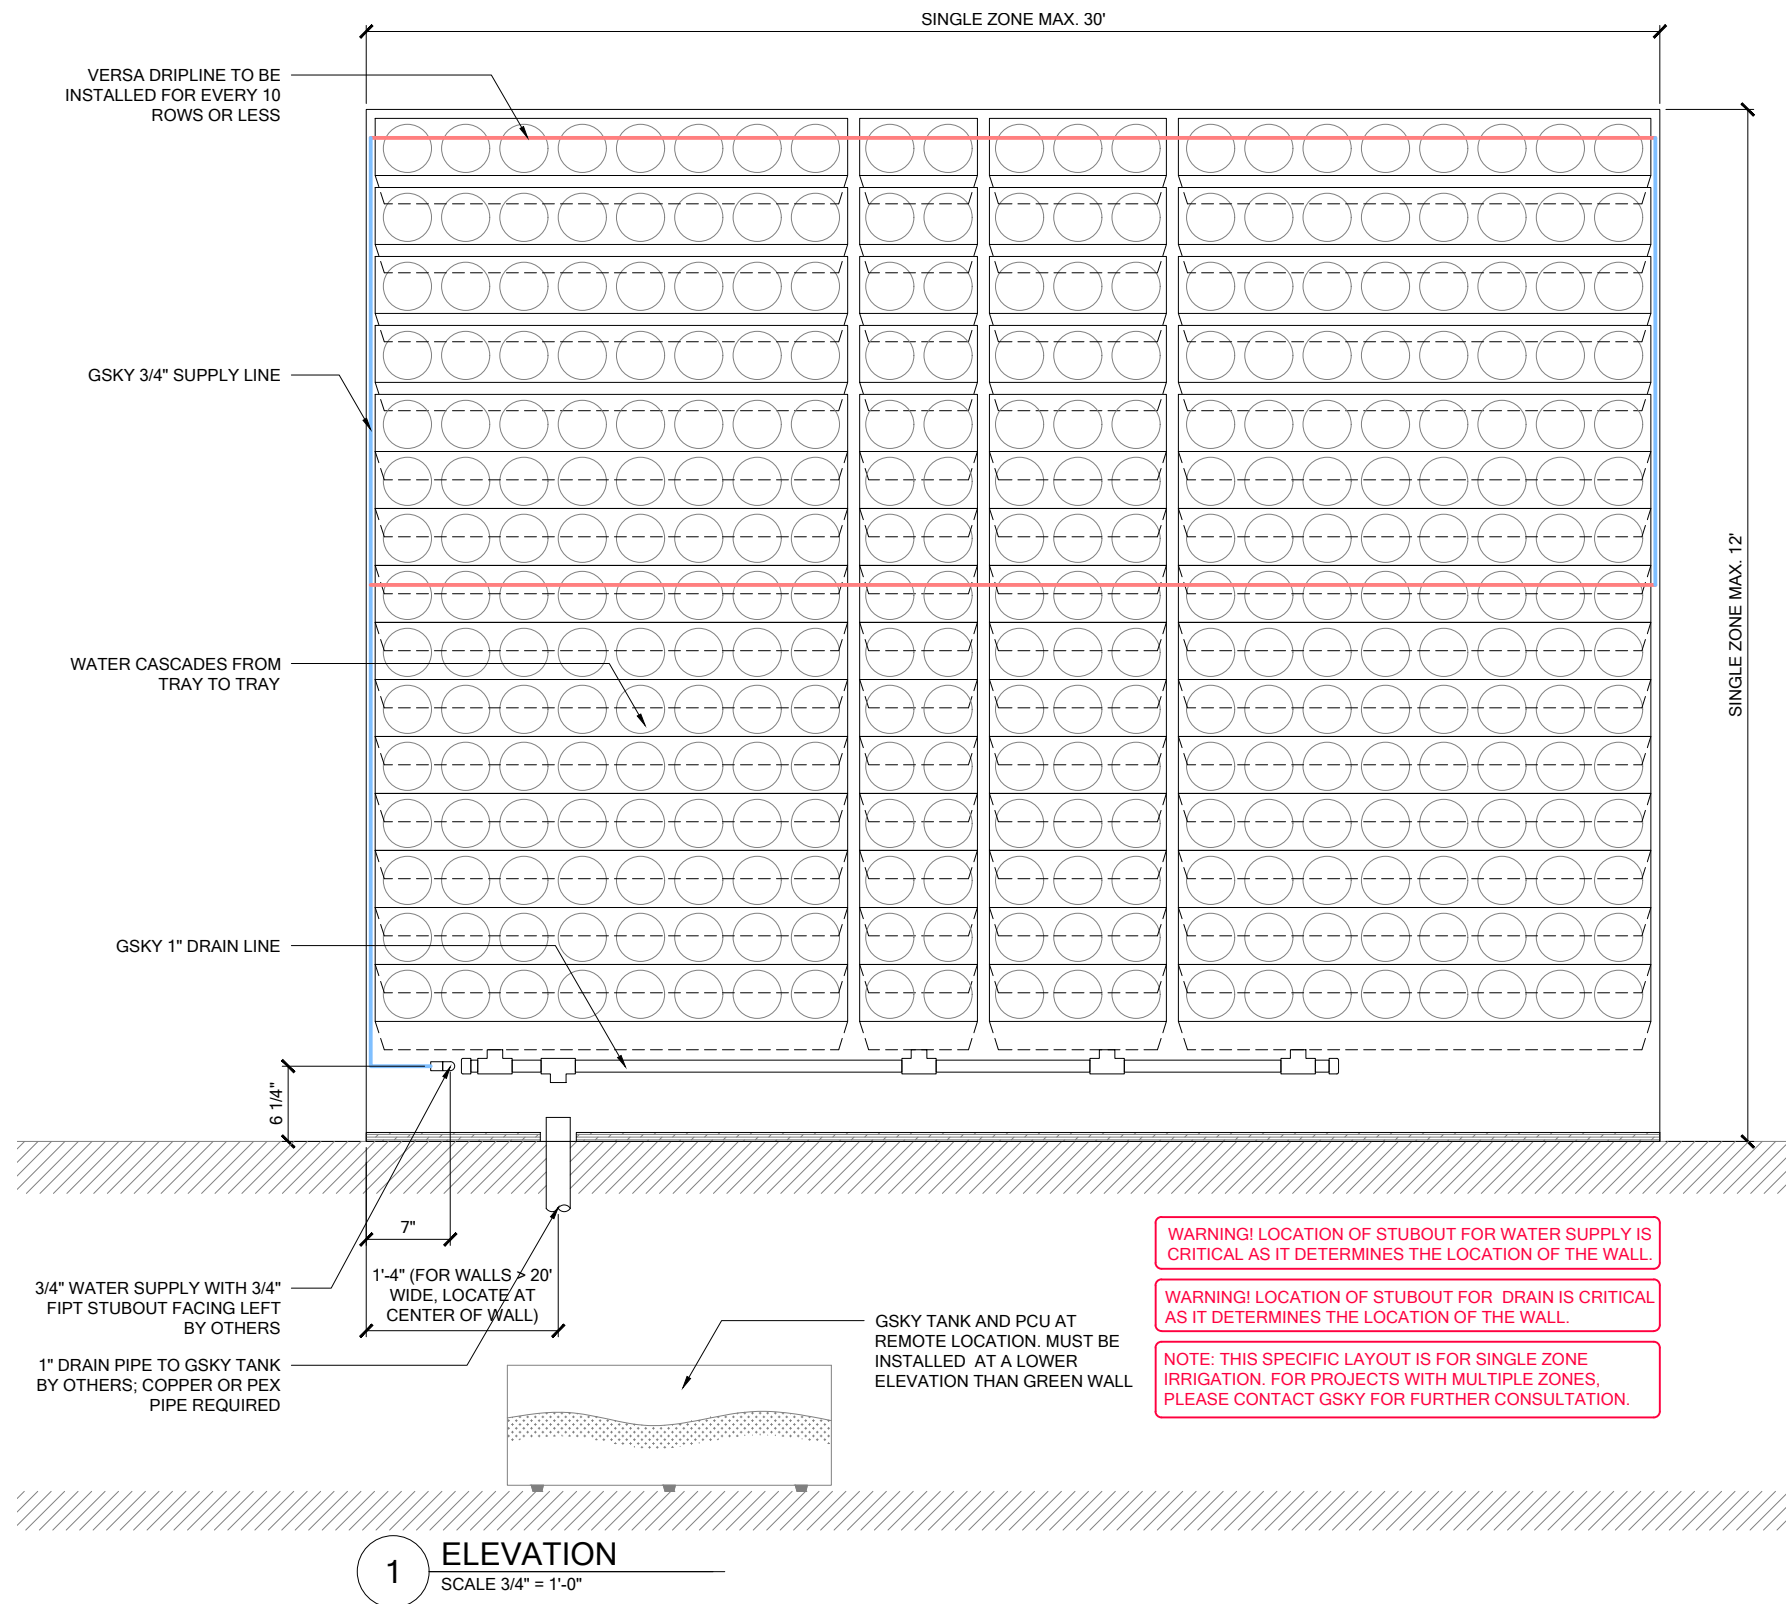

**VERSA WALL**<sup>®</sup>  
VTT-7N IRRIGATION OVERVIEW  
VER. 1.1 11x17" (A3)

**ABOVE FLOOR**  
Weight is 10lbs/ft<sup>2</sup> 50kg/m<sup>2</sup>

**TRIM**  
7" SIDE/TOP  
7" BOTTOM  
NOTE: pipes and edges of trays will be exposed unless recessed or covered.

**REMOTE TANKS**  
For 50 ft<sup>2</sup> / 5 m<sup>2</sup> to any size  
Min width 11 1/2" / 29cm

SERVICE			
MANUAL	In Building	In Building	Optional
AUTOMATED	At Tank	At Tank	Optional

**IRRIGATION**  
It is recommended to install a drain whenever possible. Pump distance to the top of the wall must be < 35' / 10.5 m. Tanks must be installed at a lower elevation than the wall.


**LIGHTING**  
LED or Metal Halide Lights recommended

Duration  
10-12 hrs/day  
Color Temp  
4000-4500K  
Intensity  
150fc / 1500 lux (Even Flood)


< 8'	OK			
< 13'	OK	OK		
> 13'	OK	OK	OK	OK

**MAINT. ACCESS**  
Walls over 40' / 12m need additional considerations. See Gsky maintenance manual.


**GV2.0**

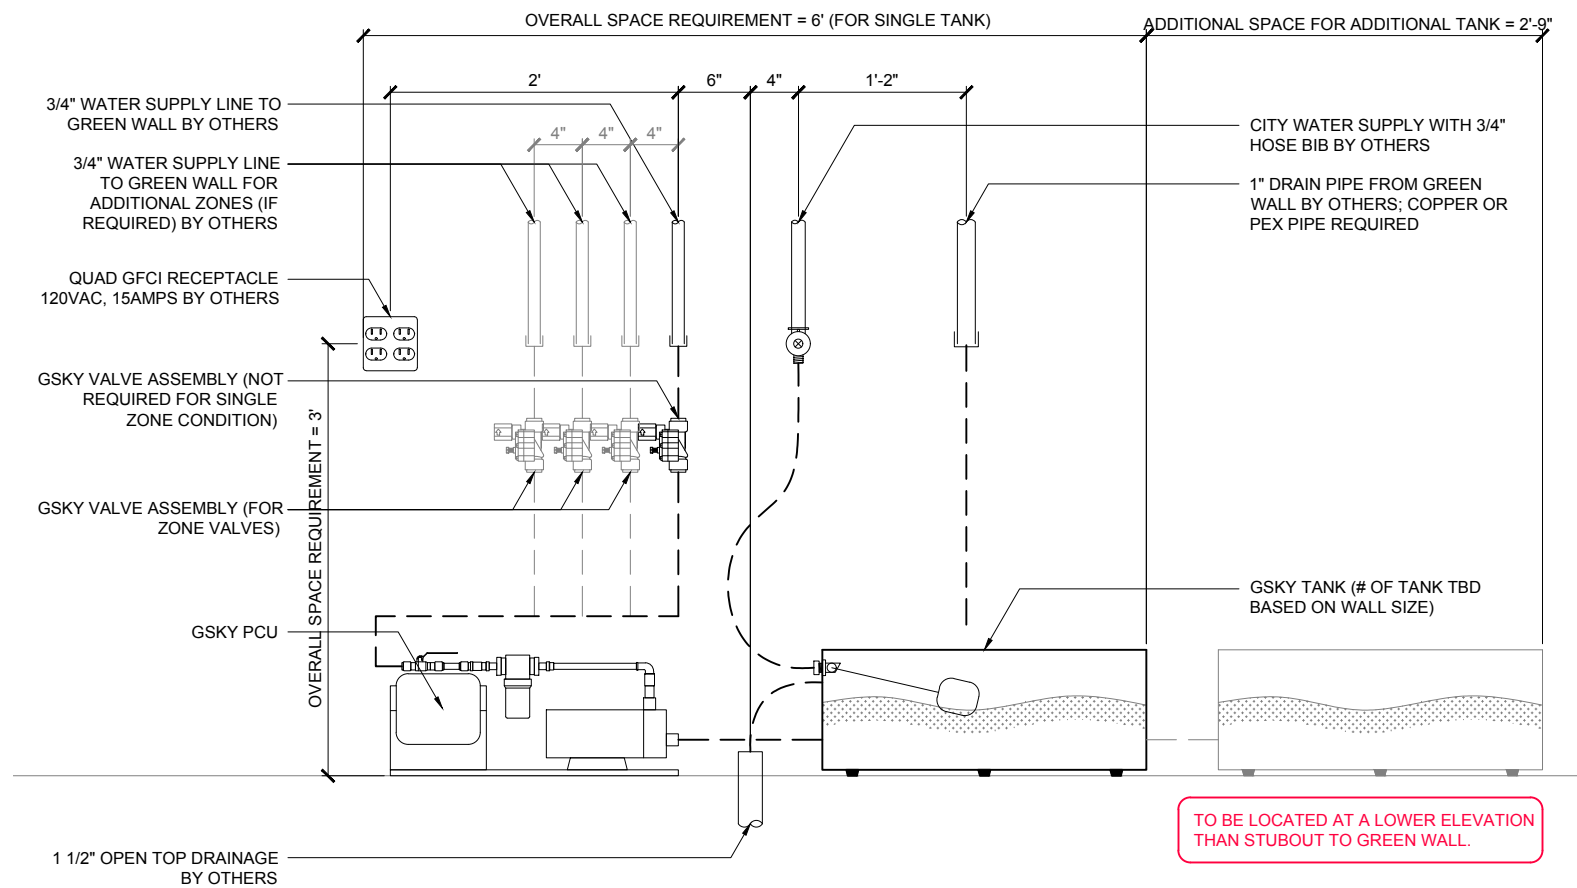


**1 IRRIGATION LAYOUT - ELEVATION**  
SCALE 3/4" = 1'-0"

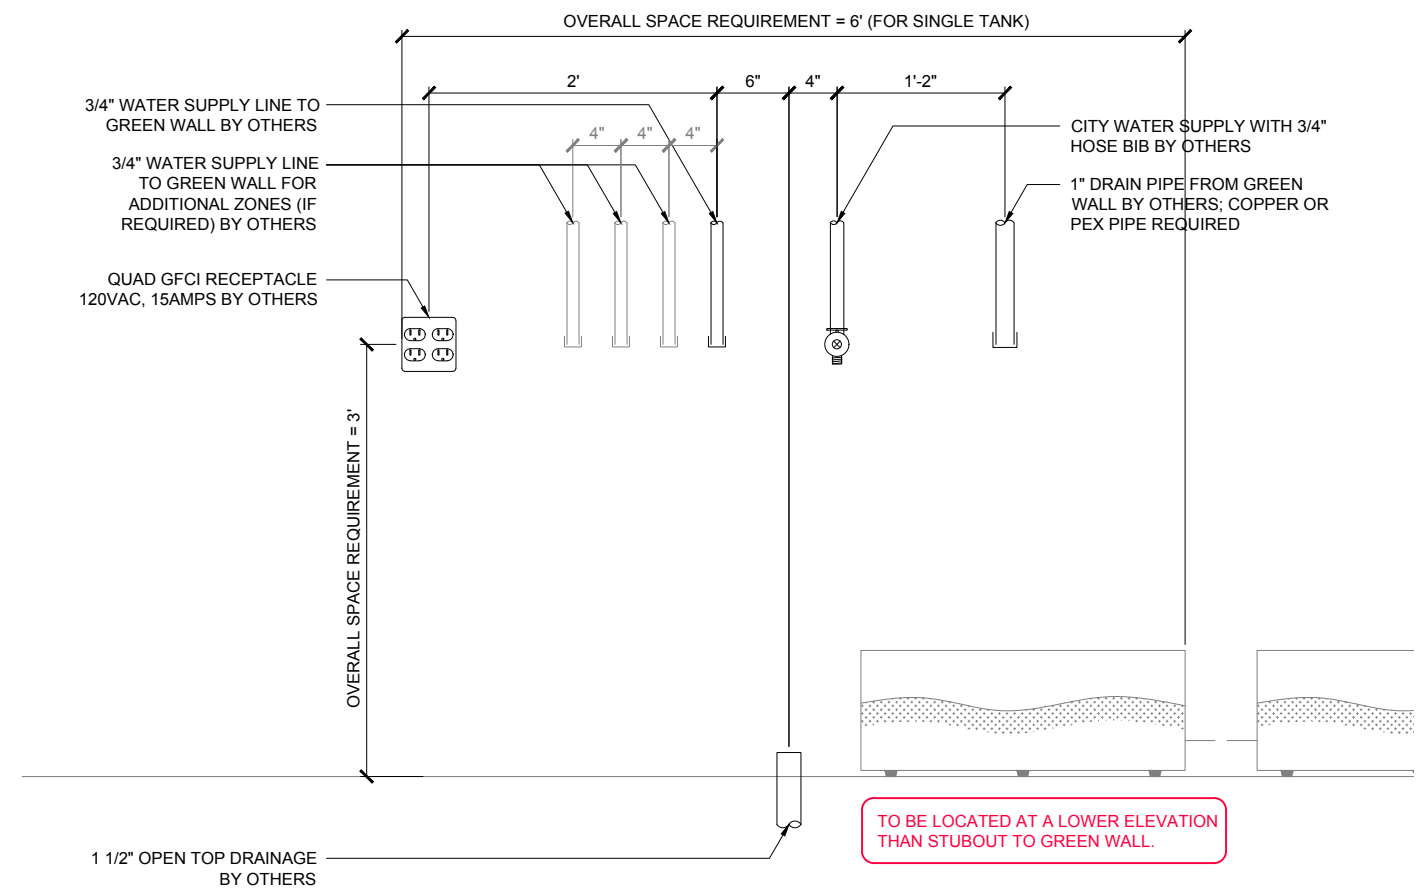

**3 MECH. LAYOUT - ELEVATION**  
SCALE 3/4" = 1'-0"

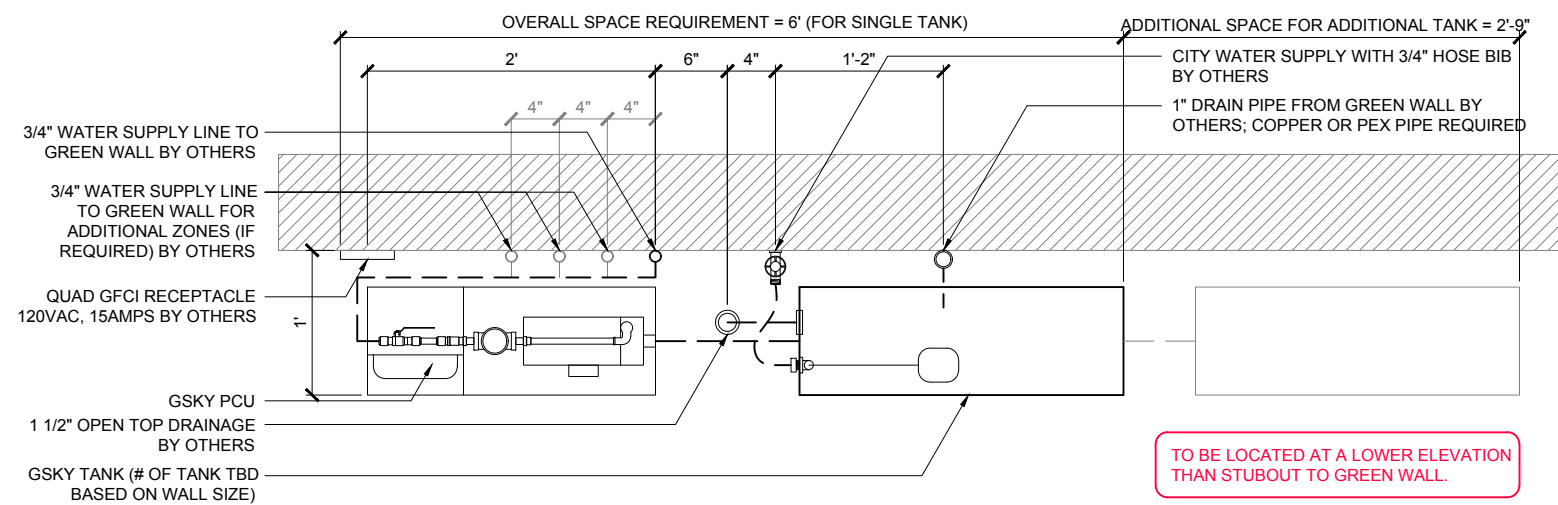

**2 IRRIGATION LAYOUT - PLAN**  
SCALE 3/4" = 1'-0"

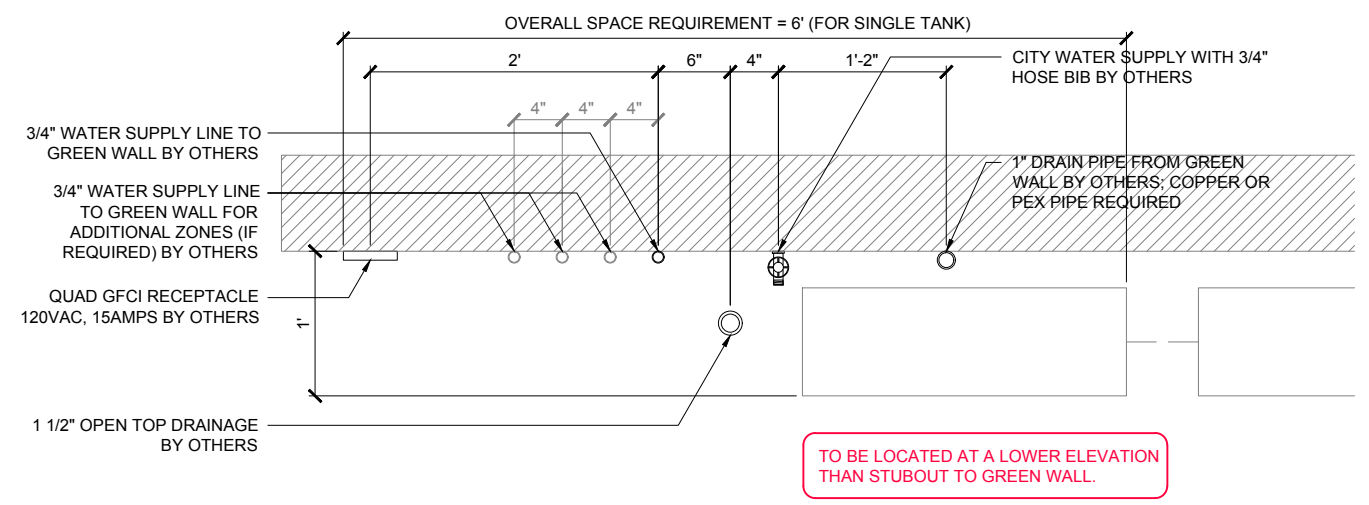

**4 MECH. LAYOUT - PLAN**  
SCALE 3/4" = 1'-0"



**VERSA WALL**<sup>®</sup>  
VTT-7N IRRIGATION SYSTEM  
VER. 1.1      11x17" (A3)

**ABOVE FLOOR**  
Weight is 10lbs/ft<sup>2</sup> 50kg/m<sup>2</sup>

**TRIM**  
NOTE: pipes and edges of trays will be exposed unless recessed or covered.

**REMOTE TANKS**  
For 50 ft<sup>2</sup> / 5 m<sup>2</sup> to any size  
Min width 11 1/2" / 29cm

SERVICE			
MANUAL	In Building	In Building	Optional
AUTOMATED	At Tank	At Tank	Optional

**IRRIGATION**  
It is recommended to install a drain whenever possible. Pump distance to the top of the wall must be < 35' / 10.5 m. Tanks must be installed at a lower elevation than the wall.


**LIGHTING**  
LED or Metal Halide Lights recommended

< 8'	OK			
< 13'	OK	OK		
> 13'	OK	OK	OK	

**MAINT. ACCESS**  
Walls over 40' / 12m need additional considerations. See GSKy maintenance manual.

**GV2.1**



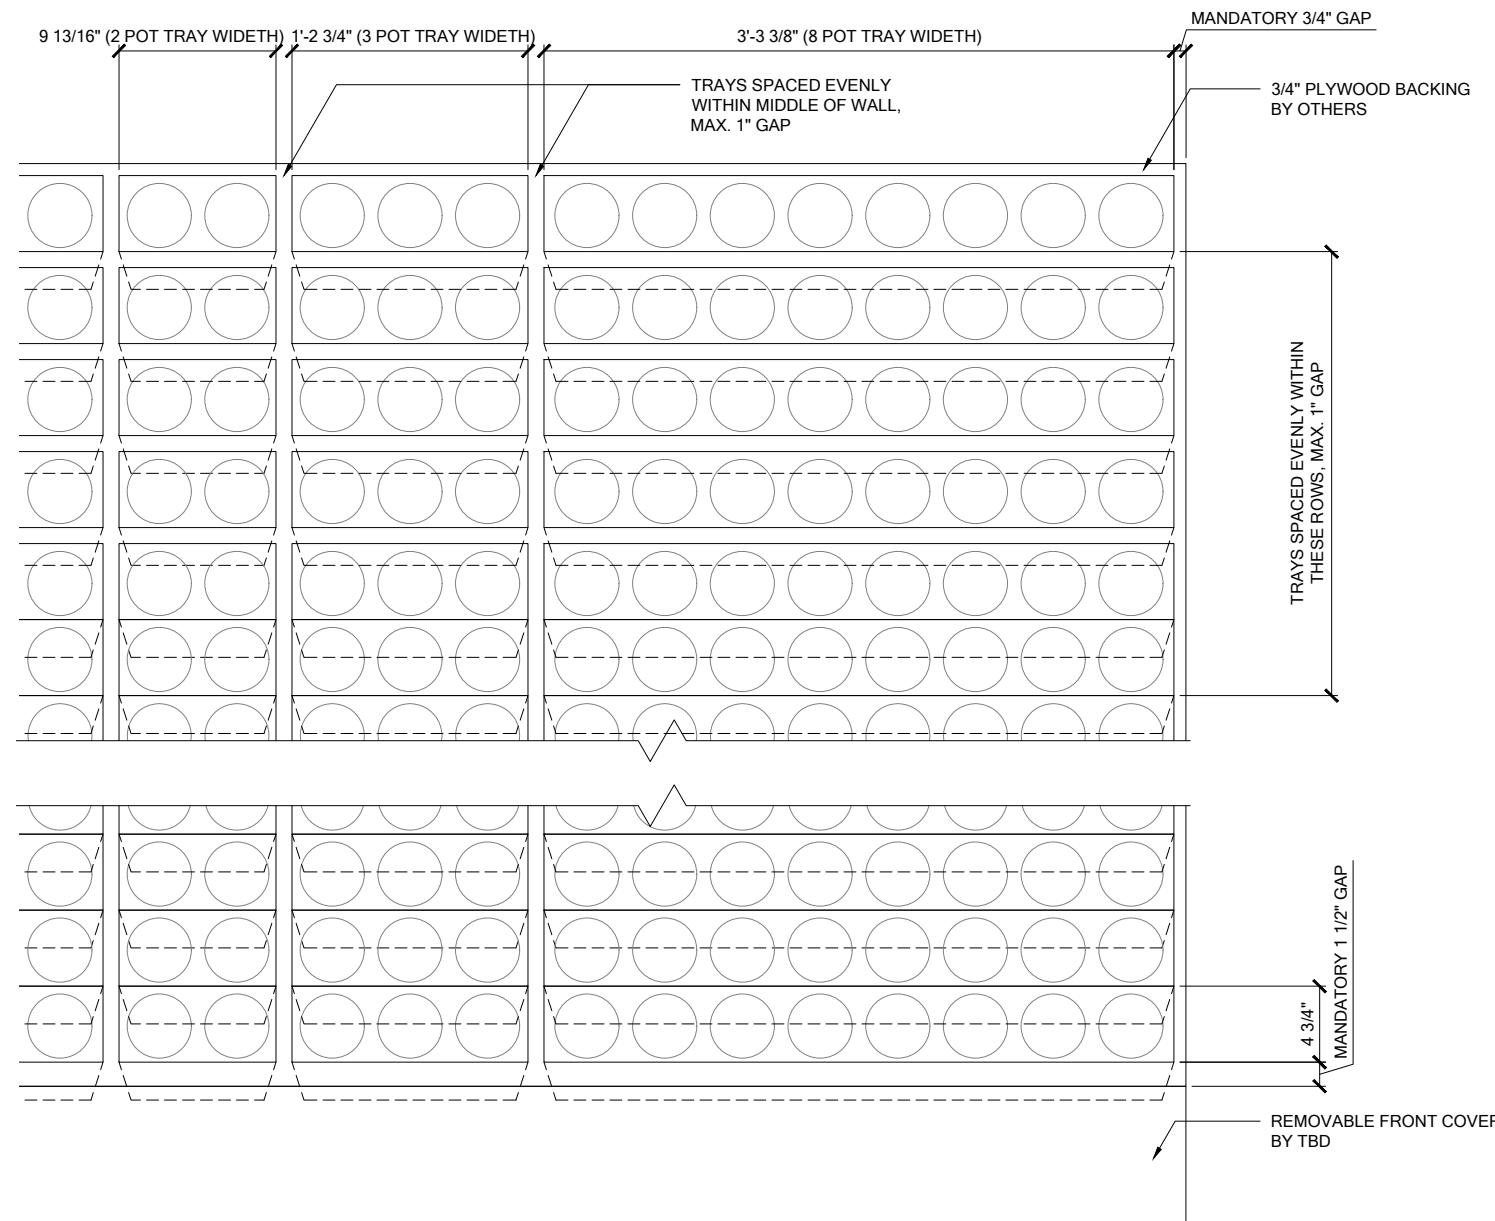

**1 TRAY LAYOUT**  
SCALE 1" = 1'-0"




**VERSA WALL<sup>®</sup>**

VTT-7N TRAY LAYOUT


VER. 1.1

11x17" (A3)

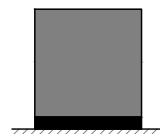


**ABOVE FLOOR**

Weight is 10lbs/ft<sup>2</sup> 50kg/m<sup>2</sup>

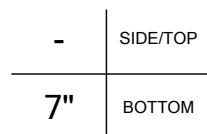

**TRIM**

NOTE: pipes and edges of trays will be exposed unless recessed or covered.

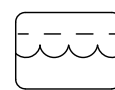


**REMOTE TANKS**

For 50 ft<sup>2</sup> / 5 m<sup>2</sup> to any size  
Min width 11 1/4" / 29cm

SERVICE			
MANUAL	In Building	In Building	Optional
AUTOMATED	At Tank	At Tank	Optional

**IRRIGATION**

It is recommended to install a drain whenever possible. Pump distance to the top of the wall must be < 35' / 10.5 m. Tanks must be installed at a lower elevation than the wall.

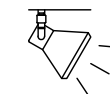

**LIGHTING**

LED or Metal Halide Lights recommended


Duration  
10-12 hrs/day  
Color Temp  
4000-4500K  
Intensity  
150fc / 1500 lux  
(Even Flood)

< 8'	OK			
< 13'	OK	OK		
> 13'		OK	OK	OK


**MAINT. ACCESS**

Walls over 40' / 12m need additional considerations. See GSKy maintenance manual.

**GV3.0**

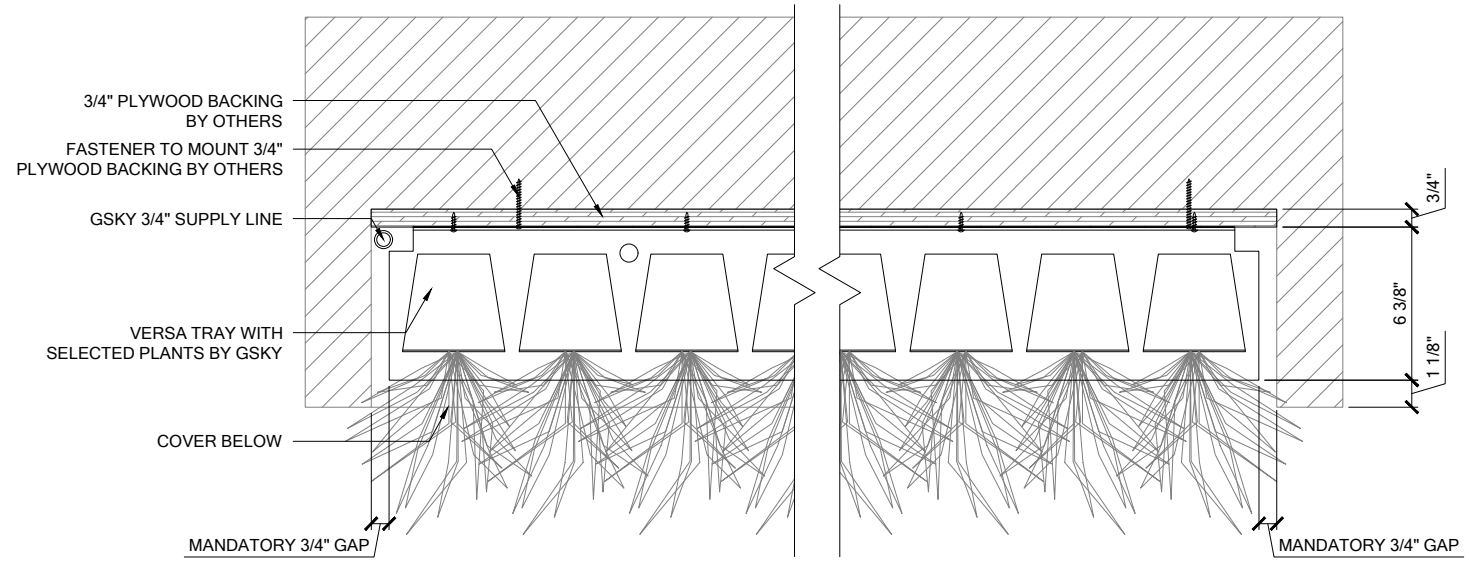

**1 PLAN**  
SCALE 1 1/2" = 1'-0"

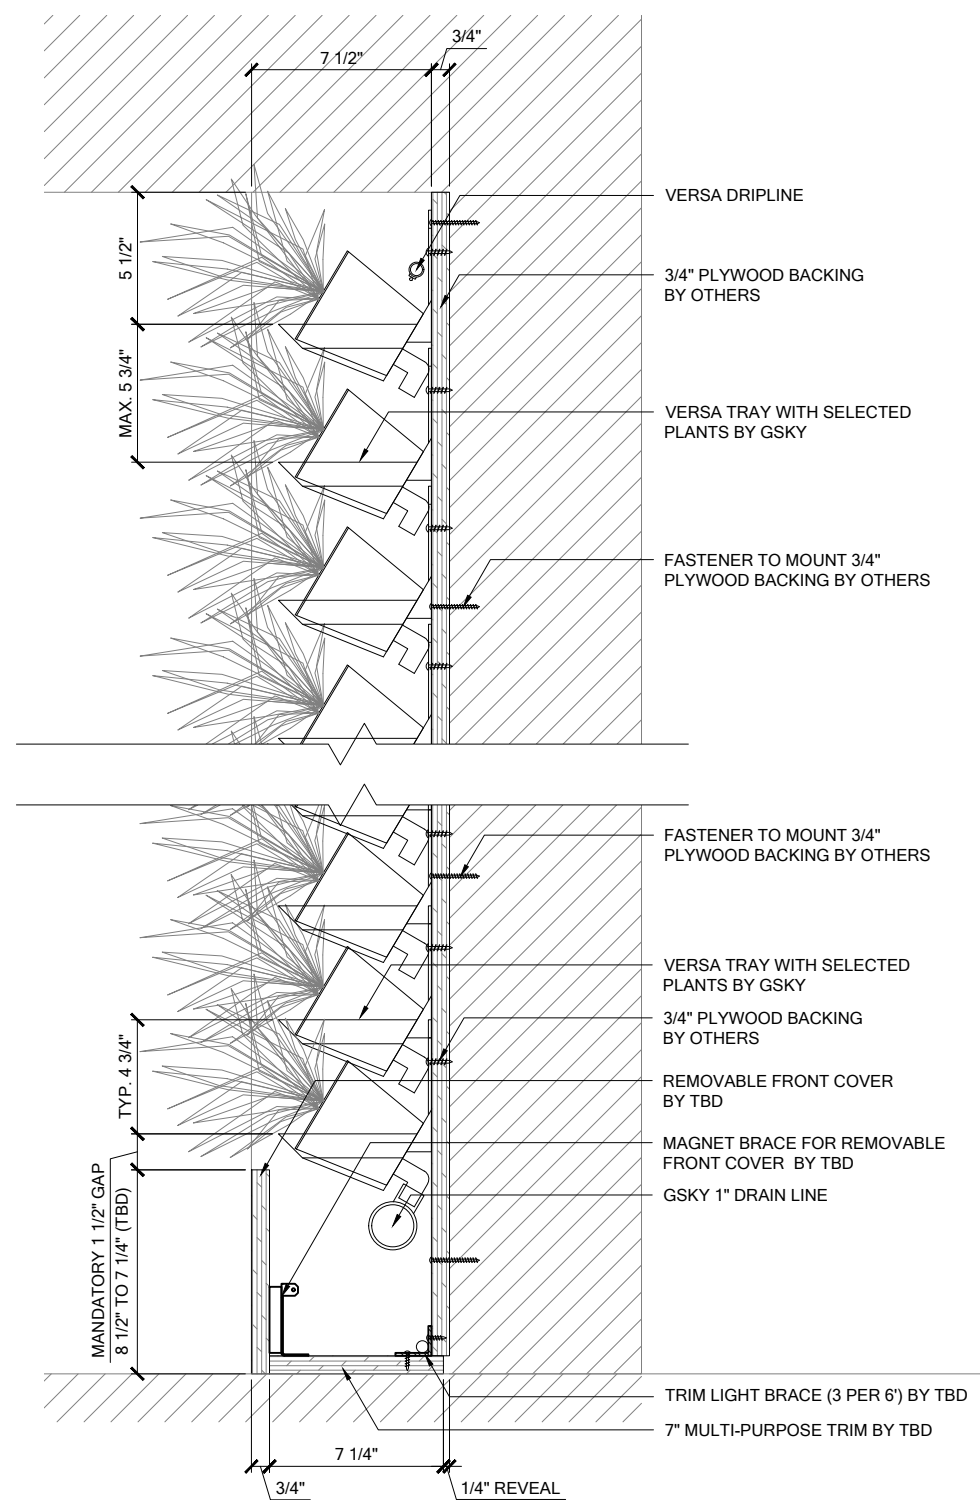

**2 SECTION**  
SCALE 1 1/2" = 1'-0"




# VERSA WALL®

VTT-7N DETAILS

VER. 1.1


11x17" (A3)

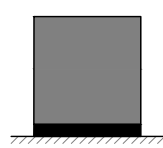

**ABOVE FLOOR**  
Weight is 10lbs/ft² 50kg/m²




**TRIM**  
NOTE: pipes and edges of trays will be exposed unless recessed or covered.

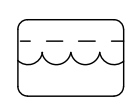

**REMOTE TANKS**  
For 50 ft² / 5 m² to any size  
Min width 11 1/2" / 29cm

SERVICE			
MANUAL	In Building	In Building	Optional
AUTOMATED	At Tank	At Tank	Optional

**IRRIGATION**  
It is recommended to install a drain whenever possible. Pump distance to the top of the wall must be < 35' / 10.5 m. Tanks must be installed at a lower elevation than the wall.

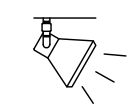

**LIGHTING**  
LED or Metal Halide Lights recommended

Duration  
10-12 hrs/day  
Color Temp  
4000-4500K  
Intensity  
150fc / 1500 lux (Even Flood)

< 8'	OK			
< 13'	OK	OK		
> 13'		OK	OK	OK

**MAINT. ACCESS**  
Walls over 40' / 12m need additional considerations. See GSKY maintenance manual.

# GV3.1