

DRAWING TITLE:

# GSKY GREEN WALL PANELS

TYPICAL DETAILS / INTERIOR OR EXTERIOR  
3D VIEW  
CORNER TRIM

CORNER PANEL  
GUTTER OVER OPENING



#704 - 318 HOMER ST  
VANCOUVER, BC V6B 2V2  
604-708-0611 ph 604-357-1315 fax  
www.gsky.com

DRAWING #


7-p

DATE: AUG 18, 2010


SCALE: AS NOTED

REV DATE: N/A


PAPER SIZE: 11 x 17

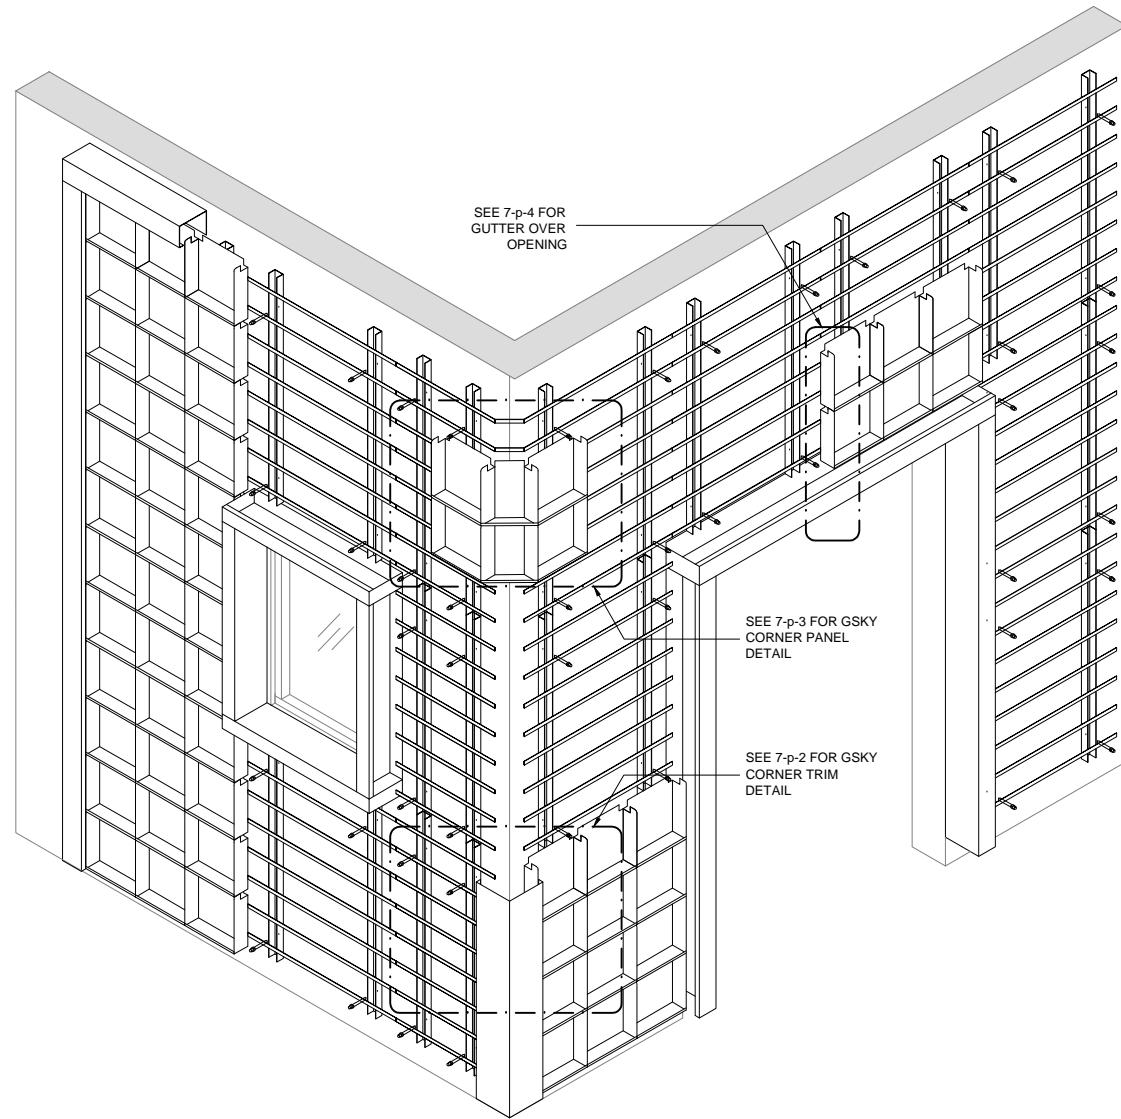


**1** 3D VIEW FOR TYPICAL DETAILS  
SCALE NTS (FILE # 7-p-1)

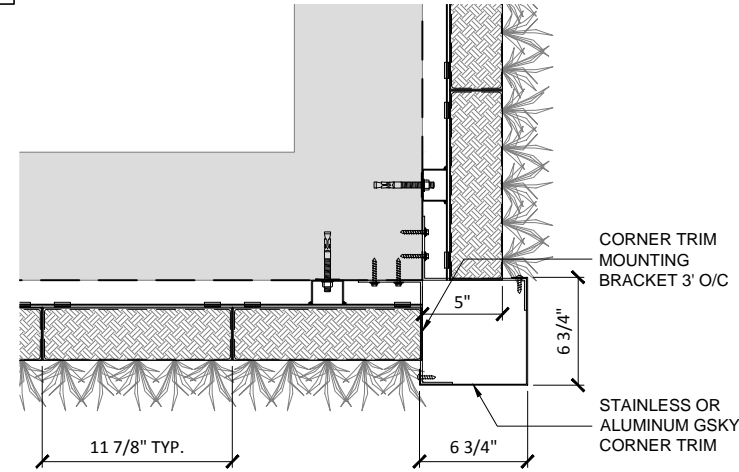

**2** PLAN DETAIL / CORNER TRIM  
SCALE 1" - 1'-0" (FILE # 7-p-2)

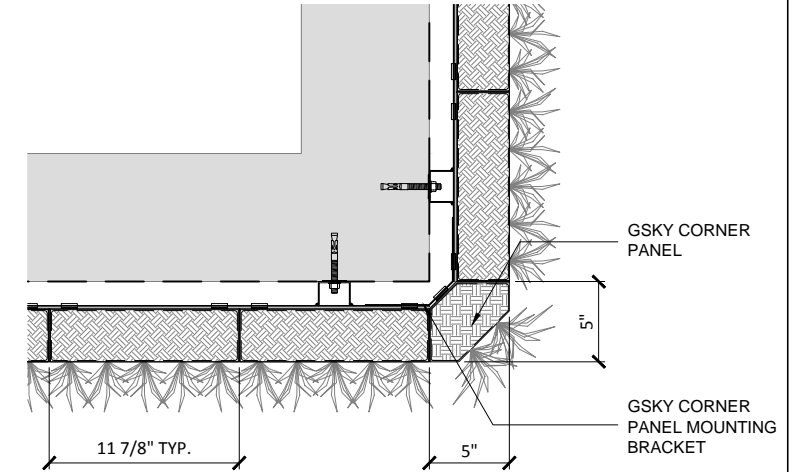

**3** PLAN DETAIL / CORNER PANEL  
SCALE 1" - 1'-0" (FILE # 7-p-3)

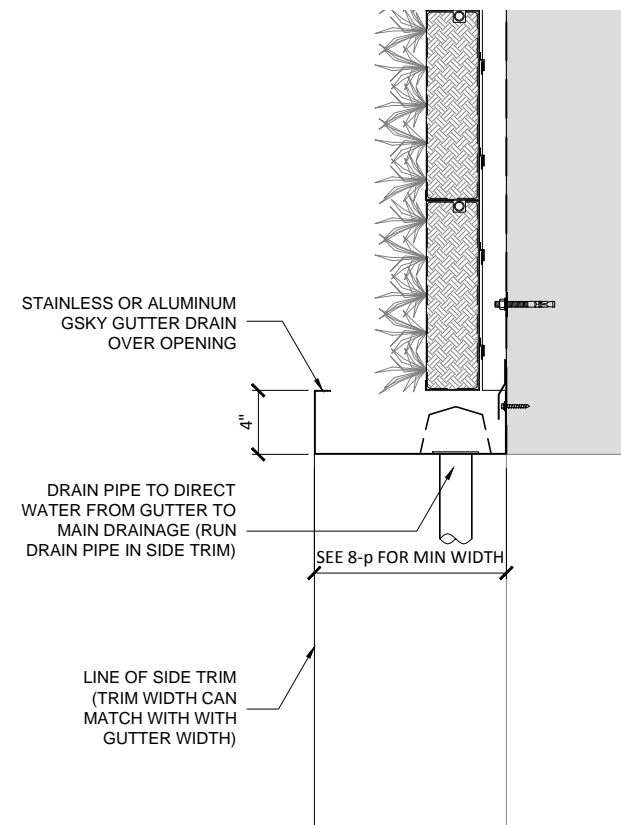

**4** SECTION DETAIL / GUTTER OVER OPENING  
SCALE 1" - 1'-0" (FILE # 7-p-4)