

DRAWING TITLE:

# GSKY GREEN WALL PANELS

TYPICAL DETAILS / INTERIOR OR EXTERIOR  
3D VIEW  
CORNER TRIM

## CORNER PANEL GUTTER OVER OPENING




#601 - 318 HOMER ST  
VANCOUVER, BC V6B 2V2  
604-708-0611 ph 604-357-1315 fax  
www.gsky.com


DRAWING #

7-p


DATE: AUG 18, 2010 SCALE: AS NOTED  
REV DATE: SEP 19, 2014 PAPER SIZE: 11 x 17

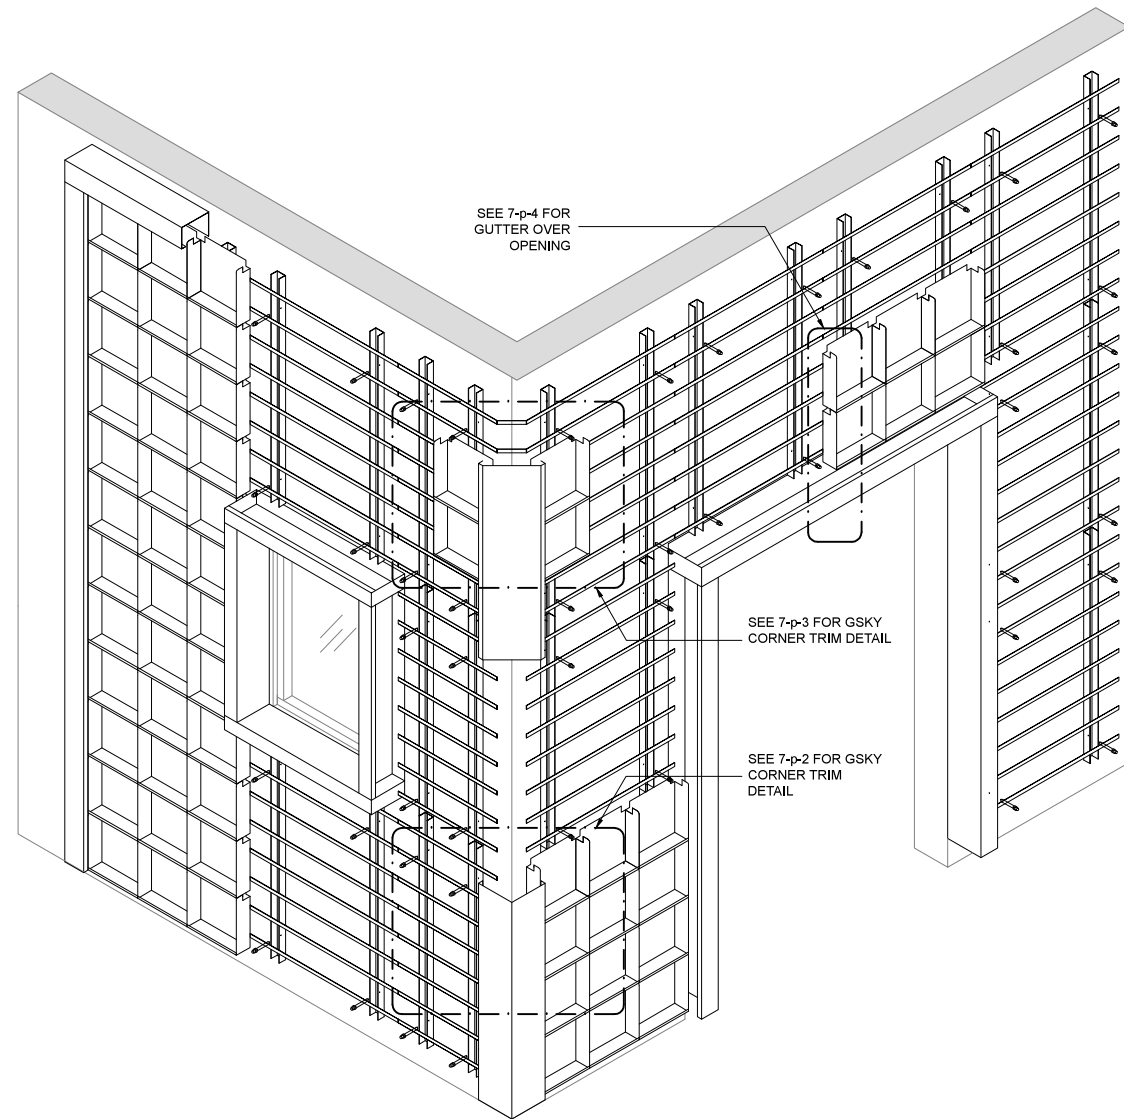


1 3D VIEW FOR TYPICAL DETAILS  
SCALE NTS (FILE # 7-p-1)

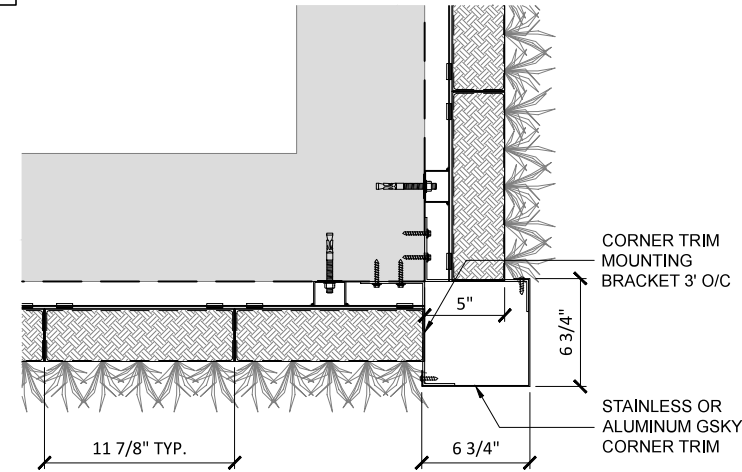

2 PLAN DETAIL / CORNER TRIM  
SCALE 1" - 1'-0" (FILE # 7-p-2)

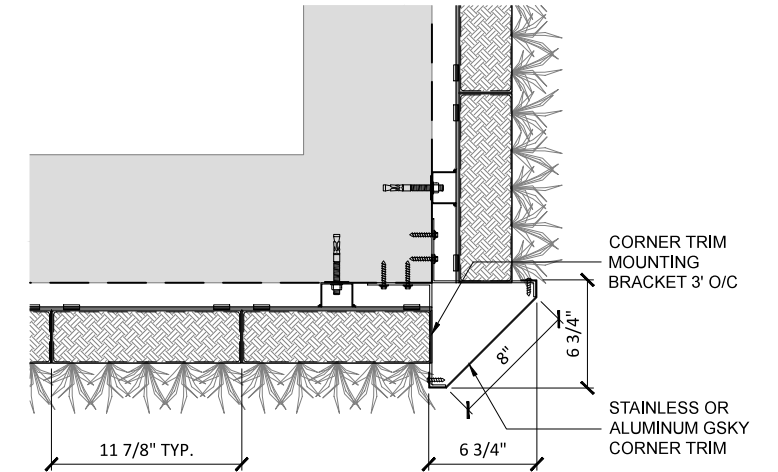

3 PLAN DETAIL / CORNER PANEL  
SCALE 1" - 1'-0" (FILE # 7-p-3)

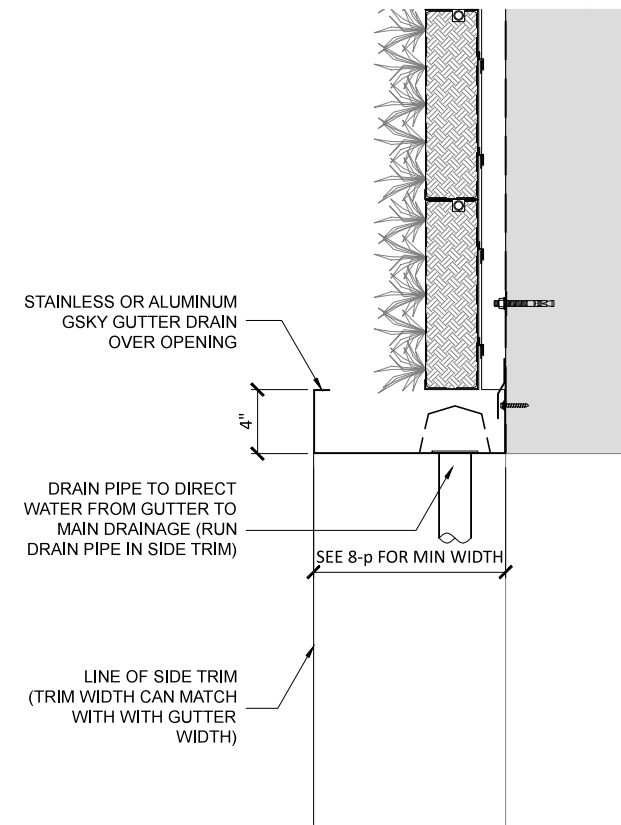

4 SECTION DETAIL / GUTTER OVER OPENING  
SCALE 1" - 1'-0" (FILE # 7-p-4)